




Notes - General:  
 1. Drawings produced are for planning application approval only and may not cover all elements required to ensure project completion.  
 2. All dimensions to be checked on site by contractor.  
 3. Do not scale from drawing

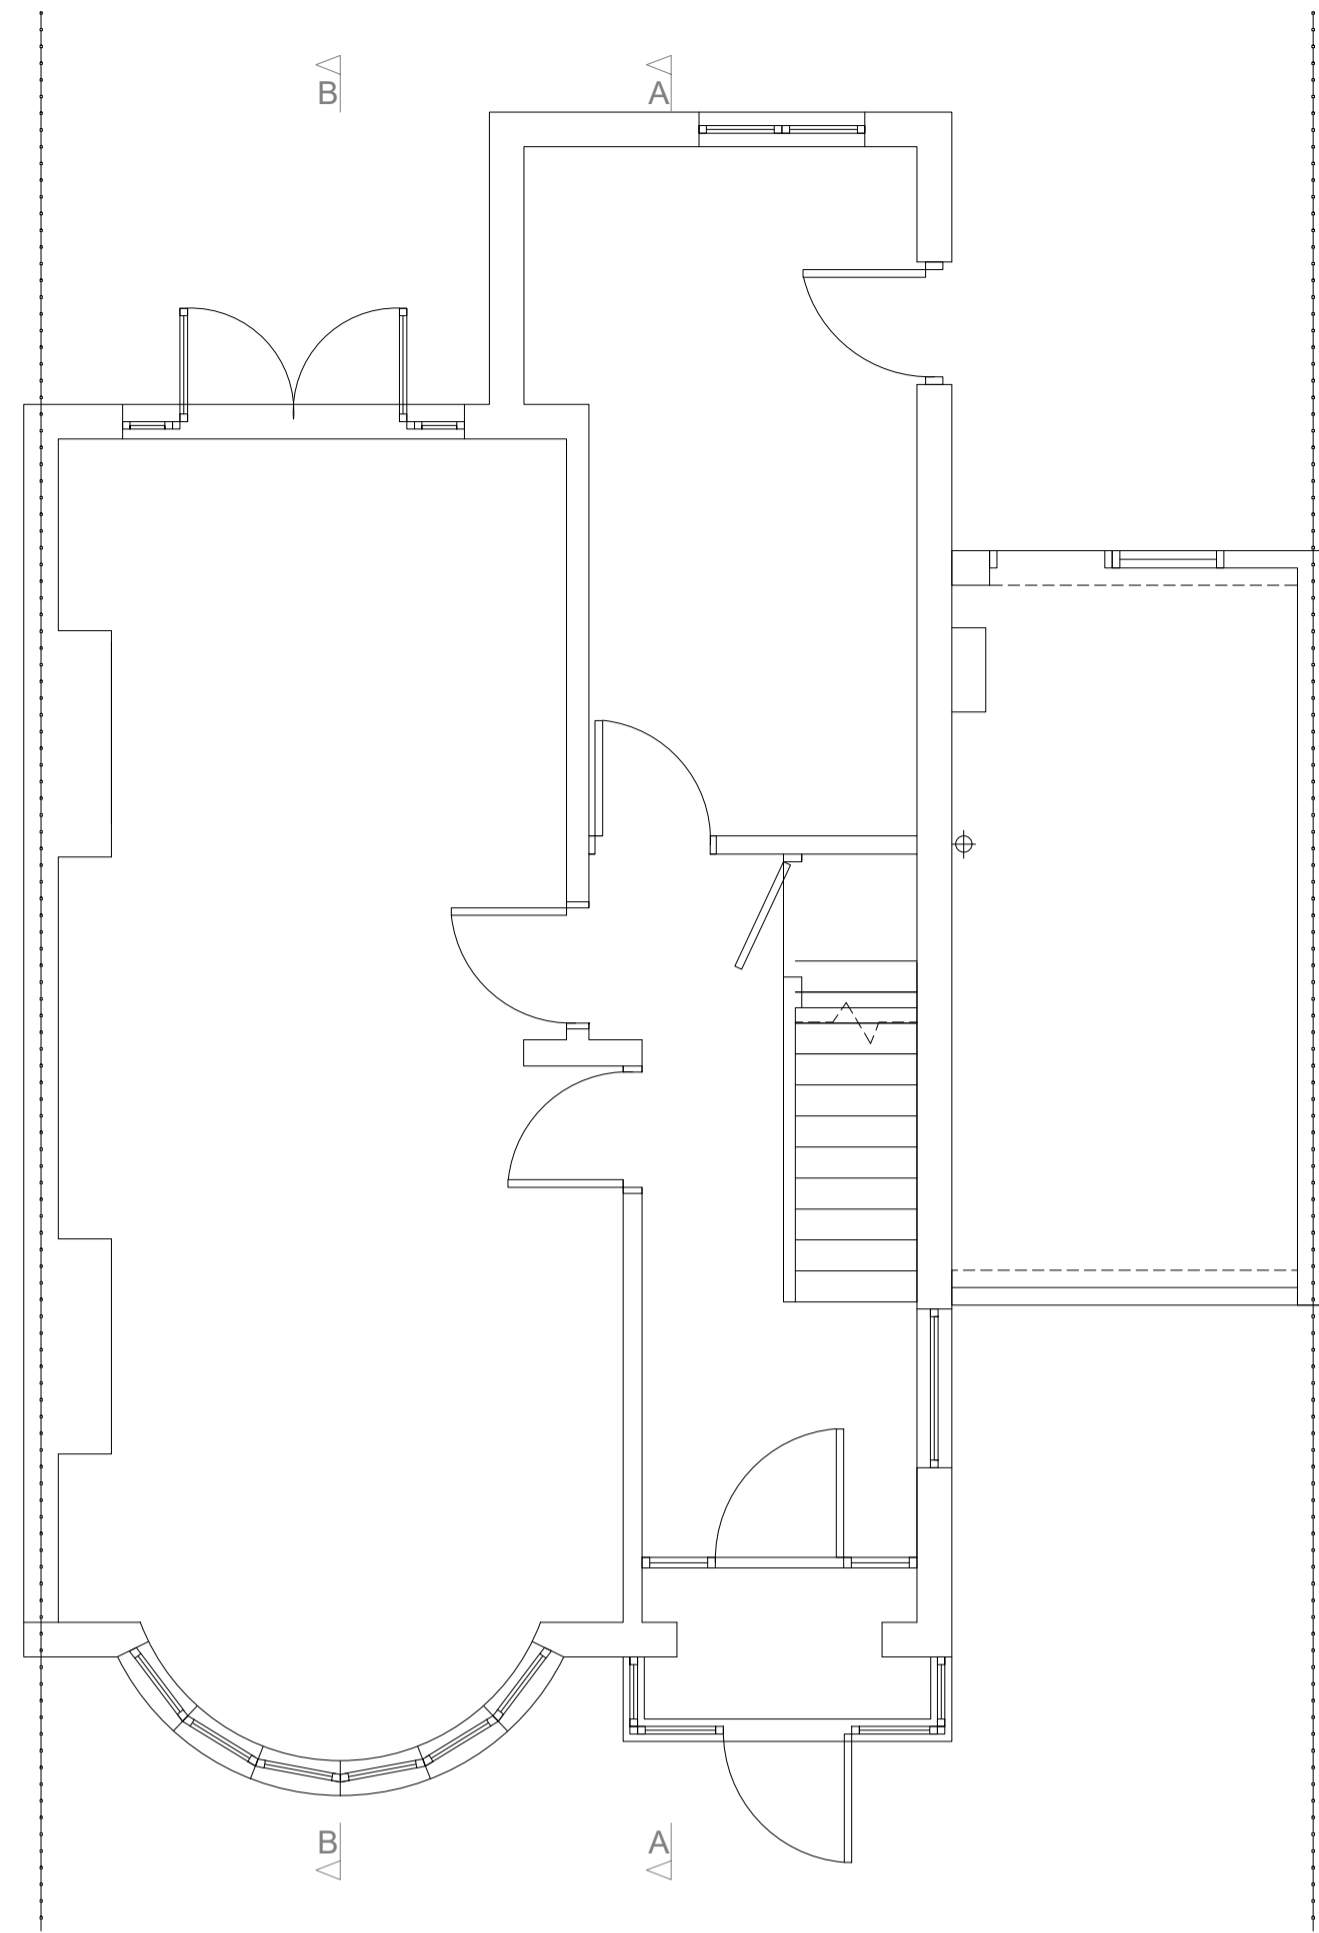


GROUND FLOOR PLAN  
 SCALE: 1:50

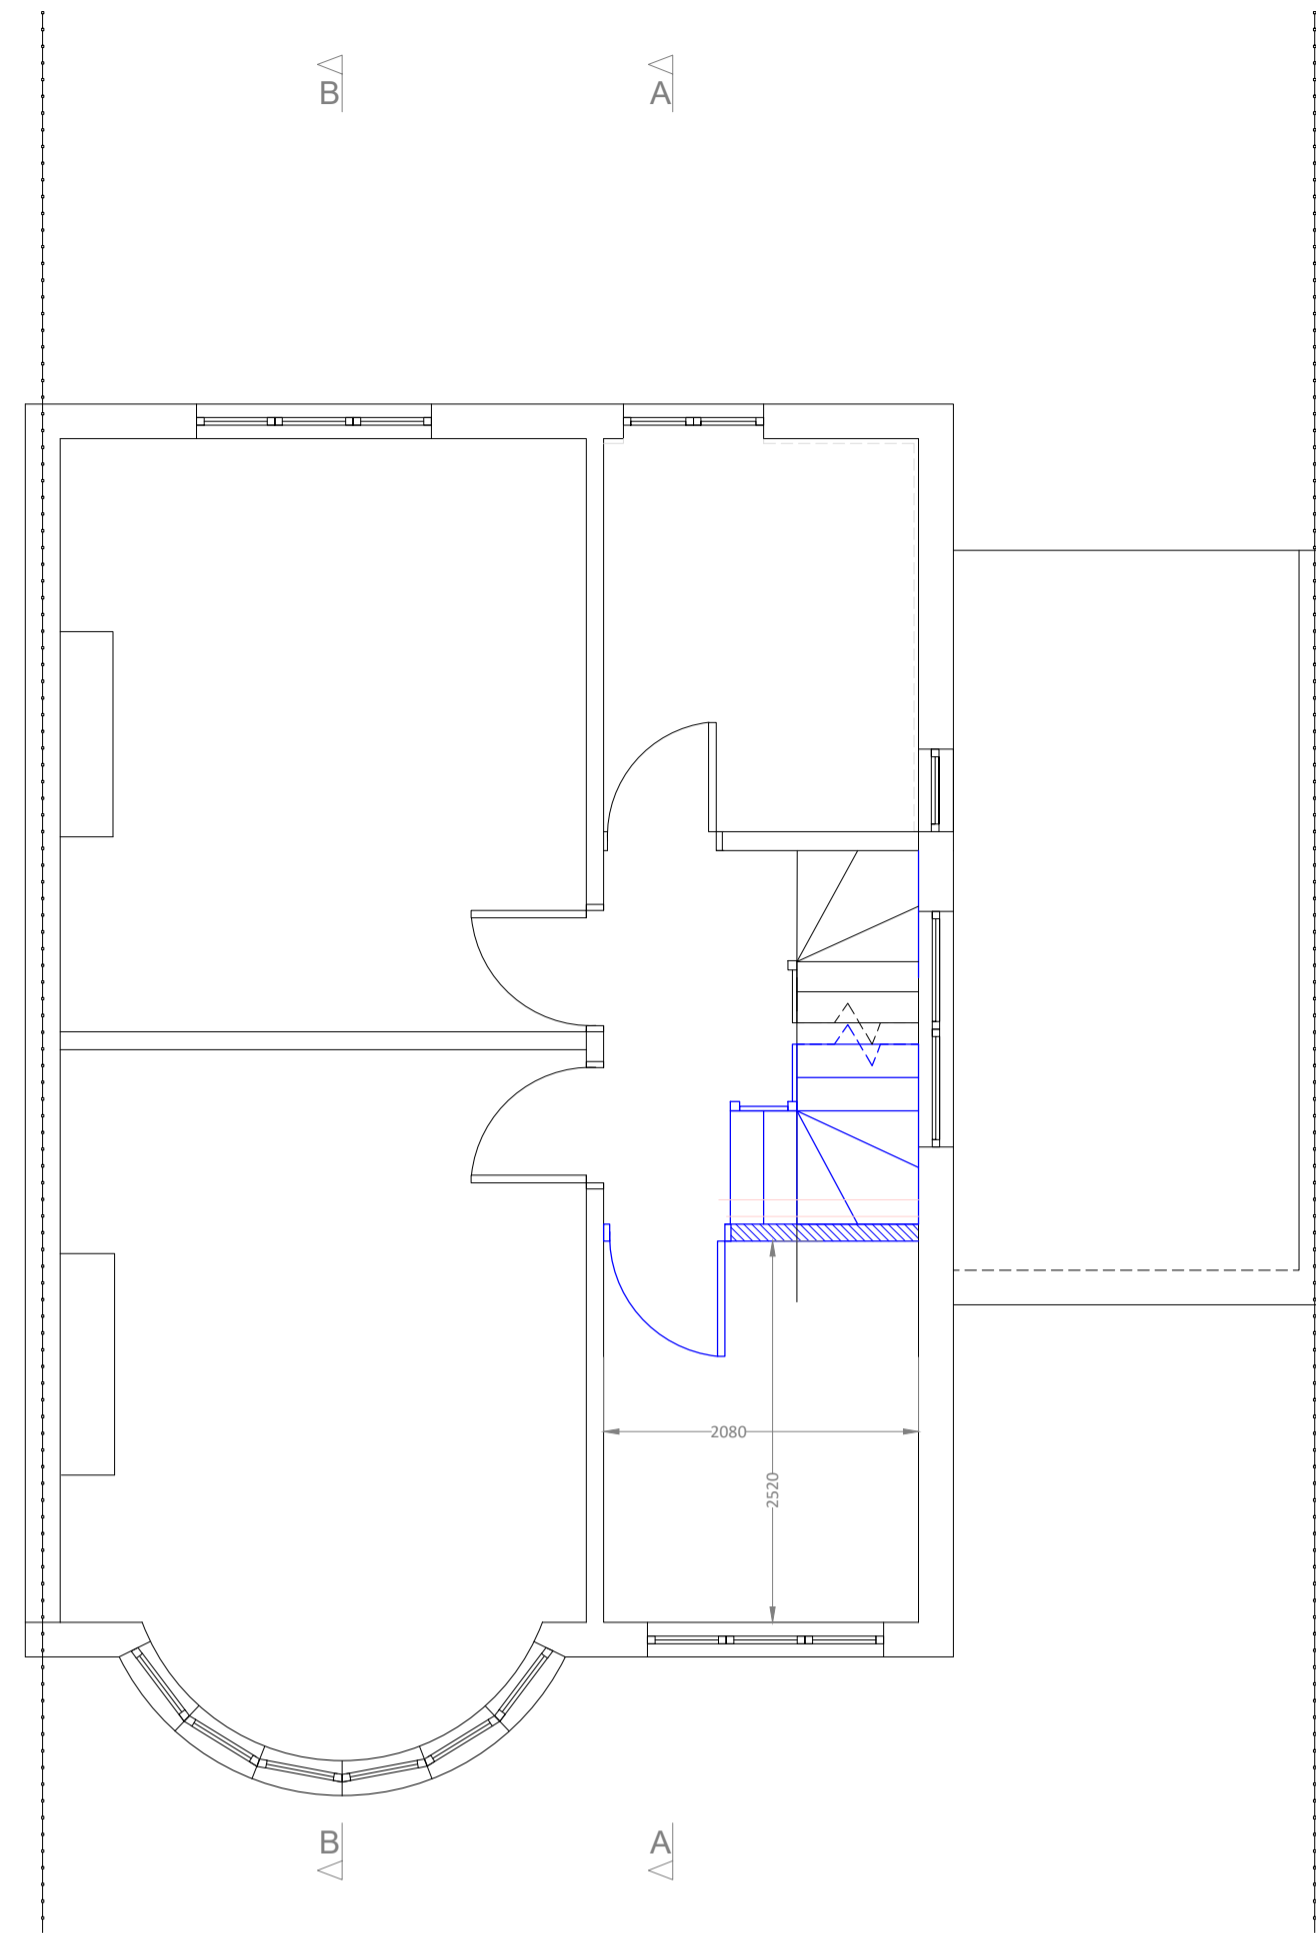


FIRST FLOOR PLAN  
 SCALE: 1:50

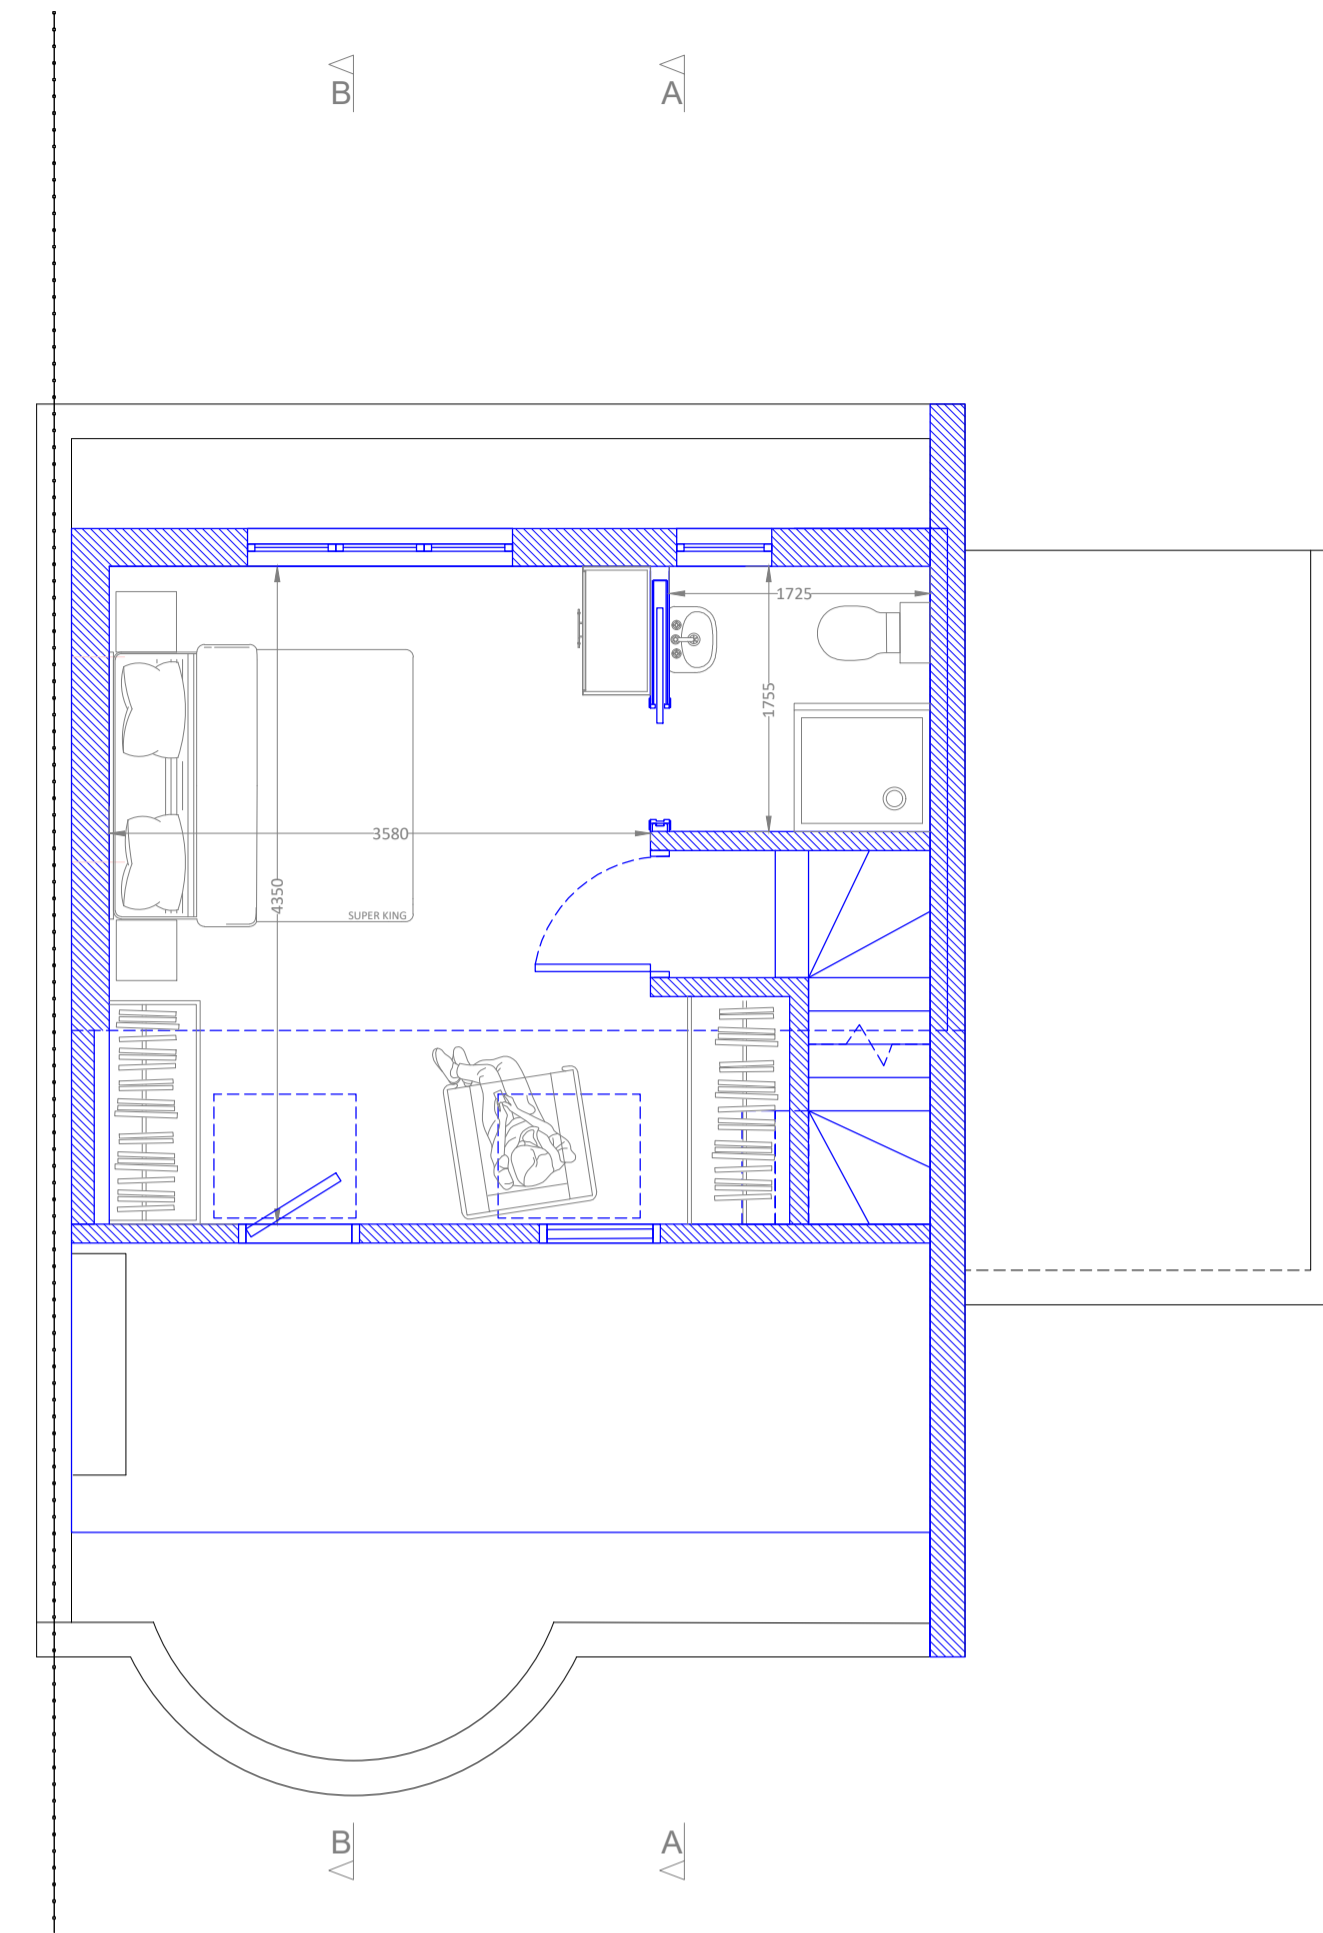


LOFT FLOOR PLAN  
 SCALE: 1:50

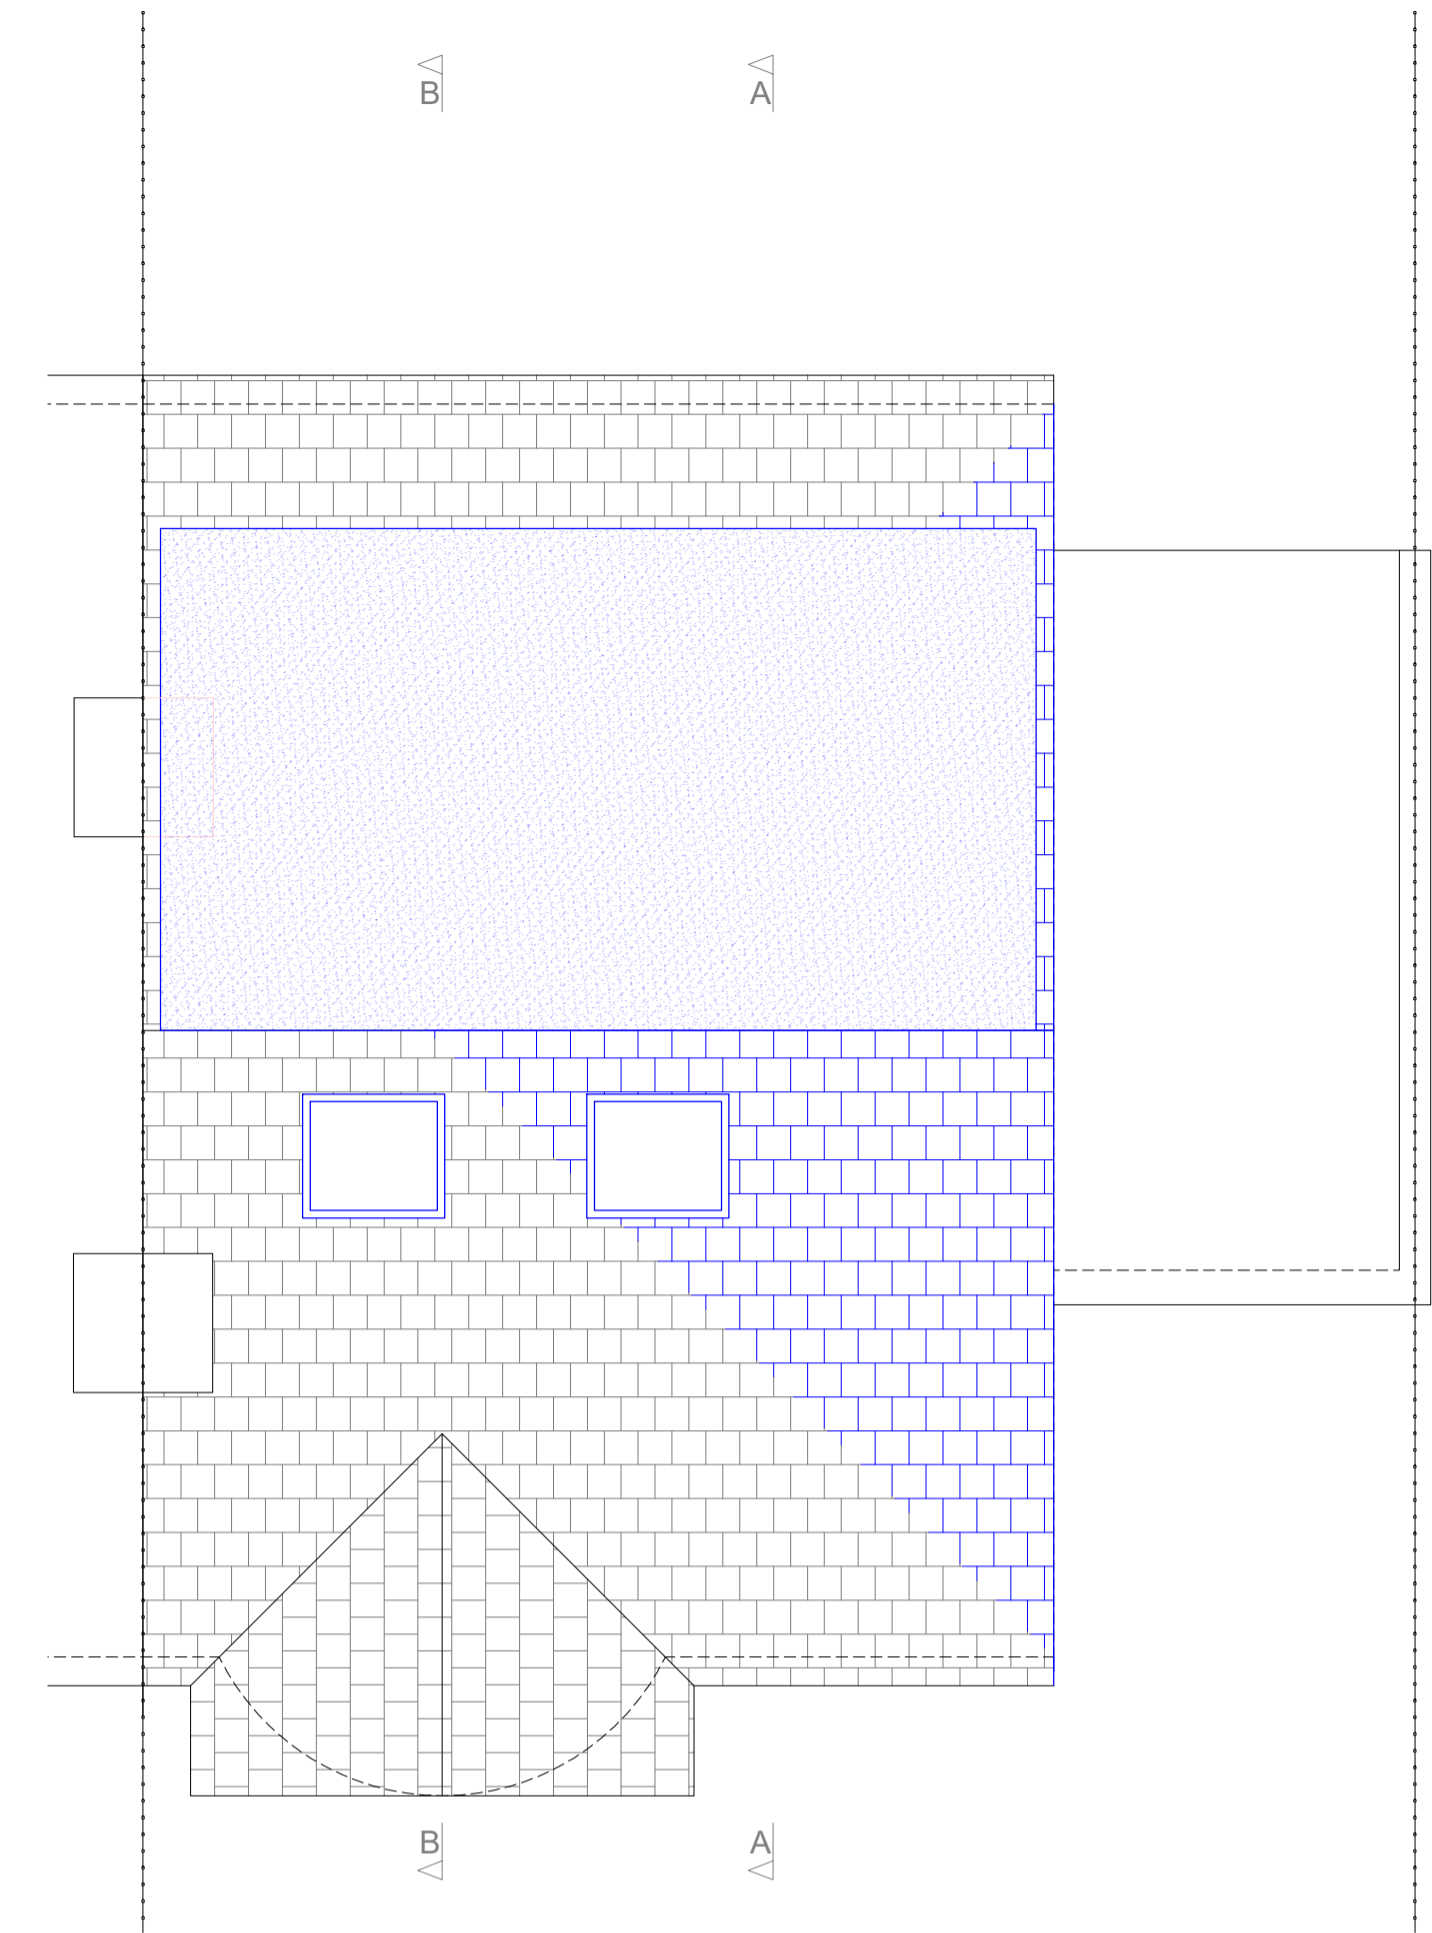


ROOF PLAN  
 SCALE: 1:50

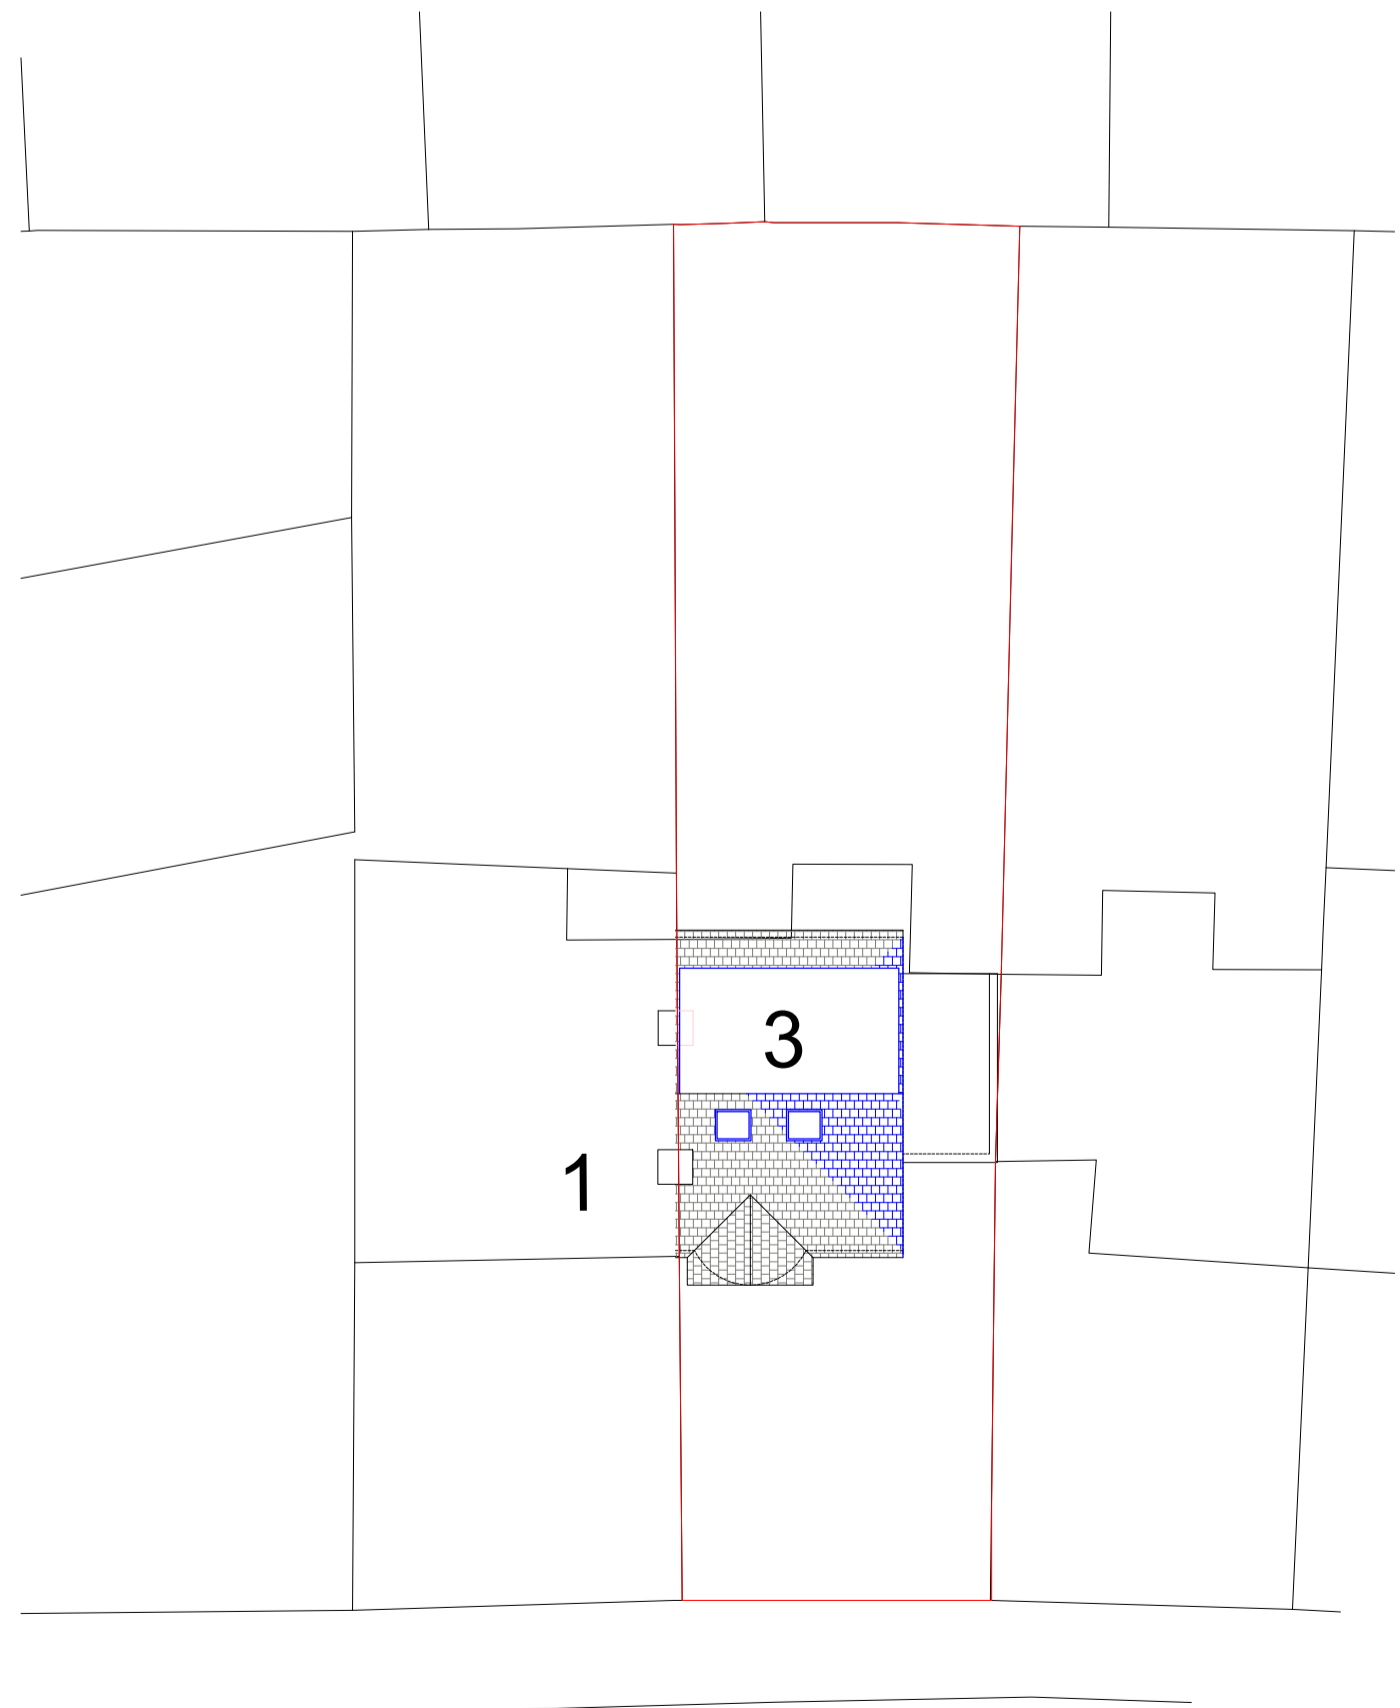


BLOCK PLAN  
 SCALE: 1:200

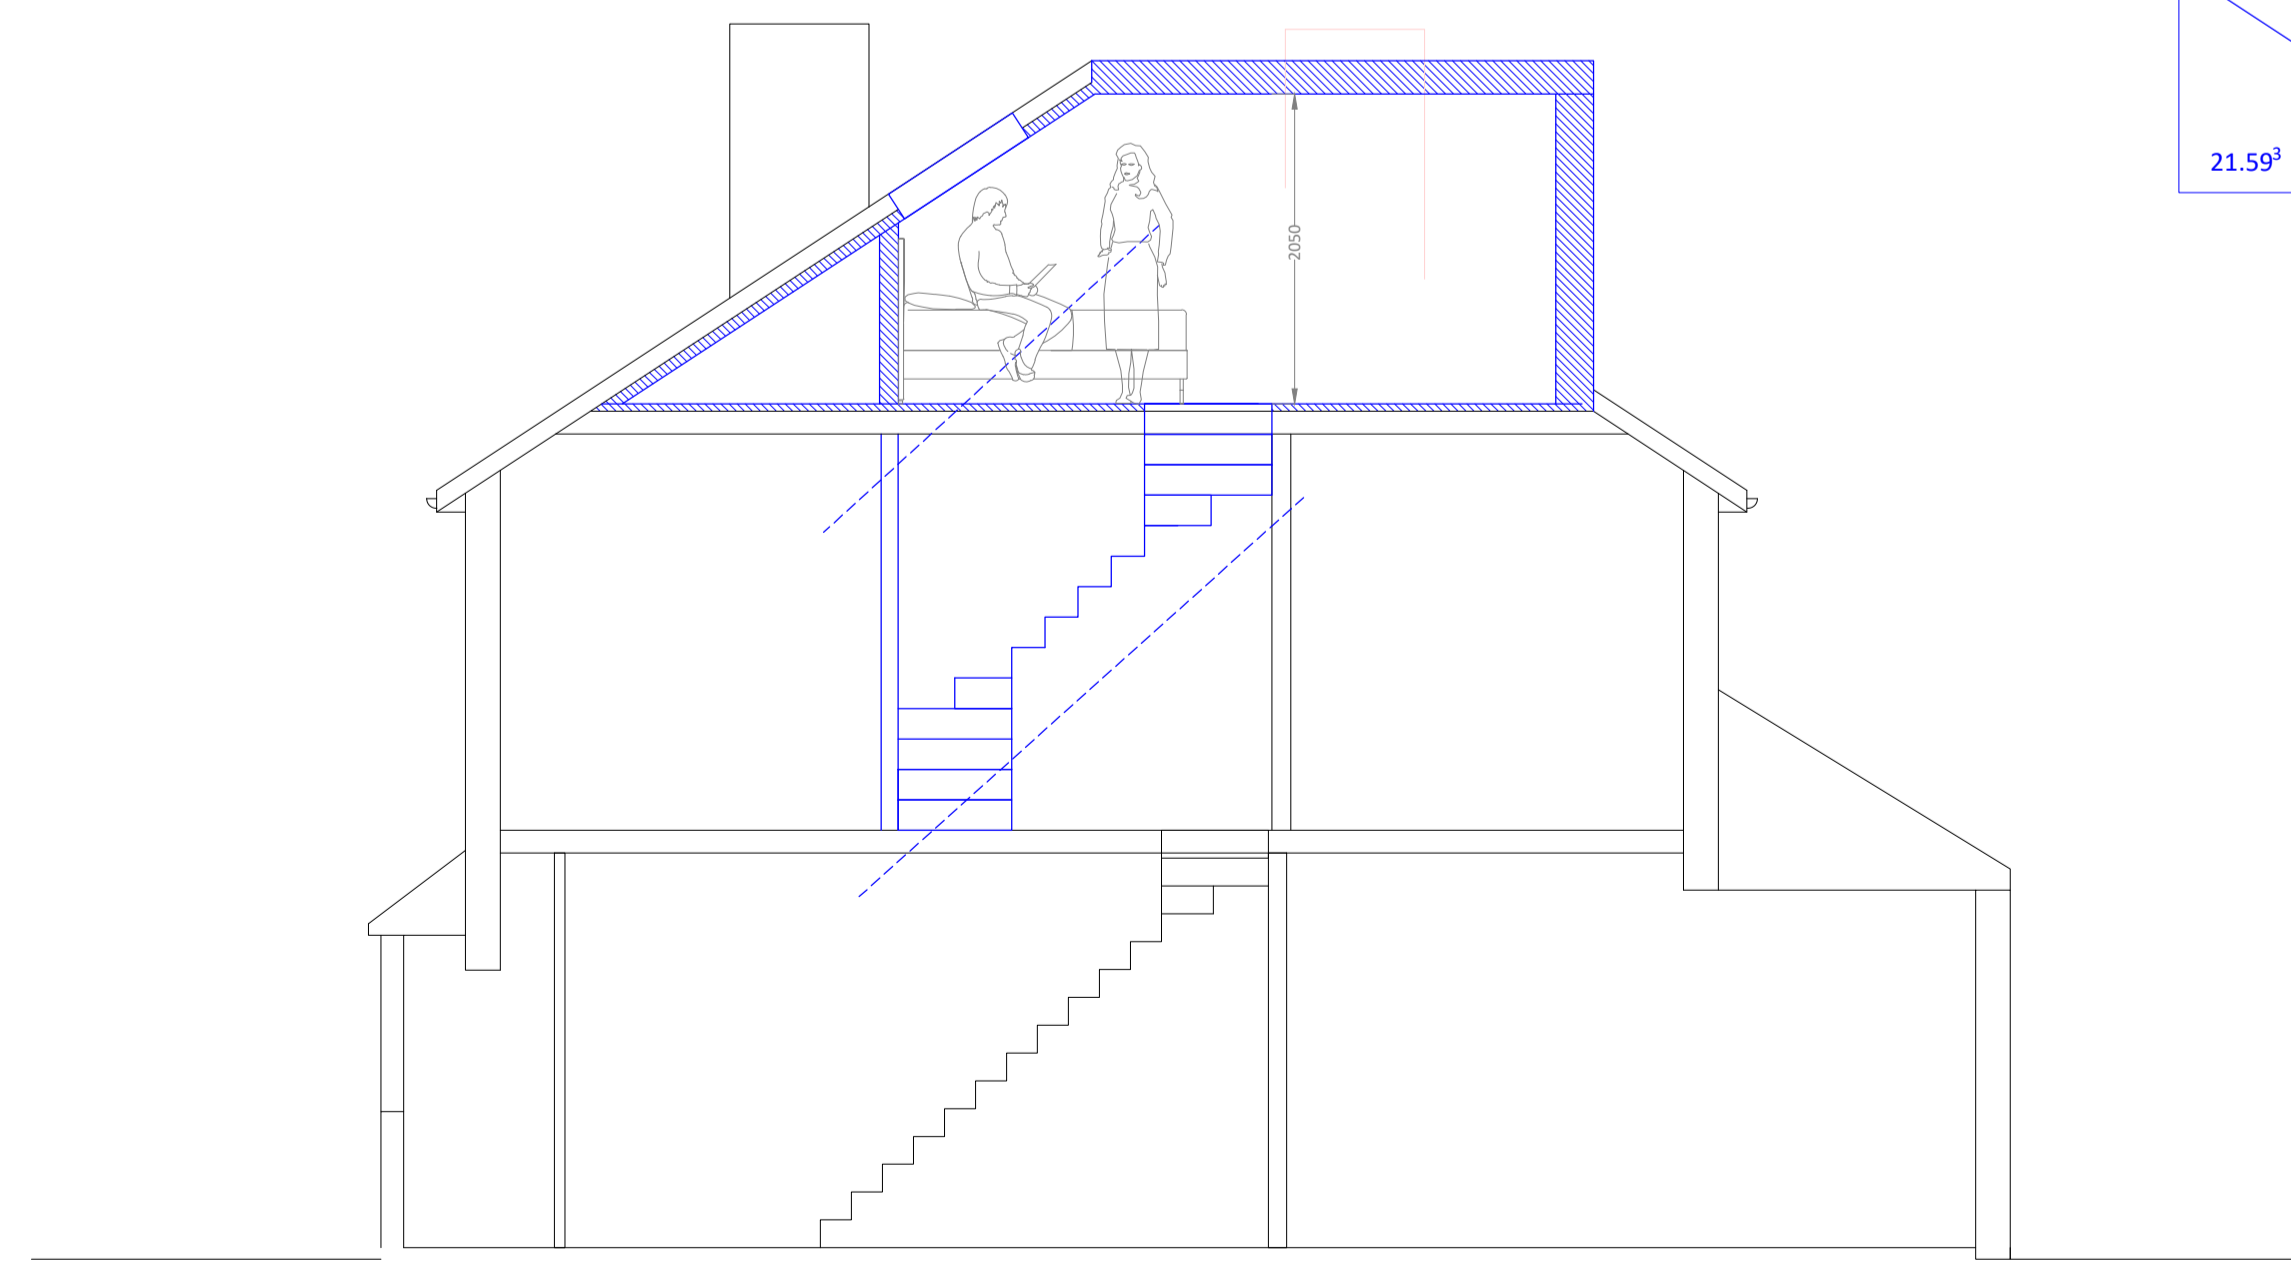

SECTION A-A  
 SCALE: 1:50

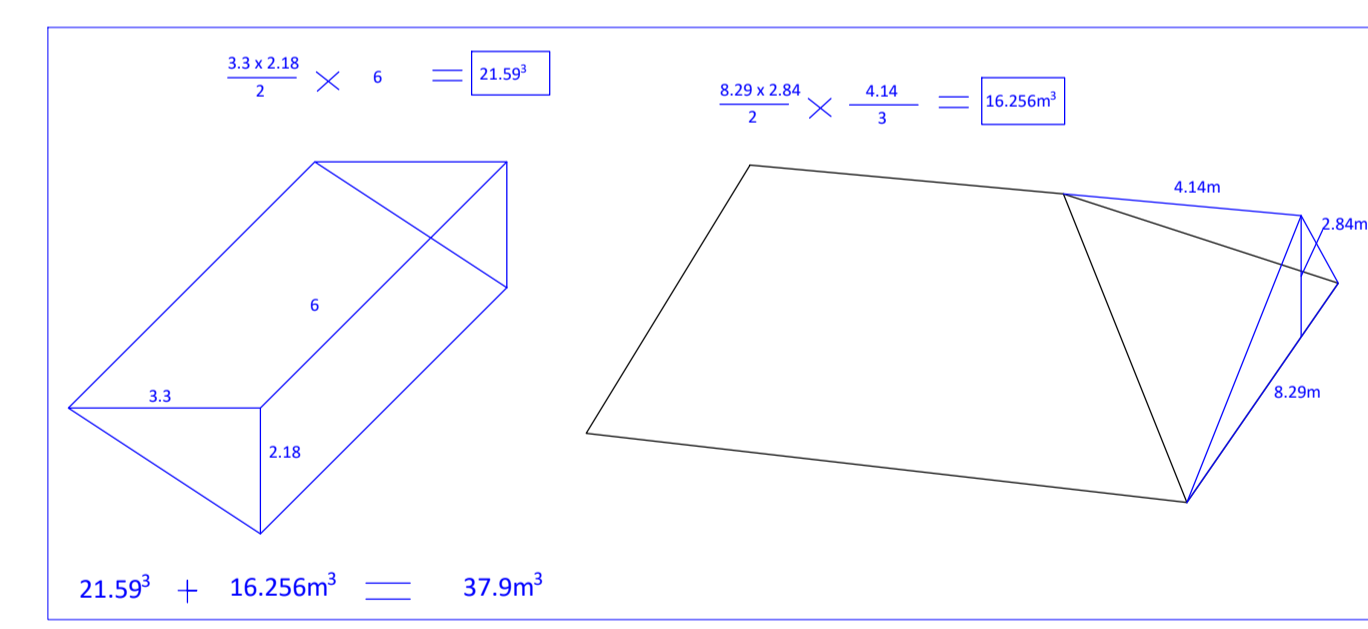

LOCATION PLAN  
 SCALE: 1:1250

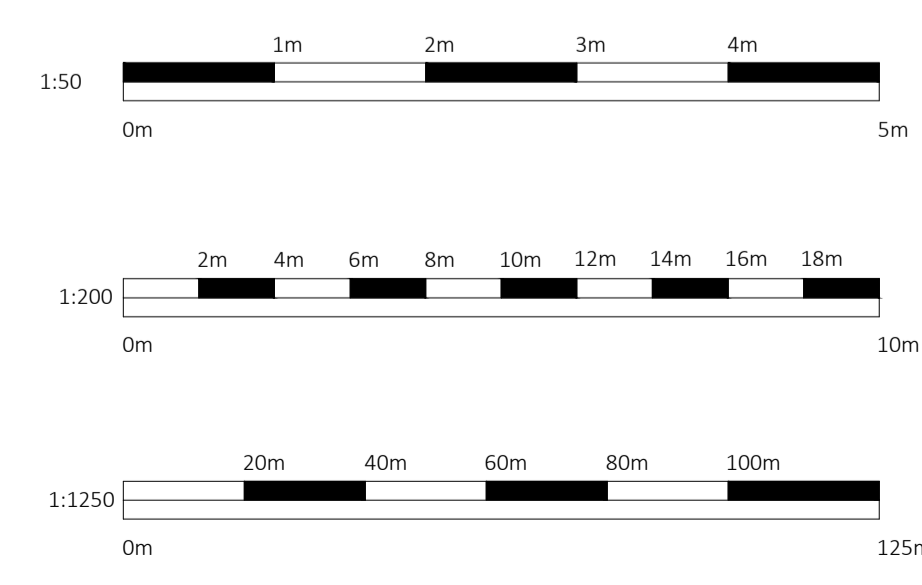

|      |                  |            |     |
|------|------------------|------------|-----|
| R2   | Initial Drawings | 13/02/2024 | AB  |
| R1   | Initial Drawings | 29/01/2024 | AB  |
| Rev: | Description:     | Date:      | By: |

Date: 13/02/2024  
 Scale @ A1: 1:50

Project:  
 Rachel and Paul Clarke  
 3 Scotsdale Road  
 London  
 SE12 8BS

Title:  
 Planning Drawings  
 Proposed Plans

|             |           |
|-------------|-----------|
| Drawing No: | Revision: |
| 2332-24-P01 | R2        |

**Create**  
 wedesign webuild  
 12 Staplehurst Road  
 Hither Green  
 London  
 SE13 5NB

020 8852 7343  
 design@createforyou.co.uk  
 www.createforyou.co.uk

2023 © Create