




Notes - General:
 1. Drawings produced are for planning application approval only and may not cover all elements required to ensure project completion.
 2. All dimensions to be checked on site by contractor.
 3. Do not scale from drawing

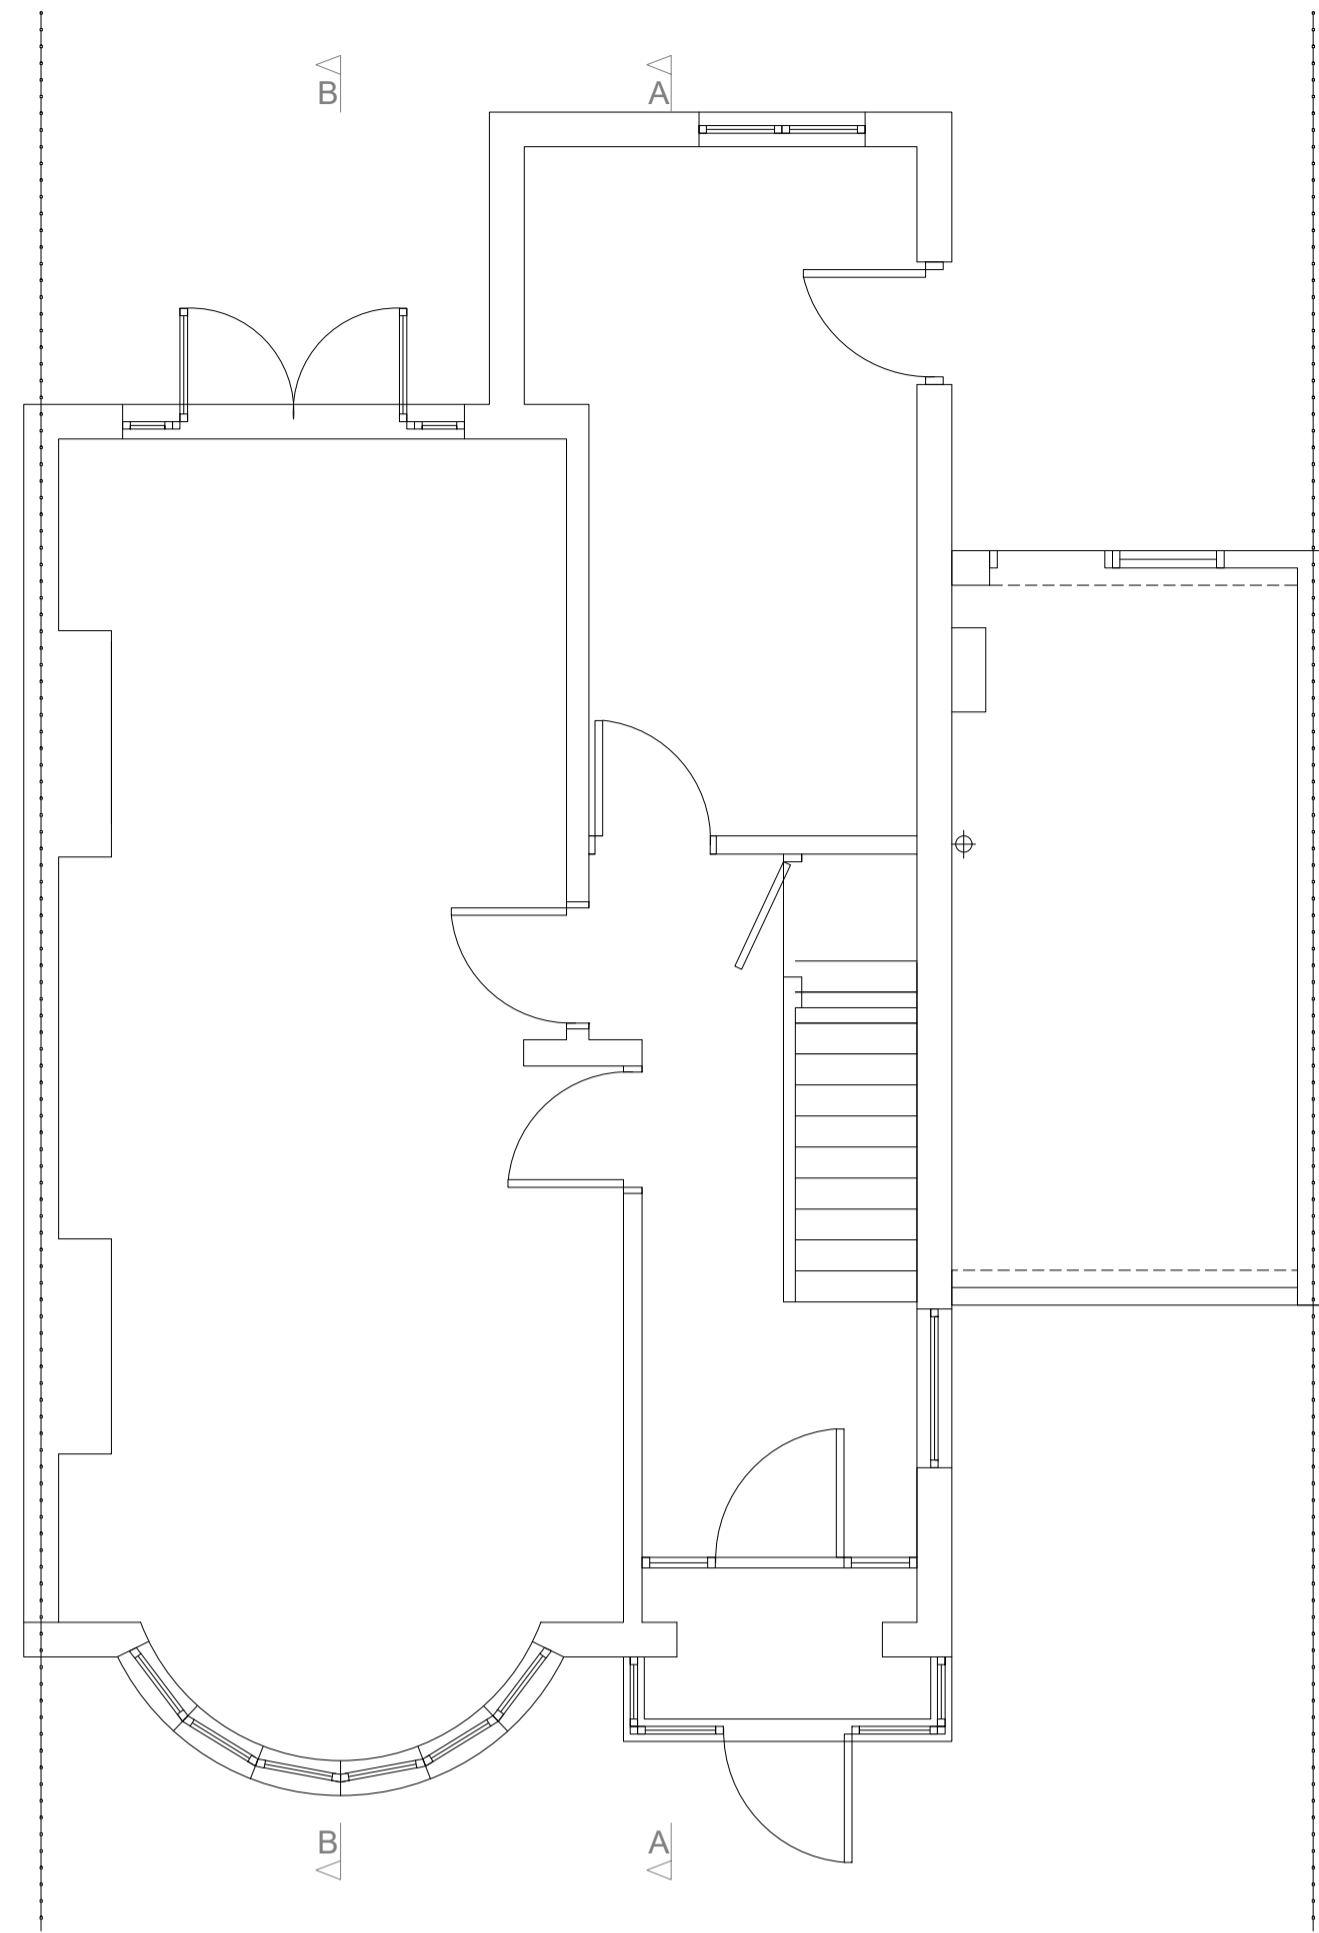


GROUND FLOOR PLAN
 SCALE: 1:50

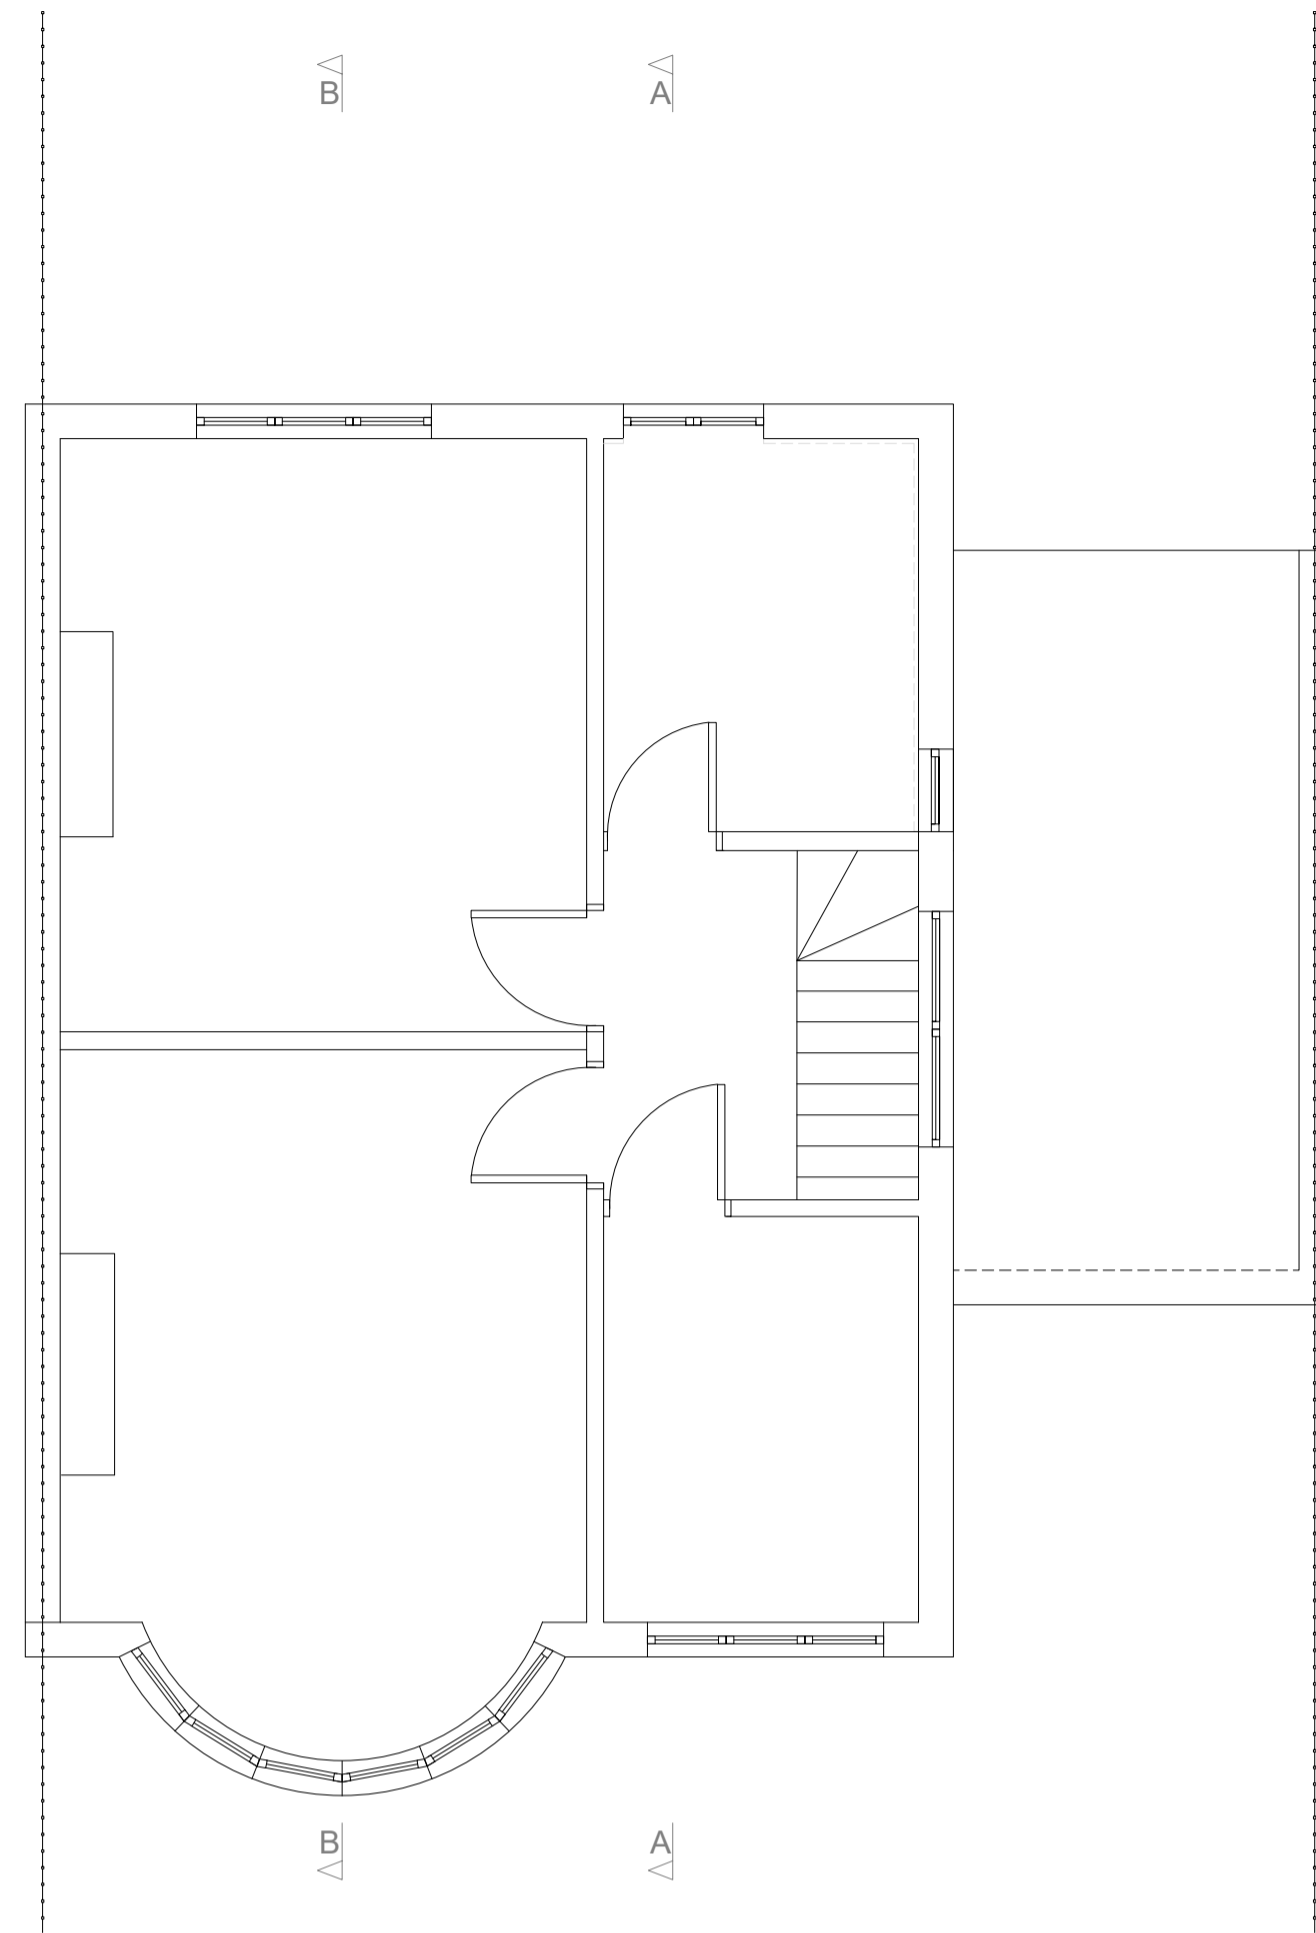


FIRST FLOOR PLAN
 SCALE: 1:50

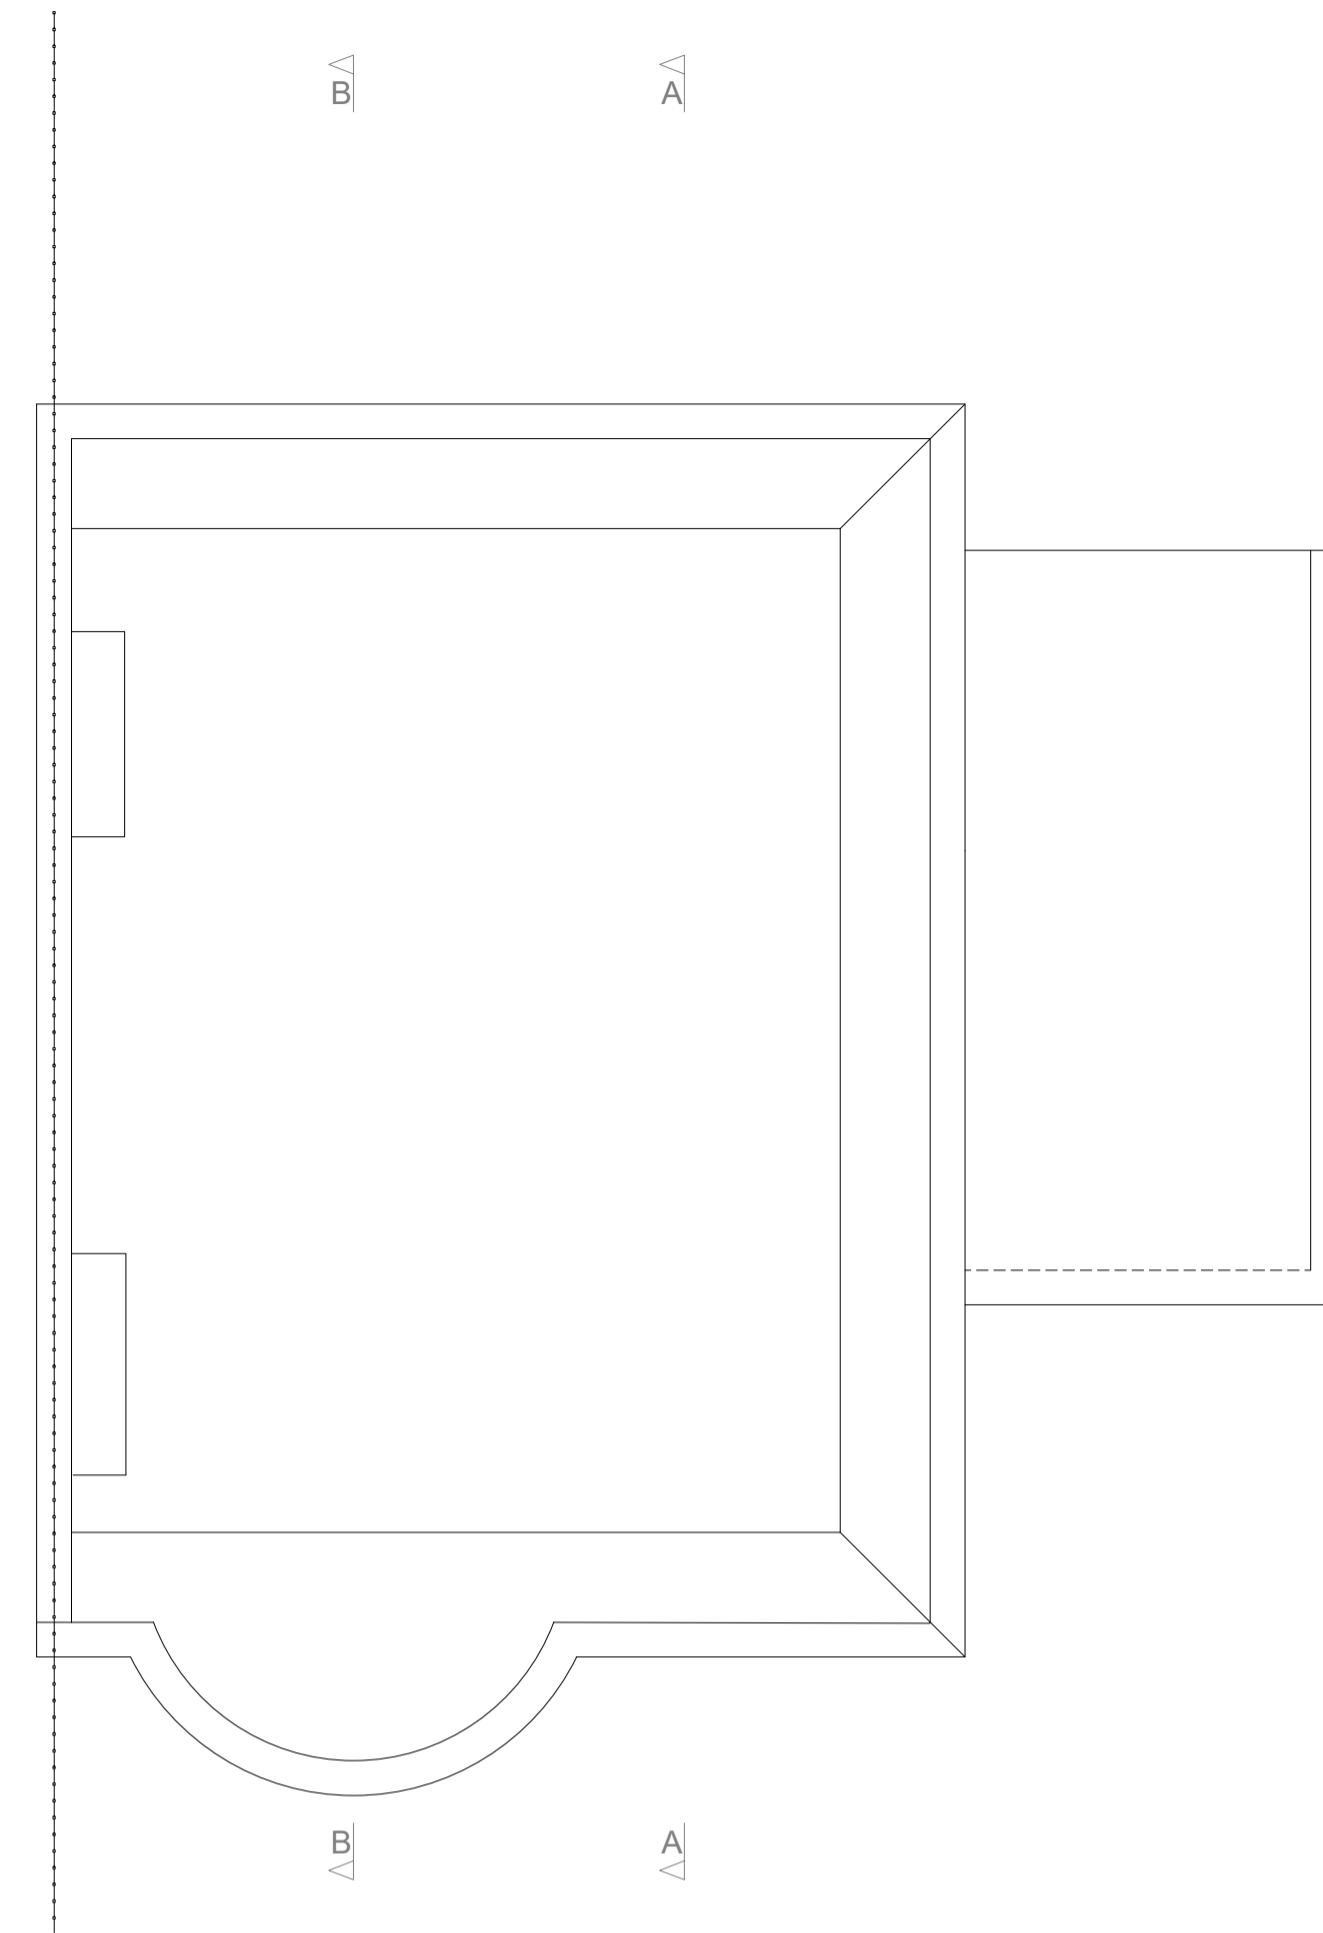


LOFT FLOOR PLAN
 SCALE: 1:50

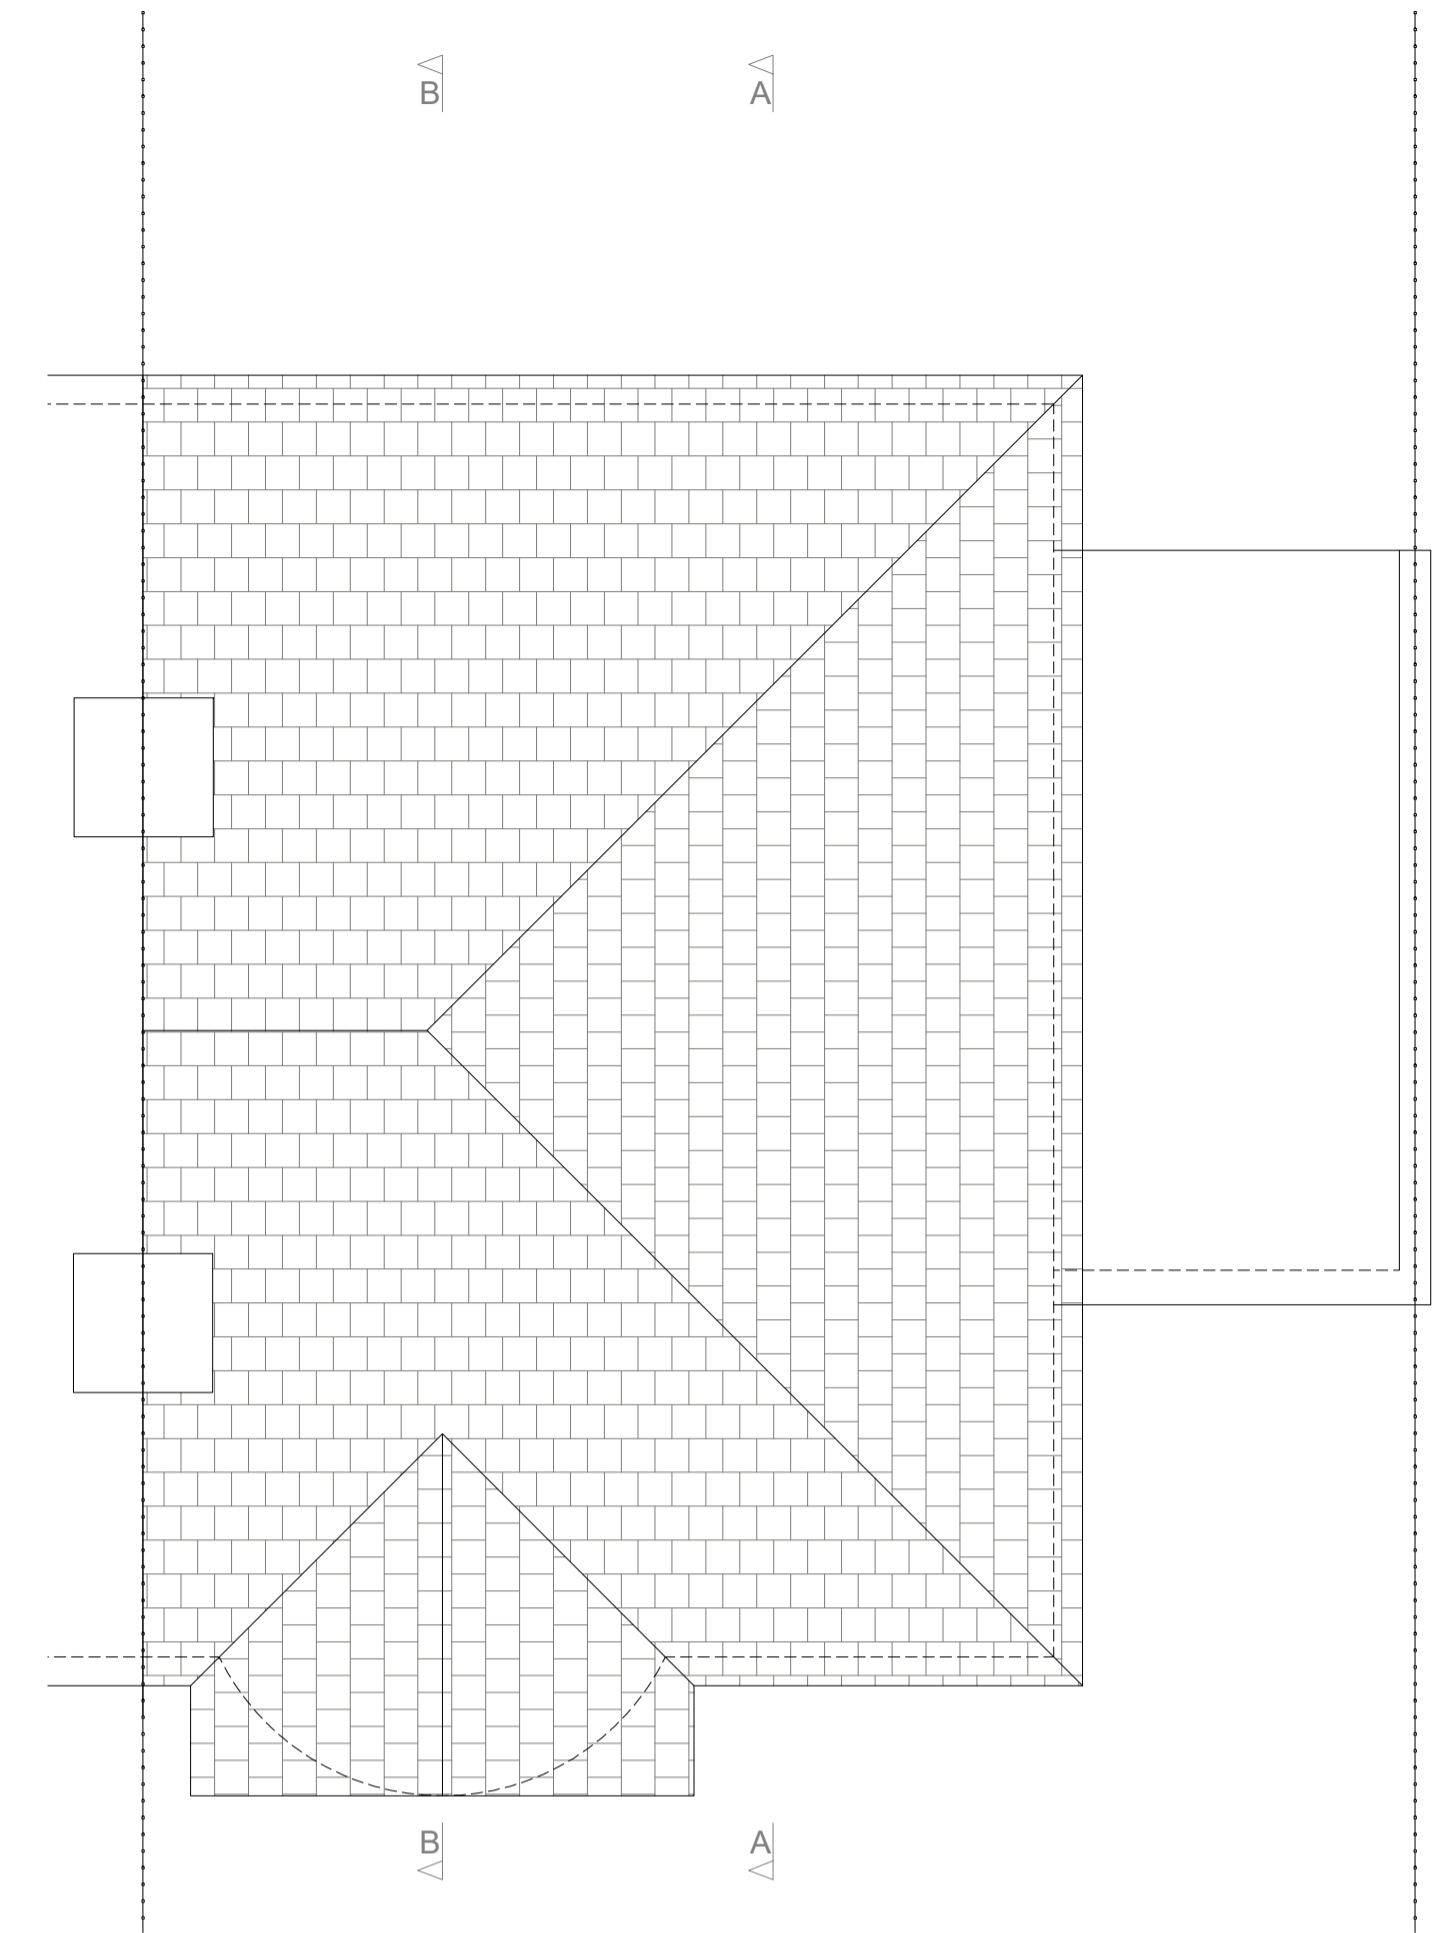

ROOF PLAN
 SCALE: 1:50

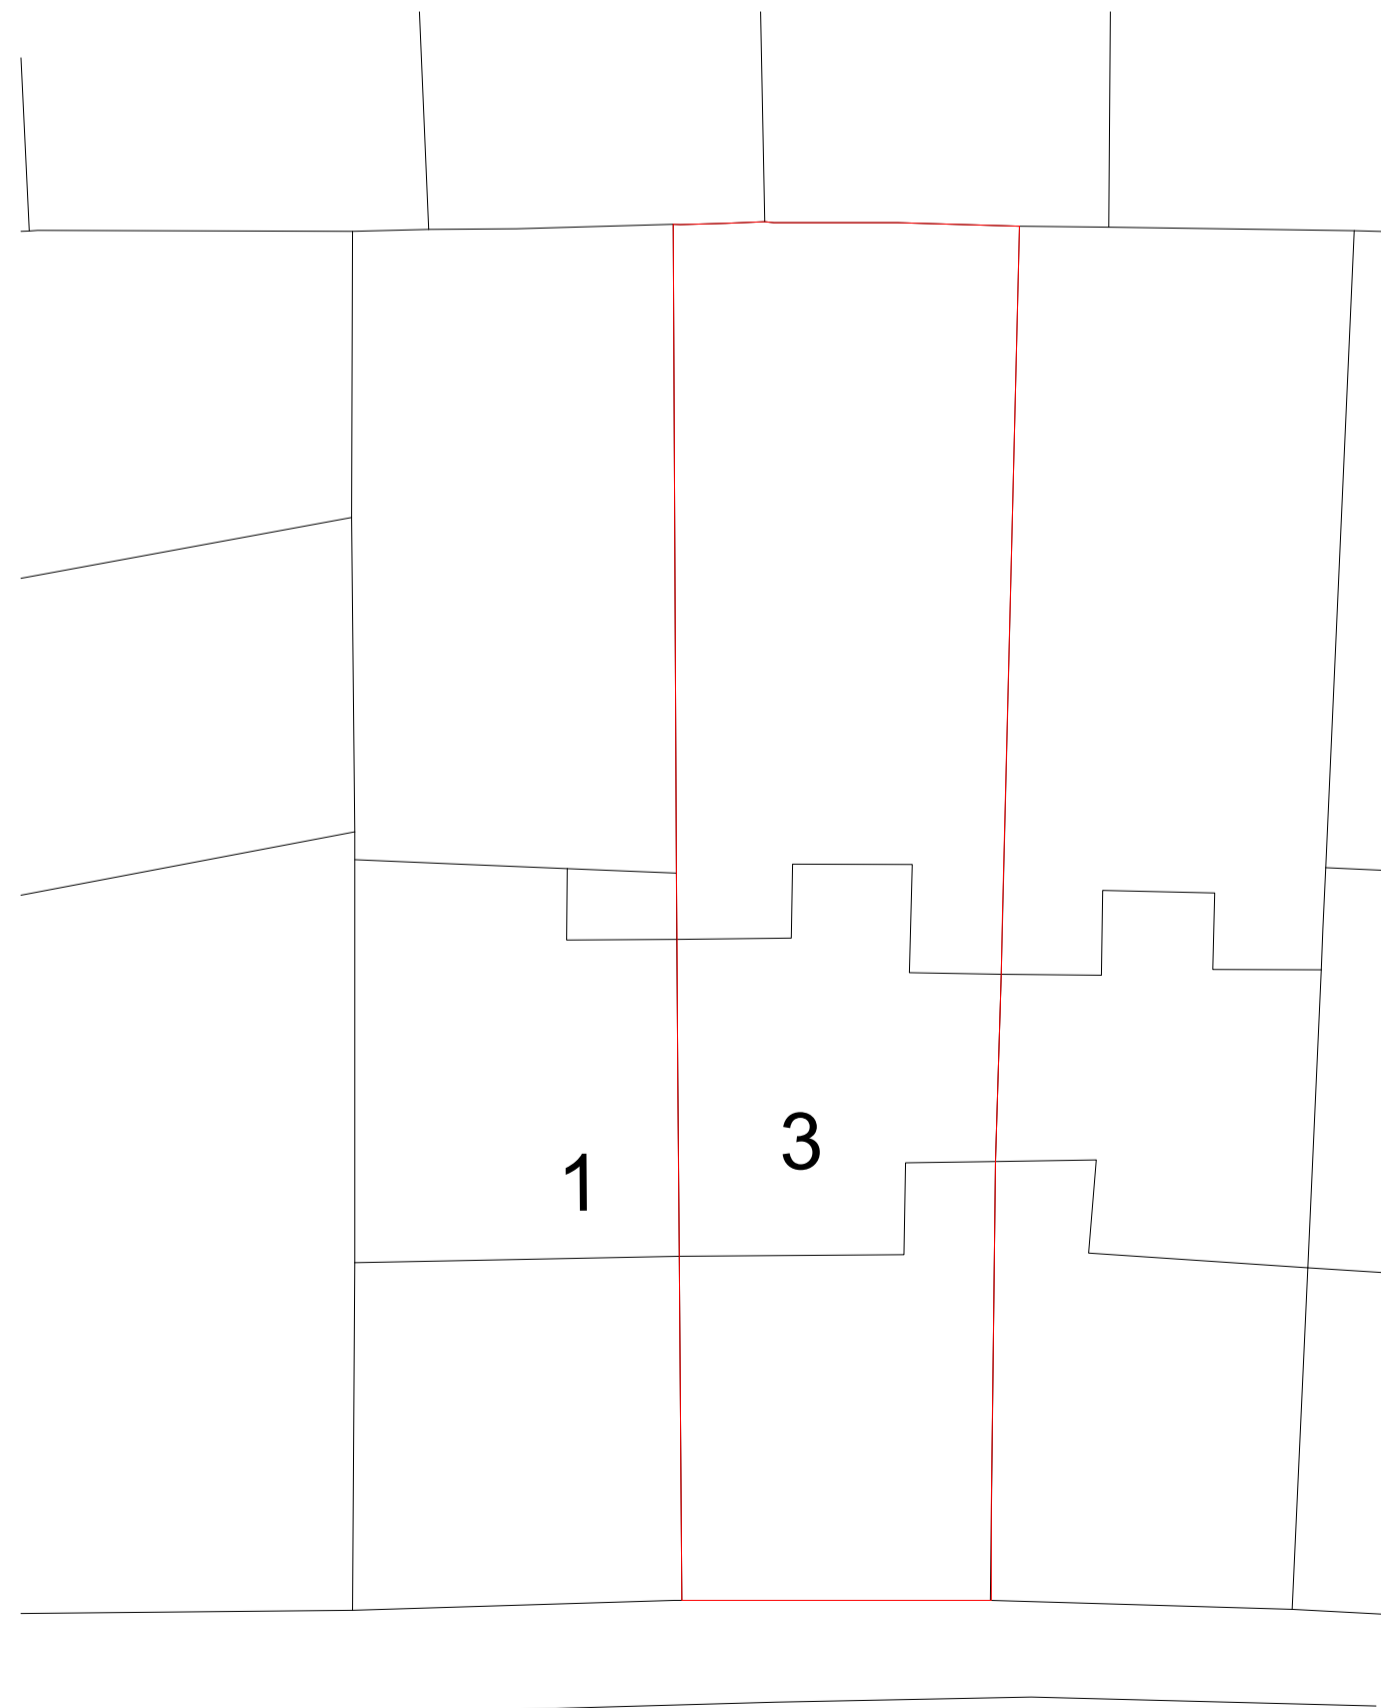




BLOCK PLAN
 SCALE: 1:200

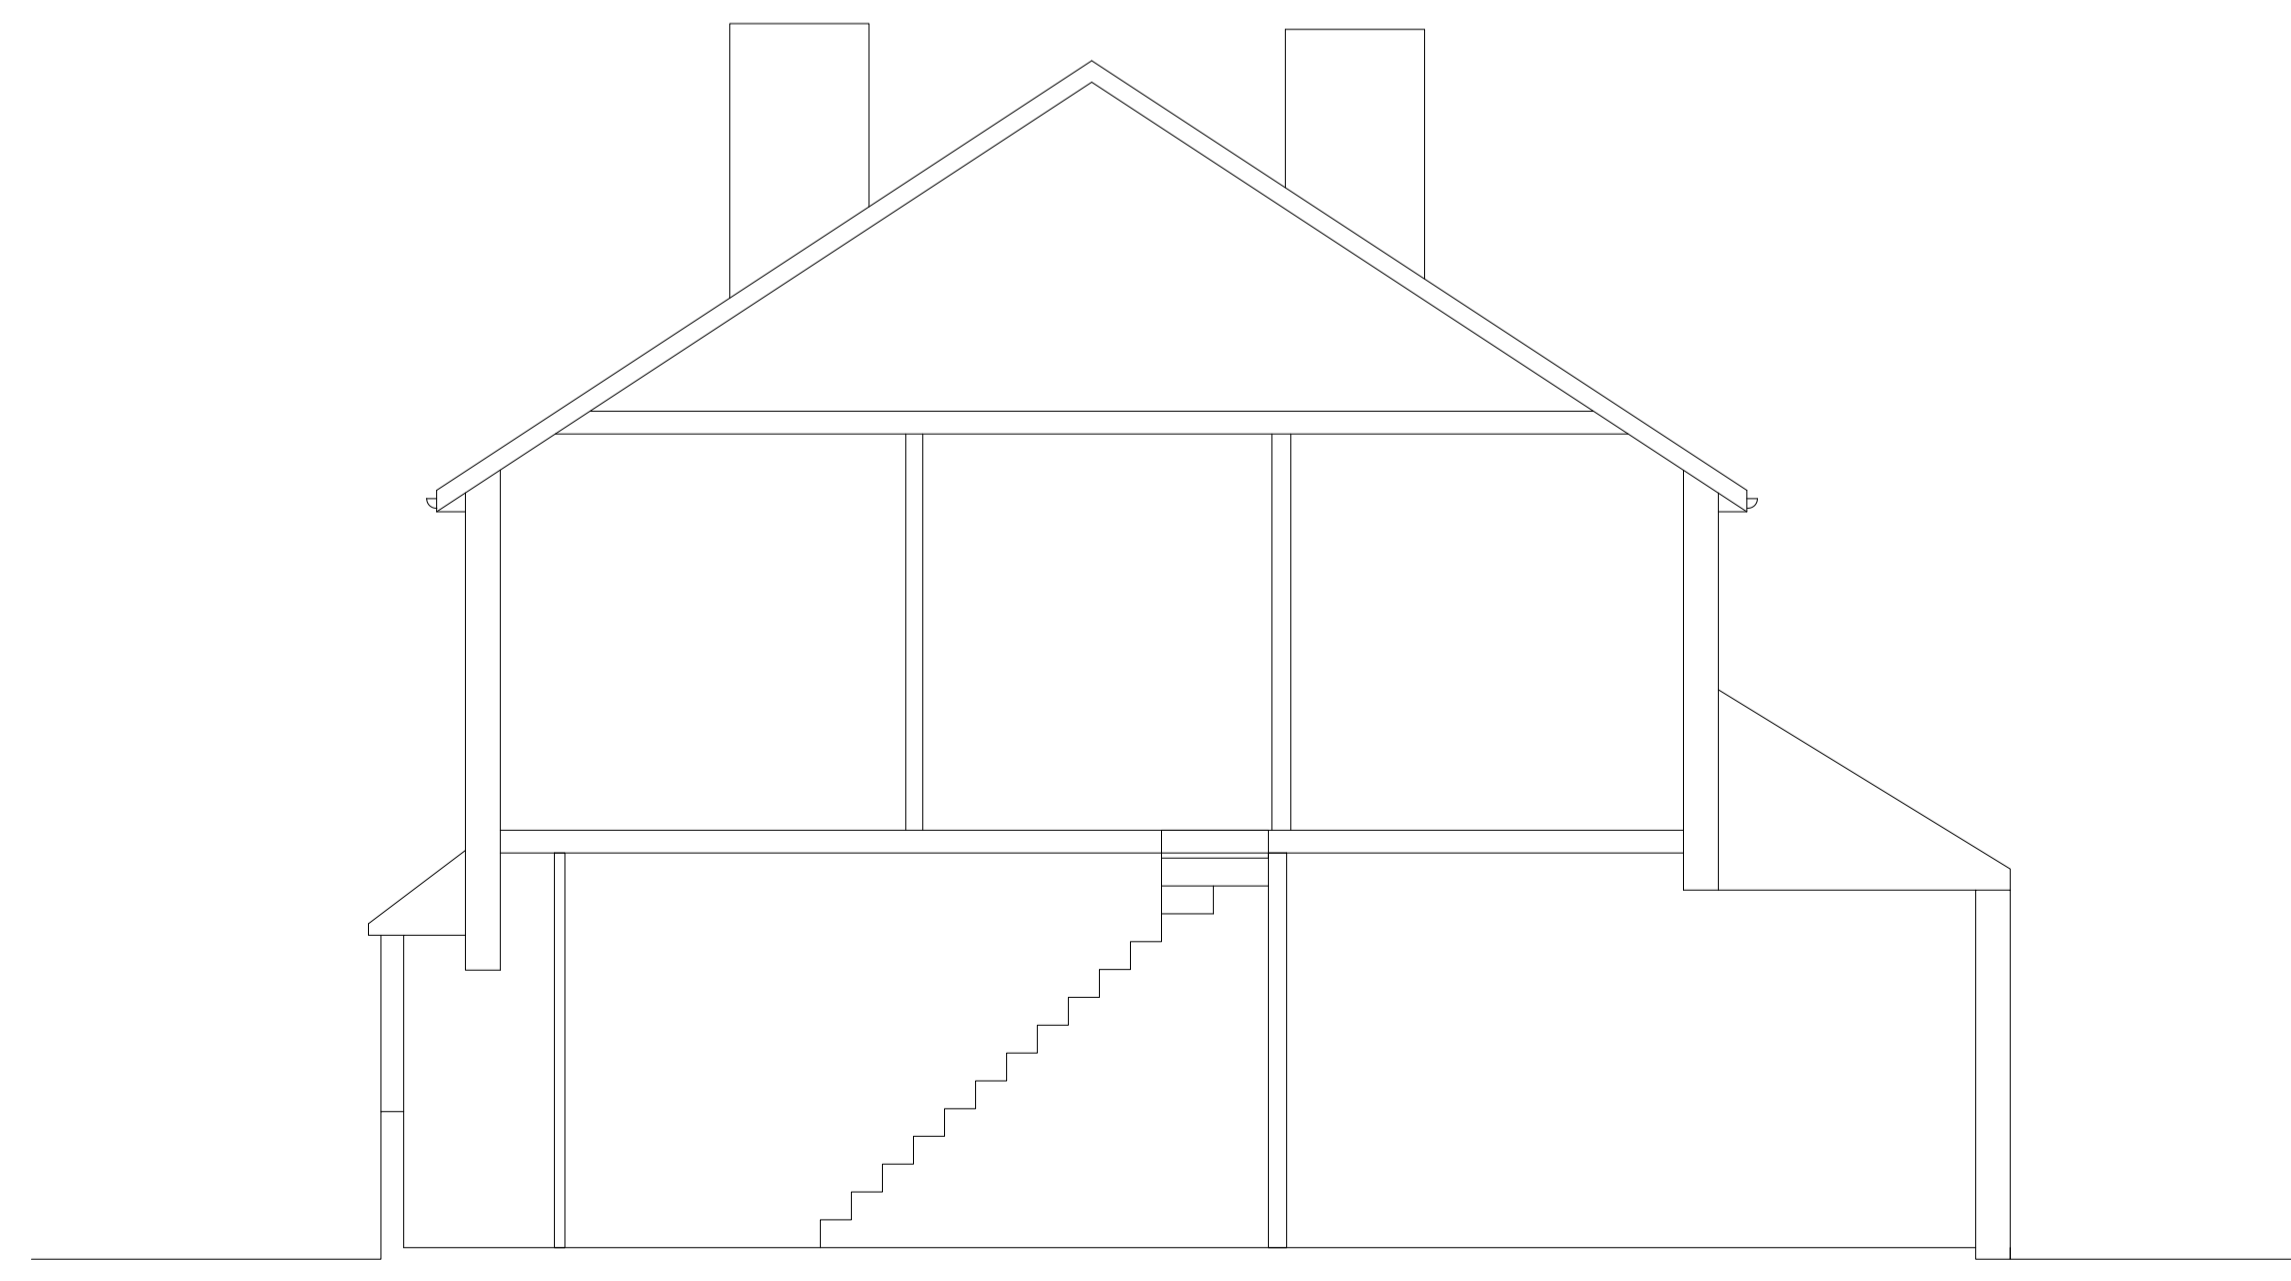

SECTION A-A
 SCALE: 1:50



LOCATION PLAN
 SCALE: 1:1250

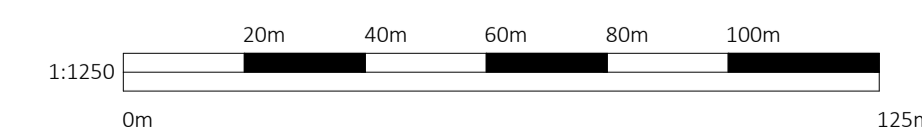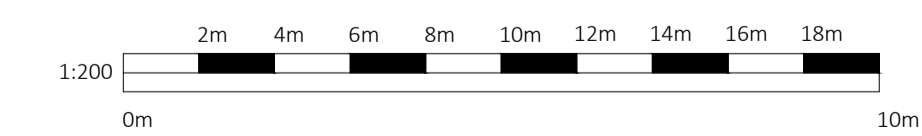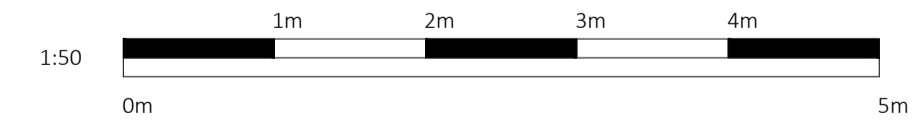

R1	Initial Drawings	29/01/2024	AB
Rev:	Description:	Date:	By:
		29/01/2024	
		Scale @ A1	
		1:50	

Project:
 Rachel and Paul Clarke
 3 Scottdale Road
 London
 SE12 8BS

Title:
 Planning Drawings
 Existing Plans

Drawing No:	Revision:
2332-24-E01	R1

Create
 wedesign webuild
 12 Staplehurst Road
 Hither Green
 London
 SE13 5NB

020 8852 7343
 design@createforyou.co.uk
 www.createforyou.co.uk

2023 © Create