




Notes - General:  
 1. Drawings produced are for planning application approval only and may not cover all elements required to ensure project completion.  
 2. All dimensions to be checked on site by contractor.  
 3. Do not scale from drawing

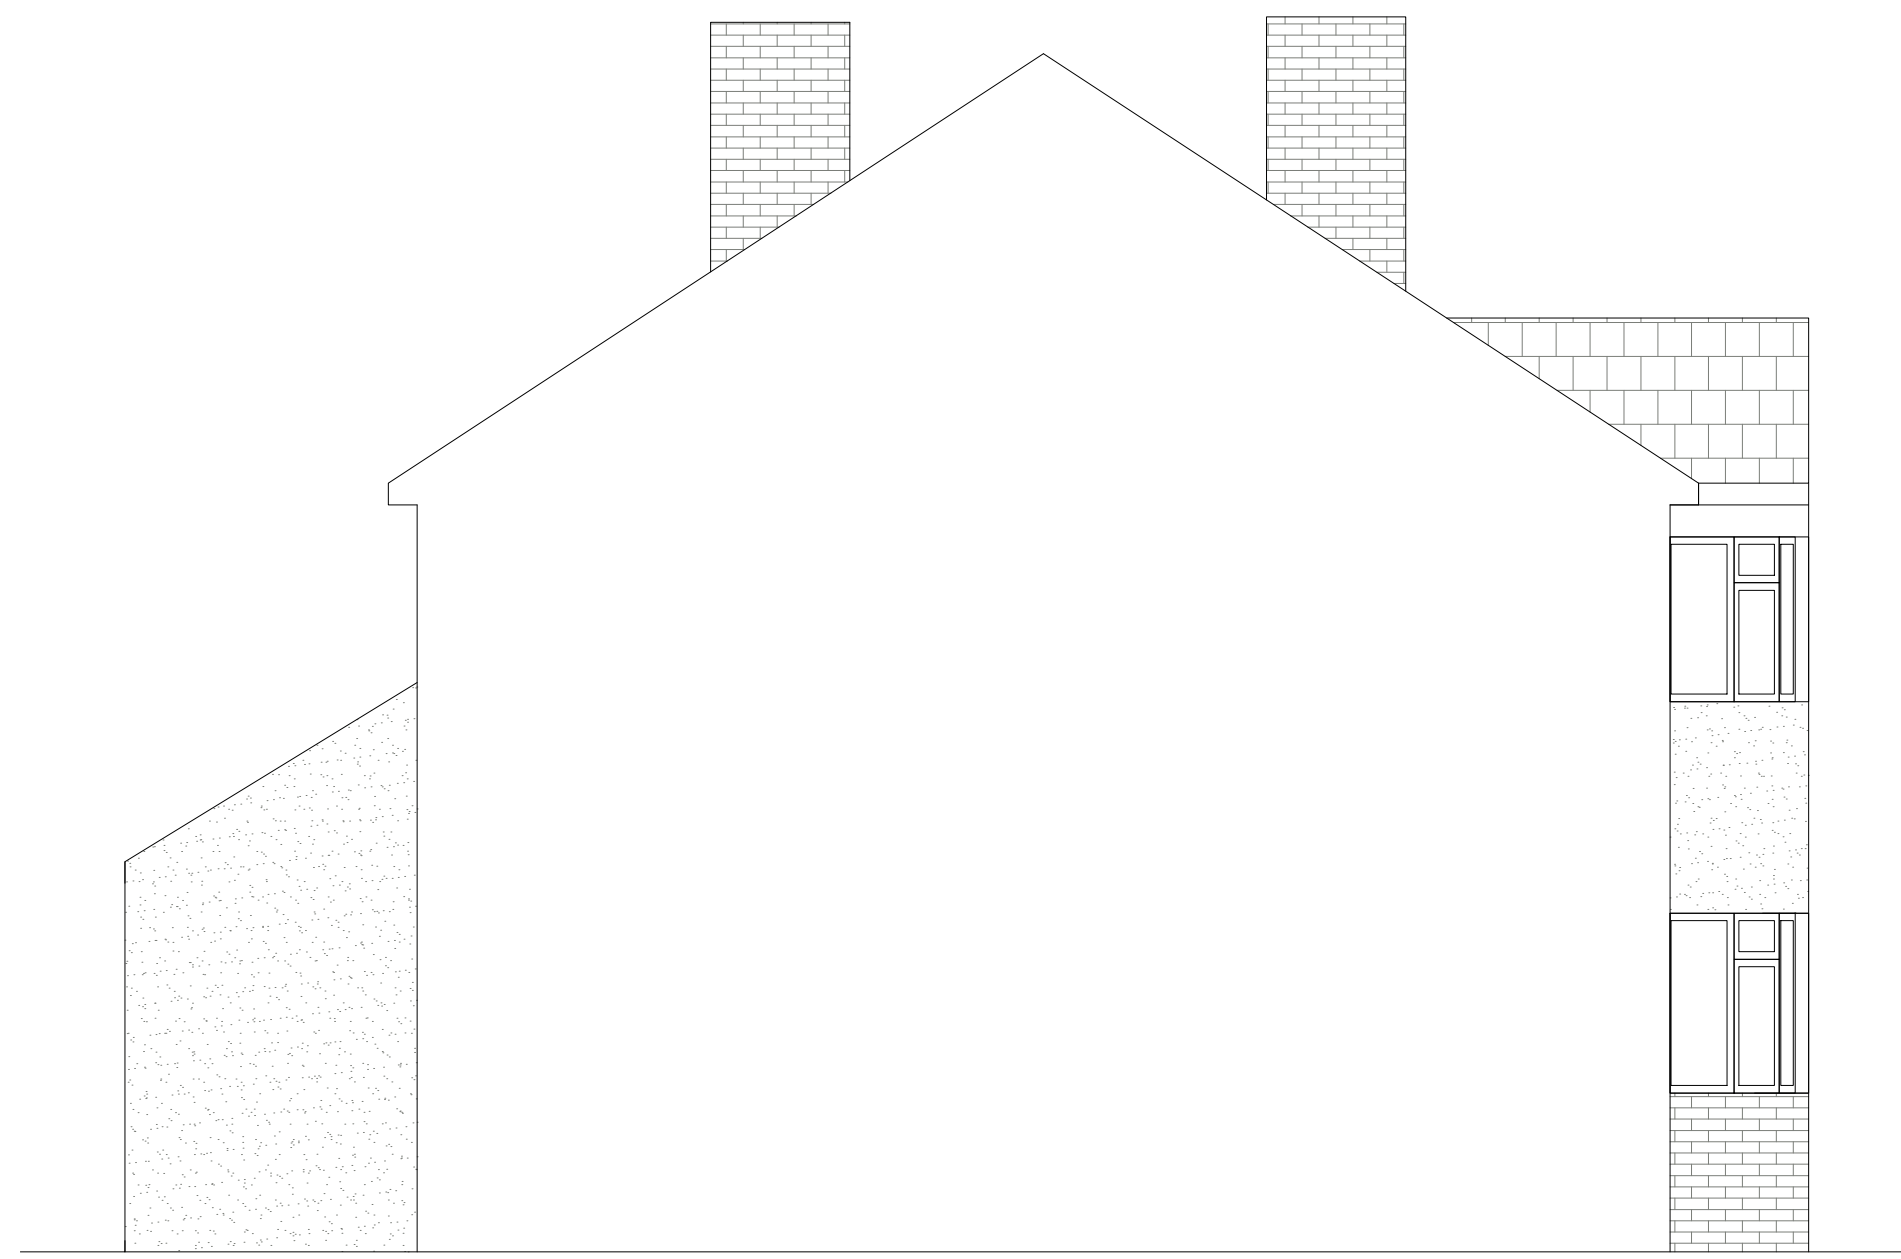

SIDE ELEVATION FROM NO. 1  
 SCALE: 1:50

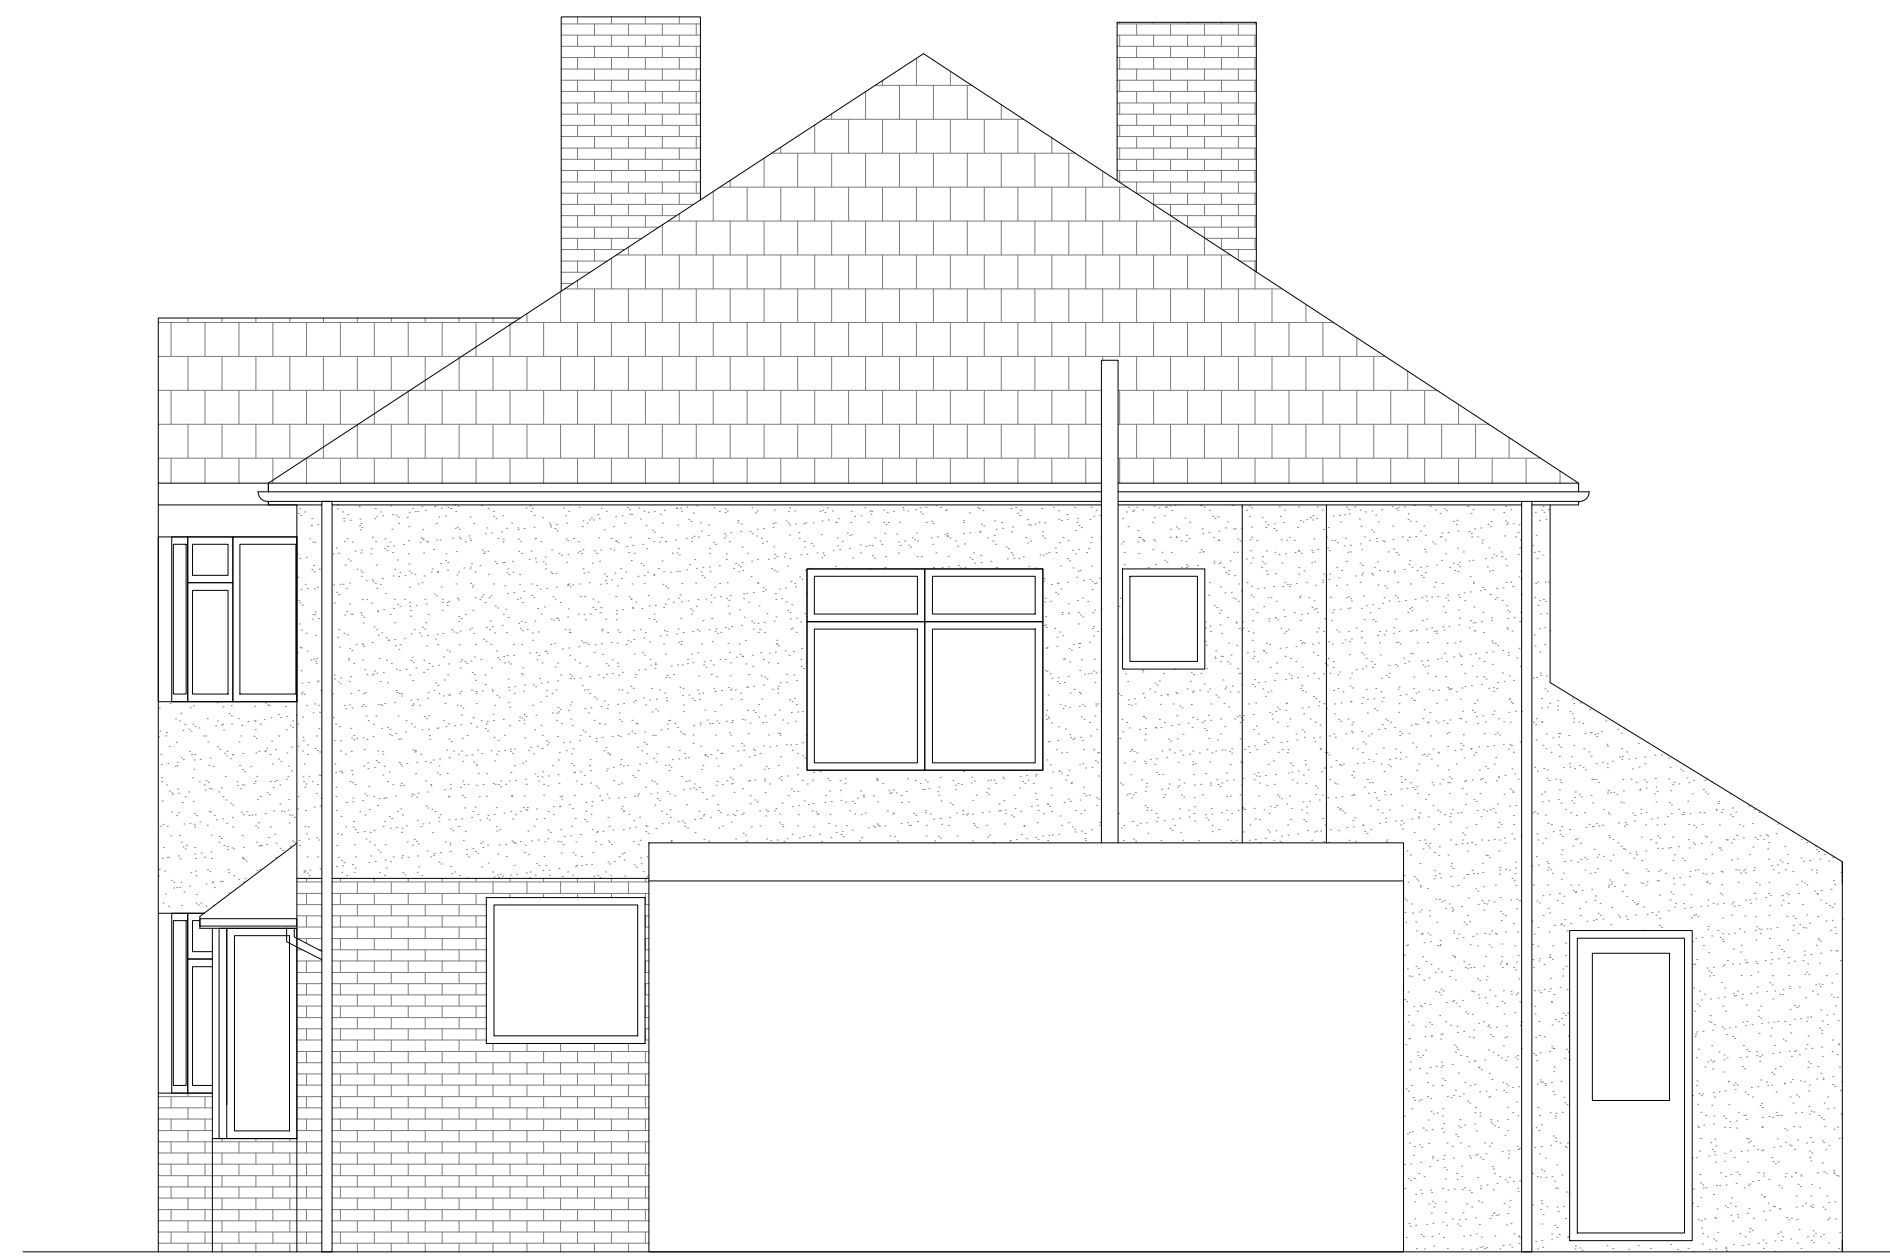

SIDE ELEVATION FROM NO. 5  
 SCALE: 1:50

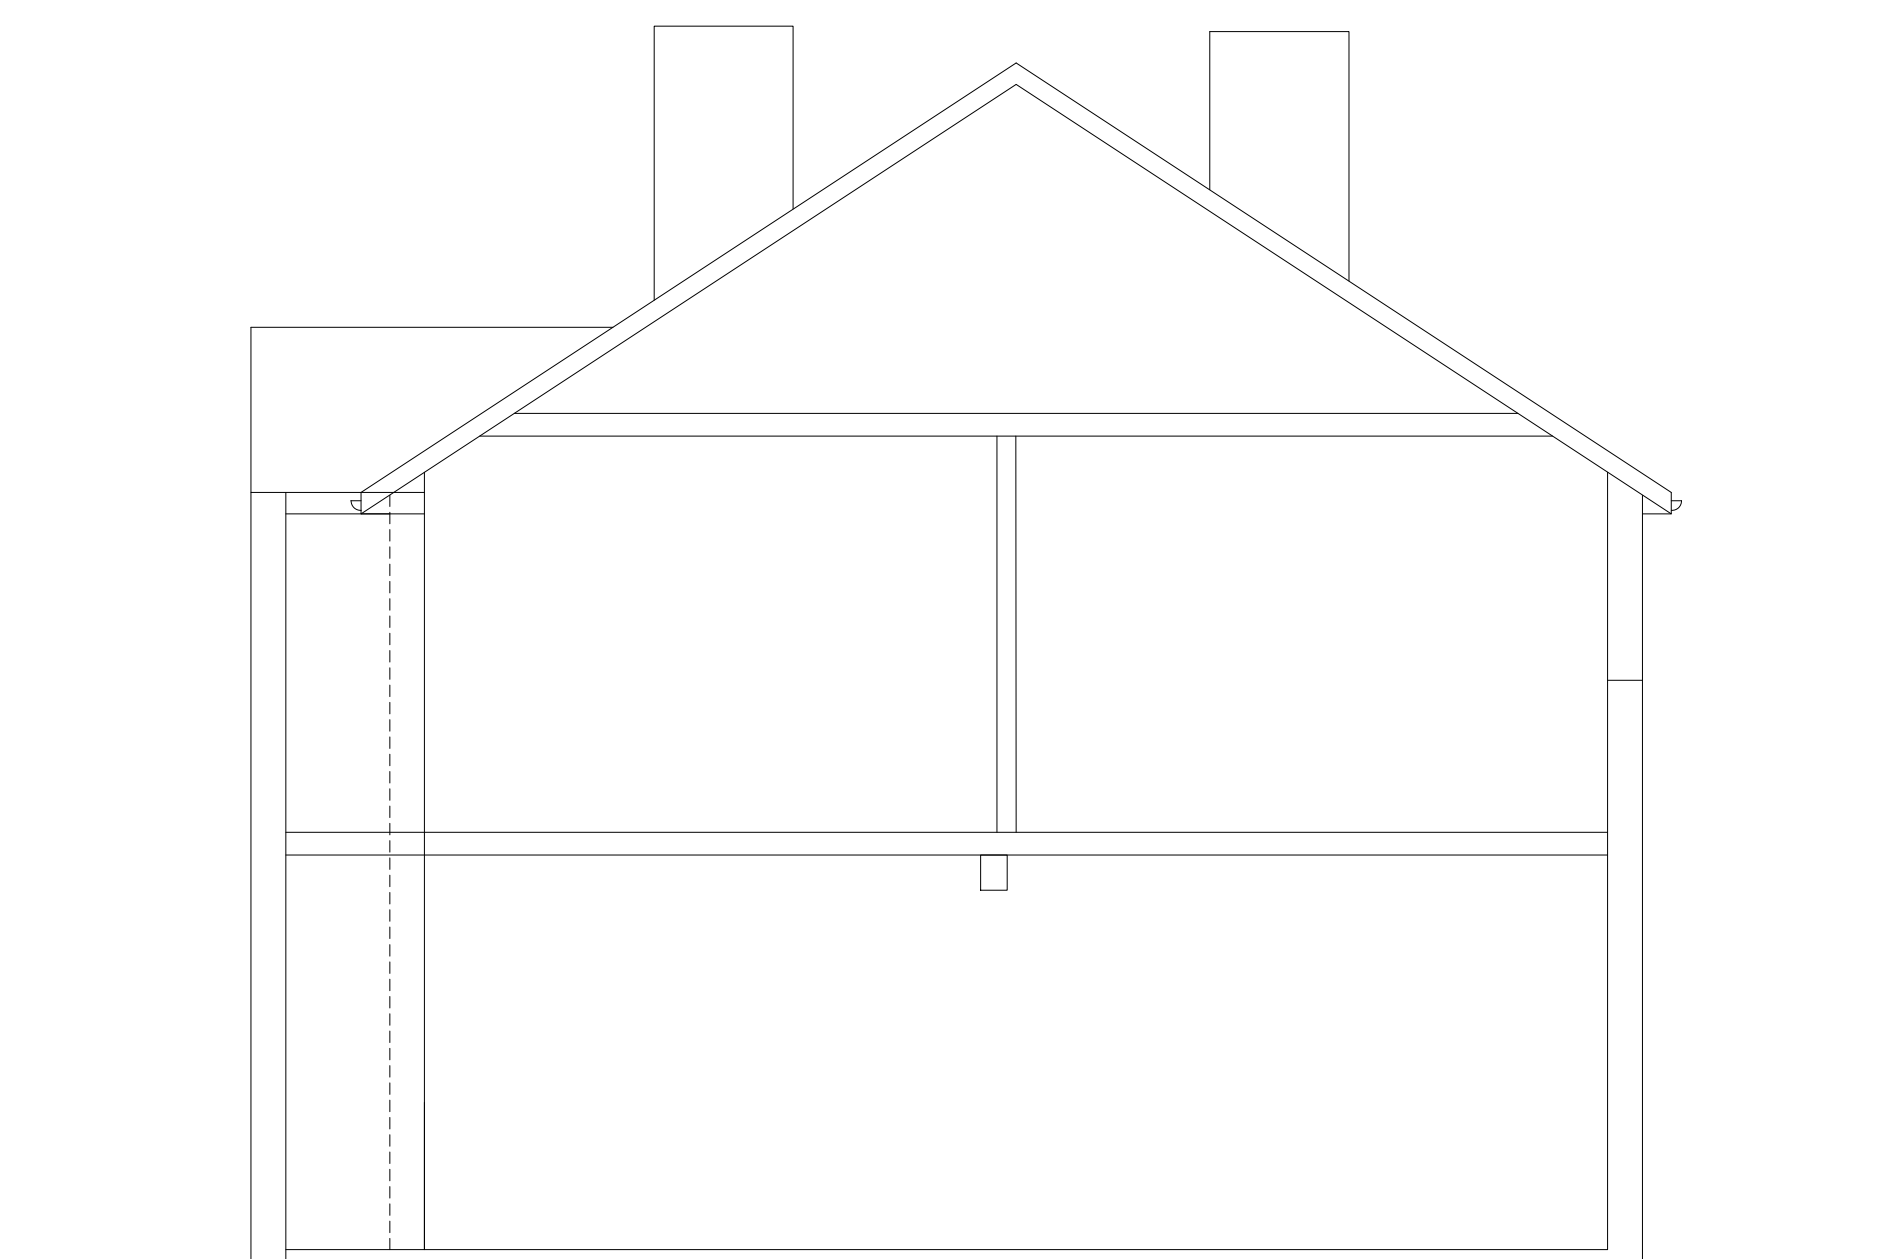


SECTION B-B  
 SCALE: 1:50




FRONT ELEVATION  
 SCALE: 1:50



REAR ELEVATION  
 SCALE: 1:50

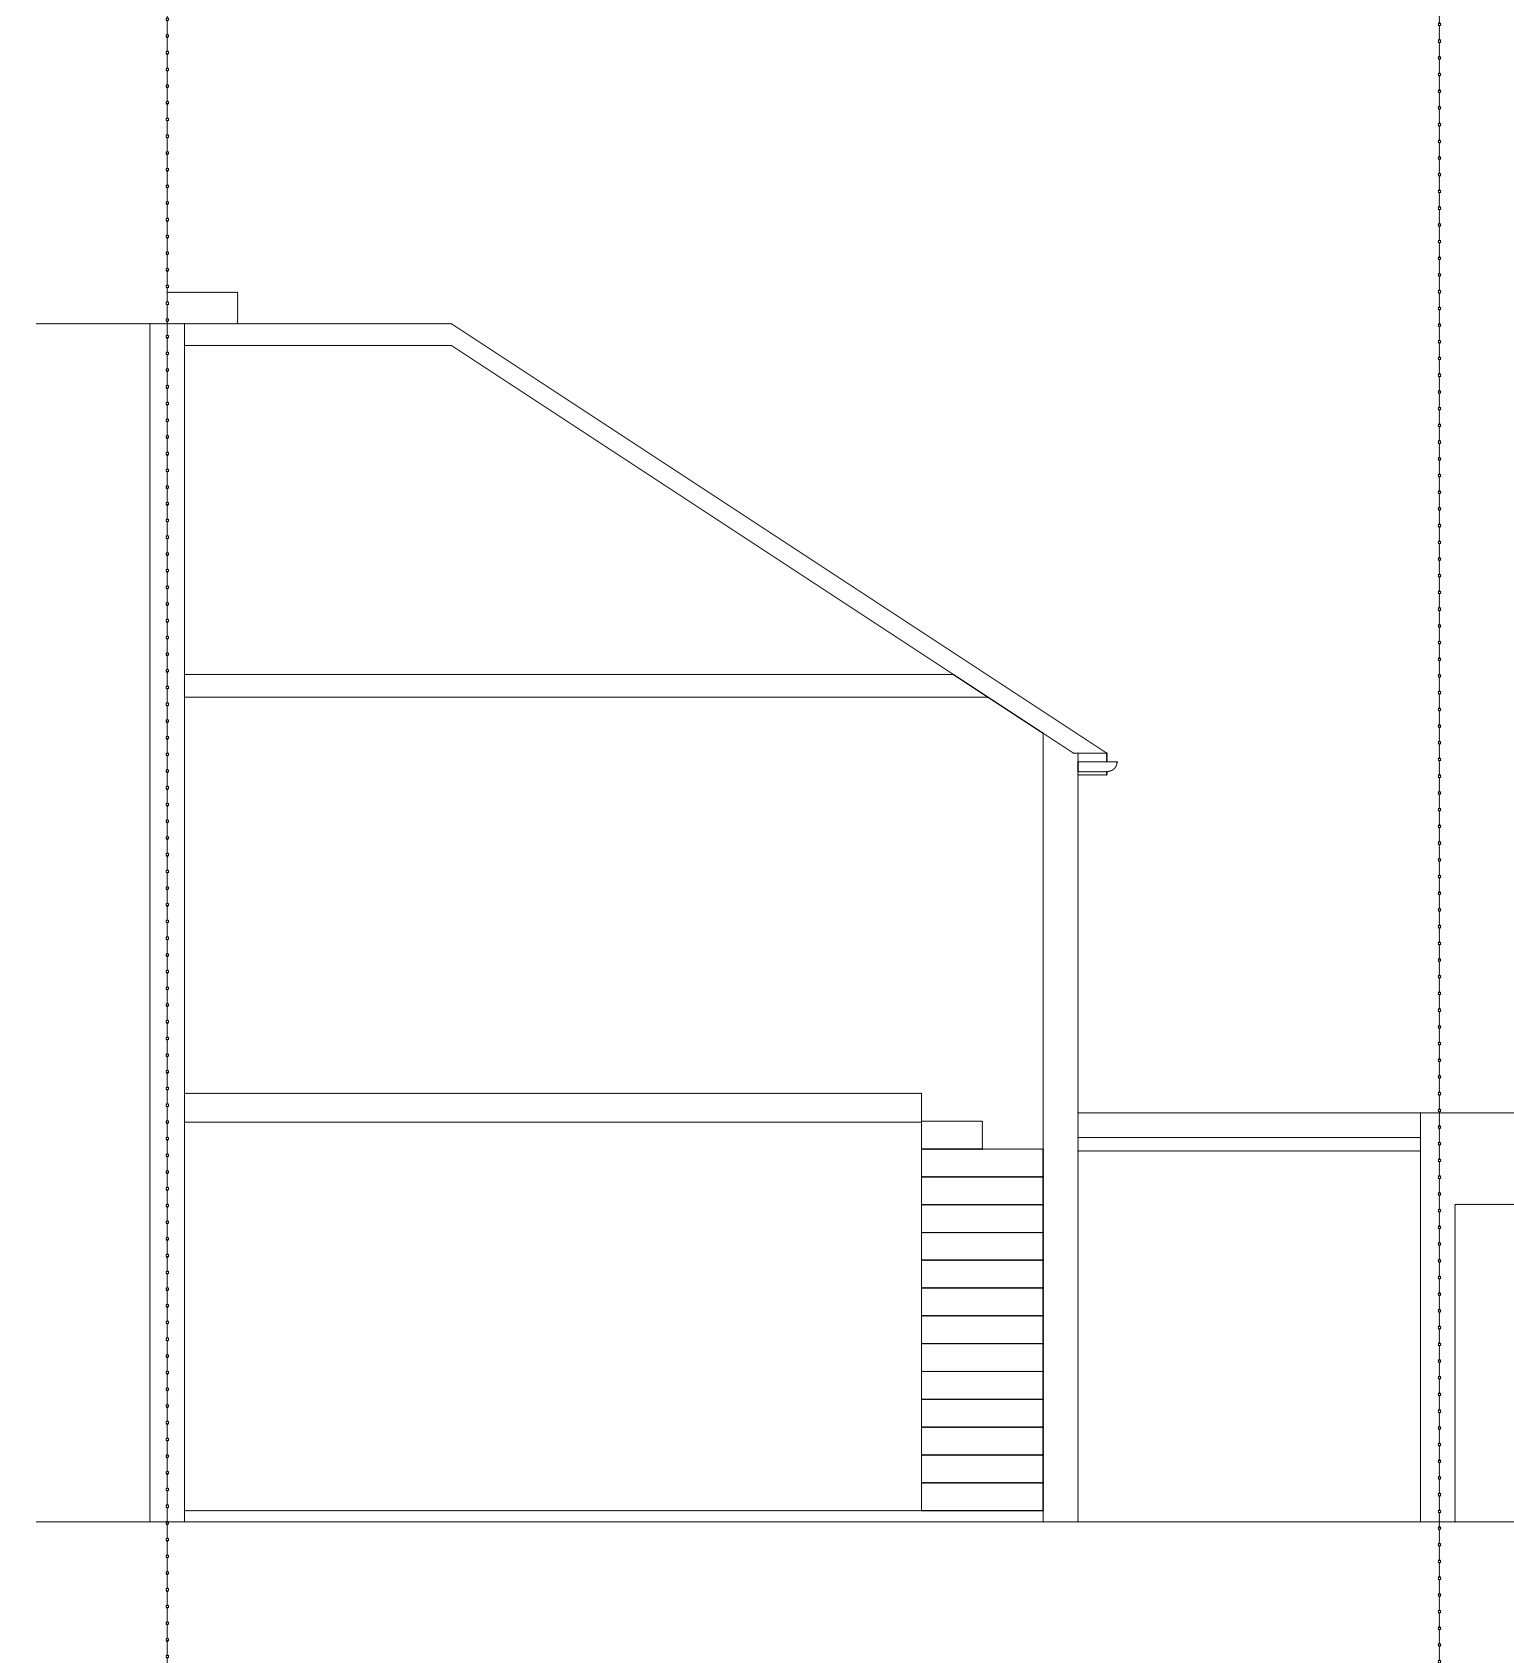

SECTION C-C  
 SCALE: 1:50

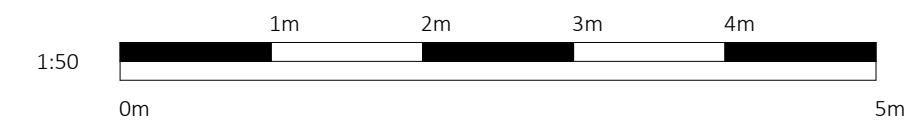

R1	Initial Drawings	29/01/2024	AB
Rev:	Description:	Date:	By:
	29/01/2024	Scale @ A1	1:50

Project:  
 Rachel and Paul Clarke  
 3 Scotsdale Road  
 London  
 SE12 8BS

Title:  
 Planning Drawings  
 Existing Elevations and Sections

Drawing No:	Revision:
2332-24-E02	R1

**Create**  
 wedesign webuild  
 12 Staplehurst Road  
 Hither Green  
 London  
 SE13 5NB

020 8852 7343  
 design@createforyou.co.uk  
 www.createforyou.co.uk

2023 © Create