





STREET ELEVATION

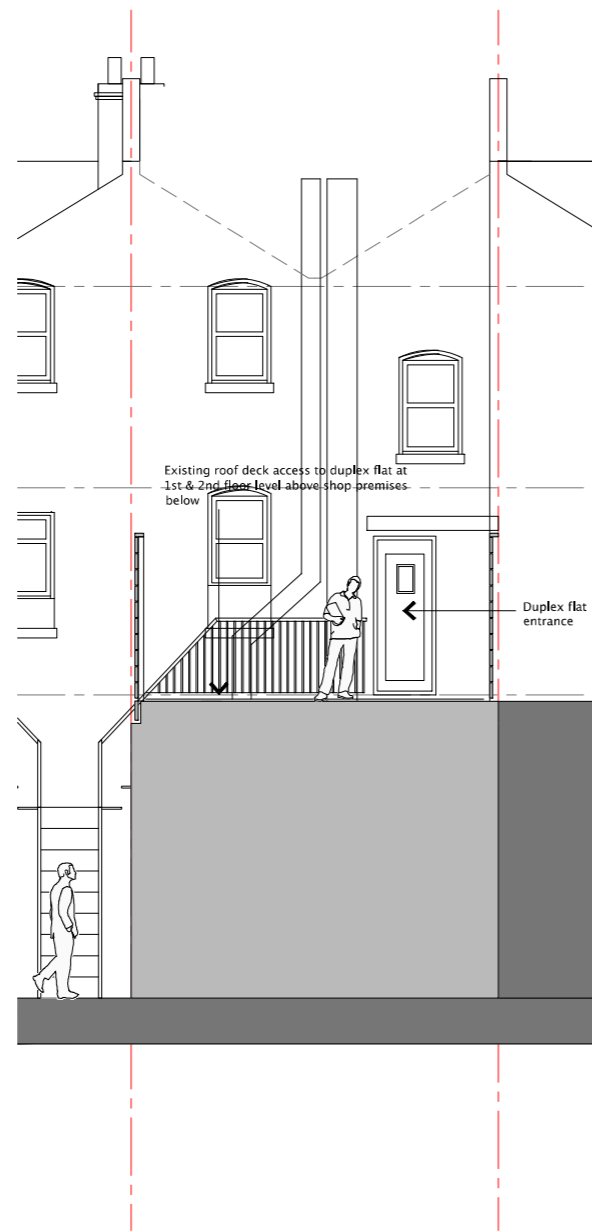

REAR ELEVATION

 

<p>Client: MR AHMET & KATHERINE ALIKAFESCI</p>	<p>Drawing Title: GENERAL ARRANGEMENT EXISTING PLANS & ELEVATIONS</p>	<p>Drg No.: BR-03-101</p>		
<p>Job Title: 125 BELLENDEN ROAD, PECKHAM LONDON SE15 4QY ROOF EXTENTION PROPOSAL TO FORM NEW EXTRA BEDROOM ACCOMODATION TO EXISTING SELF-CONTAINED 1 BED DUPLEX FLAT</p>		<p>Date: NOV 2021</p>	<p>Drawn by: ECAD</p>	
<p>Scale: 1: 100</p>		<p>Revisions: P1</p>		

A-Z Building Services

A: Addlestone KT15
E: khusayin0809@msn.com
T: 07969925562