




SECOND FLR PLAN – PROPOSED

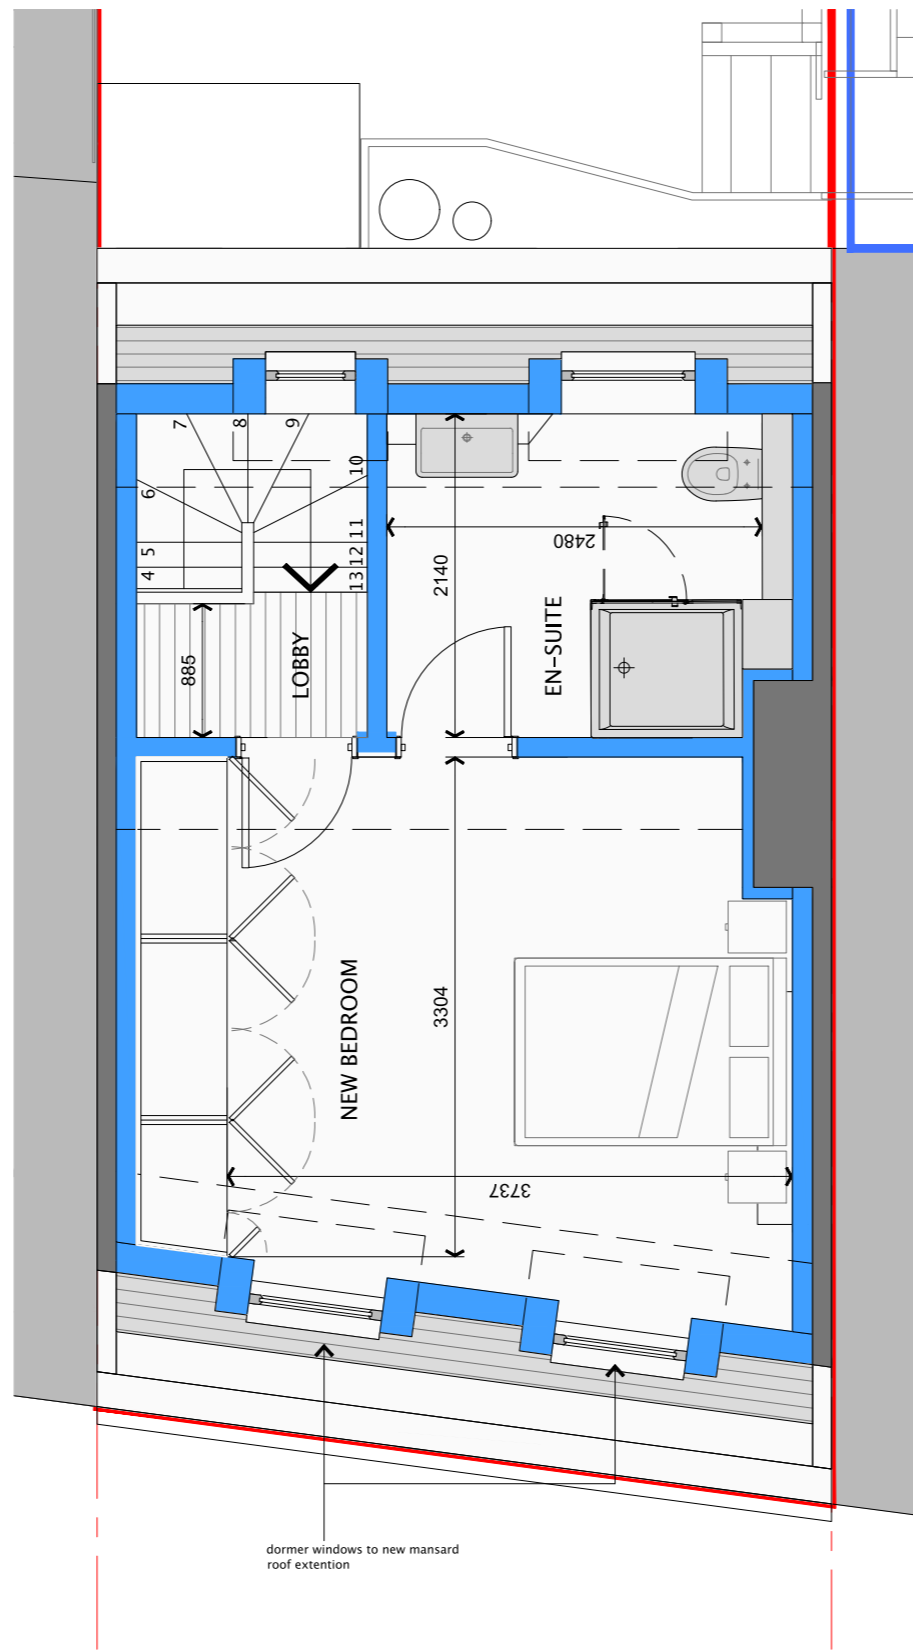

THIRD (ROOF EXTENTION) FLR PLAN – PROPOSED

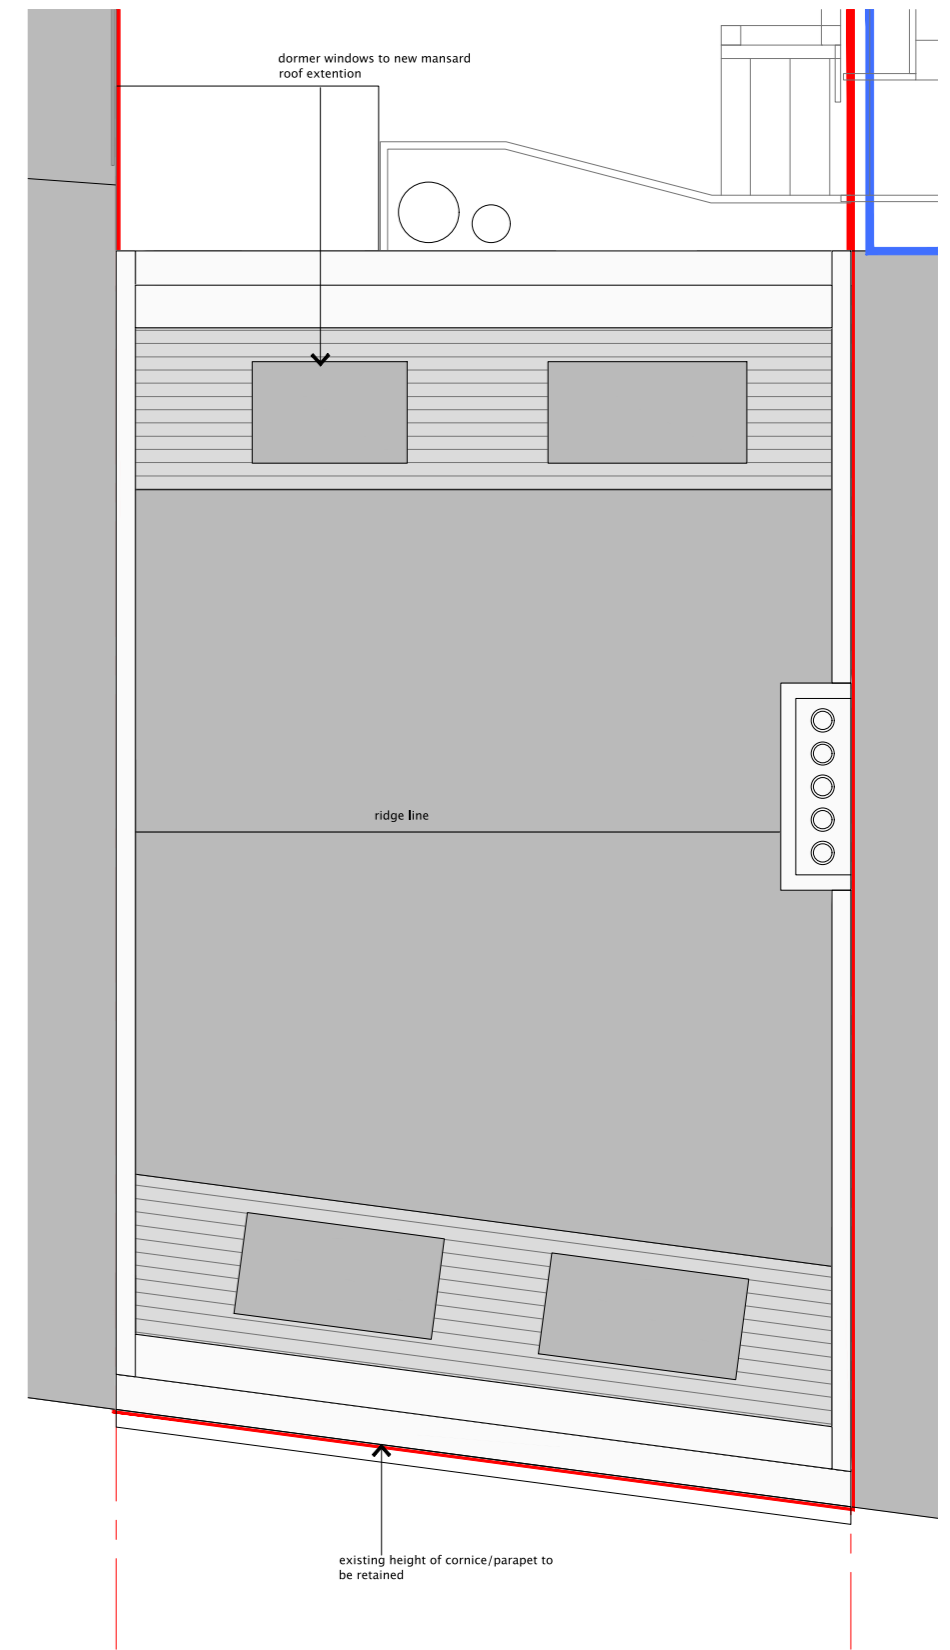

ROOF PLAN – PROPOSED

 

Client:
MR AHMET & KATHERINE ALIKAFESCI

Job Title:
125 BELLENDEN ROAD, PECKHAM LONDON SE15 4QY
ROOF EXTENTION PROPOSAL TO FORM NEW EXTRA BEDROOM
ACCOMODATION TO EXISTING SELF-CONTAINED 1 BED DUPLEX FLAT

Drawing Title:
GENERAL ARRANGEMENT
PROPOSED LAYOUT PLANS & ELEVATIONS (ENLARGED)

Drg No.:		BR-03-150	
Date:	NOV 2021	Drawn by:	ECAD
Scale:	1: 50	Revisions:	
		PI	

A-Z Building Services

A: Adlestone KT15
E: hthuseyin@msn.com
T: 07969925562