



GROUND FLOOR  
PROPOSED GA PLAN

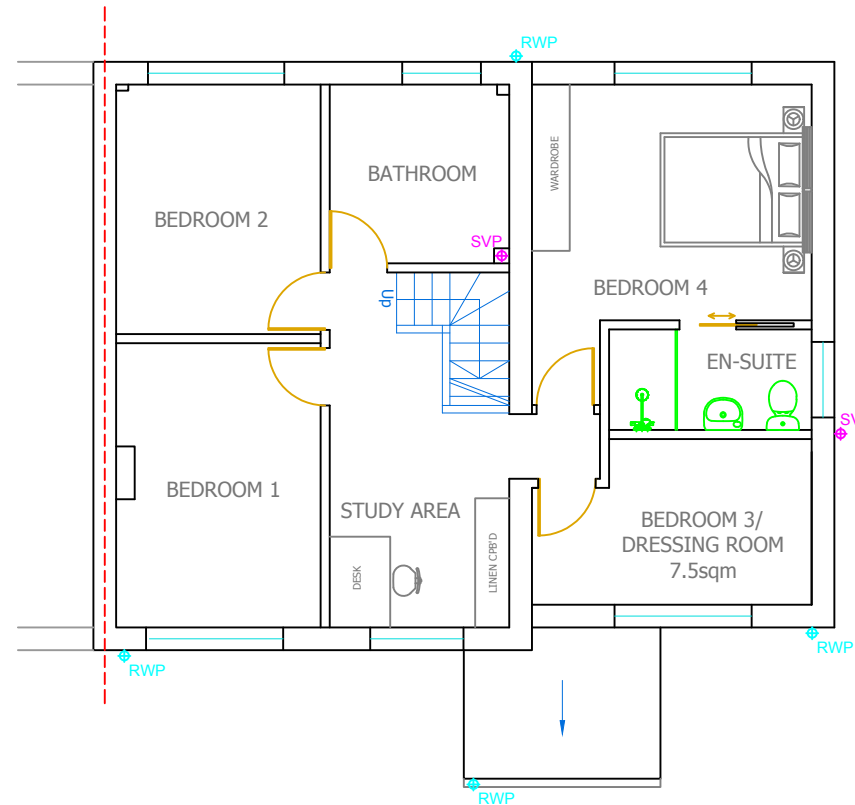


FIRST FLOOR  
PROPOSED GA PLAN

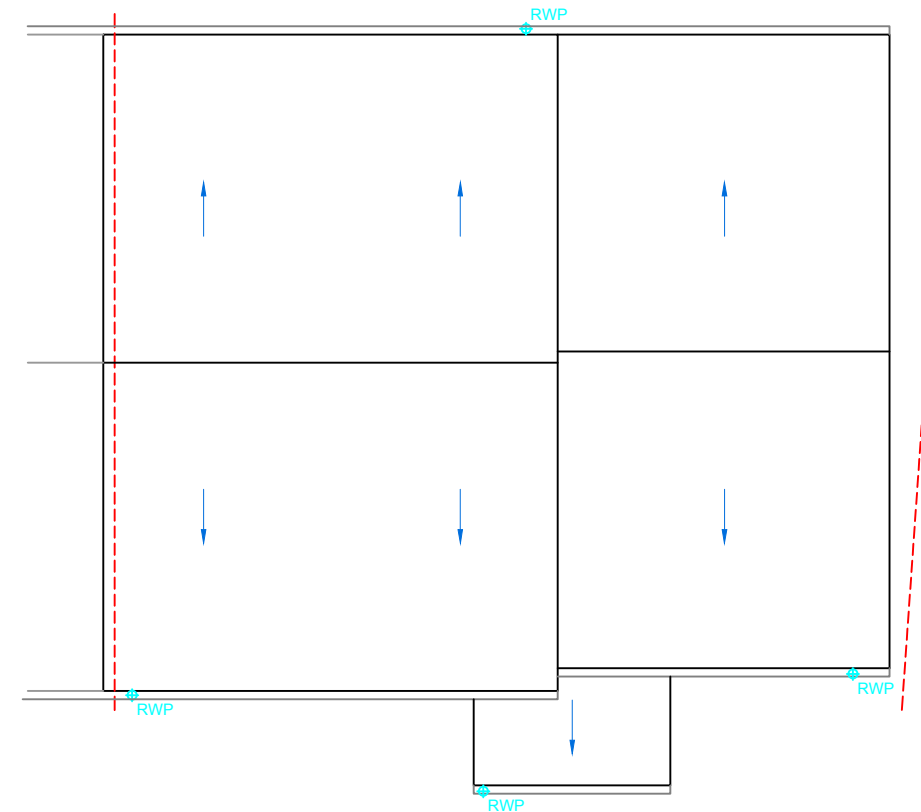

PROPOSED  
ROOF PLAN

BUILDING LEGEND

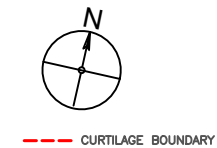

D.Morris Design.

t: +44(0)7552 777057  
e: info@dmorrisdesign.com  
www.dmorrisdesign.com

128 City Road  
London  
EC1V 2NX

Retail Design | Residential Design  
Commercial Design | CAD Drafting

ALL DIMENSIONS IN MM. MEASUREMENTS MUST BE CHECKED ON SITE PRIOR TO COMMENCING WORKS AND ANY DISCREPANCIES BROUGHT TO THE ATTENTION OF THE DESIGNER. ALL DRAWINGS ARE SUBJECT TO COPYRIGHT AND SHOULD NOT BE ALTERED OR REPRODUCED WITHOUT PRIOR CONSENT FROM D.MORRIS DESIGN LTD.

PROJECT TITLE GREENACRES				
DRAWING NAME PROPOSED FLOOR PLANS				
CLIENT MR. AND MRS. ARCHER				Scale NTS
Page Size A3	Job #. 1217	Drawn by AS	Approved DM	INFORMATION PLANNING
Drawing Number 103			Rev 06	Date 13/02/2024

© Crown copyright and database rights 2023  
Ordnance Survey 0100031673