



LOCATION PLAN PROPOSED AT SCALE 1:1250

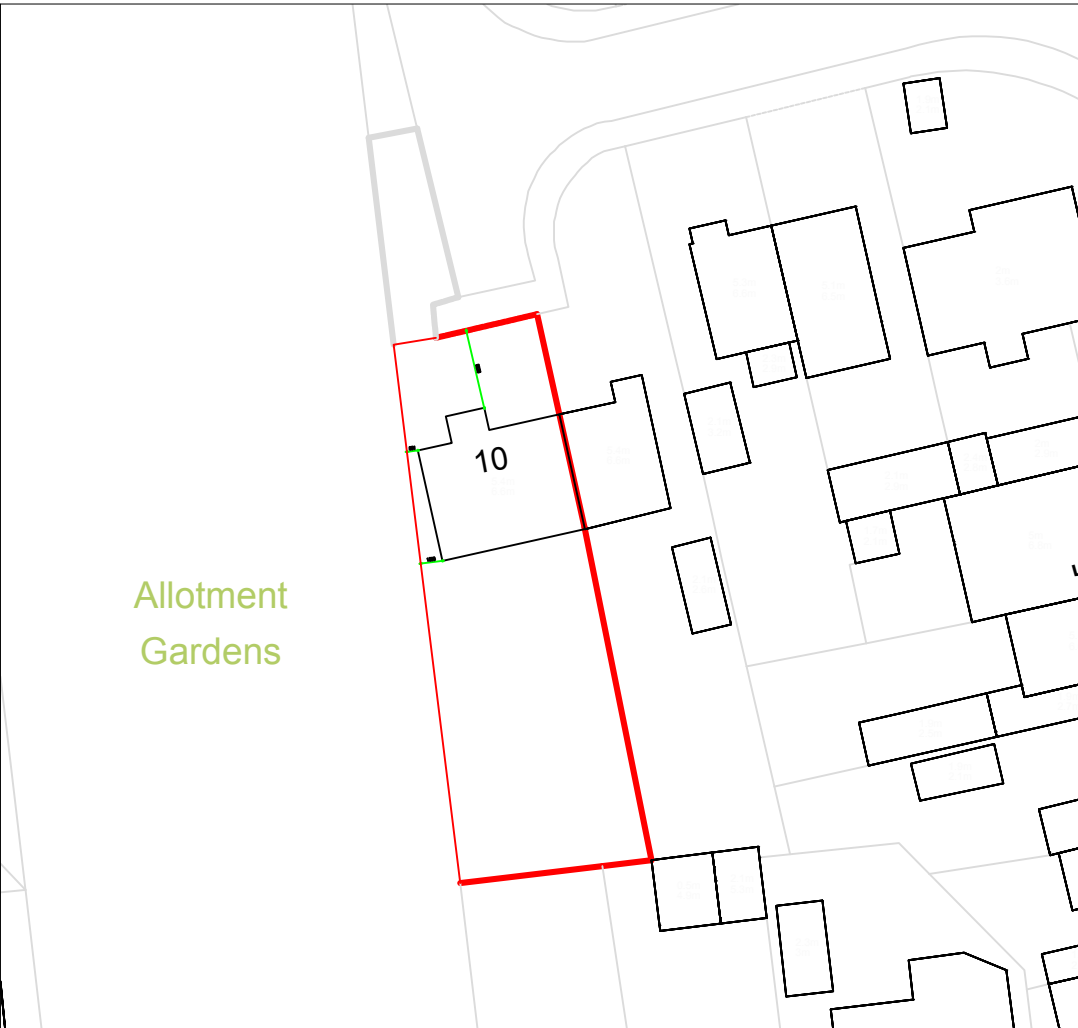

SITE PLAN PROPOSED AT SCALE 1:500

 


D. MORRIS
DESIGN

D.Morris Design.

t: +44(0)7552 777057
e: info@dmorrisdesign.com
www.dmorrisdesign.com

128 City Road
London
EC1V 2NX

Retail Design | Residential Design
Commercial Design | CAD Drafting

 

— CURTLAGE BOUNDARY

BUILDING LEGEND

ALL DIMENSIONS IN MM. MEASUREMENTS MUST BE CHECKED ON SITE PRIOR TO COMMENCING WORKS AND ANY DISCREPANCIES BROUGHT TO THE ATTENTION OF THE DESIGNER. ALL DRAWINGS ARE SUBJECT TO COPYRIGHT AND SHOULD NOT BE ALTERED OR REPRODUCED WITHOUT PRIOR CONSENT FROM D.MORRIS DESIGN LTD.

© Crown copyright and database rights 2023
Ordnance Survey 0100031673

PROJECT TITLE GREENACRES				
DRAWING NAME LOCATION PLAN AND SITE PLAN PROPOSED				
CLIENT MR. AND MRS. ARCHER				Scale AS SHOWN
Page Size A4	Job #. 1217	Drawn by AS	Approved DM	INFORMATION PLANNING
Drawing Number 101			Rev 02	Date 20/02/24