



LOCATION PLAN EXISTING AT SCALE 1:1250

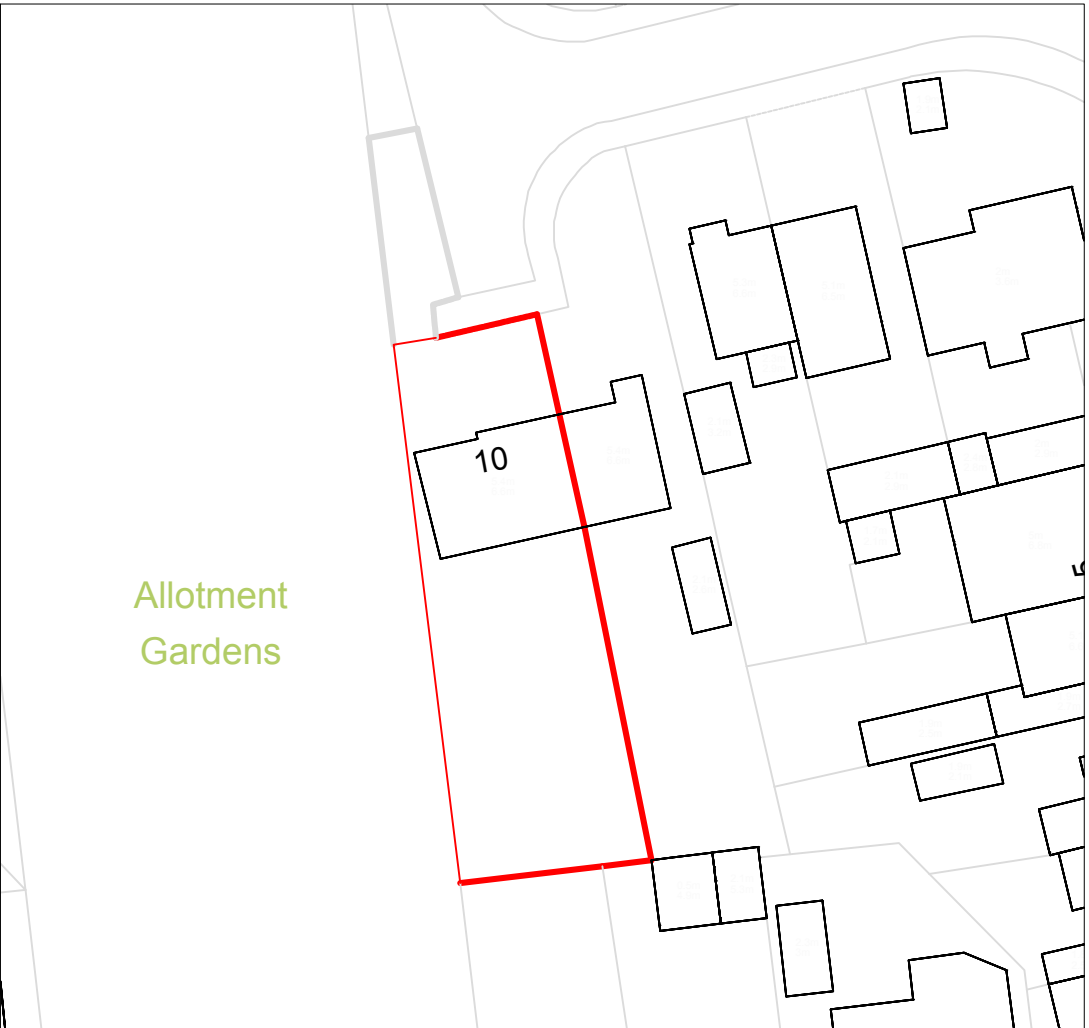

SITE PLAN EXISTING AT SCALE 1:500

 


**D.MORRIS**  
DESIGN

**D.Morris Design.**

t: +44(0)7552 777057  
e: info@dmorrisdesign.com  
www.dmorrisdesign.com

128 City Road  
London  
EC1V 2NX

Retail Design | Residential Design  
Commercial Design | CAD Drafting

 

— CURTLAGE BOUNDARY

BUILDING LEGEND

ALL DIMENSIONS IN MM. MEASUREMENTS MUST BE CHECKED ON SITE PRIOR TO COMMENCING WORKS AND ANY DISCREPANCIES BROUGHT TO THE ATTENTION OF THE DESIGNER. ALL DRAWINGS ARE SUBJECT TO COPYRIGHT AND SHOULD NOT BE ALTERED OR REPRODUCED WITHOUT PRIOR CONSENT FROM D.MORRIS DESIGN LTD.

© Crown copyright and database rights 2023  
Ordnance Survey 0100031673

PROJECT TITLE <b>GREENACRES</b>				
DRAWING NAME <b>LOCATION PLAN AND SITE PLAN EXISTING</b>				
CLIENT <b>MR. AND MRS. ARCHER</b>				Scale <b>AS SHOWN</b>
Page Size <b>A4</b>	Job #. <b>1217</b>	Drawn by <b>AS</b>	Approved <b>DM</b>	INFORMATION <b>PLANNING</b>
Drawing Number <b>100</b>			Rev <b>02</b>	Date <b>20/02/24</b>