
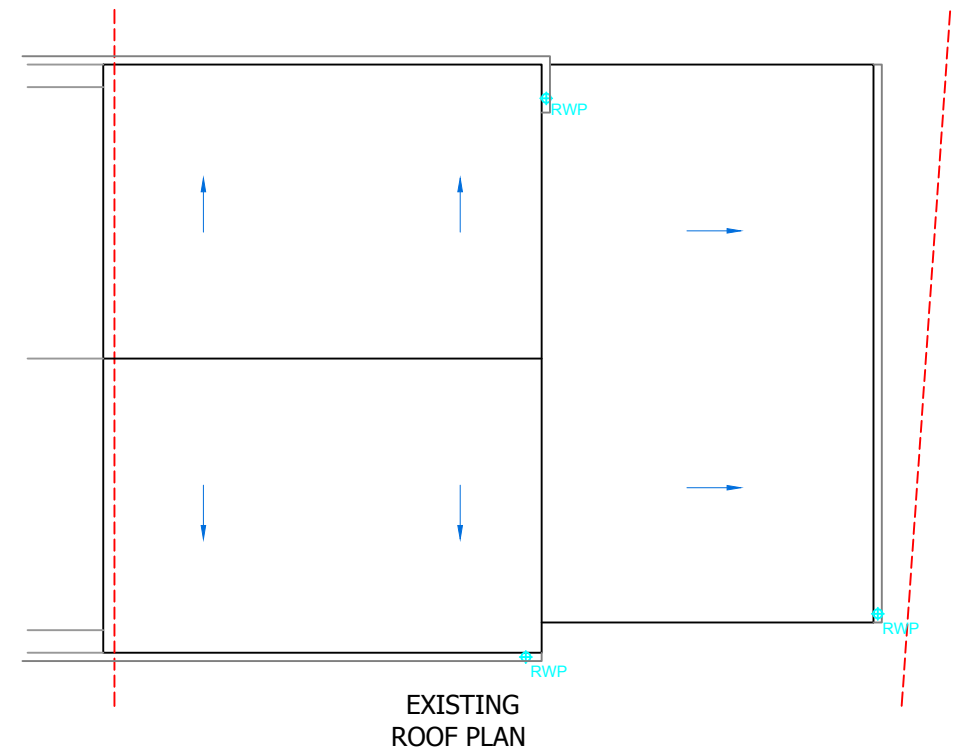
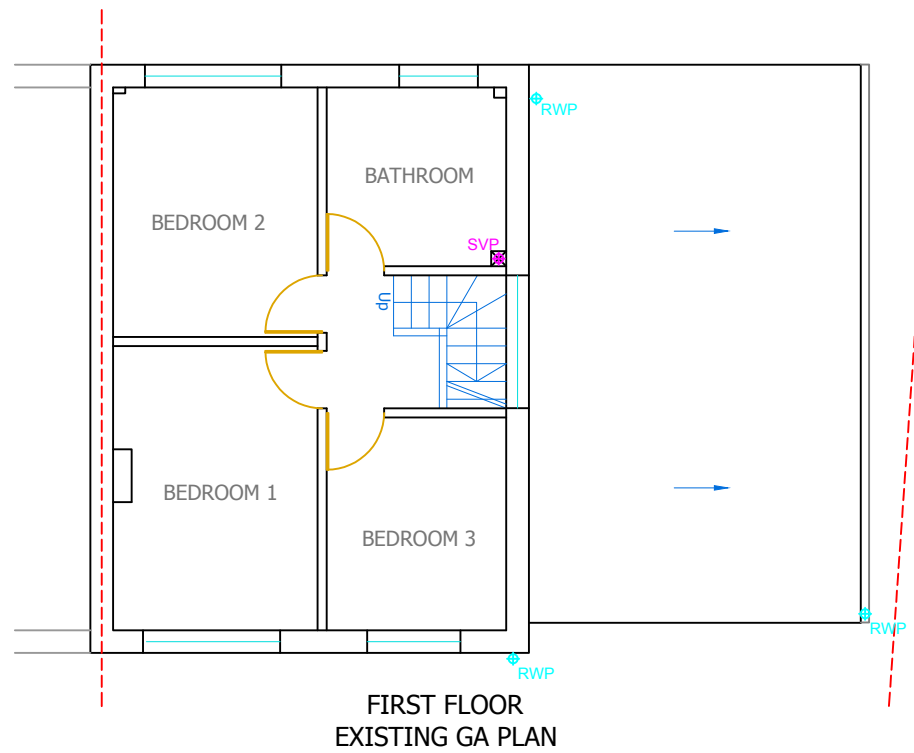


I.C.

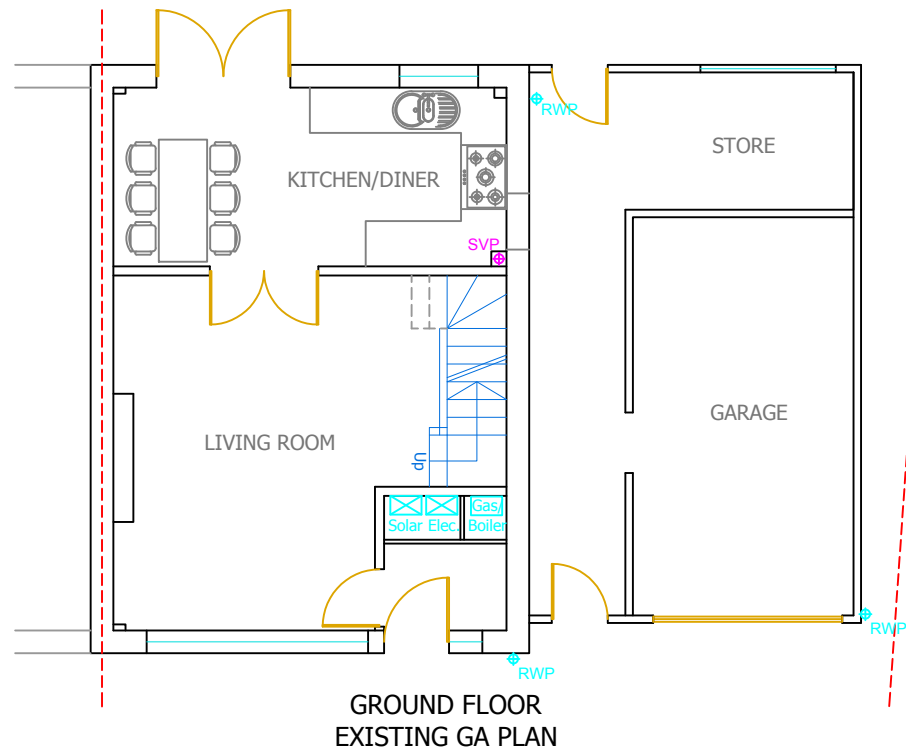

**D.Morris Design.**  
 t: +44(0)7552 777057  
 e: info@dmorrisdesign.com  
 www.dmorrisdesign.com

128 City Road  
 London  
 EC1V 2NX

Retail Design | Residential Design  
 Commercial Design | CAD Drafting

**BUILDING LEGEND**

--- CURTILAGE BOUNDARY

1:100

2m 0 2m 4m 6m

ALL DIMENSIONS IN MM. MEASUREMENTS MUST BE CHECKED ON SITE PRIOR TO COMMENCING WORKS AND ANY DISCREPANCIES BROUGHT TO THE ATTENTION OF THE DESIGNER. ALL DRAWINGS ARE SUBJECT TO COPYRIGHT AND SHOULD NOT BE ALTERED OR REPRODUCED WITHOUT PRIOR CONSENT FROM D.MORRIS DESIGN LTD.

PROJECT TITLE <b>GREENACRES</b>				
DRAWING NAME <b>EXISTING FLOOR PLANS</b>				
CLIENT <b>MR. AND MRS. ARCHER</b>				Scale 1:100
Page Size <b>A3</b>	Job #. <b>1217</b>	Drawn by <b>AS</b>	Approved <b>DM</b>	INFORMATION PLANNING
Drawing Number <b>102</b>			Rev <b>01</b>	Date <b>29/12/23</b>

© Crown copyright and database rights 2023  
 Ordnance Survey 0100031673