


PROPOSED GROUND FLOOR
SCALE BAR 1:50 @ A1

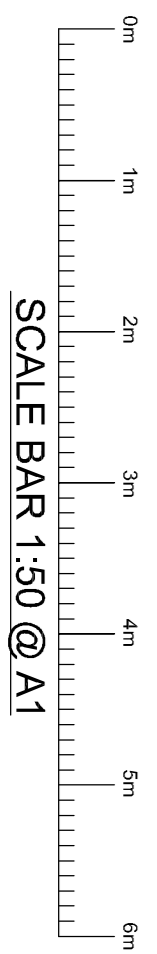

GENERAL NOTE:

THIS DRAWING IS NOT TO BE USED. THE MAIN CONTRACTOR IS RESPONSIBLE FOR OBTAINING ALL NECESSARY APPROVALS AND PERMITS. ANY CONSTRUCTION WORK SHOWN ON THIS DRAWING IS SUBJECT TO THE NECESSARY APPROVALS AS ENTERED AT THE HUBCHORD CONTRACTORS MK. ALL BUILDING WORK IS TO BE CARRIED OUT TO THE SATISFACTION OF THE LOCAL AUTHORITY AND BUILDING CONTROL OFFICE, AND IN ACCORDANCE WITH CURRENT BUILDING REGULATIONS, AND AS SUCH ANY UNEXPECTED BUILDING WORKS THAT MAY BE REQUIRED ON SITE. THE MAIN CONTRACTOR SHALL BE ENTIRELY RESPONSIBLE FOR THE SECURITY, PROTECTION AND STABILITY OF THE BUILDING BE DURING THE WORKS DURATION. THIS DRAWING IS THE PROPERTY OF COTSWOLD RESIDENTIAL DESIGN LTD. THIS DRAWING MAY NOT BE COPIED BY ANY THIRD PARTIES WITHOUT PRIOR PERMISSION.

<p>Cotswold Residential Design Ltd</p>	
<p>Oldford Office: 14 Station Crescent Oxford, OX1 1EJ Telephone: 01865 328111 Email: info@cotswoldresidential.co.uk Website: www.cotswoldresidential.co.uk</p>	<p>Project: Cotswold Drawing Title: PROPOSED GROUND FLOOR PLAN Site Address: WESTBURY CLIFF, MAMEN GIBSON Scale: 1:50 @ A1 Date: 12.01.24 Drawing No: WESTBURY_03</p>
<p>Drawn By: BS</p>	<p>Checked By: BS</p>