




EXISTING SIDE ELEVATION 1
SCALE BAR 1:50 @ A1

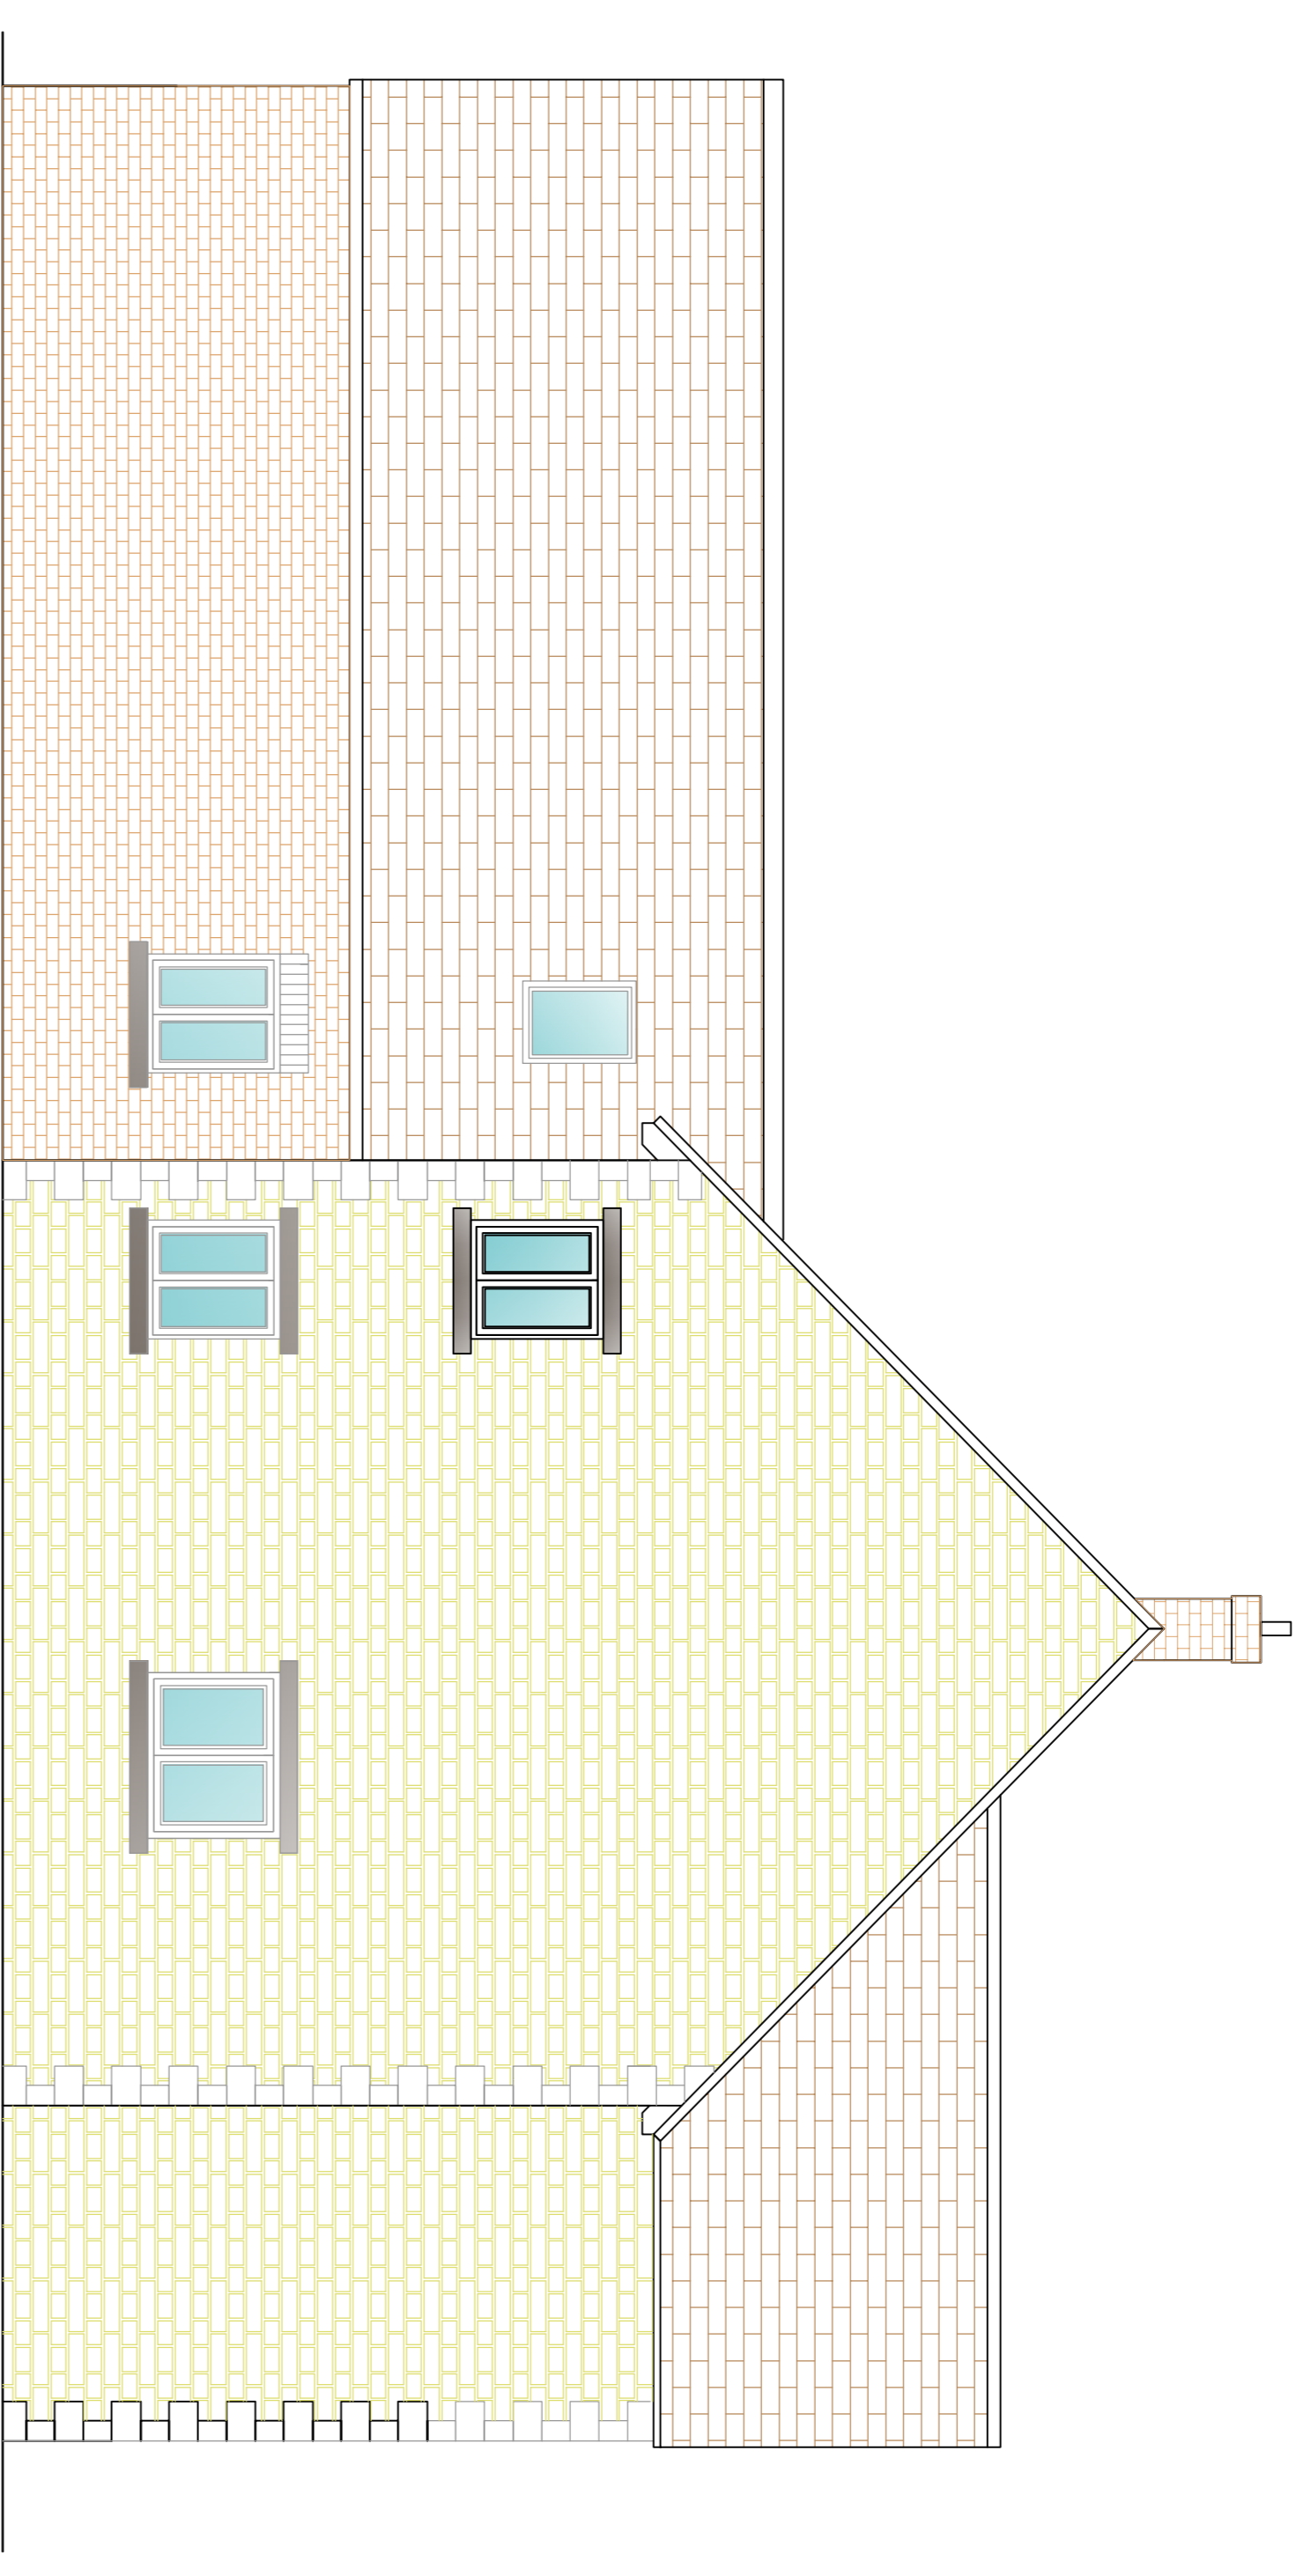

EXISTING SIDE ELEVATION 2
SCALE BAR 1:50 @ A1

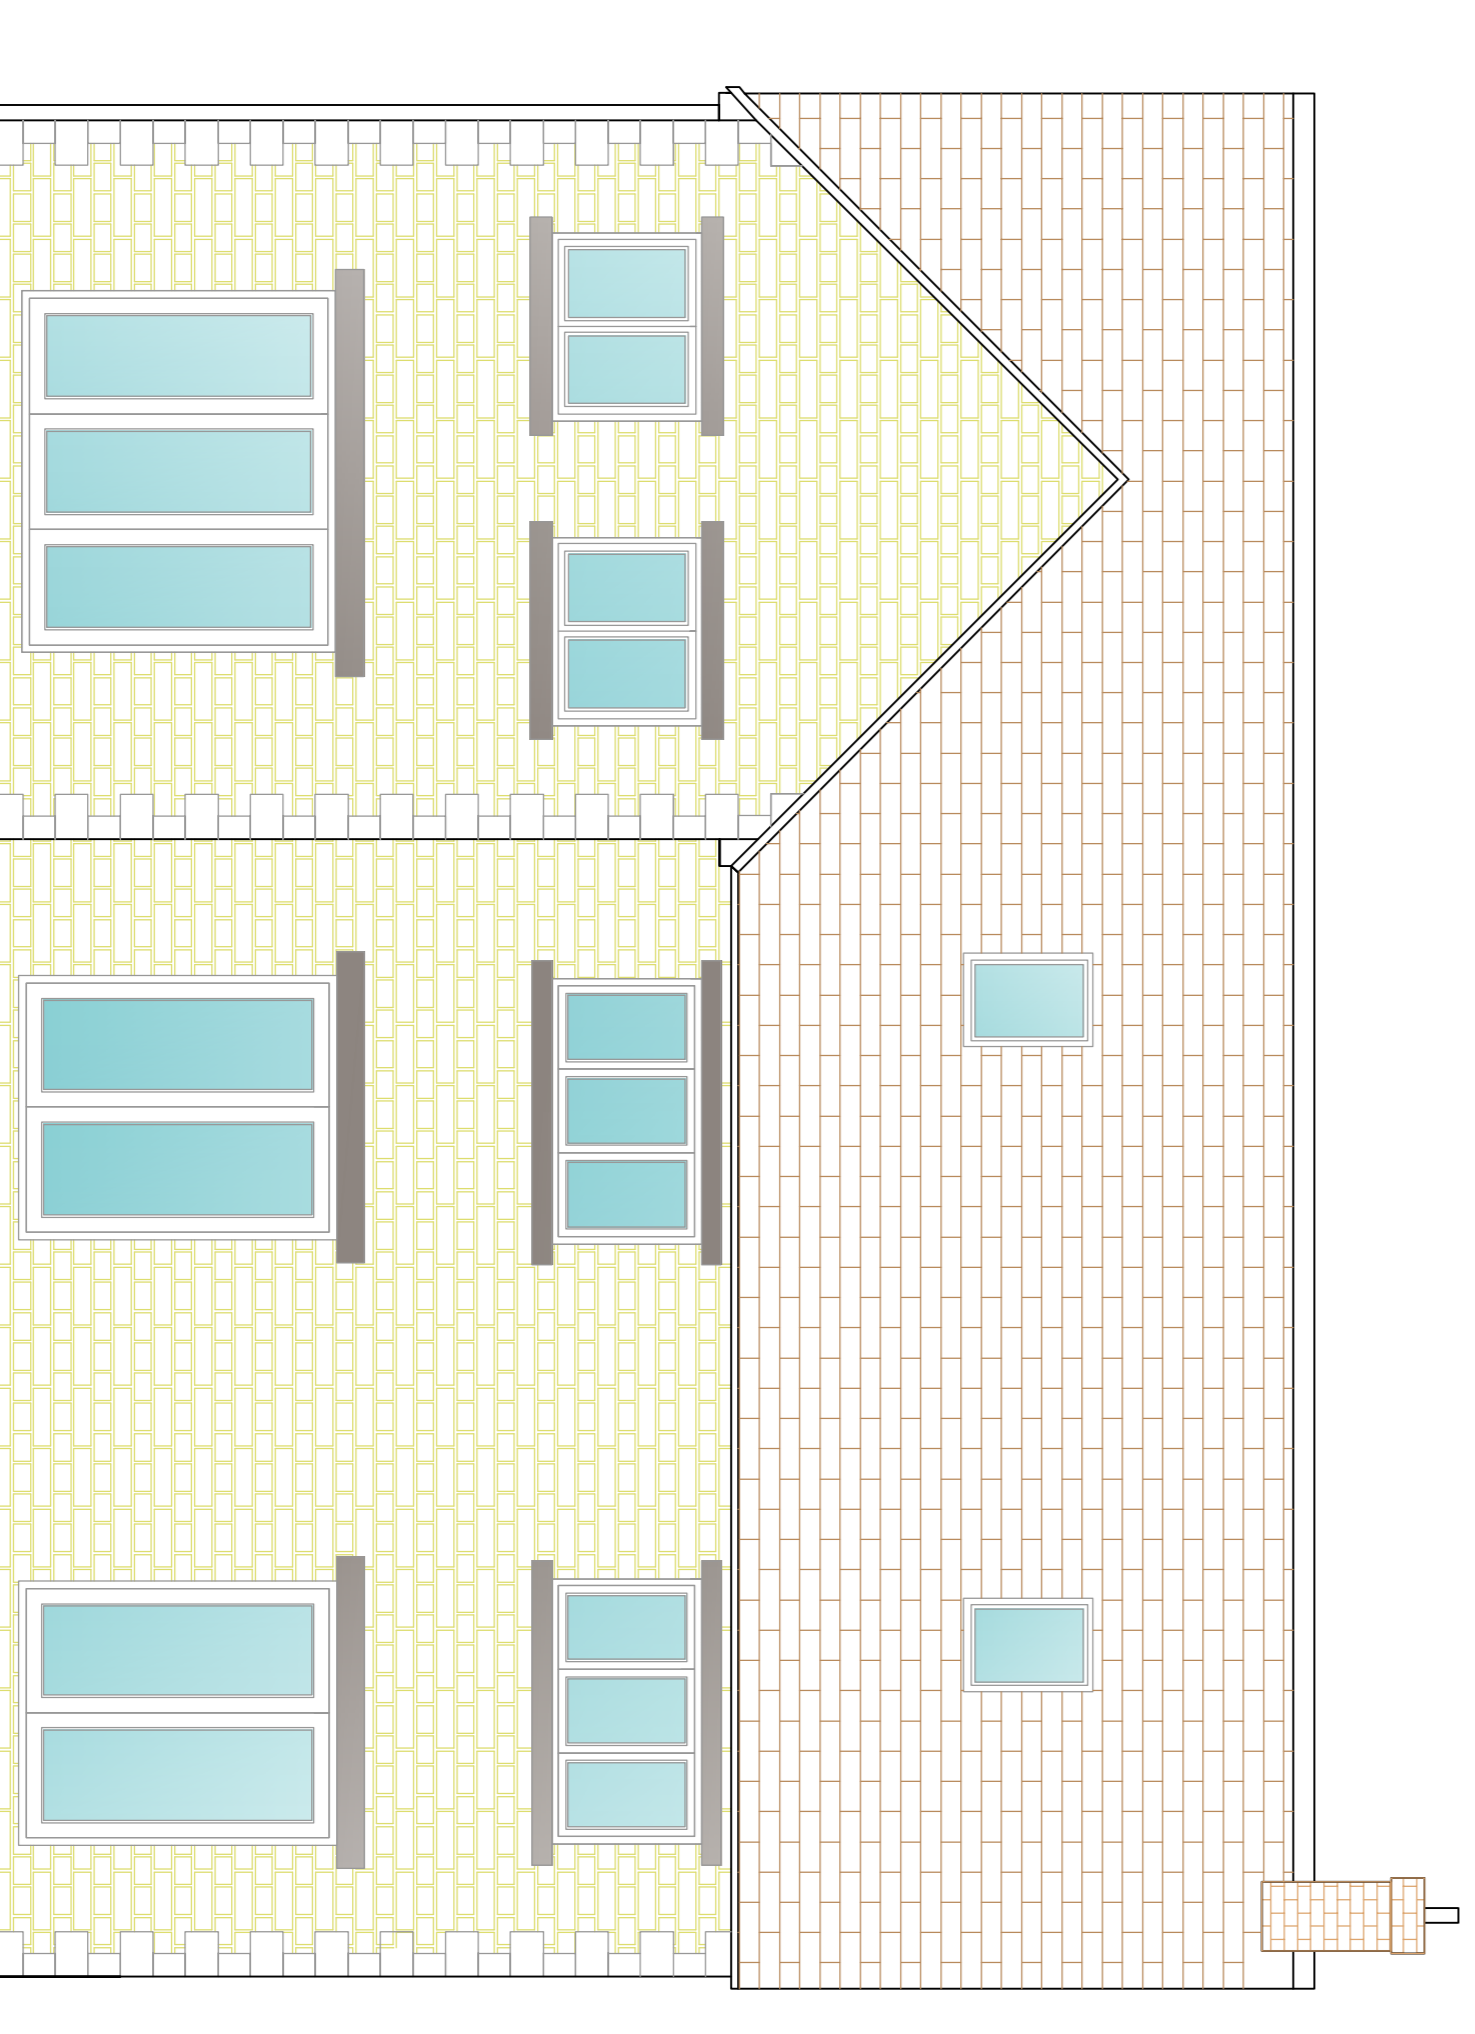

EXISTING REAR ELEVATION
SCALE BAR 1:50 @ A1

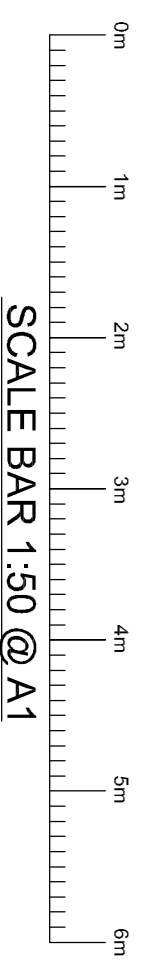

GENERAL NOTES:

THIS DRAWING IS NOT TO BE SCALED. THE MAIN CONTRACTOR IS RESPONSIBLE FOR VERIFYING ALL DIMENSIONS AND CONDITIONS ON SITE PRIOR TO COMMENCING WORK. ANY DISCREPANCIES REPORTED TO DOMUS RESIDENTIAL DESIGN LTD AT ONCE. ANY CONSTRUCTION WORK CARRIED OUT PRIOR TO OBTAINING THE NECESSARY APPROVALS IS ENTIRELY AT THE HOMEOWNER'S RISK.

ALL BUILDING WORK IS TO BE CARRIED OUT TO THE SATISFACTION OF THE LOCAL AUTHORITY AND BUILDING CONTROL OFFICE, AND IN ACCORDANCE WITH CURRENT BUILDING REGULATIONS, AND AS SUCH ANY UNLICENSED BUILDING WORKS THAT MAY BE REQUIRED ON SITE.

THE MAIN CONTRACTOR SHALL BE ENTIRELY RESPONSIBLE FOR THE SECURITY, STRENGTH AND STABILITY OF THE BUILDING BEING BUILT, THE WORKS QUANTITY. THIS DRAWING IS THE PROPERTY OF DOMUS RESIDENTIAL DESIGN LTD. THIS DRAWING MAY NOT BE COPIED BY ANY THIRD PARTIES WITHOUT PRIOR PERMISSION.

Domus Residential Design Ltd

Unit 10, Oldfield
Oxford, OX1 1EJ, UK
info@domusresidentialdesign.com
01865 810000

PROJECT: WESTBURY CLIFF, MAMEN GARDENS
DRAWING TITLE: EXISTING ELEVATIONS
SCALE: 1:50 @ A1
DATE: 12.01.24
DRAWN BY: BB
DRAWING NO: WESTBURY 02

NO.	REVISION	DATE	BY