


PROPOSED REAR ELEVATION  
SCALE BAR 1:50 @ A1

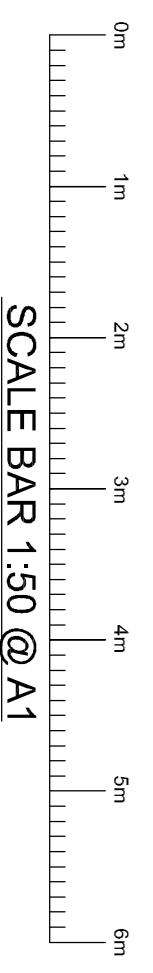

GENERAL NOTES:

THIS DRAWING IS NOT TO BE USED. THE MAIN CONTRACTOR IS RESPONSIBLE FOR VERIFYING ALL DIMENSIONS AND SPECIFICATIONS.

WITH ANY DISCREPANCIES REPORTED TO DOMUS RESIDENTIAL DESIGN LTD AT ONCE.

ANY CONSTRUCTION WORK CARRIED OUT MUST TO OBTAIN THE NECESSARY APPROVALS IN ENTIRETY AT THE HOUSEHOLD CONTRACTOR'S RISK.

ALL BUILDING WORK IS TO BE CARRIED OUT TO THE SATISFACTION OF THE LOCAL AUTHORITY AND BUILDING CONTROL OFFICE, AND IN ACCORDANCE WITH CURRENT BUILDING REGULATIONS, AND AS SUCH ANY UNFINISHED BUILDING WORKS THAT MAY BE REQUIRED ON SITE.

THE MAIN CONTRACTOR SHALL BE ENTIRELY RESPONSIBLE FOR THE SECURITY, INTEGRITY AND STABILITY OF THE BUILDING BEFORE THE WORKS COMPLETION.

THIS DRAWING IS THE PROPERTY OF DOMUS RESIDENTIAL DESIGN LTD.

THIS DRAWING MAY NOT BE COPIED BY ANY THIRD PARTIES WITHOUT PRIOR PERMISSION.

REVISION	DATE	BY

**Domus Residential Design Ltd**

Office: 14 Station Crescent  
Oxford  
OX1 1EJ  
United Kingdom  
info@domusresidential.com

DRAWING TITLE: PROPOSED REAR ELEVATION  
SITE ADDRESS: WESTBURY CLIFF, MARCH BISHOP

SCALE: 1:50 @ A1  
DATE: 12.01.24  
DRAWN BY: BS  
DRAWING NO: WESTBURY 03