

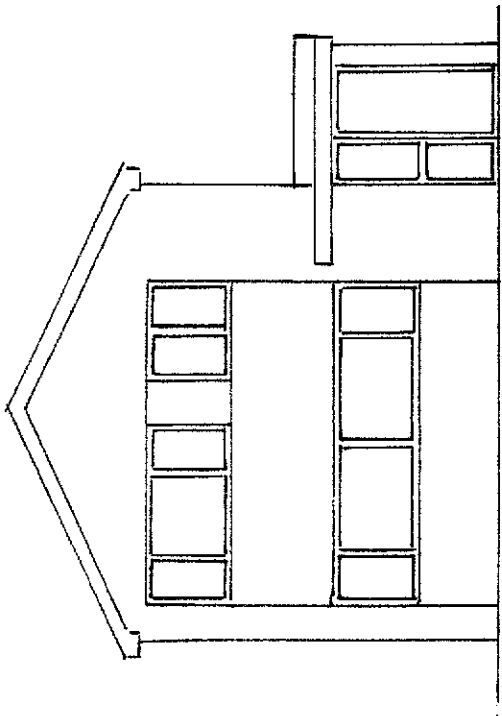



Scale 1:100 @ A3

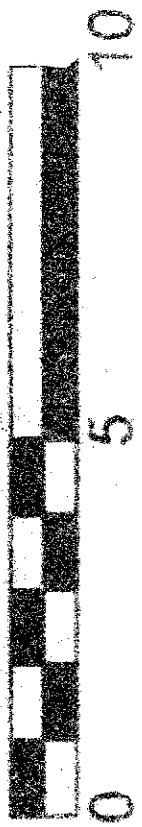

Proposed front elevation

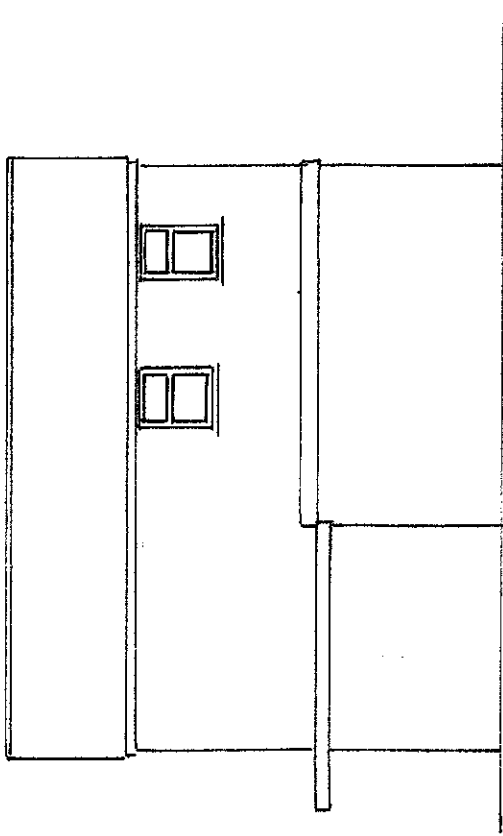

Proposed side elevation

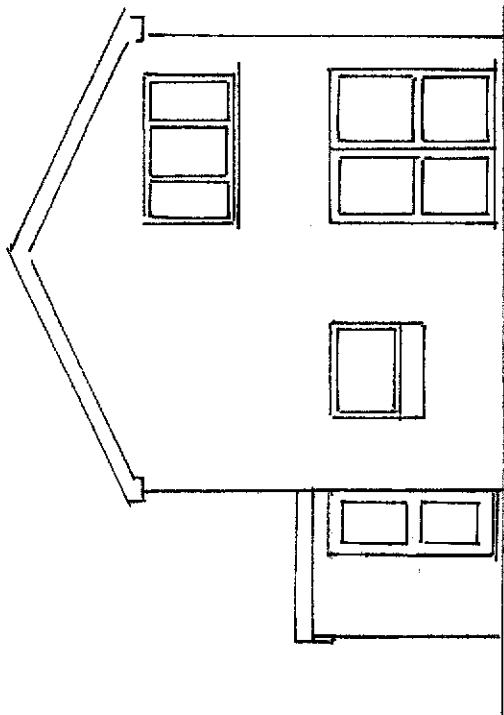


Proposed rear elevation

Scale 1:50 @ A3



Site : 6 Fairmeadow Winslow
Proposal : Singel storey side extension
Drg Title : Proposed plans
Drg Scale : 1:50 and 100 @ A3
Drg No. : JC/CH/03

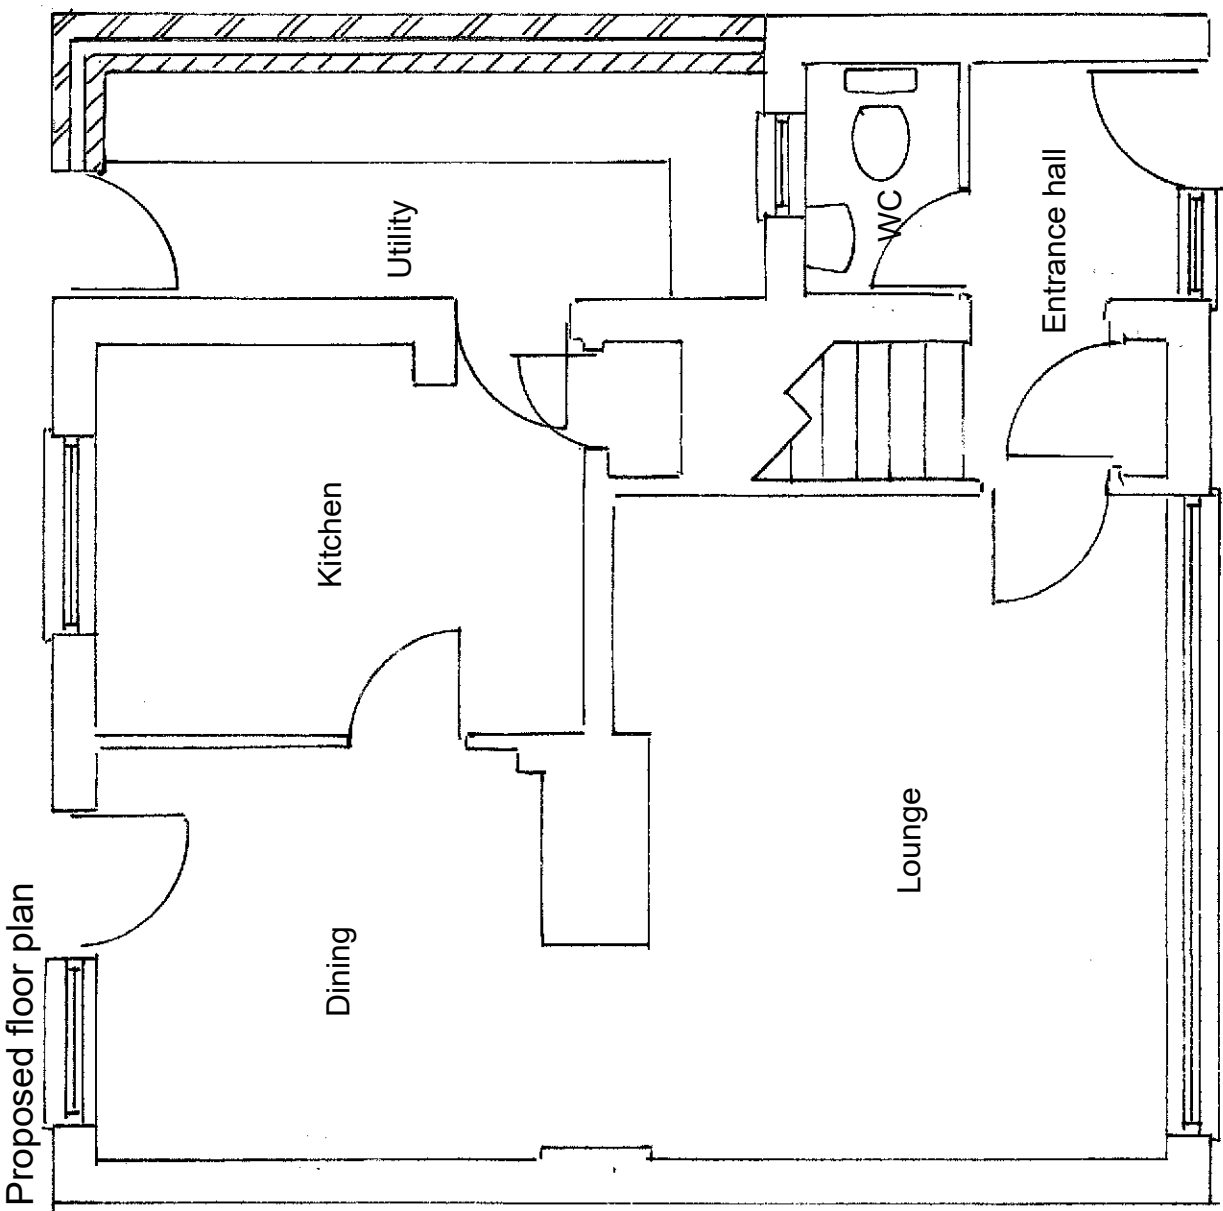

Proposed floor plan