

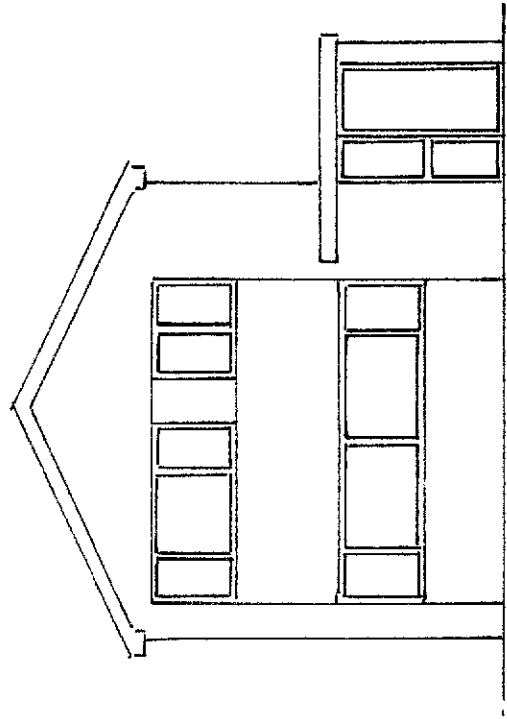



Scale 1:100 @ A3

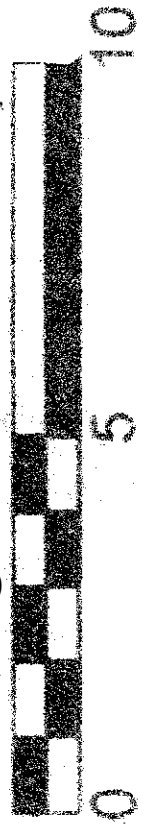

Existing front elevation

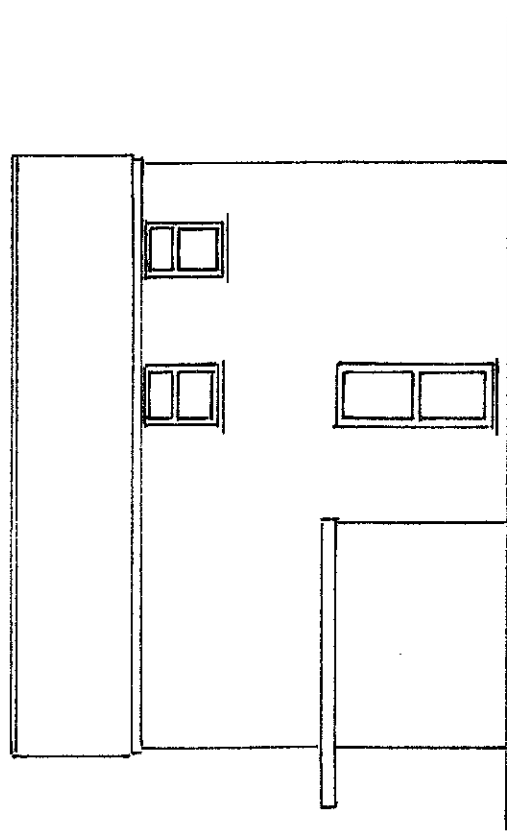

Existing side elevation

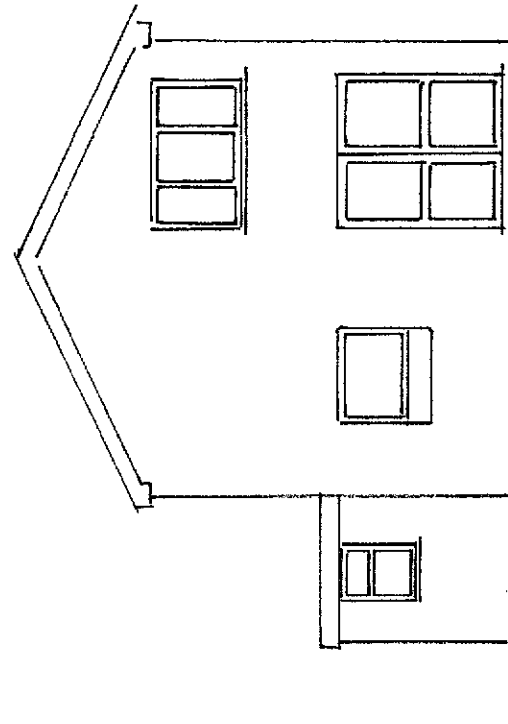

Existing rear elevation

Scale 1:50 @ A3



Site : 6 Fairmeadow Winslow
Proposal : Singel storey side extension
Drg Title : Existing plans
Drg Scale : 1:50 and 100 @ A3
Drg No. : JC/CH/02

Existing floor plan

