




EXISTING

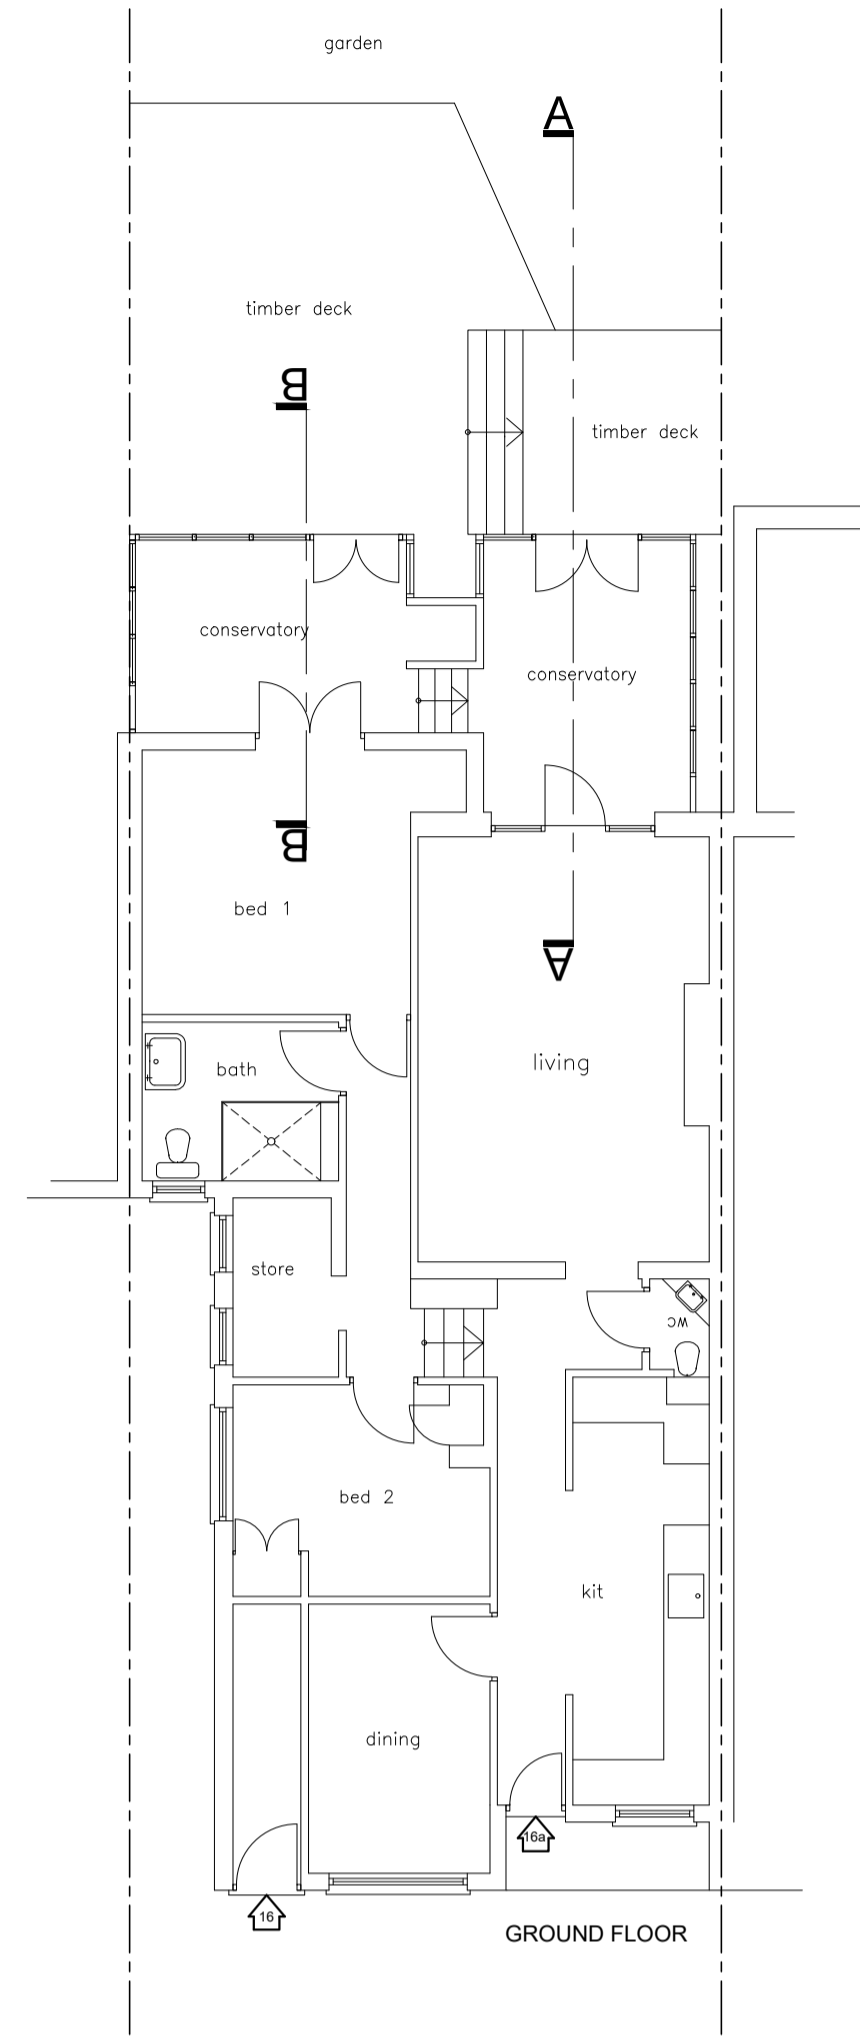


GROUND FLOOR

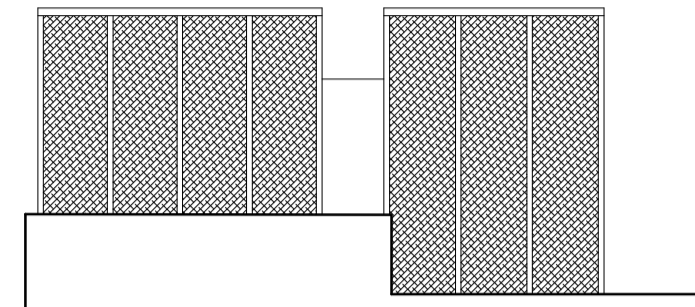

ROOF PLAN

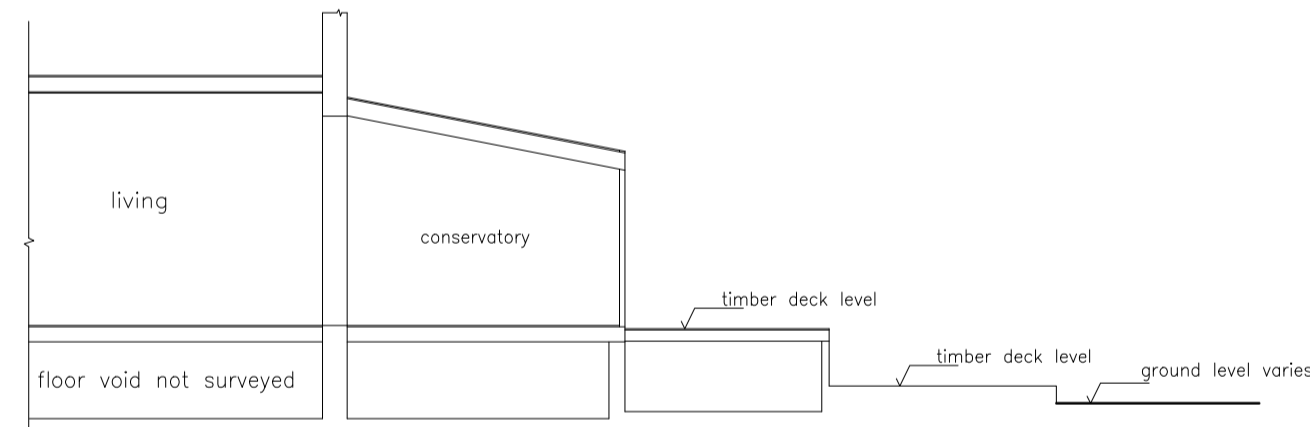

SECTION AA

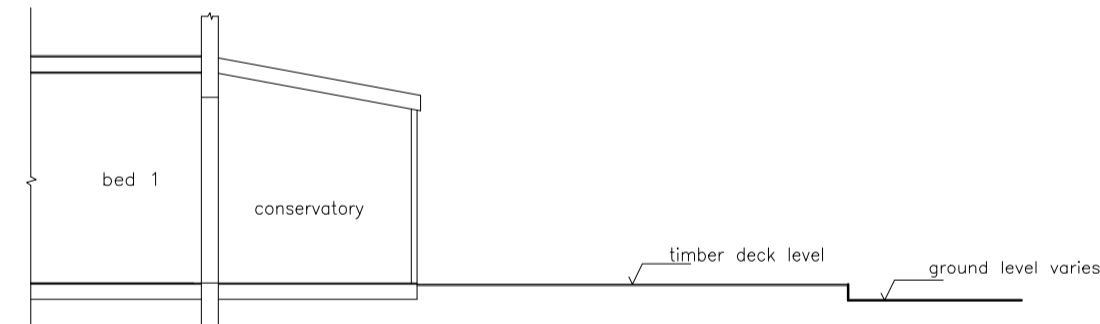

SECTION BB



REAR ELEVATION SOUTH EAST



SIDE ELEVATION NORTH WEST


notes  
© This drawing is the Copyright of Alexander Elliott Ltd.

This drawing and any works executed from this drawing shall, unless otherwise agreed in writing by Alexander Elliott Ltd, remain the property of Alexander Elliott.


do not scale off this drawing, all dimensions to be checked on site, any discrepancies to be referred to the Surveyors

THIS DRAWING WAS PREPARED WITH INFORMATION PROVIDED BY THE CLIENT AND AVAILABLE AT THE TIME OF THE SITE SURVEY. ALEXANDER ELLIOTT LTD ARE TO BE NOTIFIED IMMEDIATELY UPON DISCOVERY OF ANY ERRORS (OMISSIONS OR DISCREPANCIES)


PROPOSED

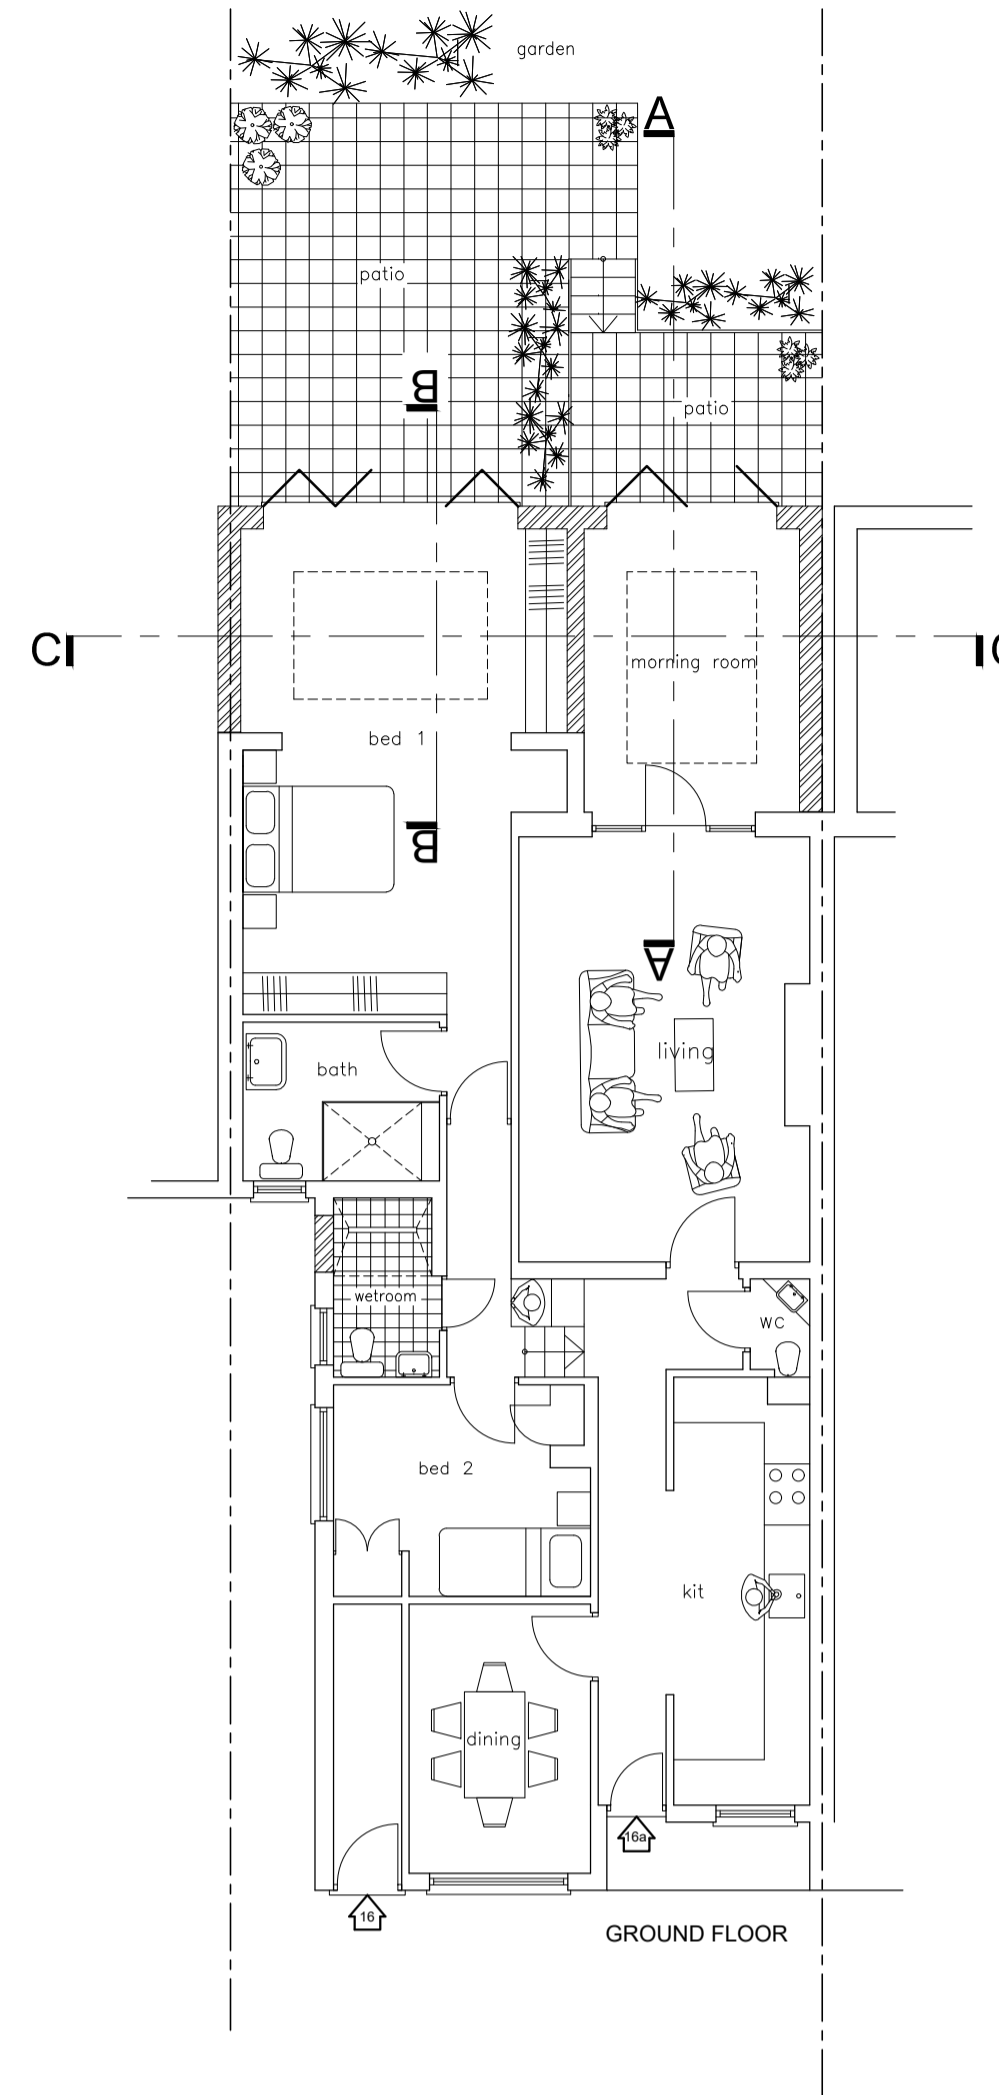


GROUND FLOOR

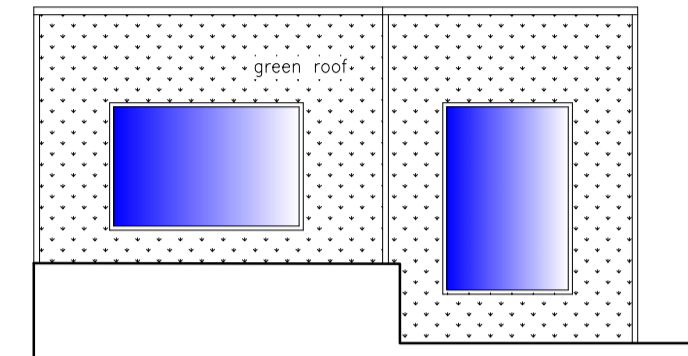


ROOF PLAN

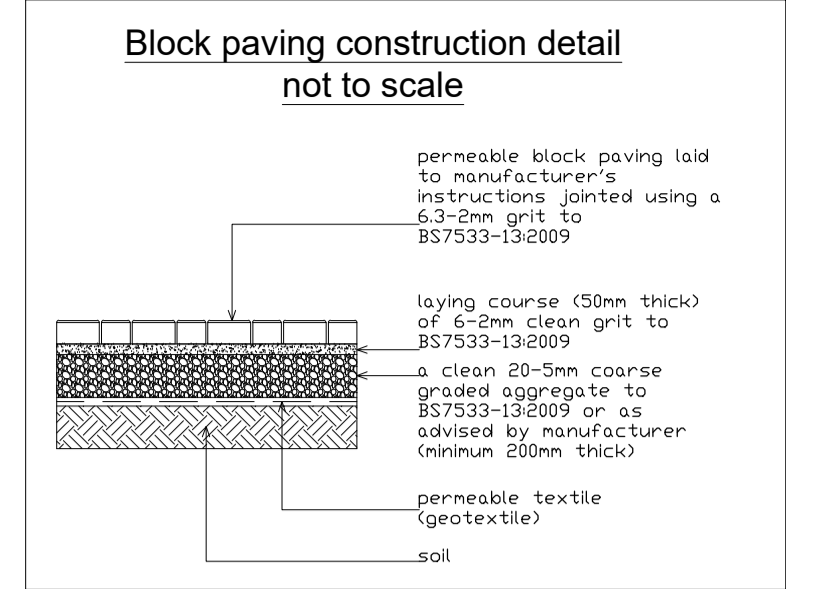


Block paving construction detail not to scale

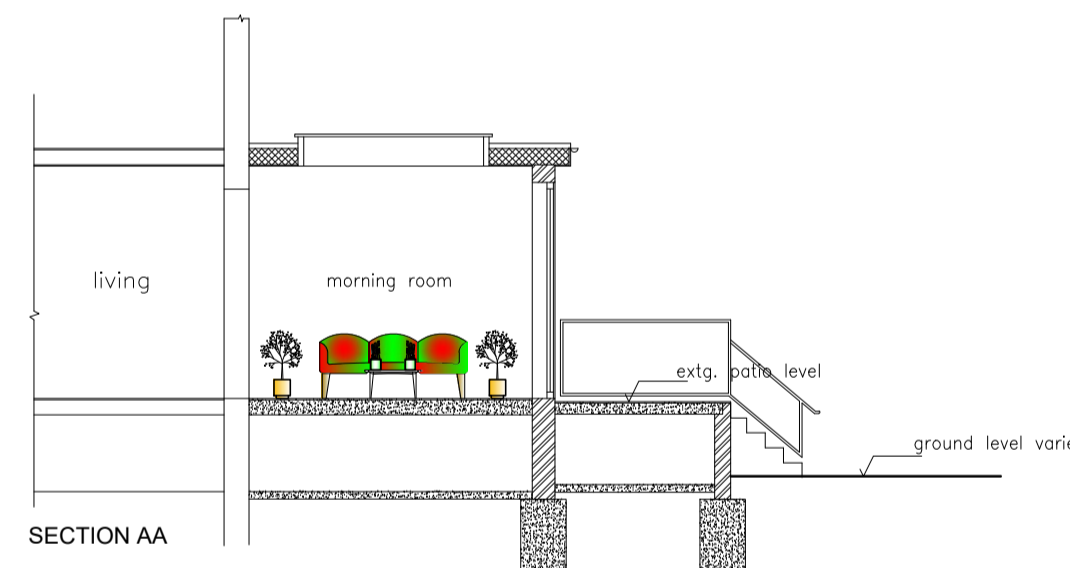

SECTION AA

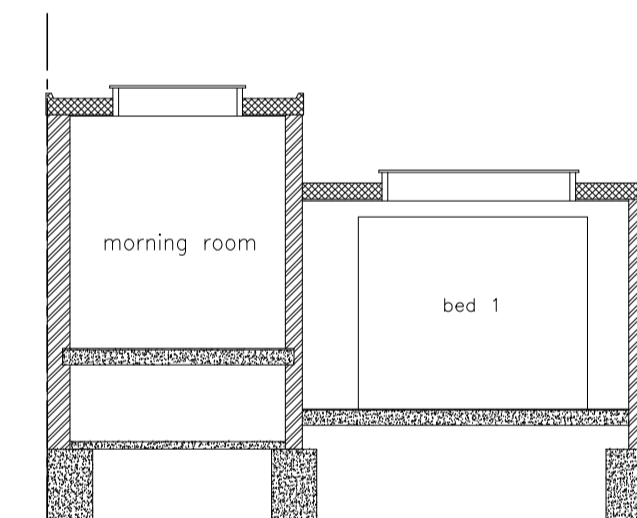


SECTION CC

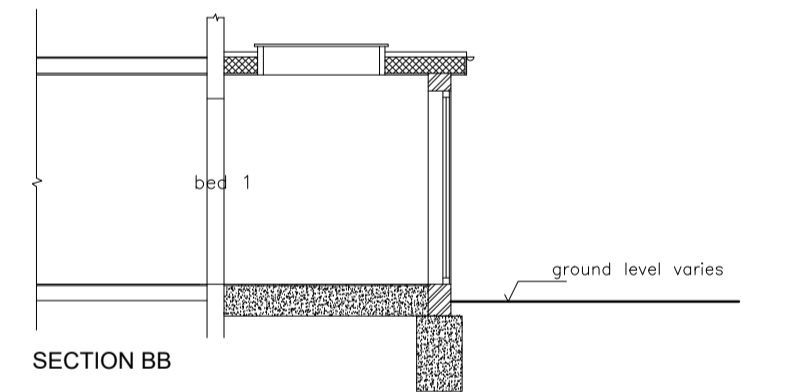

SECTION BB



REAR ELEVATION SOUTH EAST

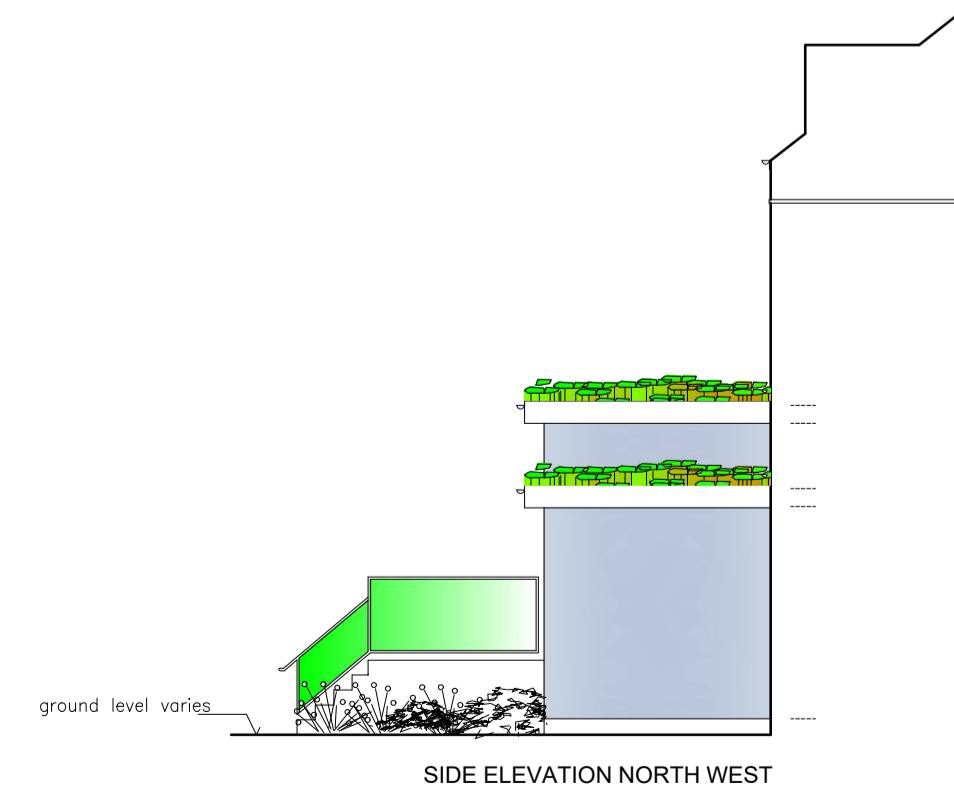

SIDE ELEVATION NORTH WEST

revisions


project  
16a Park View Road N3 2JB  
drawing title  
PLANS ELEVATIONS & SECTIONS  
Project No 388  
drawing No 388.PL.01  
date February 2024  
drawn ap

NOT FOR CONSTRUCTION  
scale 1:100 @ A1  
date February 2024  
drawn ap

DRAFT

Alexander Elliott Ltd.  
Chartered Building Consultancy  
Architecture-Surveying-Design  
224 Ballards Lane, London N3 2LX  
tel:020 8445 9821 e-mail:design@archivos.co.uk  
RICS  
Member of  
property professionals worldwide

