




PROPOSED
FRONT ELEVATION
SCALE 1:50

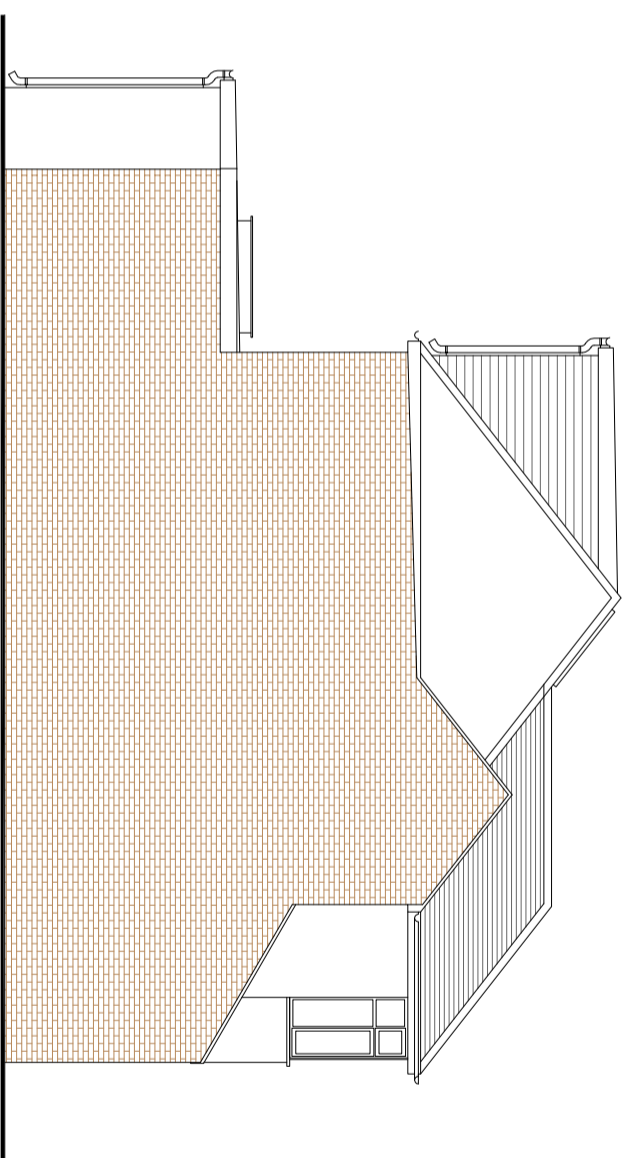

PROPOSED
FLANK ELEVATION
SCALE 1:50

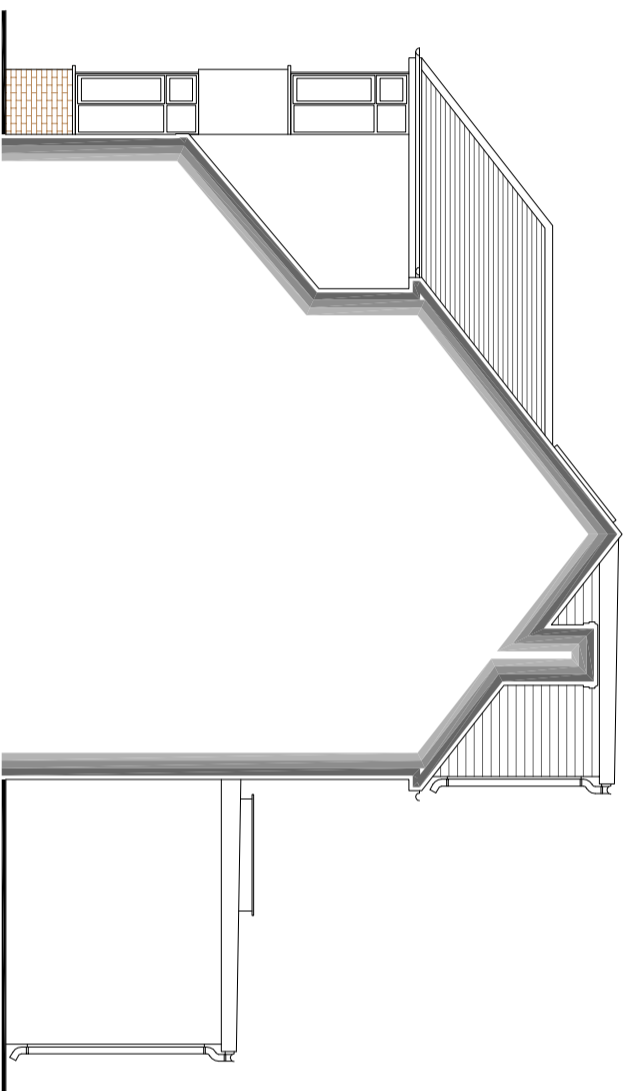

PROPOSED
FLANK ELEVATION
SCALE 1:50

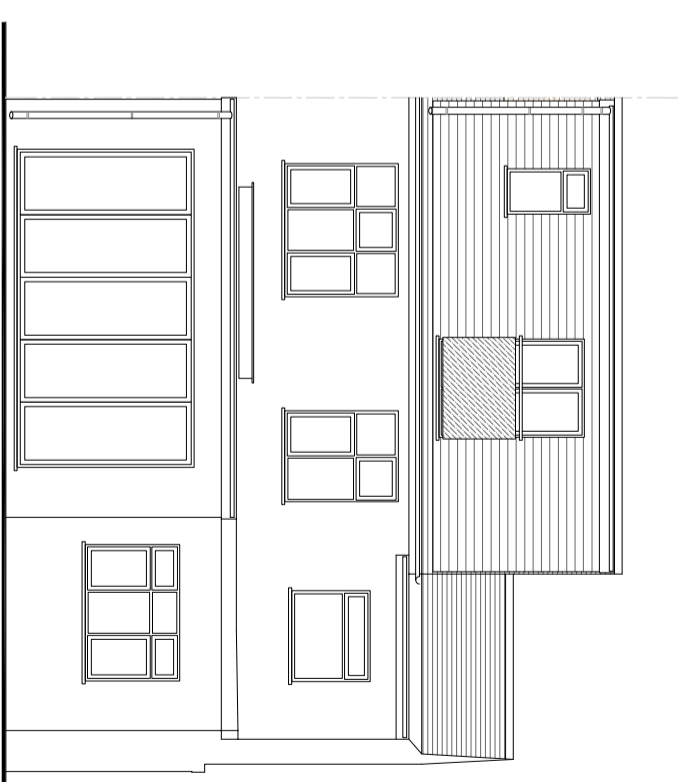

PROPOSED
REAR ELEVATION
SCALE 1:50



NO. DR.	INFO
DATE	
REVISION	
PROJECT	24, LIVERD GARDENS
OWNER	HAB RUF
CLIENT	
MR. J. HANSON	24, LIVERD GARDENS
EDINBURGH, HA8 8UF	
DRAWING TITLE	PROPOSED ELEVATIONS
SCALE	1:50 1:100
SIZE	A1 A3
JOB NO.	20223
STAGE	PLANNING
DWG NO.	20223.P.202
REVISION	0
DATE	23 FEBRUARY 2024
DRAWN	NL
CHECKED	MM