



EXISTING
FRONT ELEVATION

SCALE 1:50

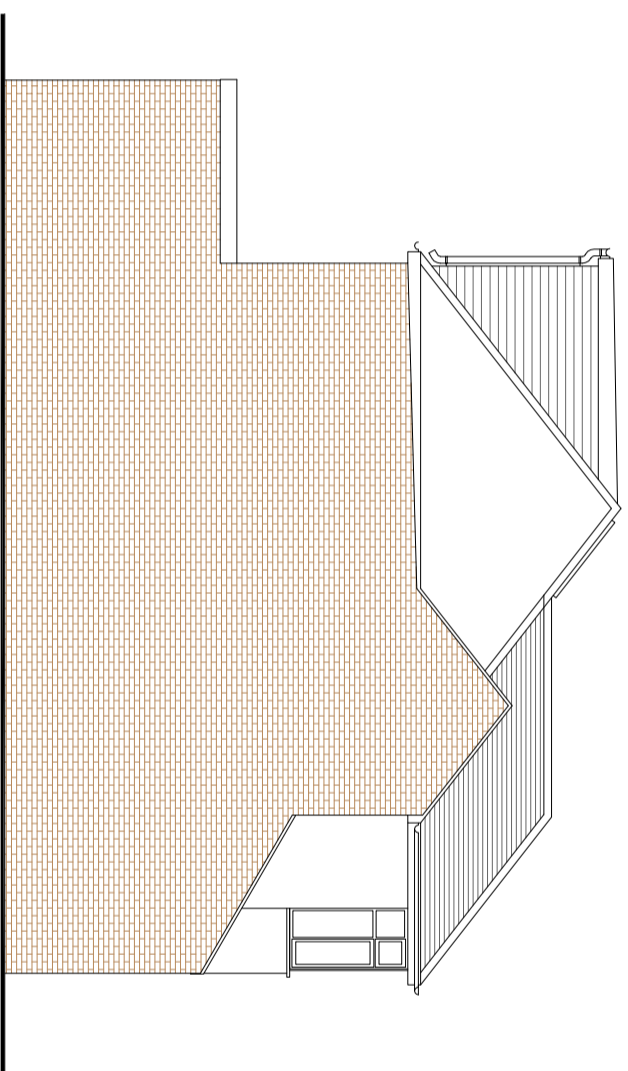


EXISTING
FLANK ELEVATION

SCALE 1:50

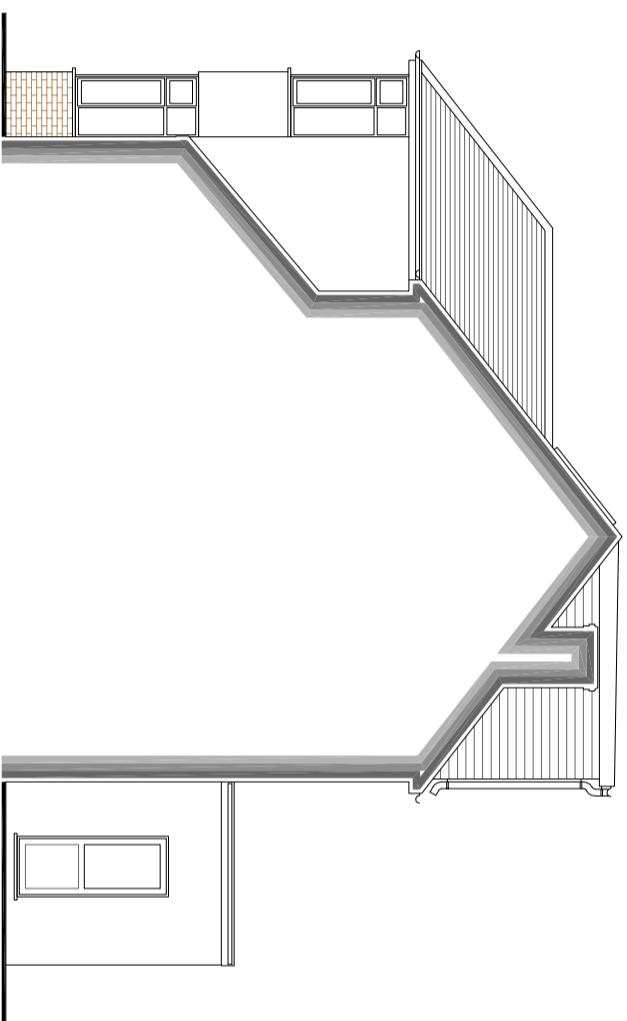

EXISTING
REAR ELEVATION

SCALE 1:50

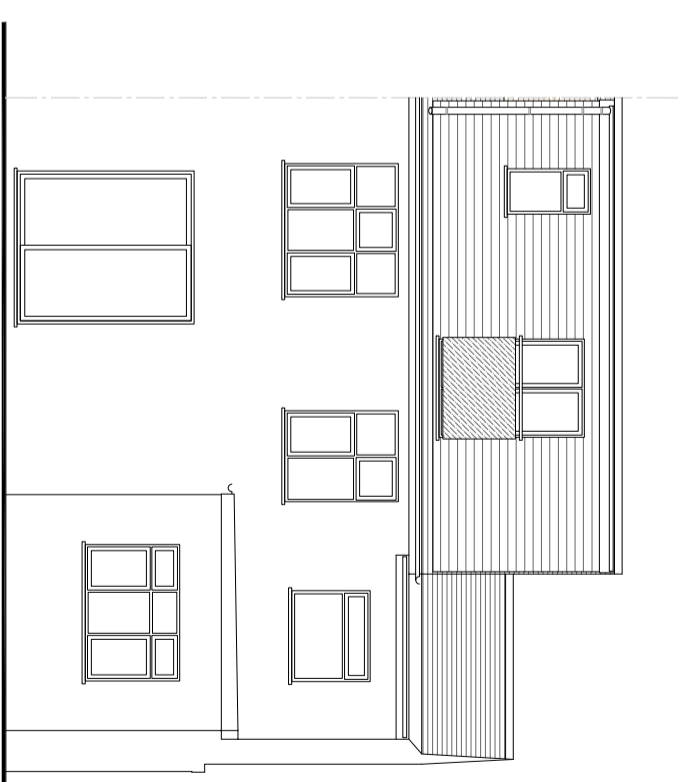

EXISTING
FRONT ELEVATION

SCALE 1:50



NO.	DR.	INFO
DATE		
REVISION		
PROJECT	24, LYVINGD GARDENS	
OWNER	EOWALE HAB SUP	
CLIENT	MR. J. HANSON	
	24, LYVINGD GARDENS	
	EOWALE, HAB SUP	
DRAWING TITLE	EXISTING ELEVATIONS	
SCALE	1:50	1:100
SIZE	A1	A3
JOB NO.	20223	
STAGE	PLANNING	
DWG NO.	20223.P.2301	
REVISION	0	
DATE	23 FEBRUARY 2024	
DRAWN	NL	
CHECKED	MM	