


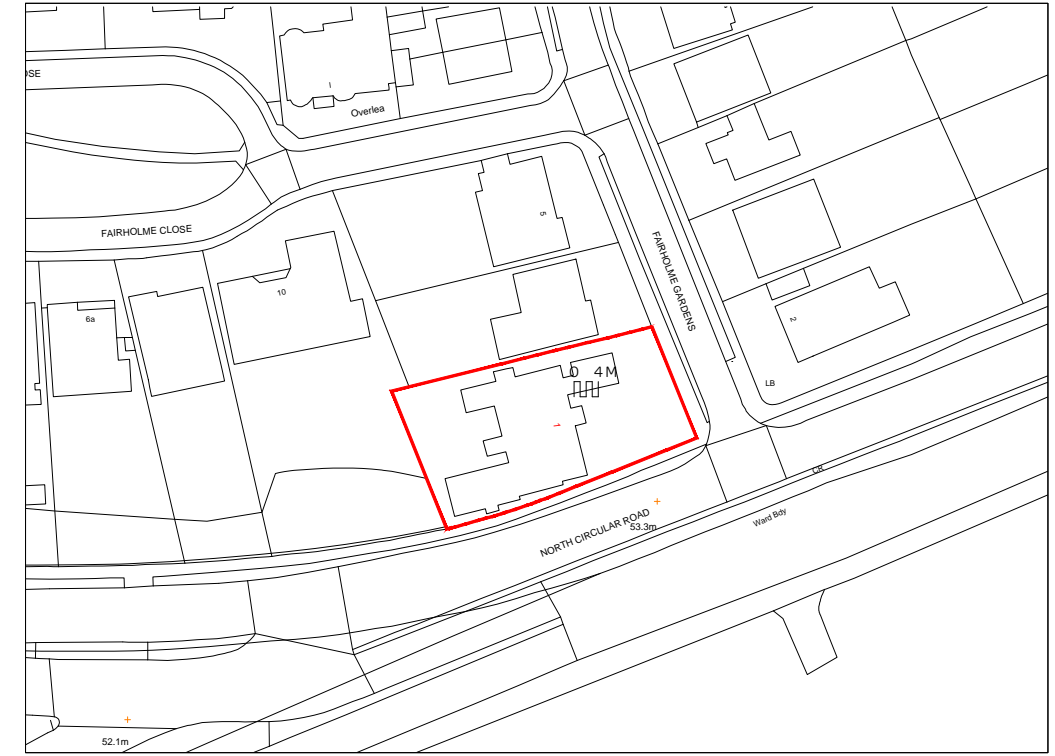


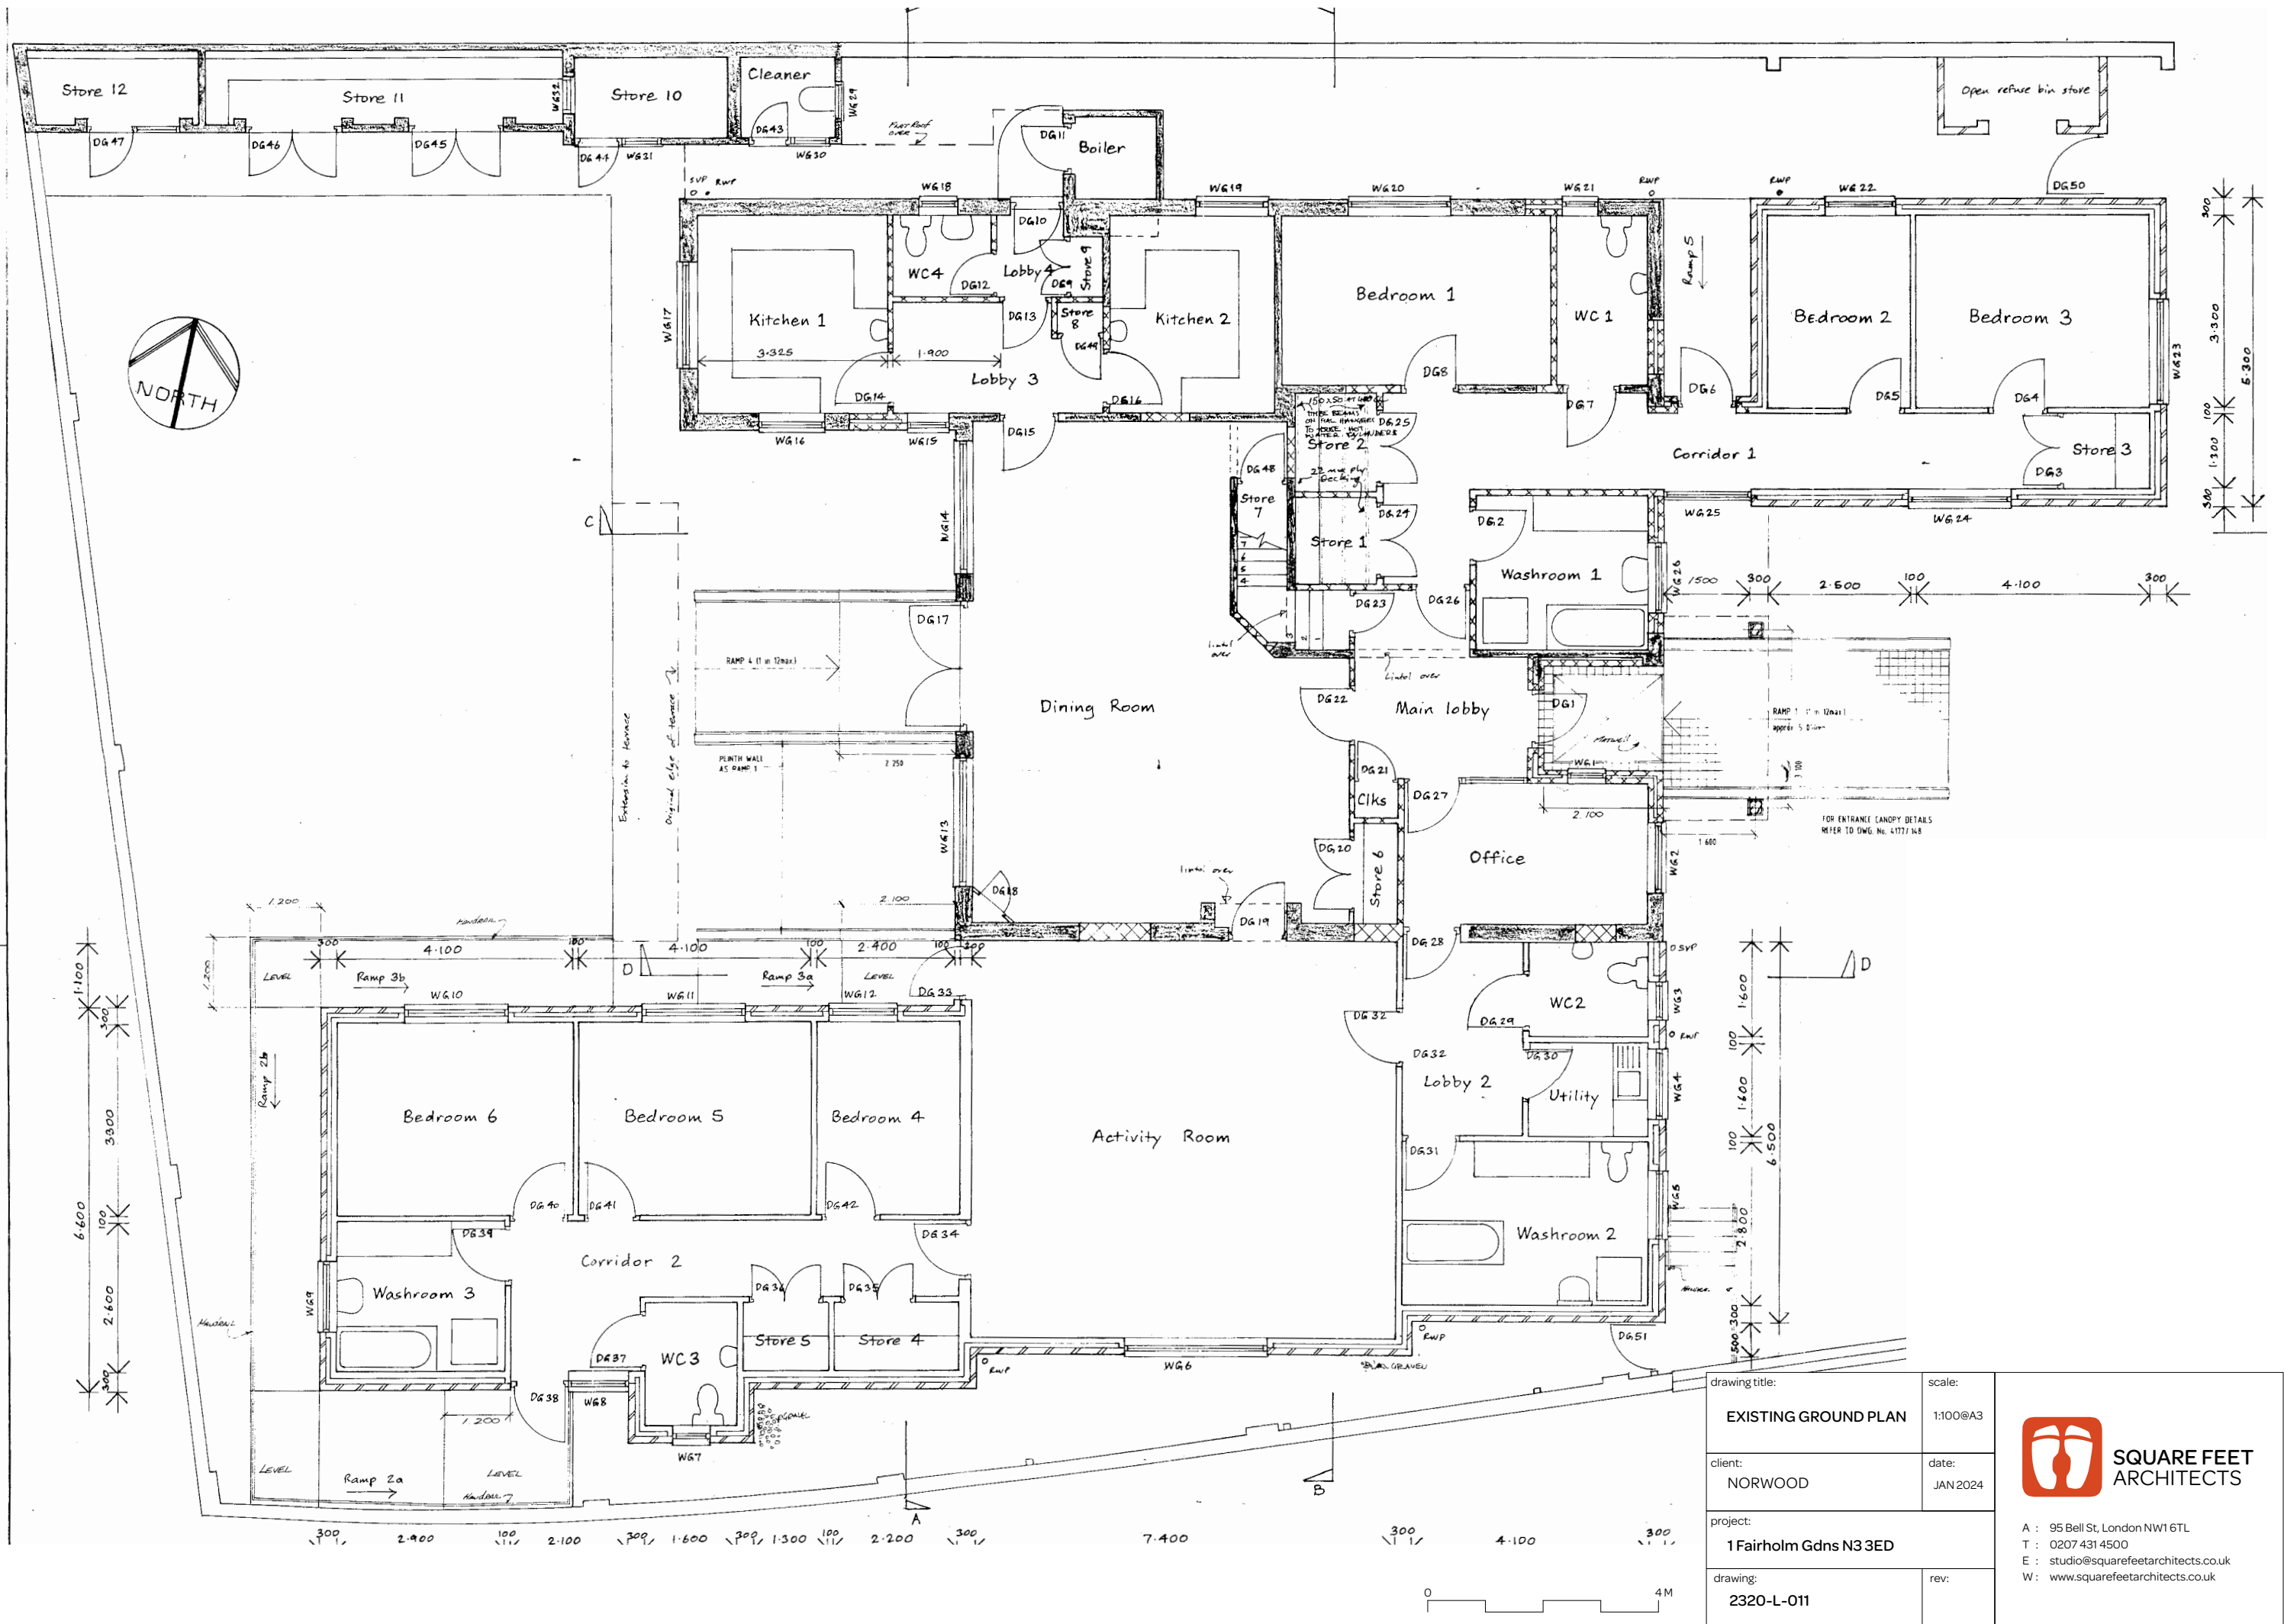
View towards Entrance



View of rear



drawing title: <b>SITE PLAN &amp; PHOTOS</b>	scale: 1:100@A3	 <b>SQUARE FEET ARCHITECTS</b>  A : 95 Bell St, London NW1 6TL T : 0207 431 4500 E : studio@squarefeetarchitects.co.uk W : www.squarefeetarchitects.co.uk
client: NORWOOD	date: JAN 2024	
project: <b>1 Fairholm Gdns N3 3ED</b>		
drawing: <b>2320-L-001</b>	rev:	





drawing title: <b>EXISTING GROUND PLAN</b>	scale: 1:100@A3
client: NORWOOD	date: JAN 2024
project: <b>1 Fairholm Gdns N3 3ED</b>	
drawing: 2320-L-011	rev:

**SQUARE FEET ARCHITECTS**


A : 95 Bell St, London NW16TL  
T : 0207 431 4500  
E : studio@squarefeetarchitects.co.uk  
W : www.squarefeetarchitects.co.uk



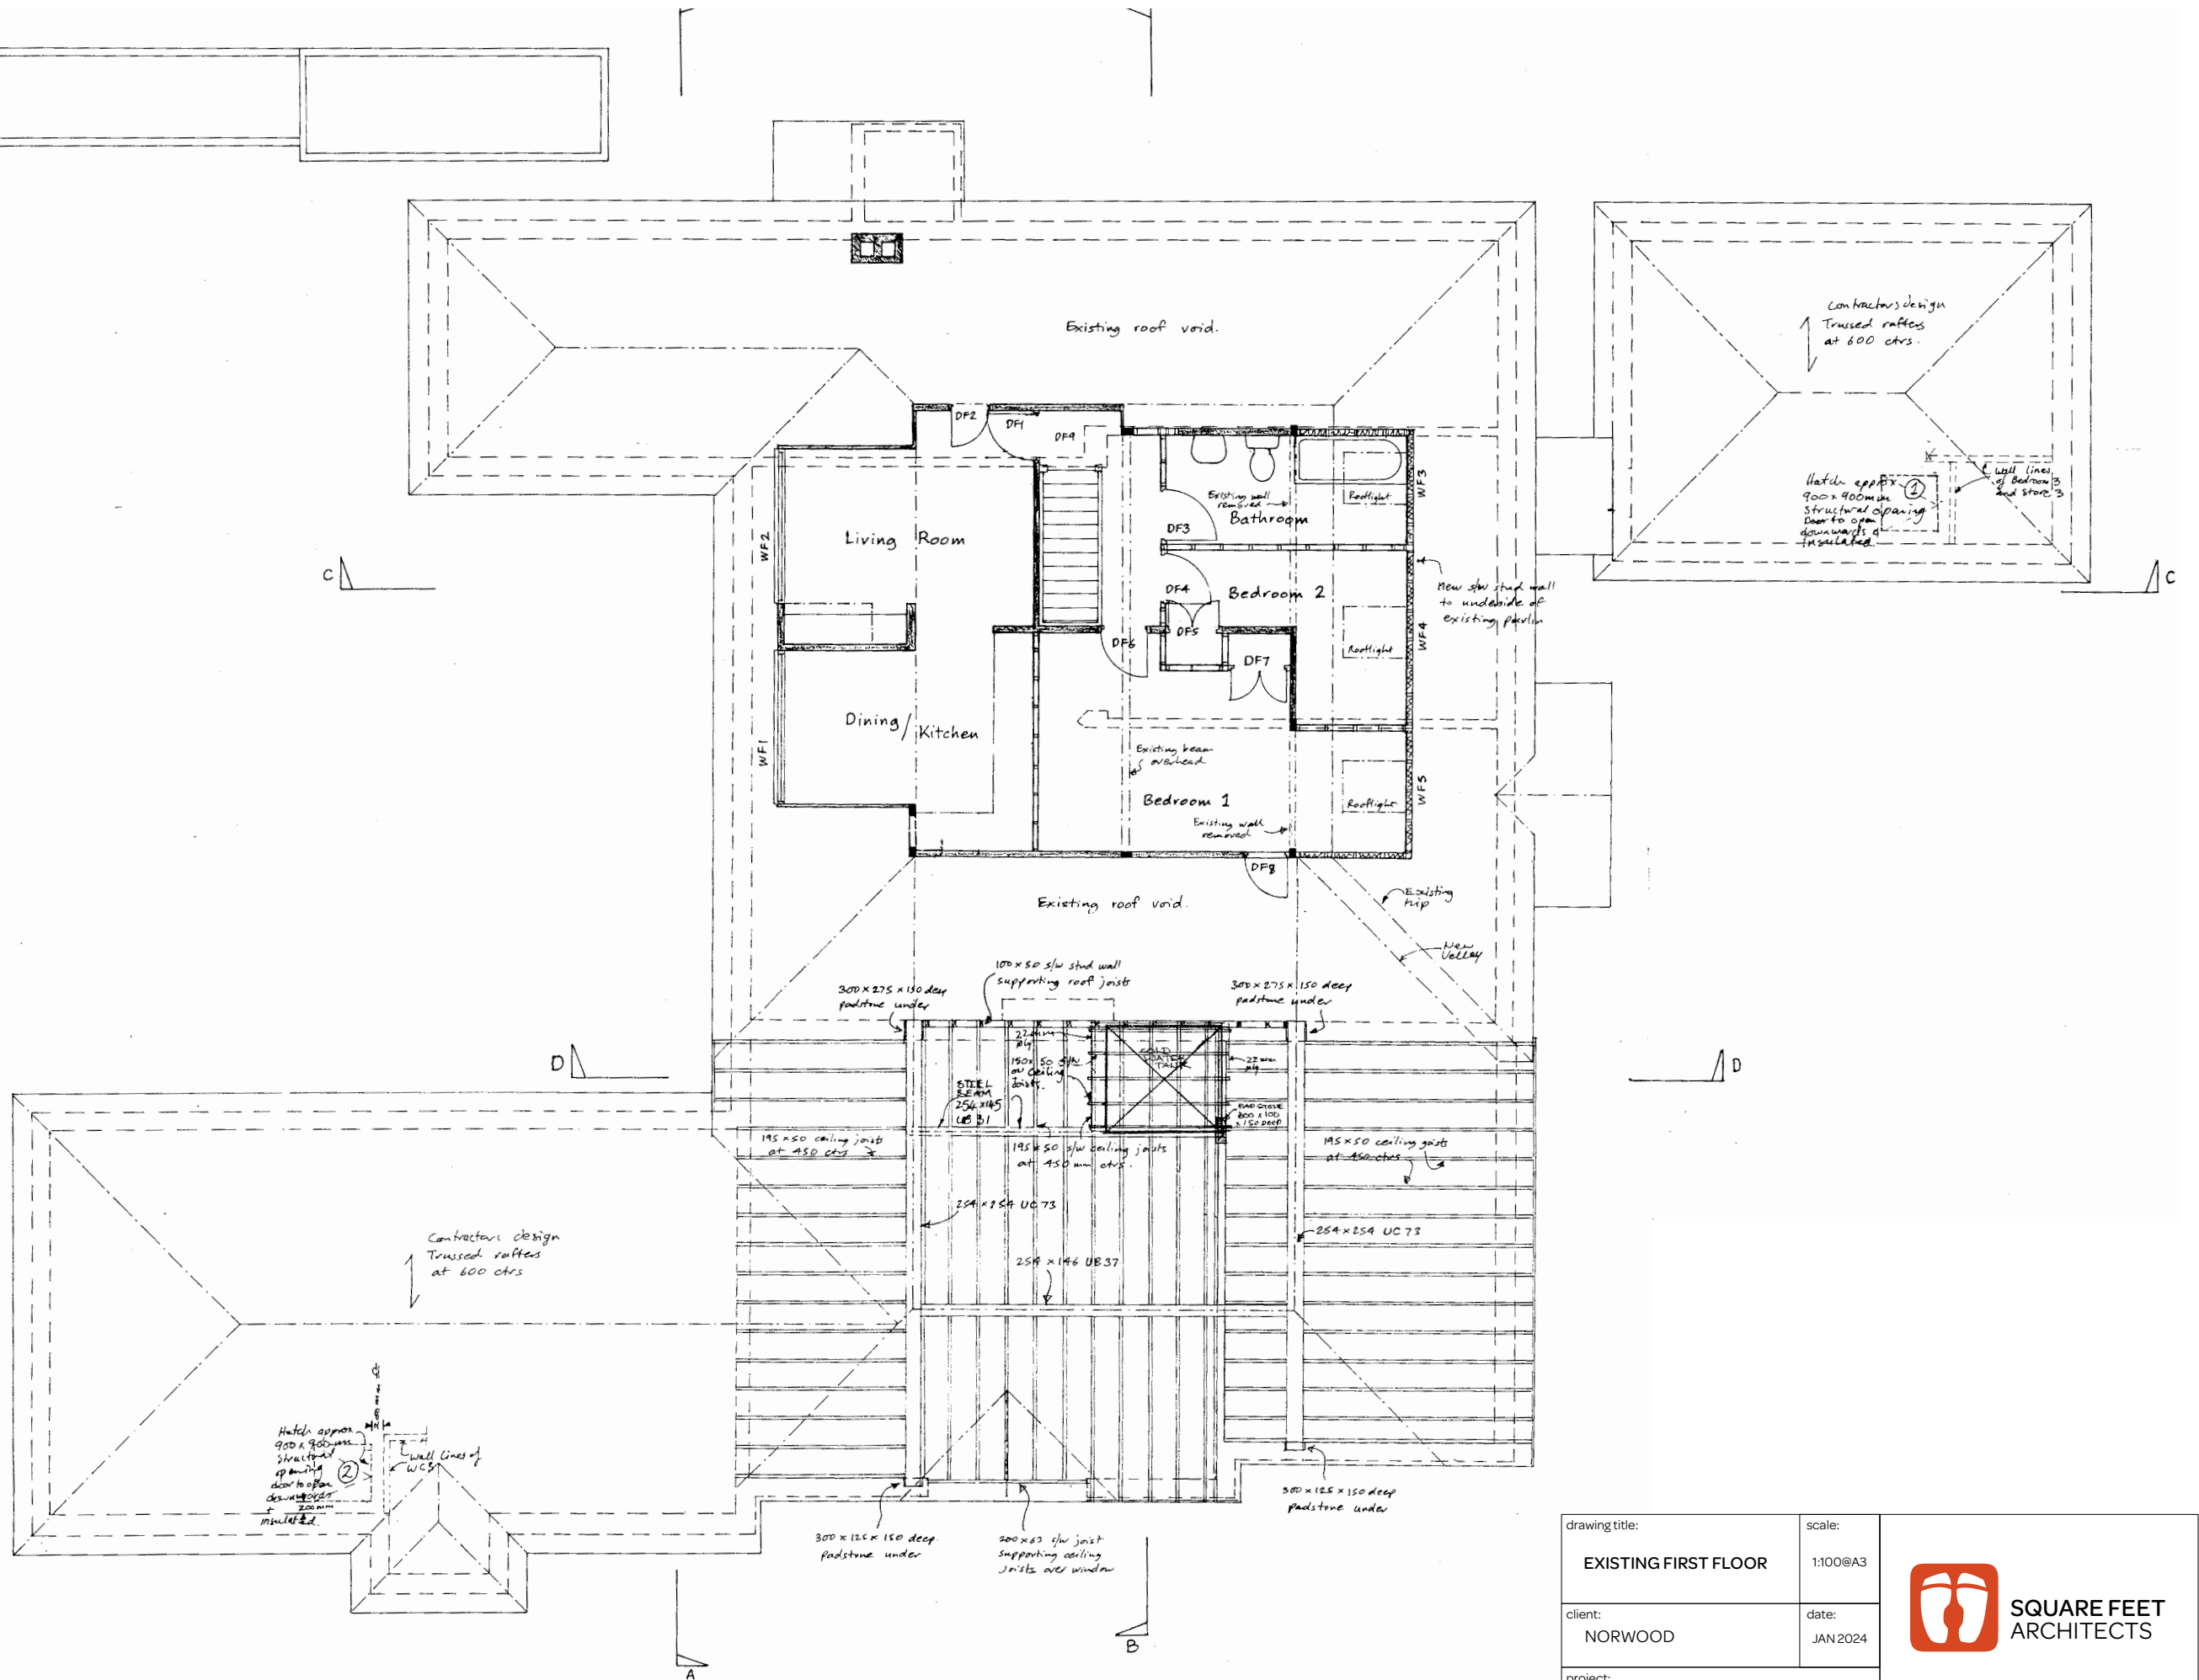


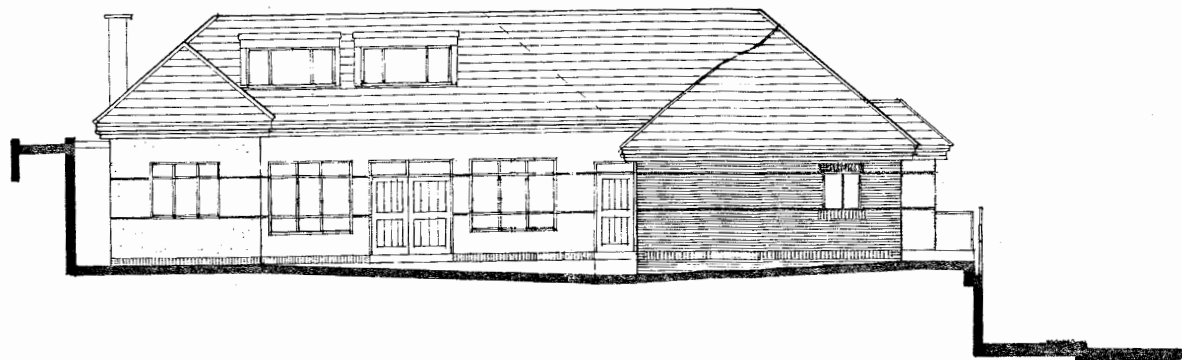
drawing title: <b>EXISTING FIRST FLOOR</b>	scale: 1:100@A3	 <b>SQUARE FEET ARCHITECTS</b>  A : 95 Bell St, London NW16TL T : 0207 431 4500 E : studio@squarefeetarchitects.co.uk W : www.squarefeetarchitects.co.uk
client: NORWOOD	date: JAN 2024	
project: <b>1 Fairholm Gdns N3 3ED</b>		
drawing: 2320-L-012	rev:	



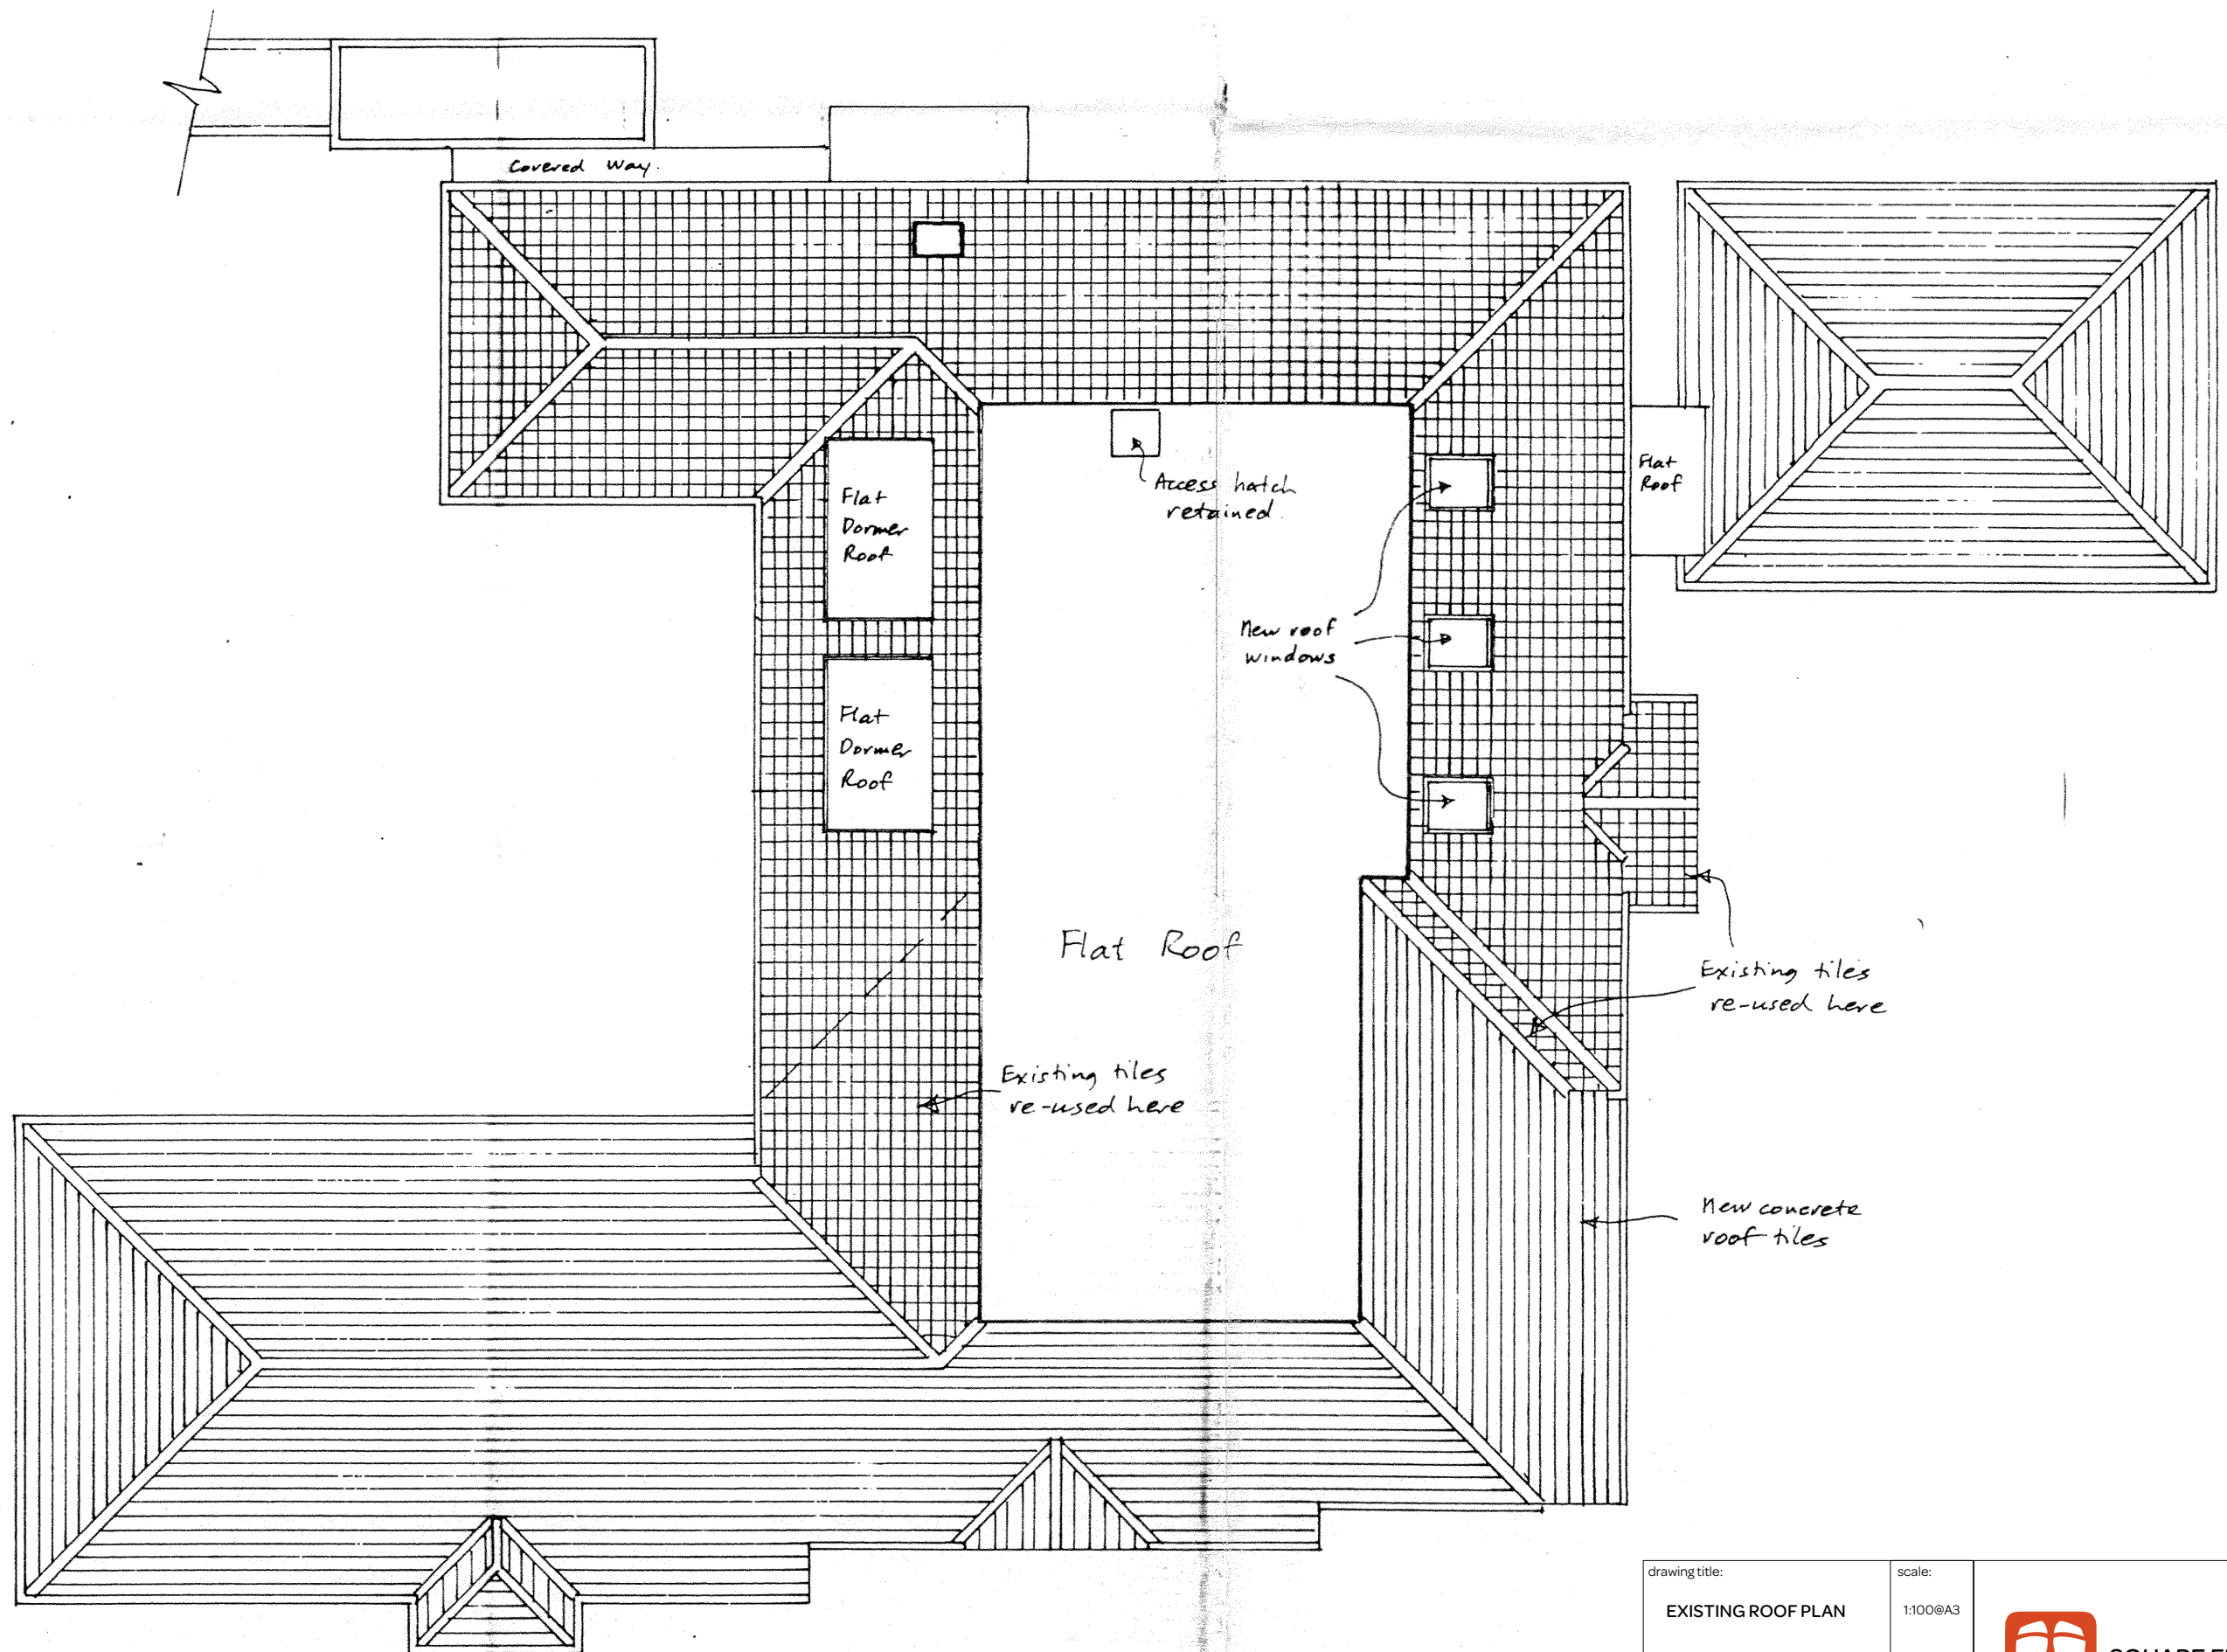


drawing title: <b>EXISTING ROOF PLAN</b>	scale: 1:100@A3	 <b>SQUARE FEET ARCHITECTS</b> A : 95 Bell St, London NW16TL T : 0207 431 4500 E : studio@squarefeetarchitects.co.uk W : www.squarefeetarchitects.co.uk
client: NORWOOD	date: JAN 2024	
project: <b>1 Fairholm Gdns N3 3ED</b>		
drawing: 2320-L-013	rev:	







West Elevation.

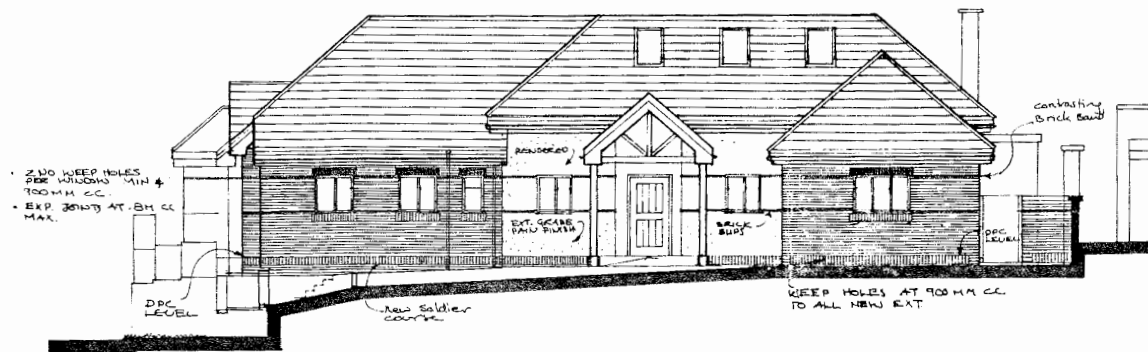

East Elevation. (front)

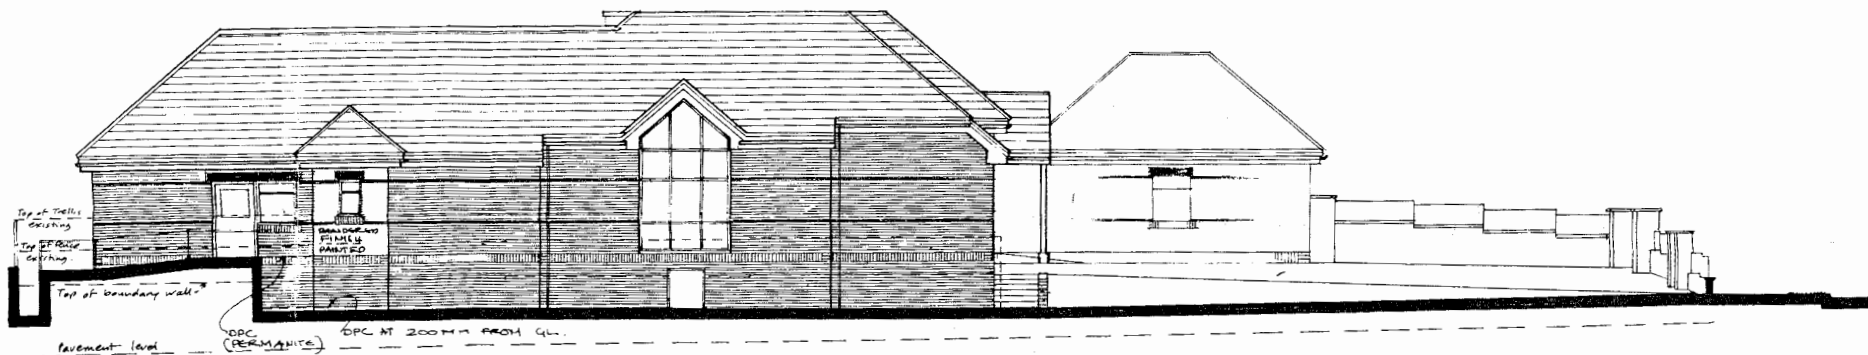


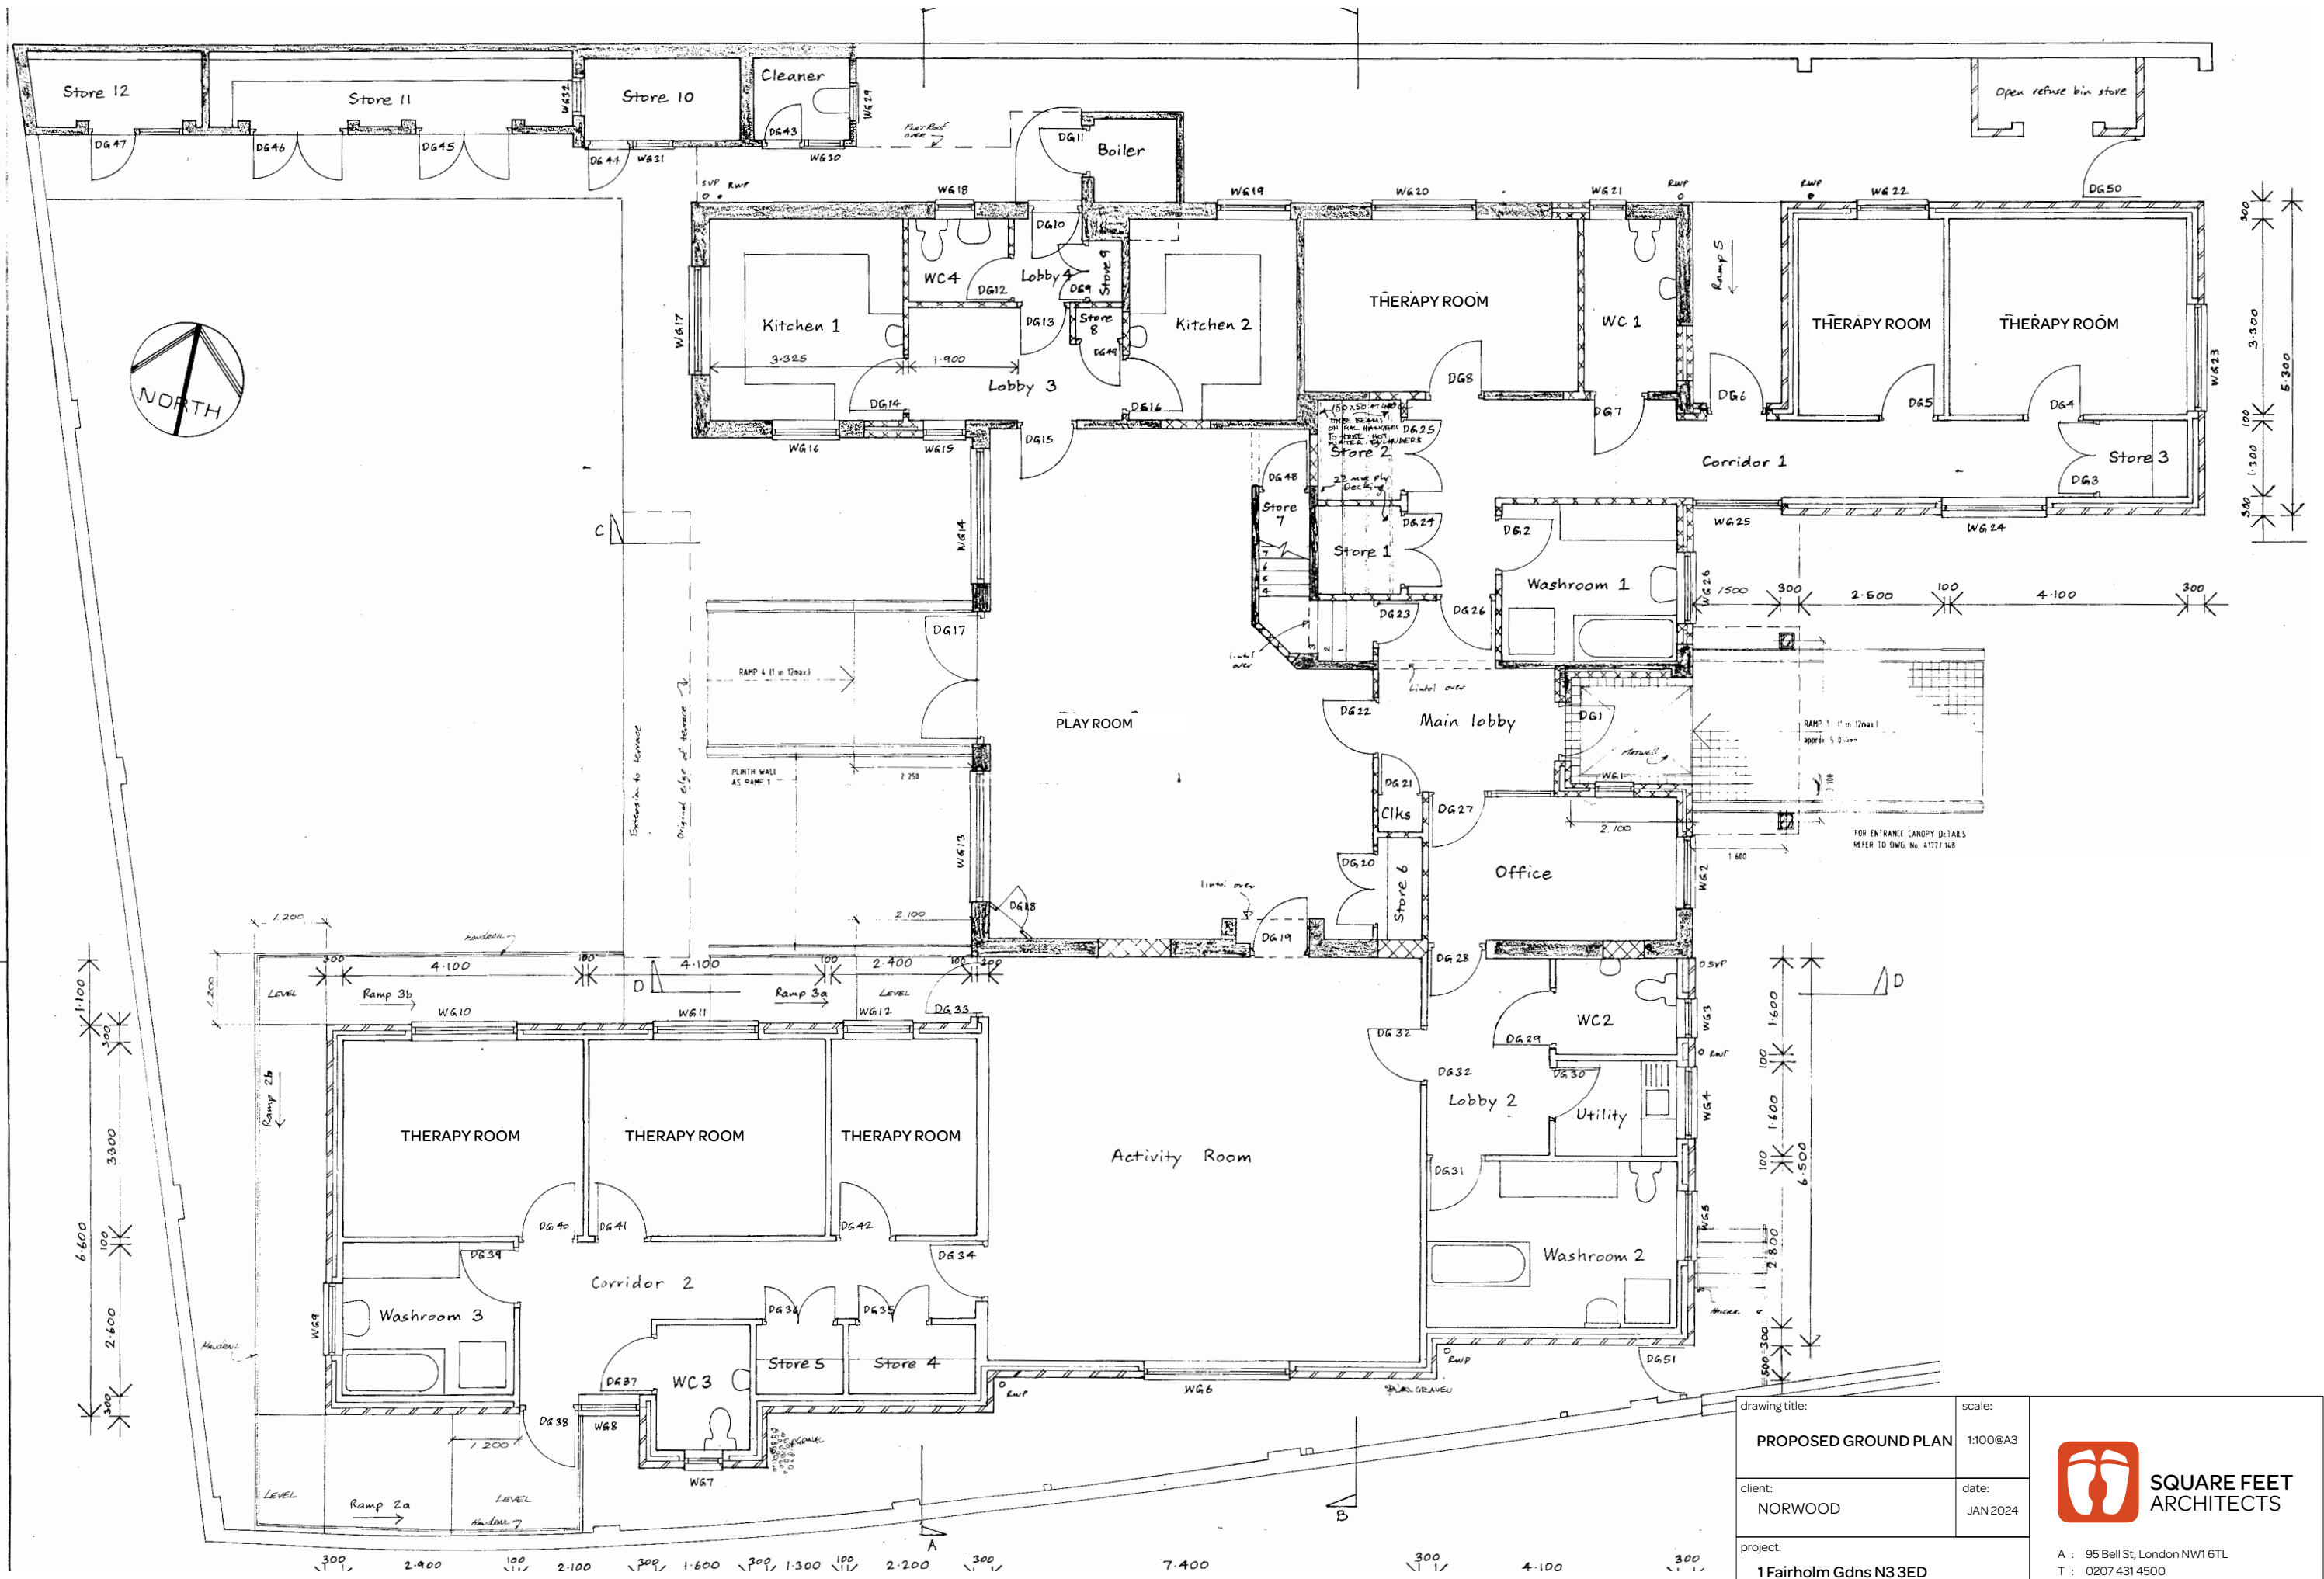
South Elevation. (facing North Circular Road)

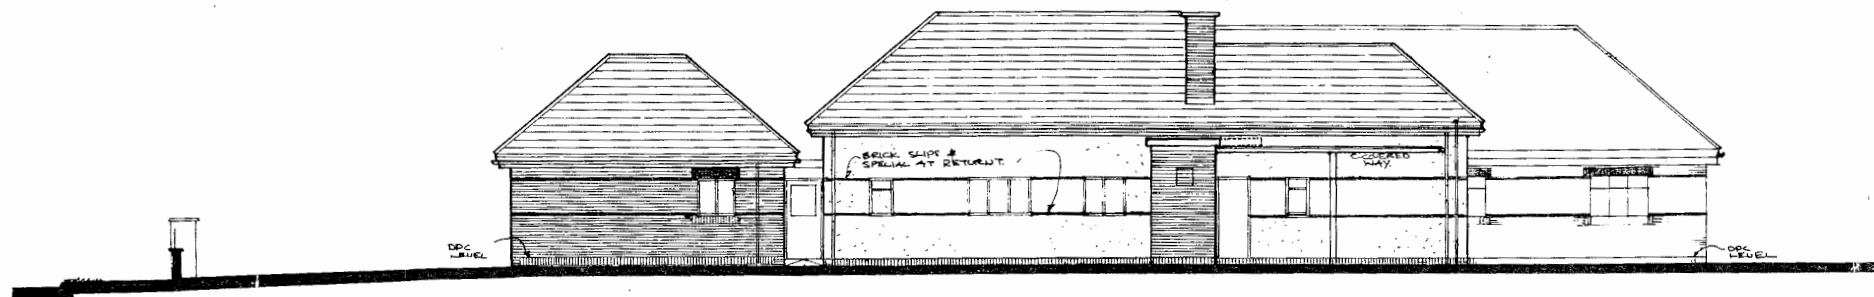


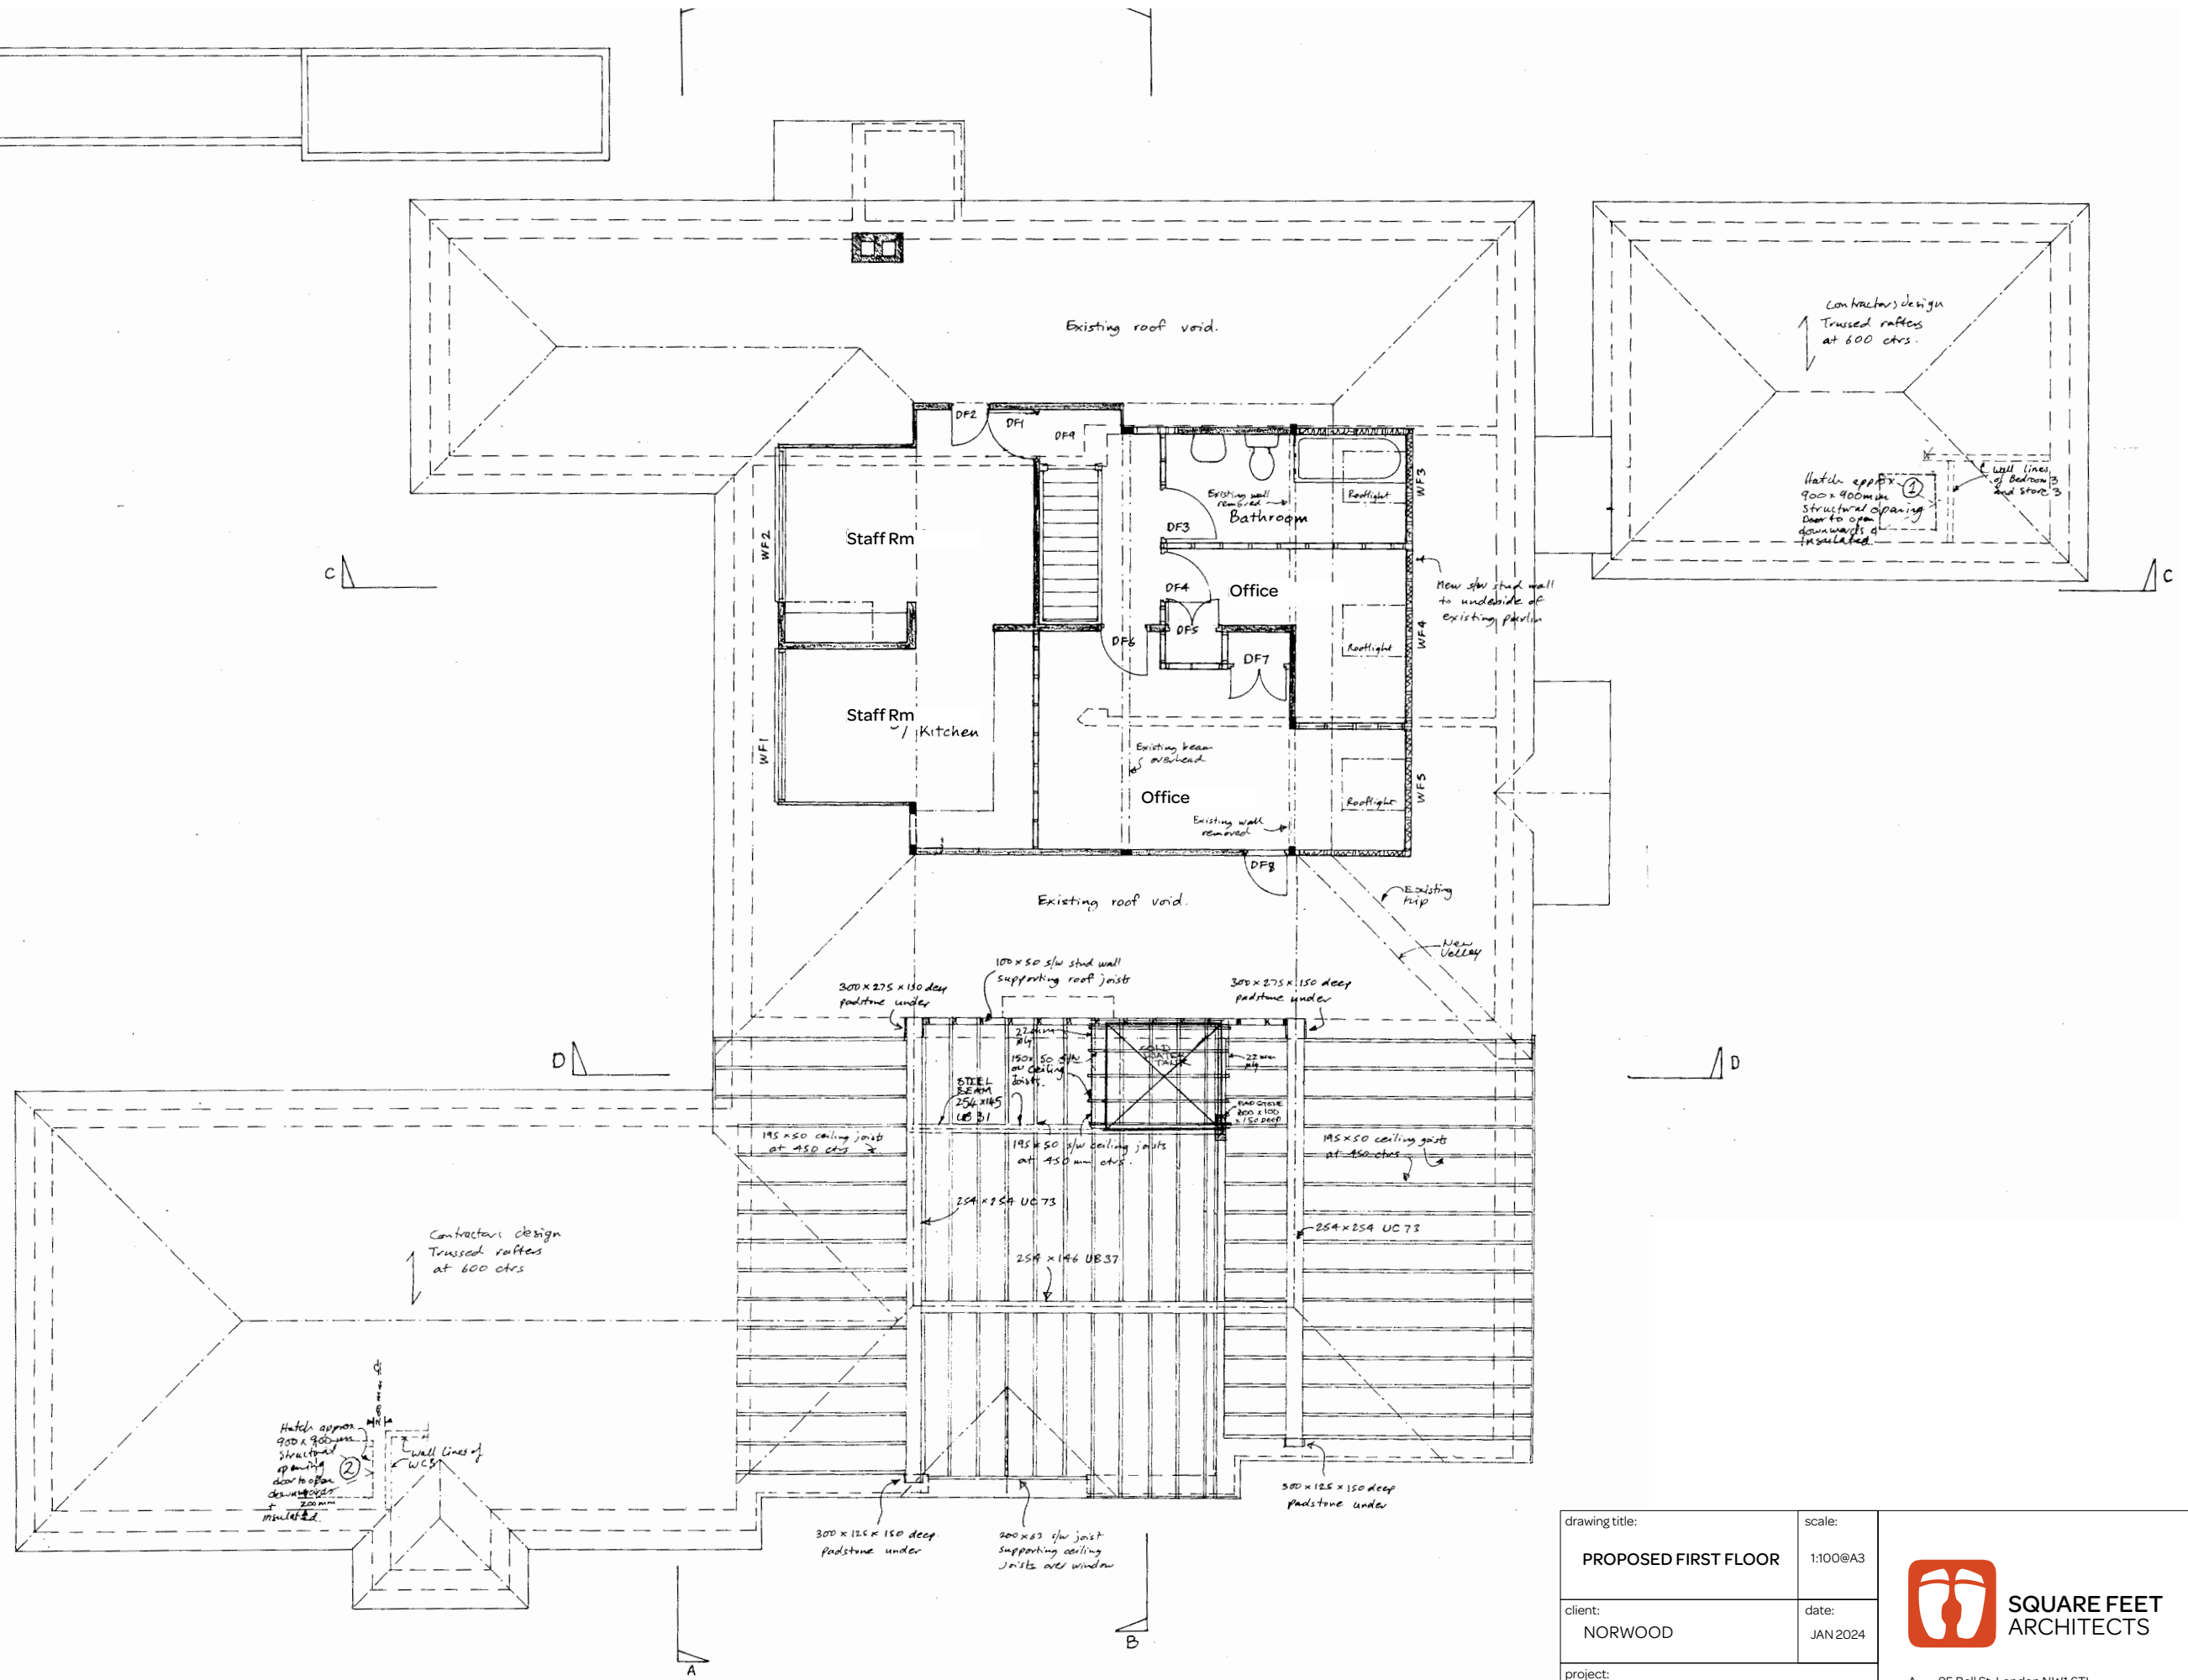
North Elevation.



drawing title: <b>EXISTING ELEVATIONS</b>	scale: 1:200@A3	 <b>SQUARE FEET ARCHITECTS</b>  A : 95 Bell St, London NW16TL T : 0207 431 4500 E : studio@squarefeetarchitects.co.uk W : www.squarefeetarchitects.co.uk
client: NORWOOD	date: JAN 2024	
project: <b>1 Fairholm Gdns N3 3ED</b>		
drawing: 2320-L-014	rev:	




drawing title: <b>PROPOSED GROUND PLAN</b>	scale: 1:100@A3	 <b>SQUARE FEET ARCHITECTS</b> A : 95 Bell St, London NW16TL T : 0207 431 4500 E : studio@squarefeetarchitects.co.uk W : www.squarefeetarchitects.co.uk
client: NORWOOD	date: JAN 2024	
project: 1 Fairholm Gdns N3 3ED		
drawing: 2320-L-021	rev:	




drawing title: <b>PROPOSED FIRST FLOOR</b>	scale: 1:100@A3	<b>SQUARE FEET ARCHITECTS</b>
client: NORWOOD	date: JAN 2024	
project: <b>1 Fairholm Gdns N3 3ED</b>	A : 95 Bell St, London NW16TL T : 0207 431 4500 E : studio@squarefeetarchitects.co.uk W : www.squarefeetarchitects.co.uk	
drawing: 2320-L-022	rev:	






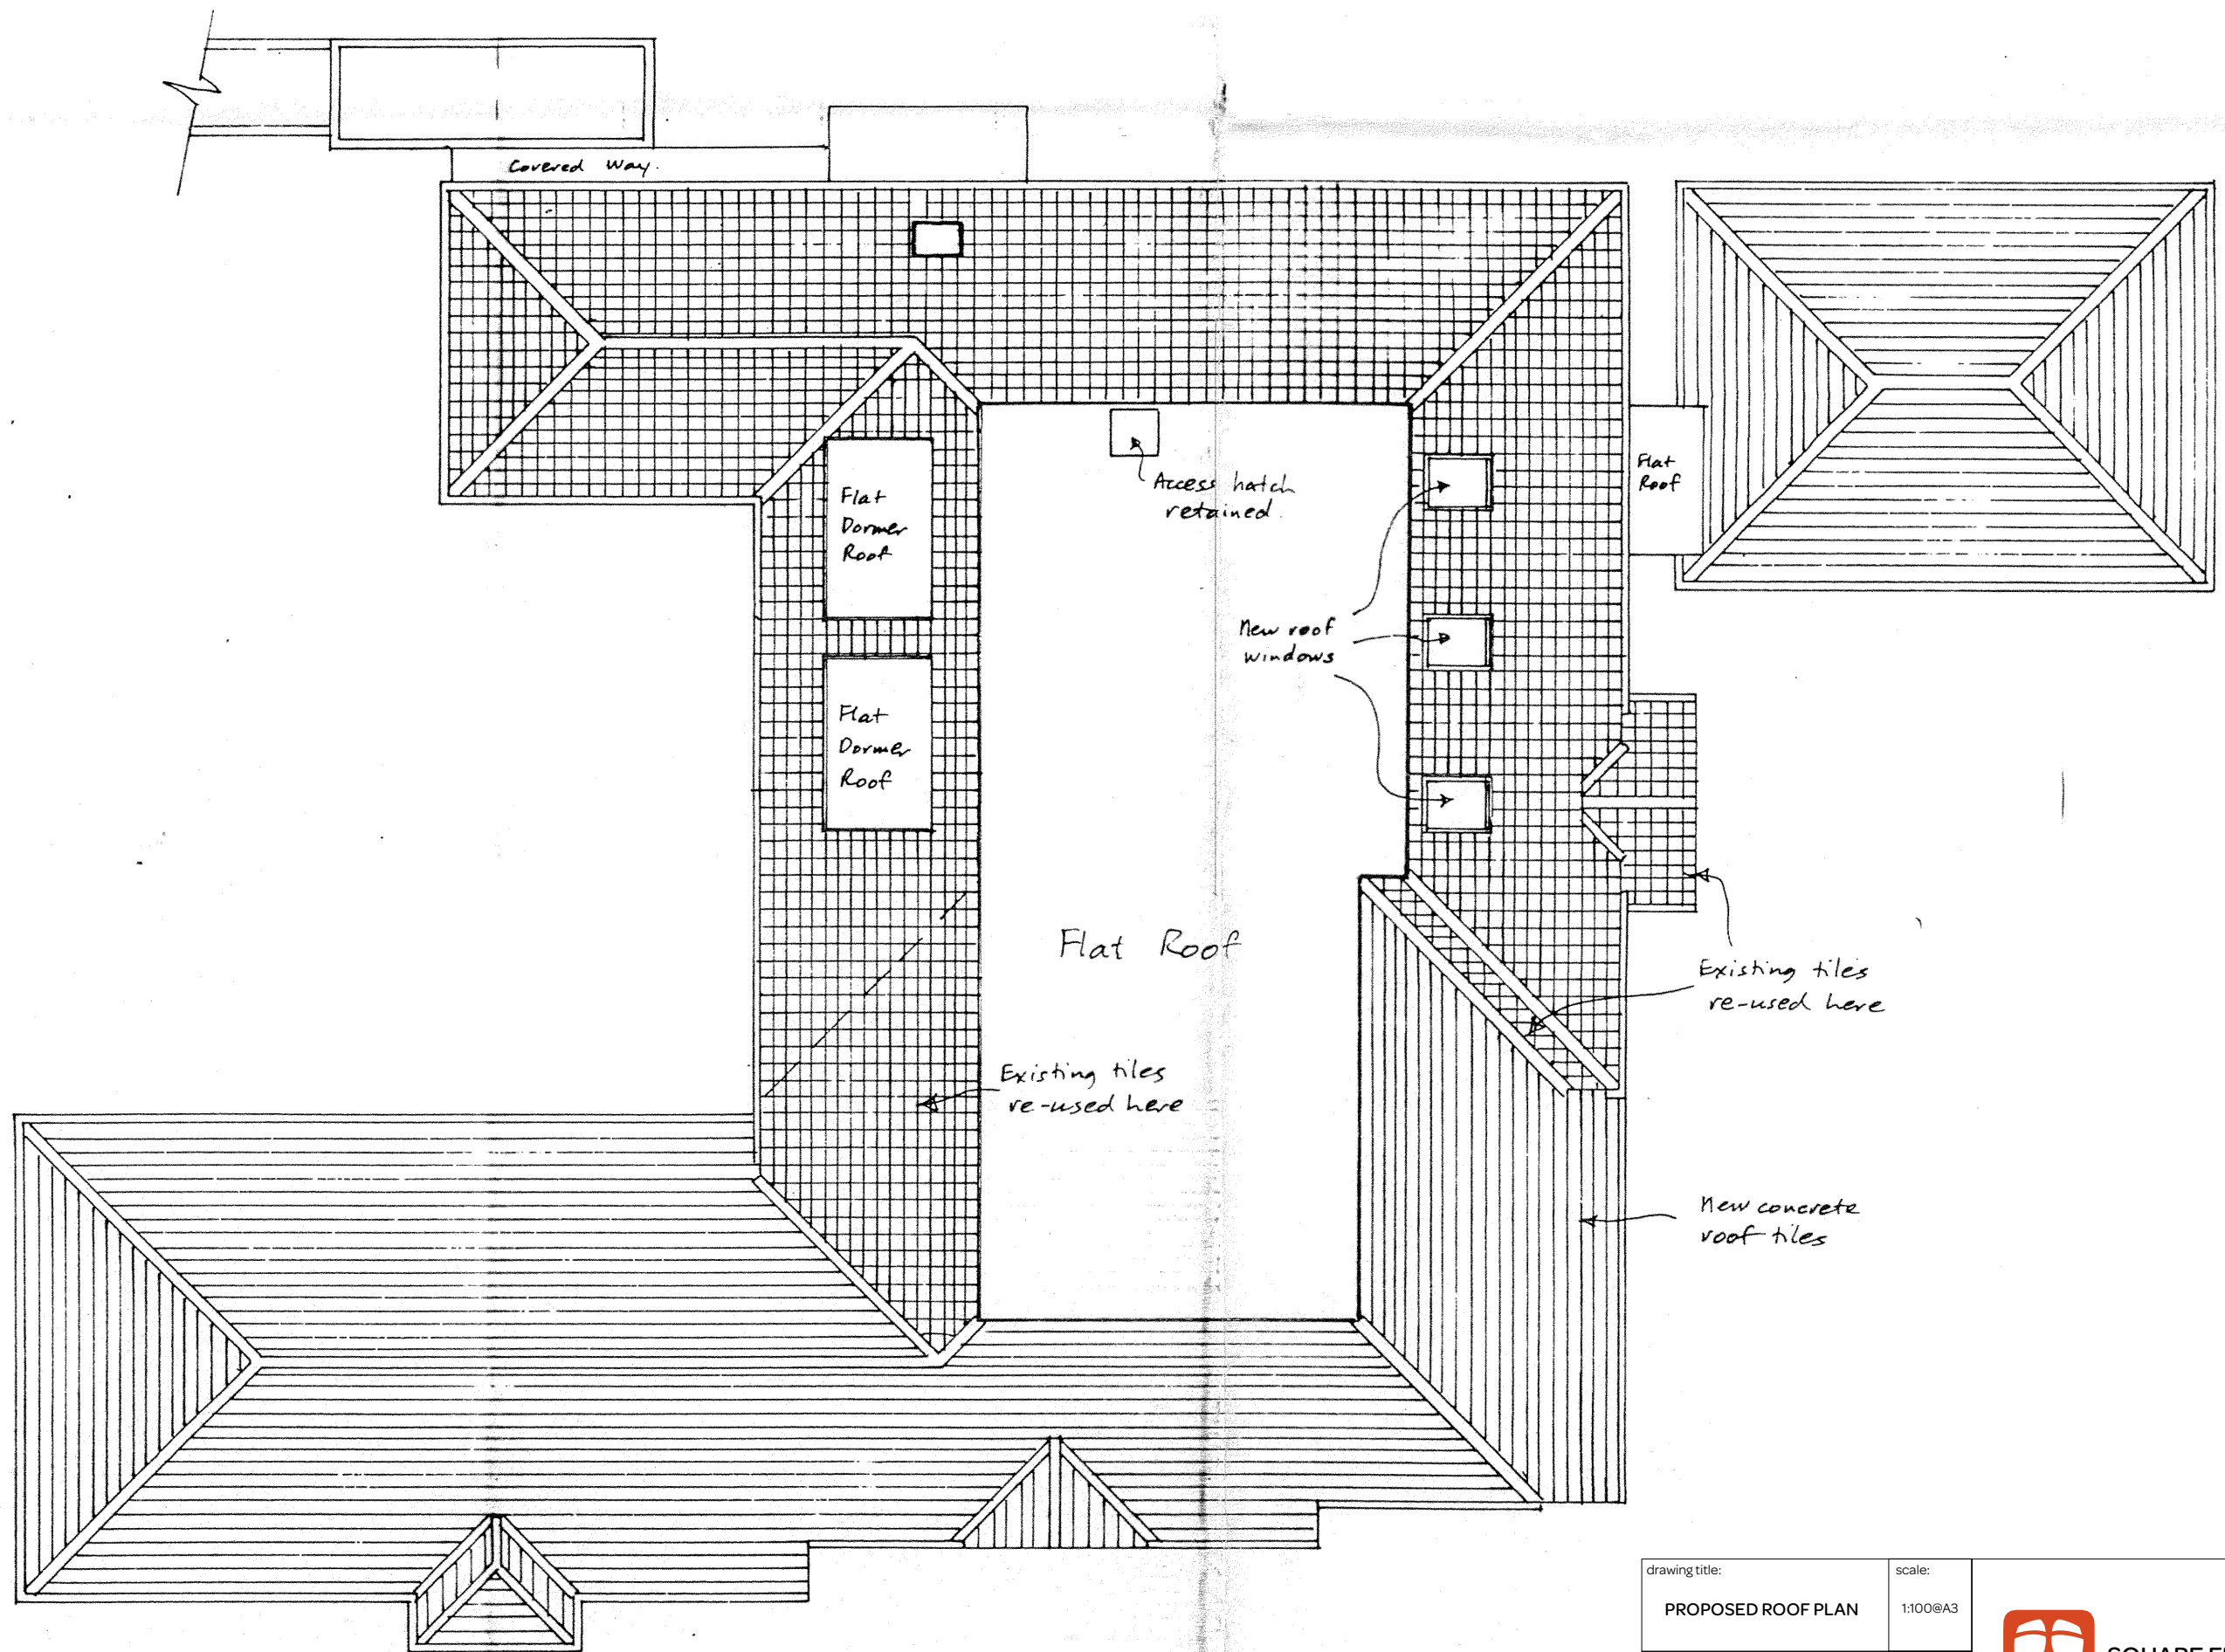


drawing title: <b>PROPOSED ROOF PLAN</b>	scale: 1:100@A3	 <b>SQUARE FEET ARCHITECTS</b> A : 95 Bell St, London NW16TL T : 0207 431 4500 E : studio@squarefeetarchitects.co.uk W : www.squarefeetarchitects.co.uk
client: NORWOOD	date: JAN 2024	
project: <b>1 Fairholm Gdns N3 3ED</b>		
drawing: 2320-L-023	rev:	




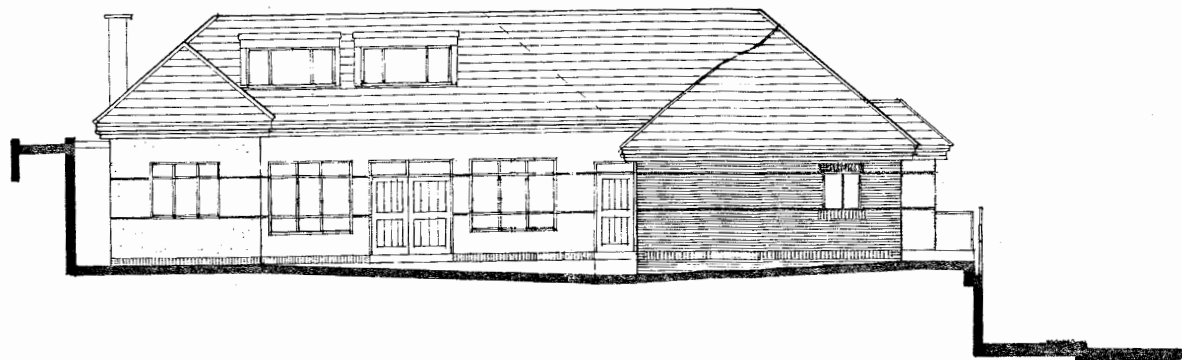


West Elevation.

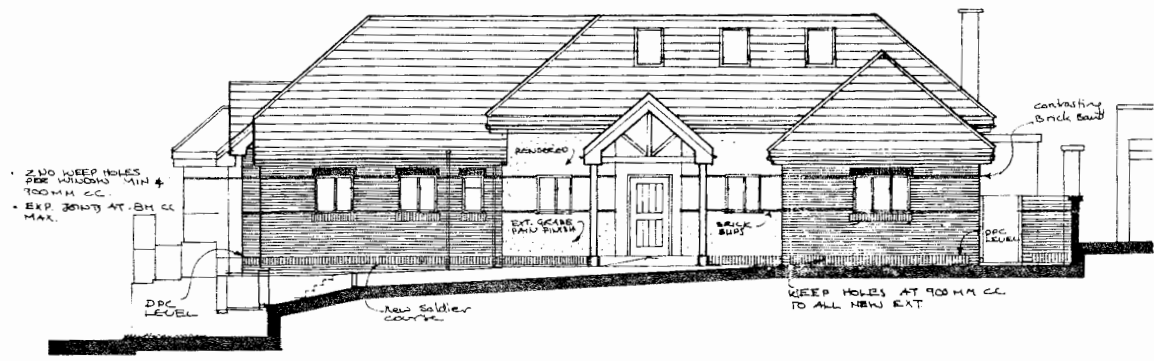

East Elevation. (front)

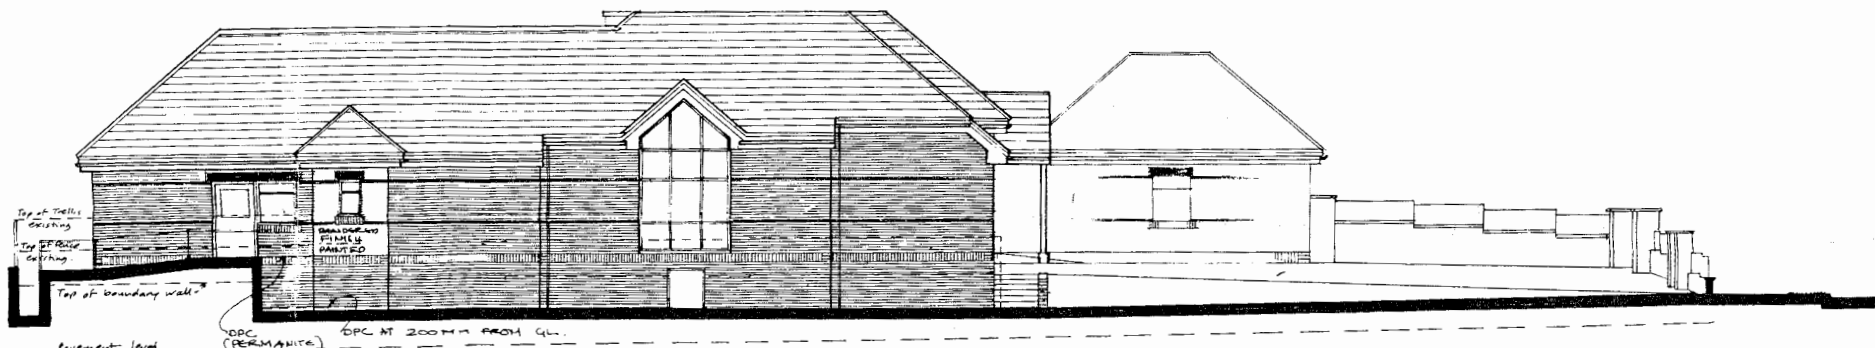


South Elevation. (facing North Circular Road)

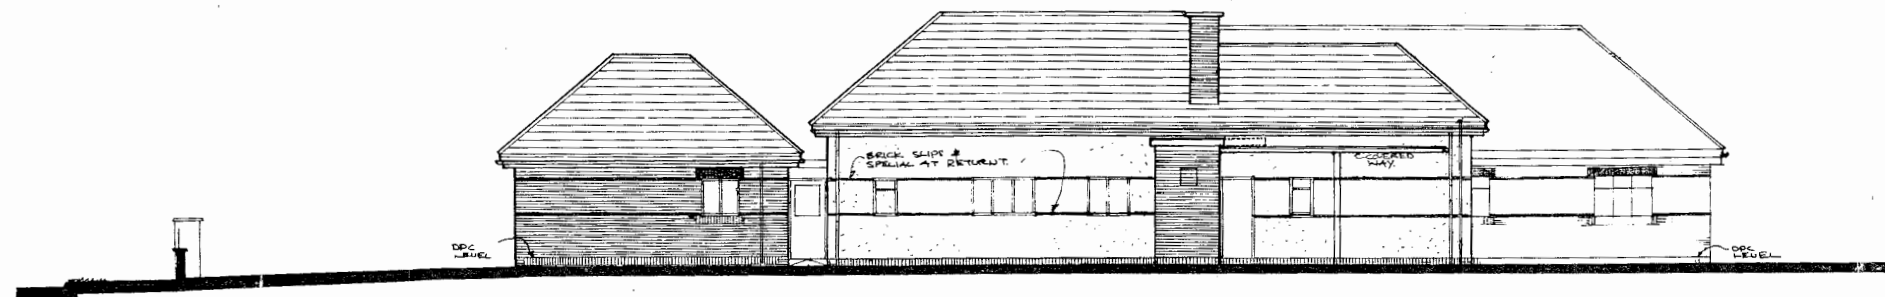

North Elevation.



drawing title: <b>PROPOSED ELEVATIONS</b>	scale: 1:200@A3	 <b>SQUARE FEET ARCHITECTS</b> A : 95 Bell St, London NW16TL T : 0207 431 4500 E : studio@squarefeetarchitects.co.uk W : www.squarefeetarchitects.co.uk
client: NORWOOD	date: JAN 2024	
project: <b>1 Fairholm Gdns N3 3ED</b>		
drawing: 2320-L-024	rev:	