



Location Plan
1:1250

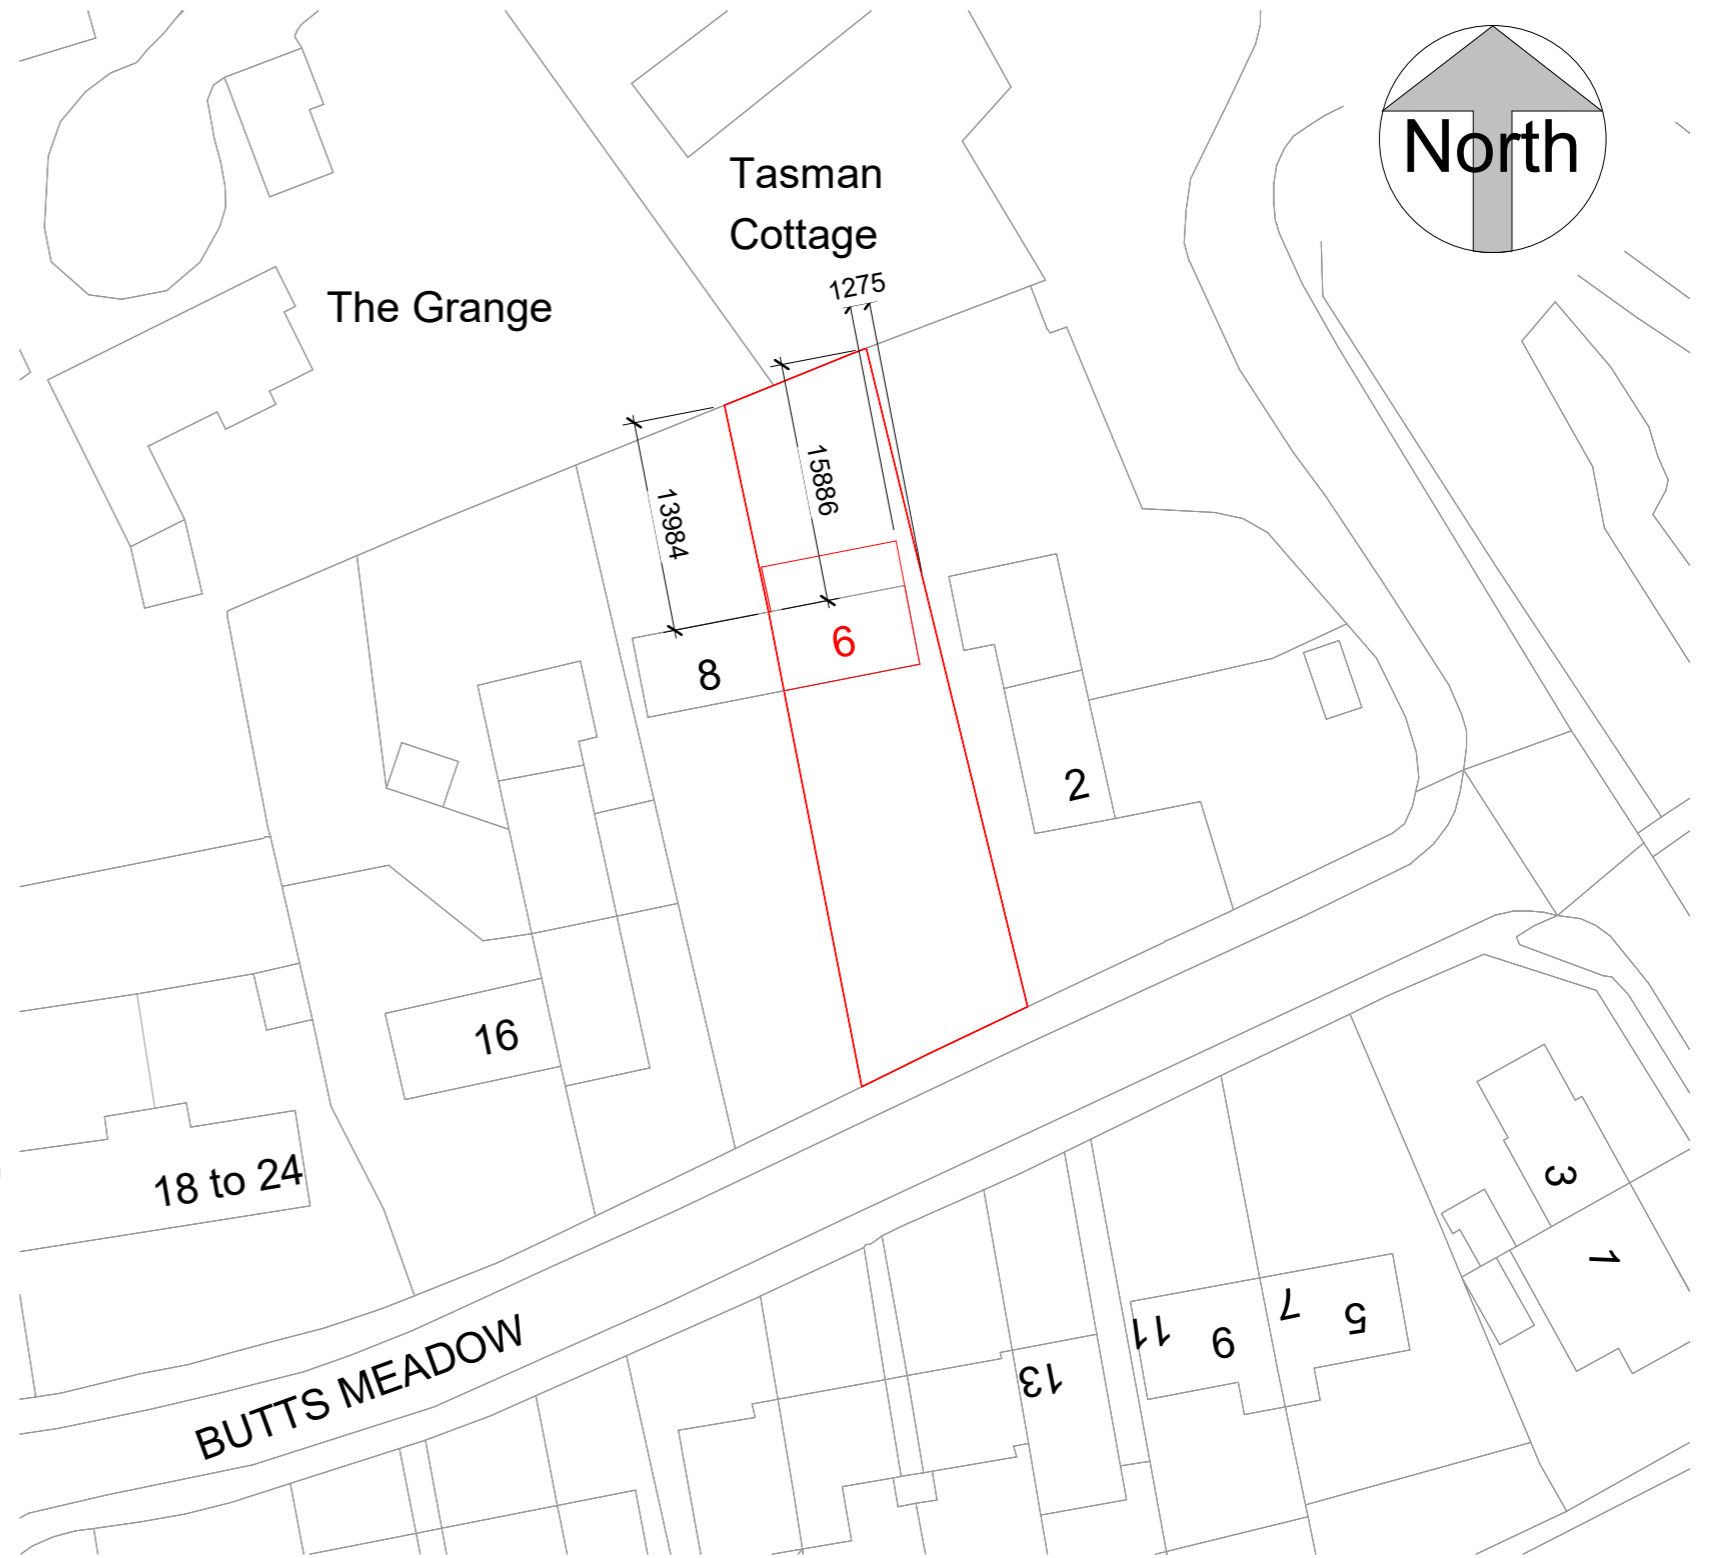

Block Plan
1:500

ReQuestAPlan
Map number: TQRQM23262091054244
Title: 6 Butts Meadow RH14 OBU
Map Produced for: Parkers Design
© Crown copyright and database rights 2023 OS 100042766

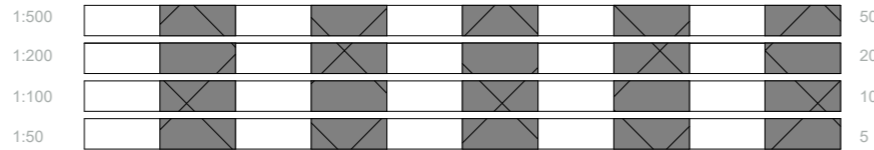

All measurement to be checked on site prior to any comment

Parkers Design Limited - The Studio @ 90, PO9 2PR

www.pexd.co.uk - info@parkersdesign.com - 07776 008822

PROJECT	6 Butts Meadow RH14 OBU		CLIENT	Rogers	
SHEET	Site Plan		Date	Issue Date	Scale (@ A3) As indicated
			Drawn by	SW	DRAWING NUMBER
			Checked by	SR	P 0
					REV