


Ground Floor Plan

Scale 1:100



0 2 4 6 8 10

physical scale in metres

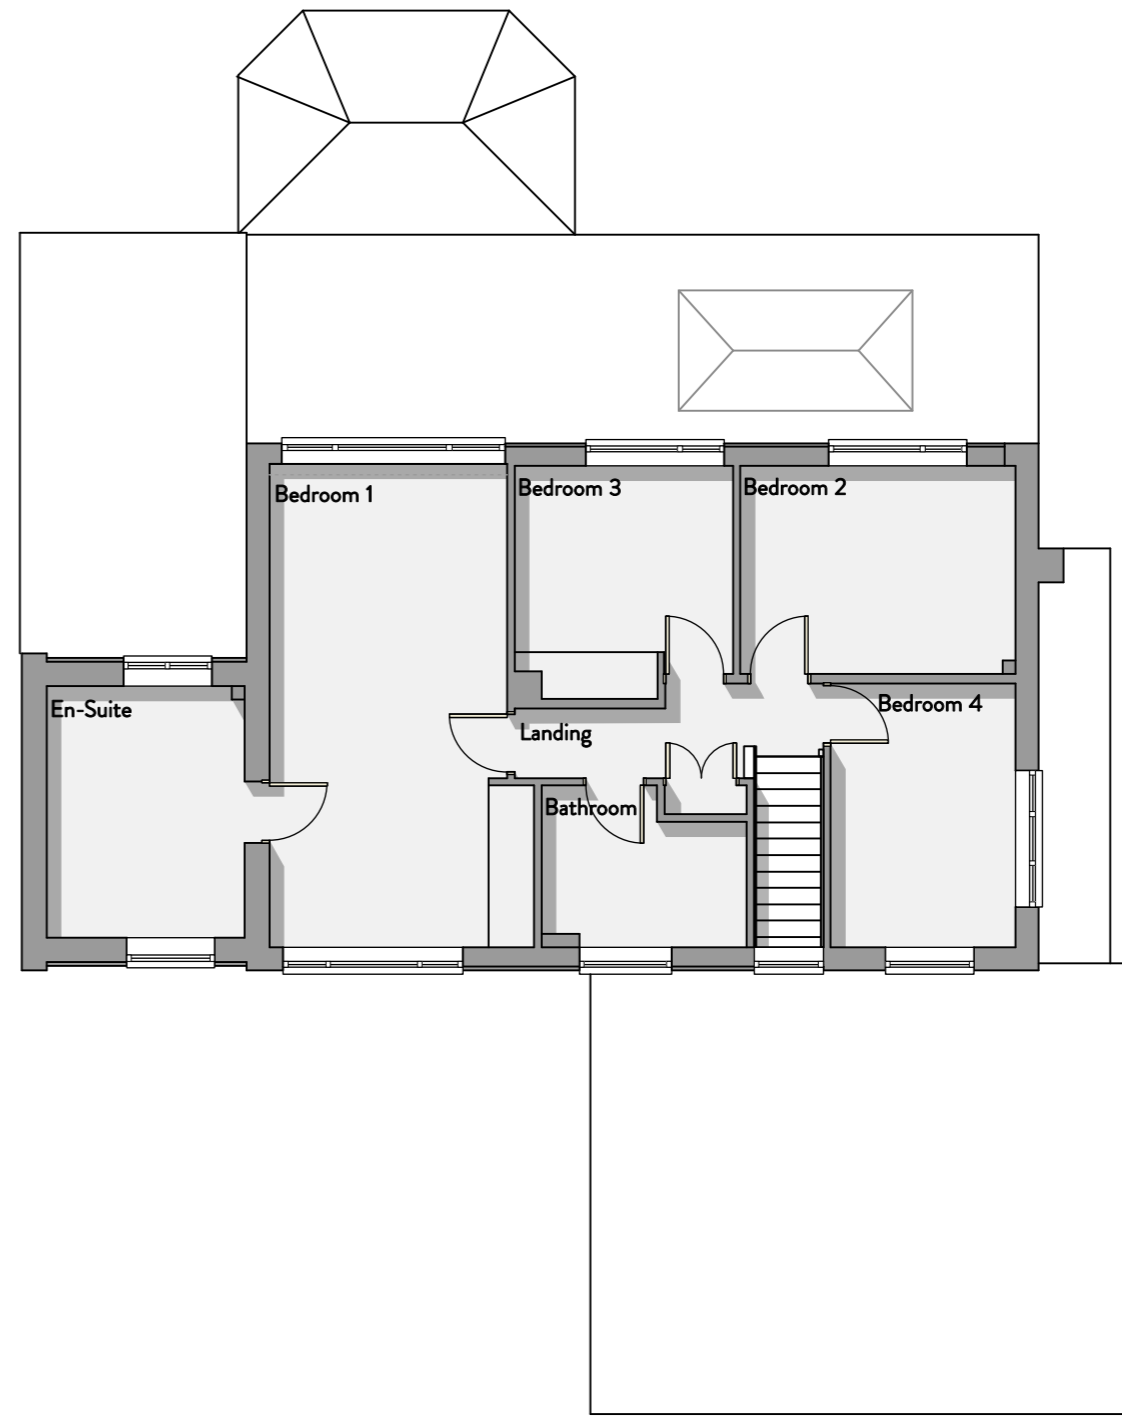

First Floor Plan

Scale 1:100



Planning Issue

PL01 - Existing Plans

Proposed Extensions & Alterations

Project: 11 The Wad West Wittering Chichester PO20 8AH	Date: February 2024
Scale: 1:100 @ A3	Job No.: 1611
Revision: :	



4 CHERRY TREE CLOSE, HUNSTON, CHICHESTER, PO20 1BG
 INFO@KINGFISHERCREATIVE.CO.UK 07795 472663