
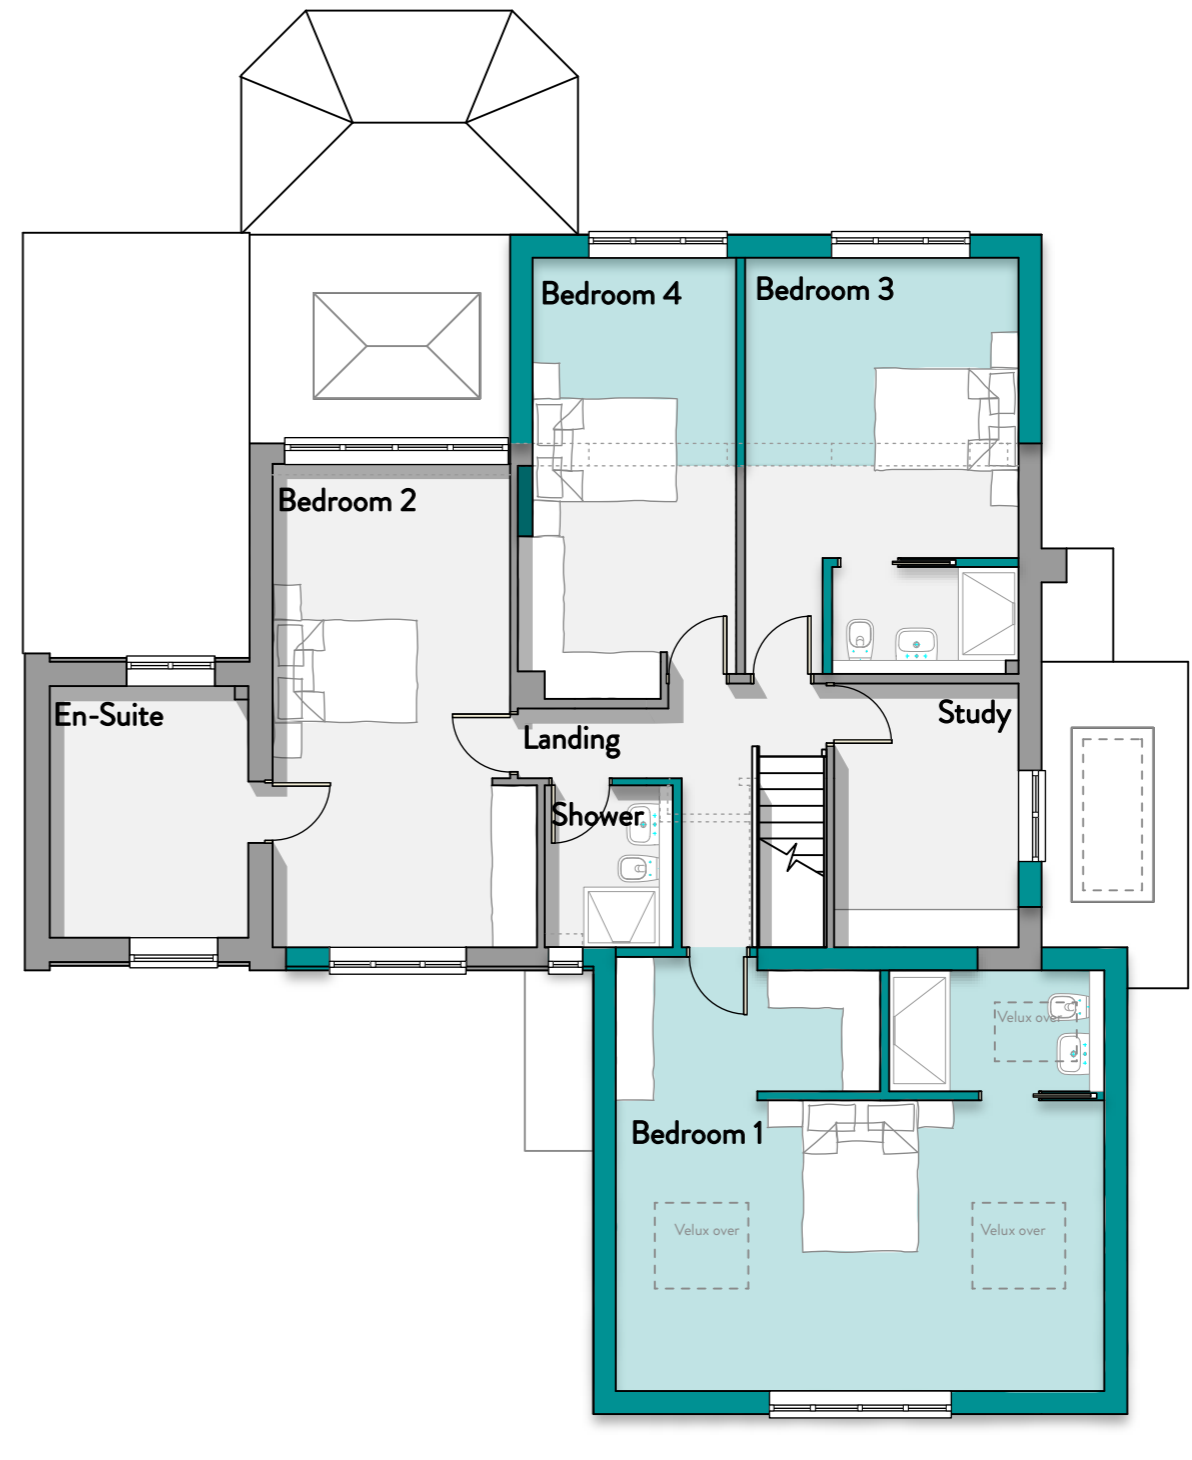


Ground Floor Plan

Scale 1:100

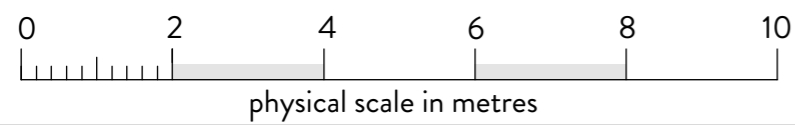

First Floor Plan

Scale 1:100



Denotes new / modified construction



Denotes construction as existing

Planning Issue

PL03 - Proposed Plans

Proposed Extensions & Alterations

Project:	11 The Wad West Wittering Chichester PO20 8AH	Date:	February 2024
Scale:	1:100 @ A3	Job No.:	1611
Revision:	:		



4 CHERRY TREE CLOSE, HUNSTON, CHICHESTER, PO20 1BG
 INFO@KINGFISHERCREATIVE.CO.UK 07795 472663