
 


Garage Conversion + Extension Site Plan - 42 Matthews Close, CT14 9SR

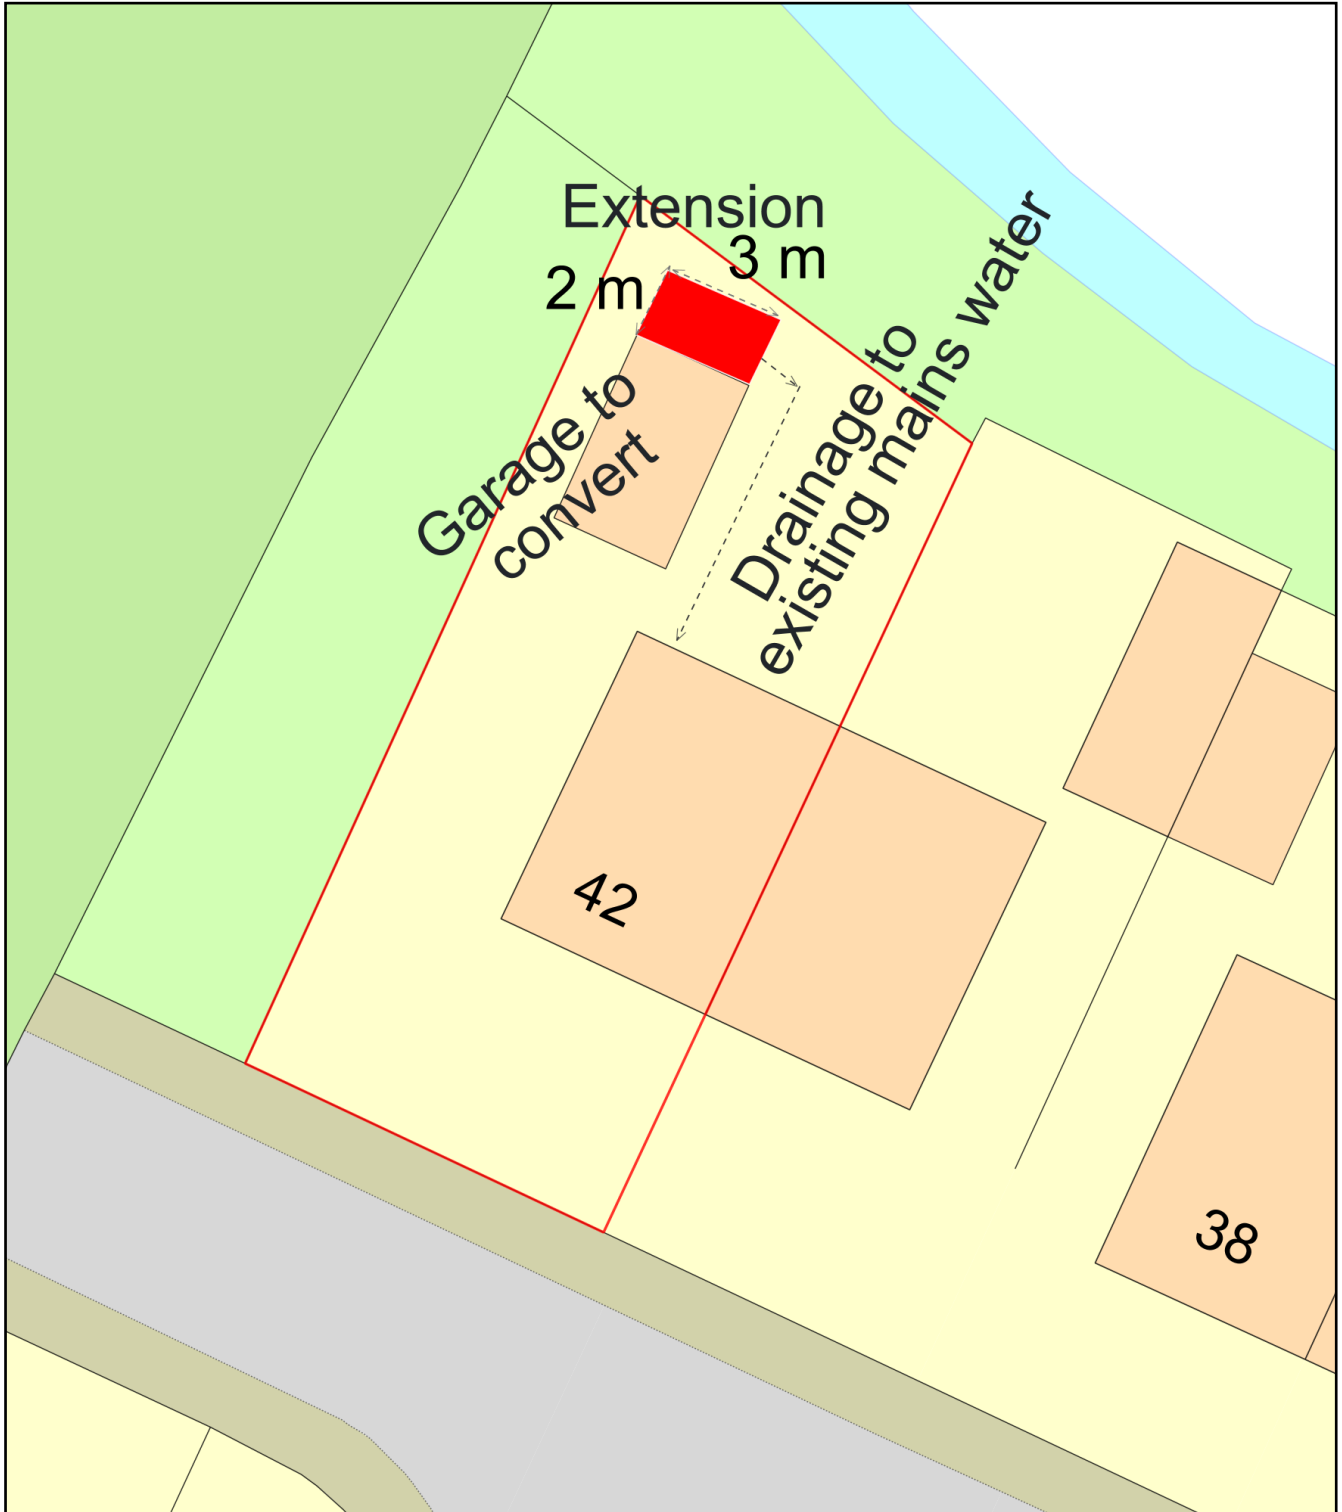

Plan Produced for: Thomas Sanderson

Date Produced: 11 Feb 2024

Plan Reference Number: TQRQM24042110647250

Scale: 1:200 @ A4