
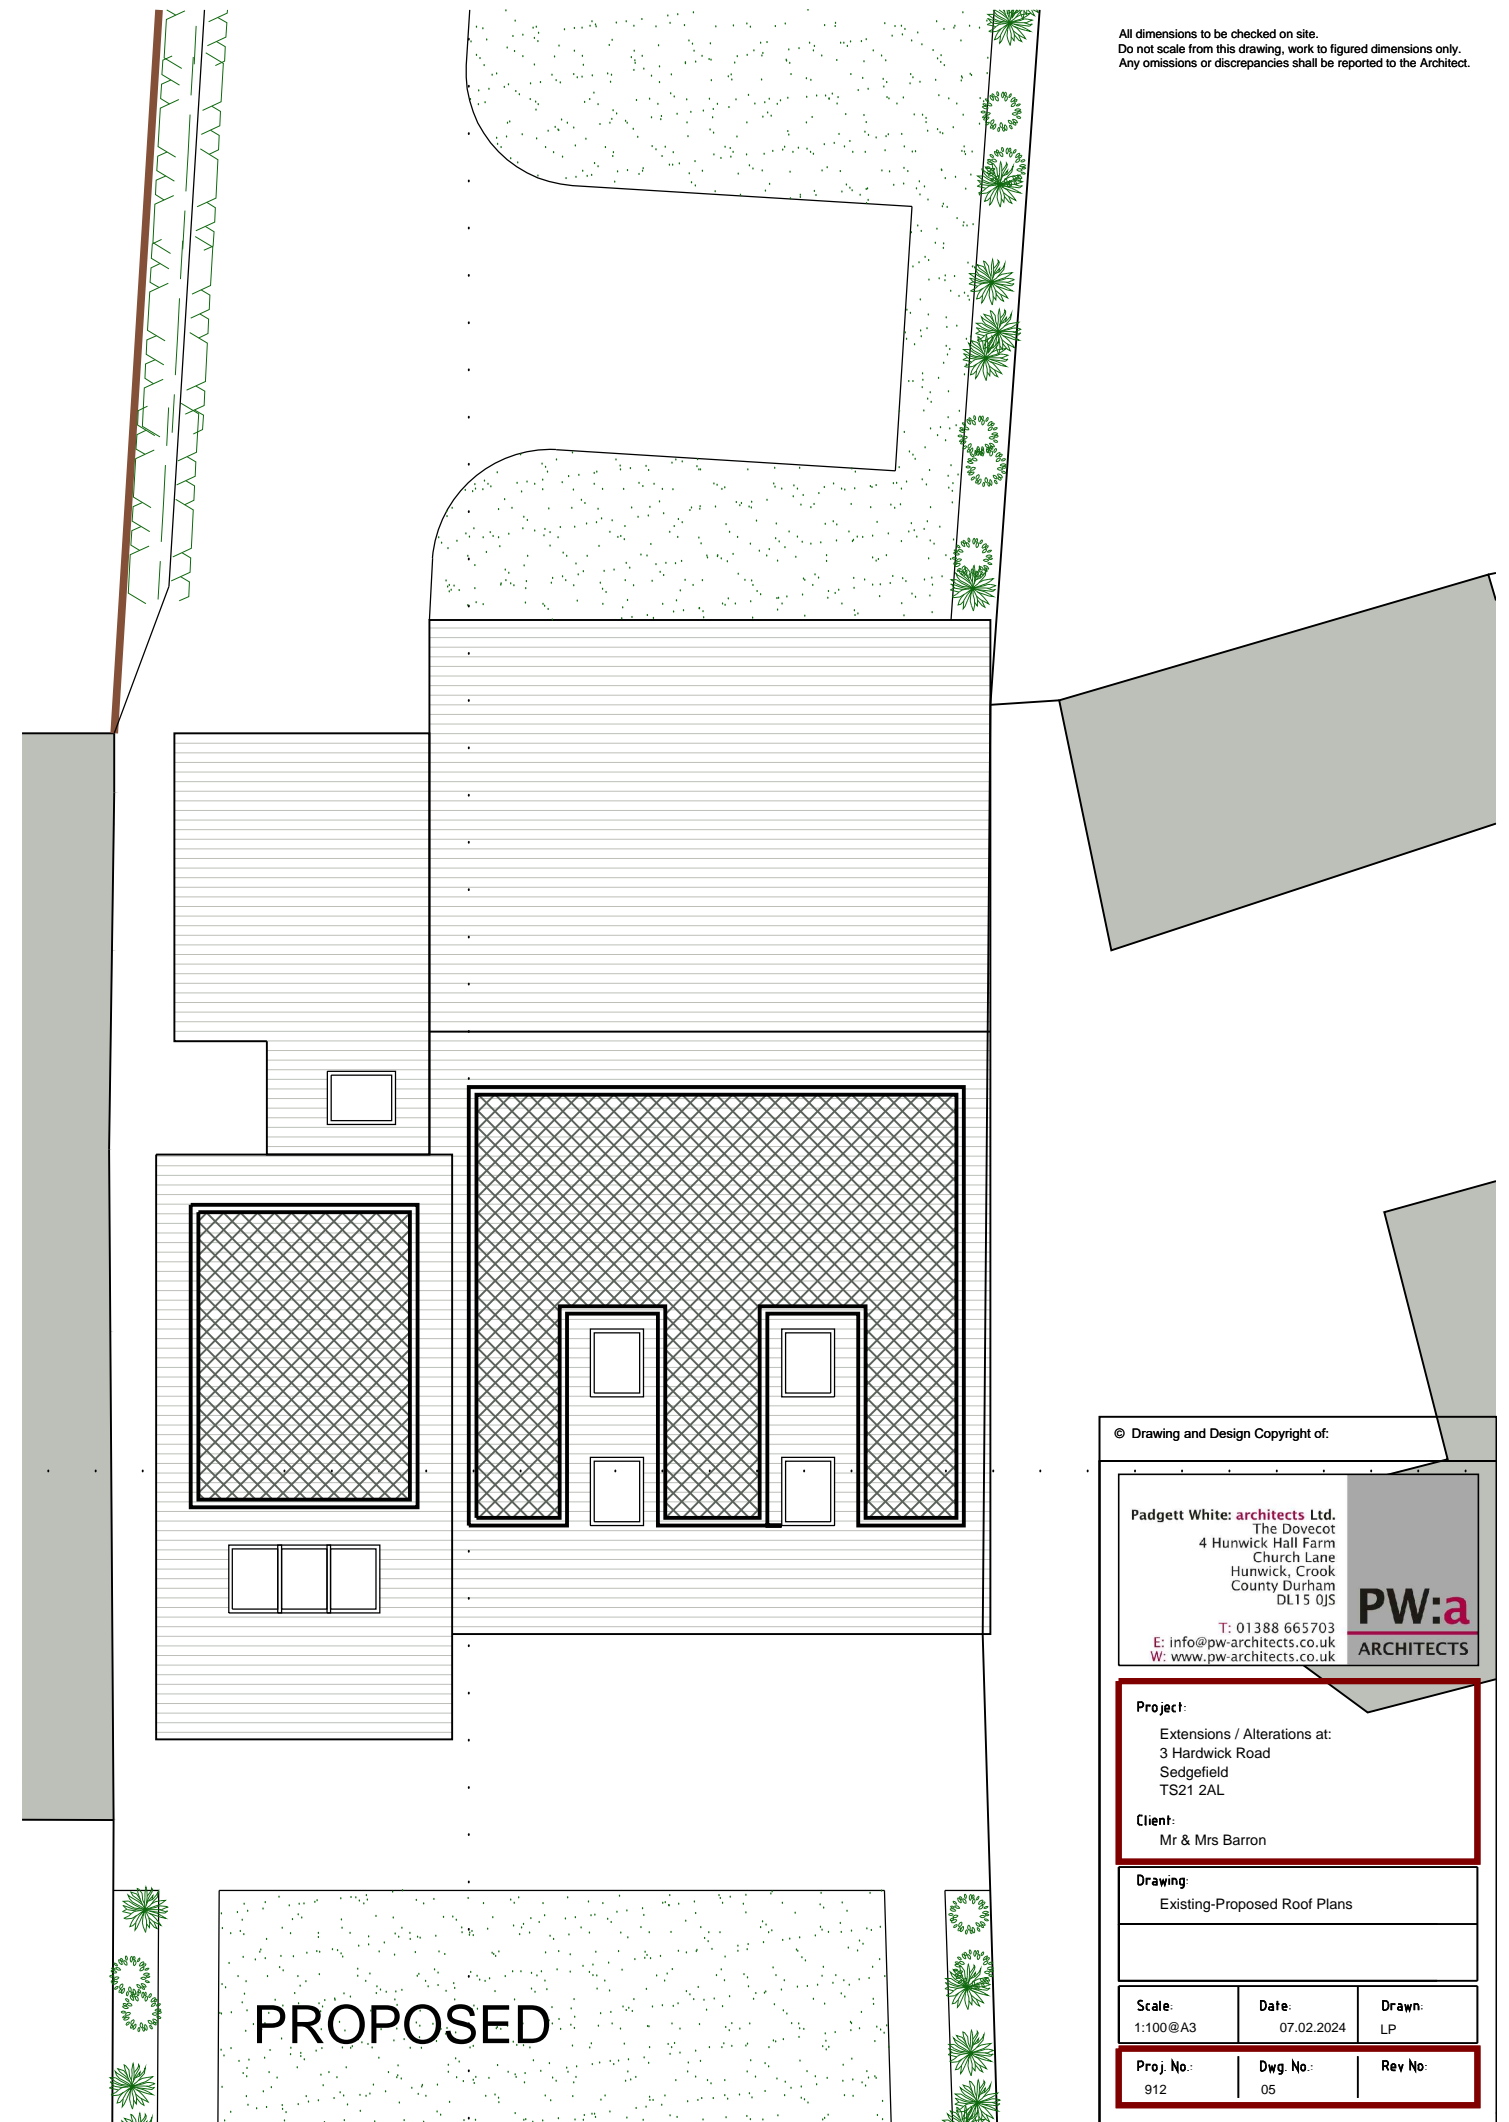


All dimensions to be checked on site.  
Do not scale from this drawing, work to figured dimensions only.  
Any omissions or discrepancies shall be reported to the Architect.

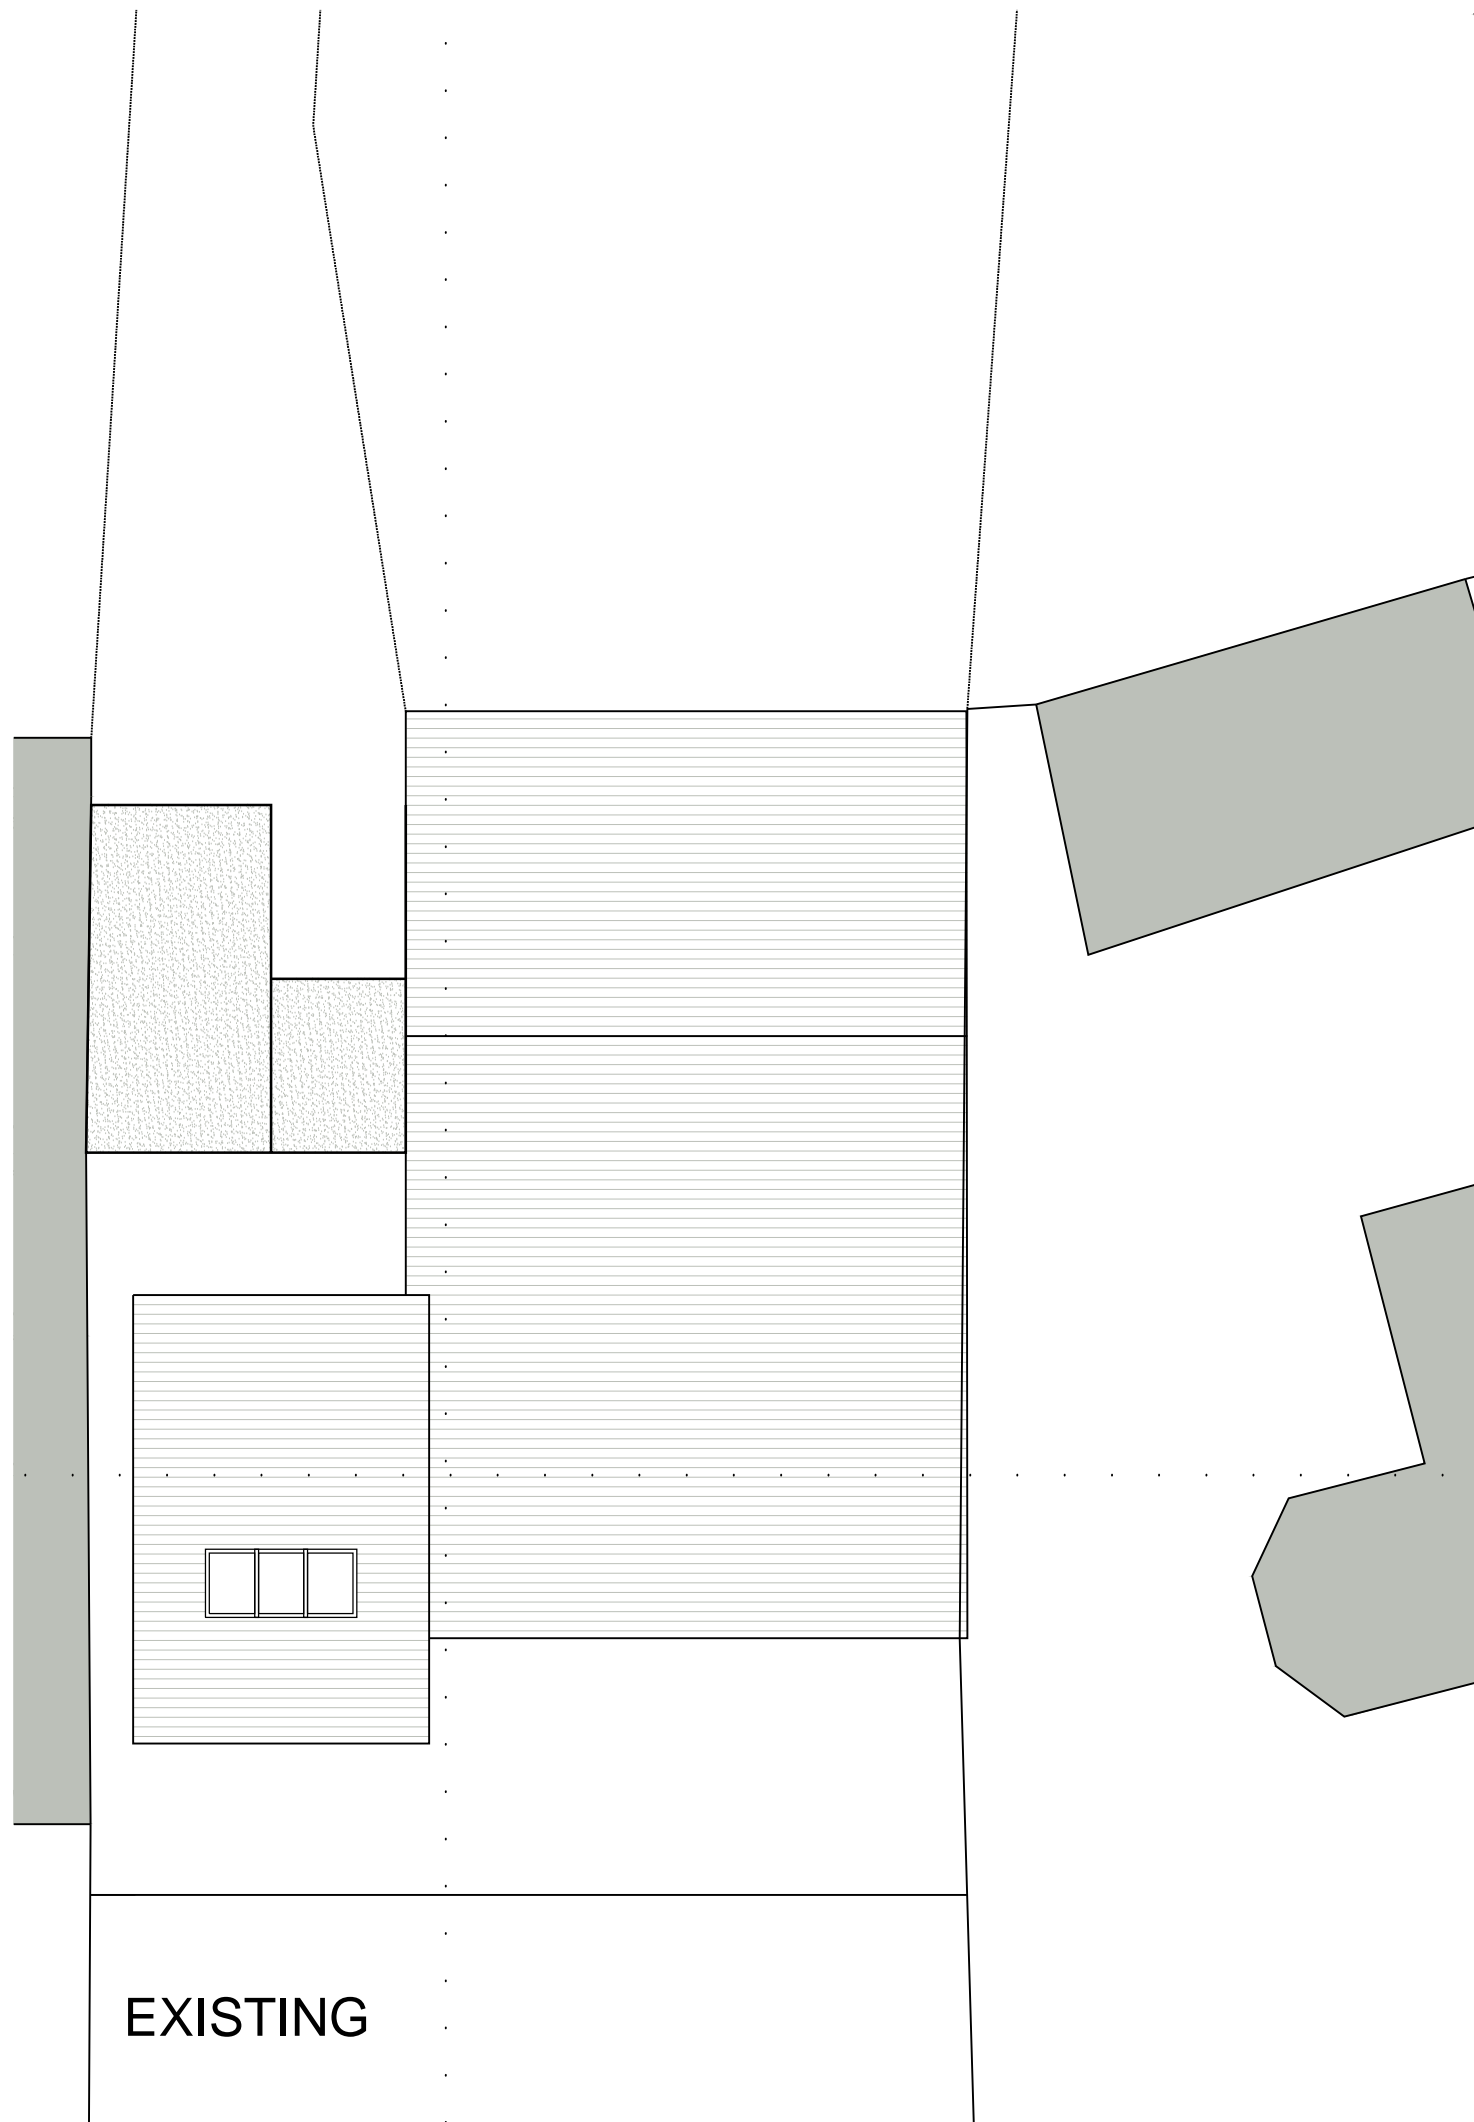

© Drawing and Design Copyright of:

Padgett White: **architects Ltd.**  
The Dovecot  
4 Hunwick Hall Farm  
Church Lane  
Hunwick, Crook  
County Durham  
DL15 0JS  
T: 01388 665703  
E: info@pw-architects.co.uk  
W: www.pw-architects.co.uk

**PW:a**  
ARCHITECTS

**Project:**  
Extensions / Alterations at:  
3 Hardwick Road  
Sedgefield  
TS21 2AL  
**Client:**  
Mr & Mrs Barron

**Drawing:**  
Existing-Proposed Roof Plans

<b>Scale:</b> 1:100@A3	<b>Date:</b> 07.02.2024	<b>Drawn:</b> LP
<b>Proj. No.:</b> 912	<b>Dwg. No.:</b> 05	<b>Rev No.:</b>