



not scale dimensions from this drawing. All dimensions to be checked on site prior to commencing works. Not warranted for any purpose except that indicated.


Revision, Notes, Date, By.
A. Drawing Update. 31/01/24. JC
B. Planning Update. 15/02/24. JC

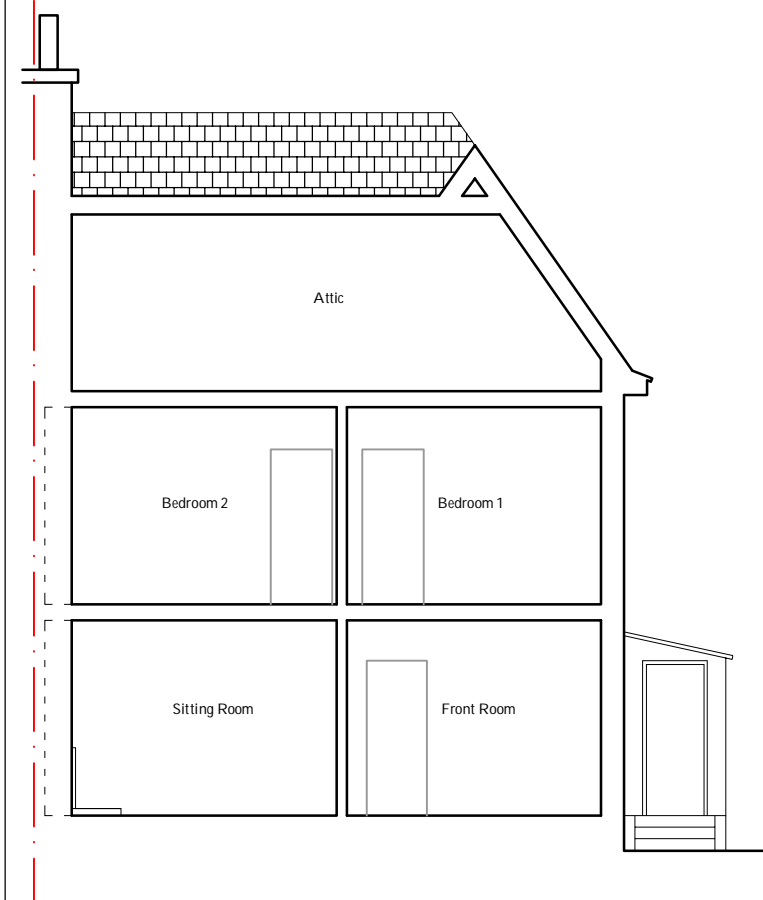


1 Section C-C
As Proposed

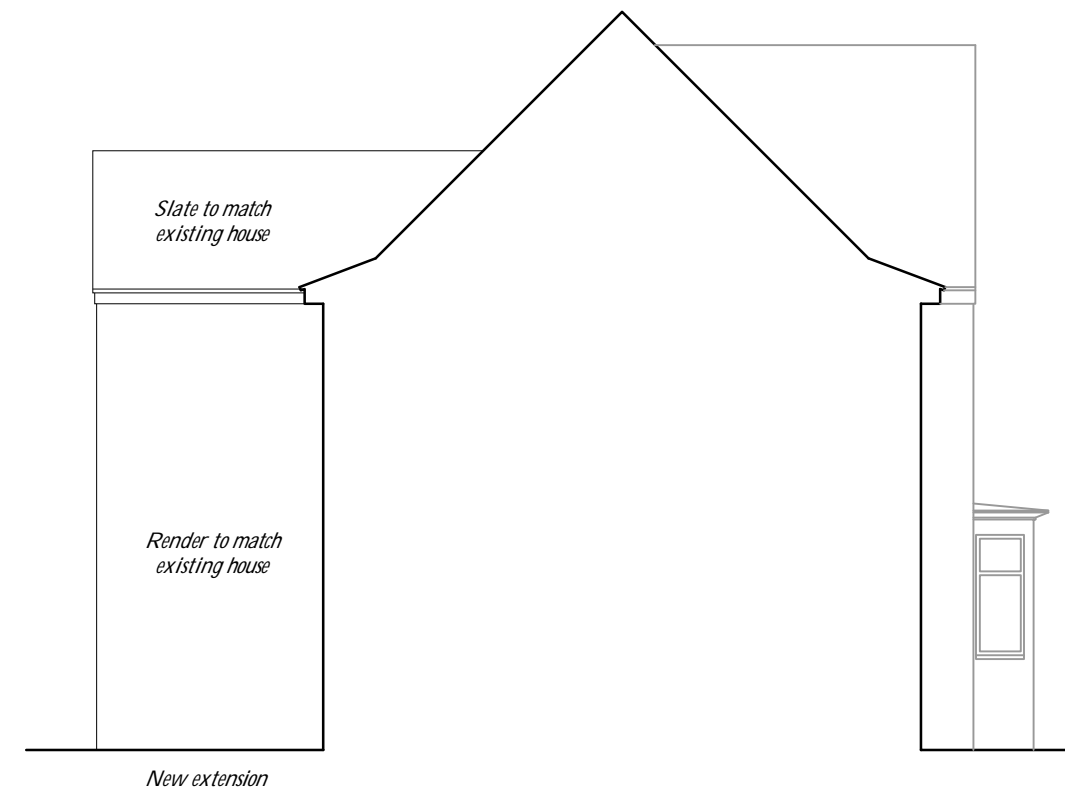

2 Side Elevation
As Proposed

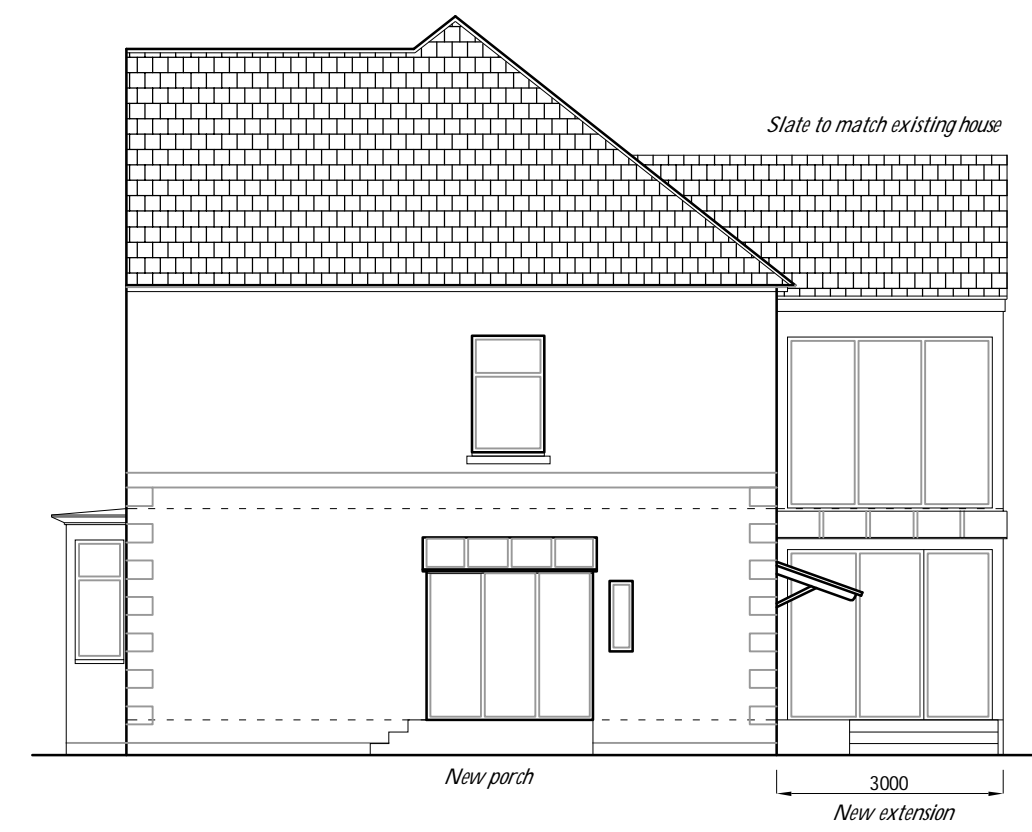


3 Side Elevation
As Proposed

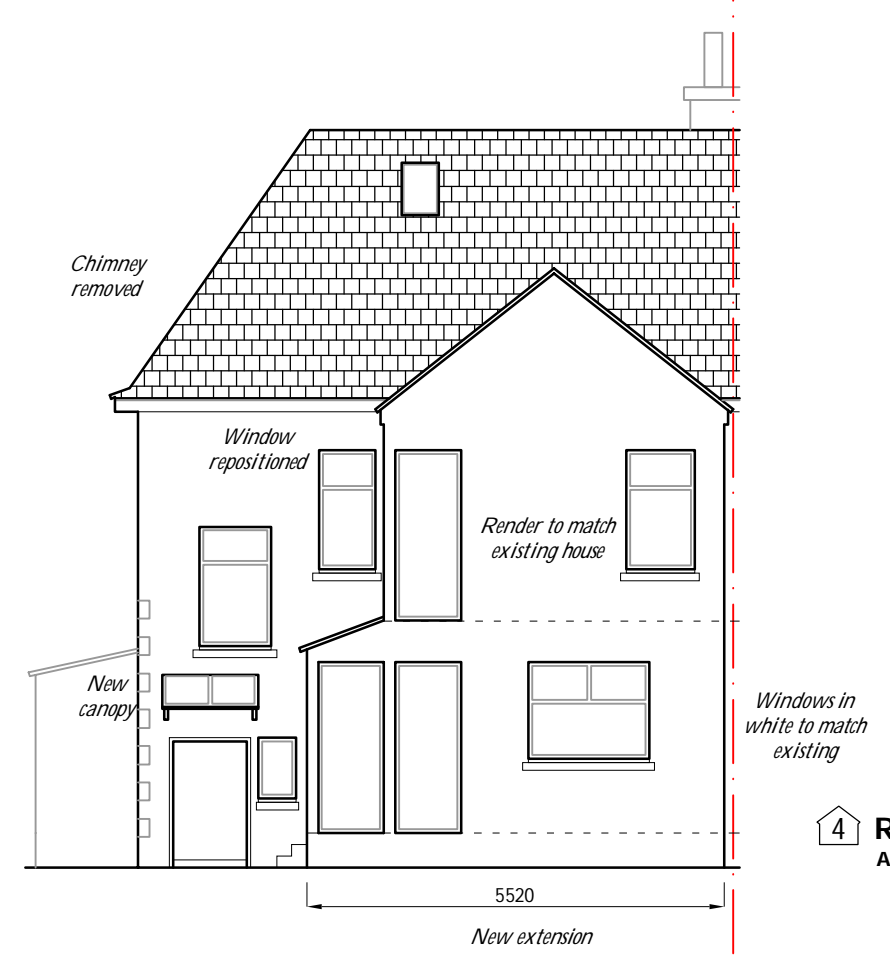

4 Rear Elevation
As Proposed



5 Front Elevation
As Proposed

 

RIAS Chartered Architects
 www.VellowWood.com
 0845 508 2823

Design: _____
 Location: _____
Proposed Extension and Alterations at 6 Eriska Avenue, Glasgow, G14 0XZ

Drawing Title:
Sections and Elevations As Proposed

Date: 29/01/24 Drawn: JC
 Scale: 1:100 @A3 Checked: _____

Drawing No.: _____
3232 / 011

For: Planning | Revision: B