



not scale dimensions from this drawing. All dimensions to be checked on site prior to commencing works. Not warranted for any purpose except that indicated.

Revision, Notes, Date, By.
A. Drawing Update. 31/01/24. JC
B. Planning Update. 15/02/24. JC

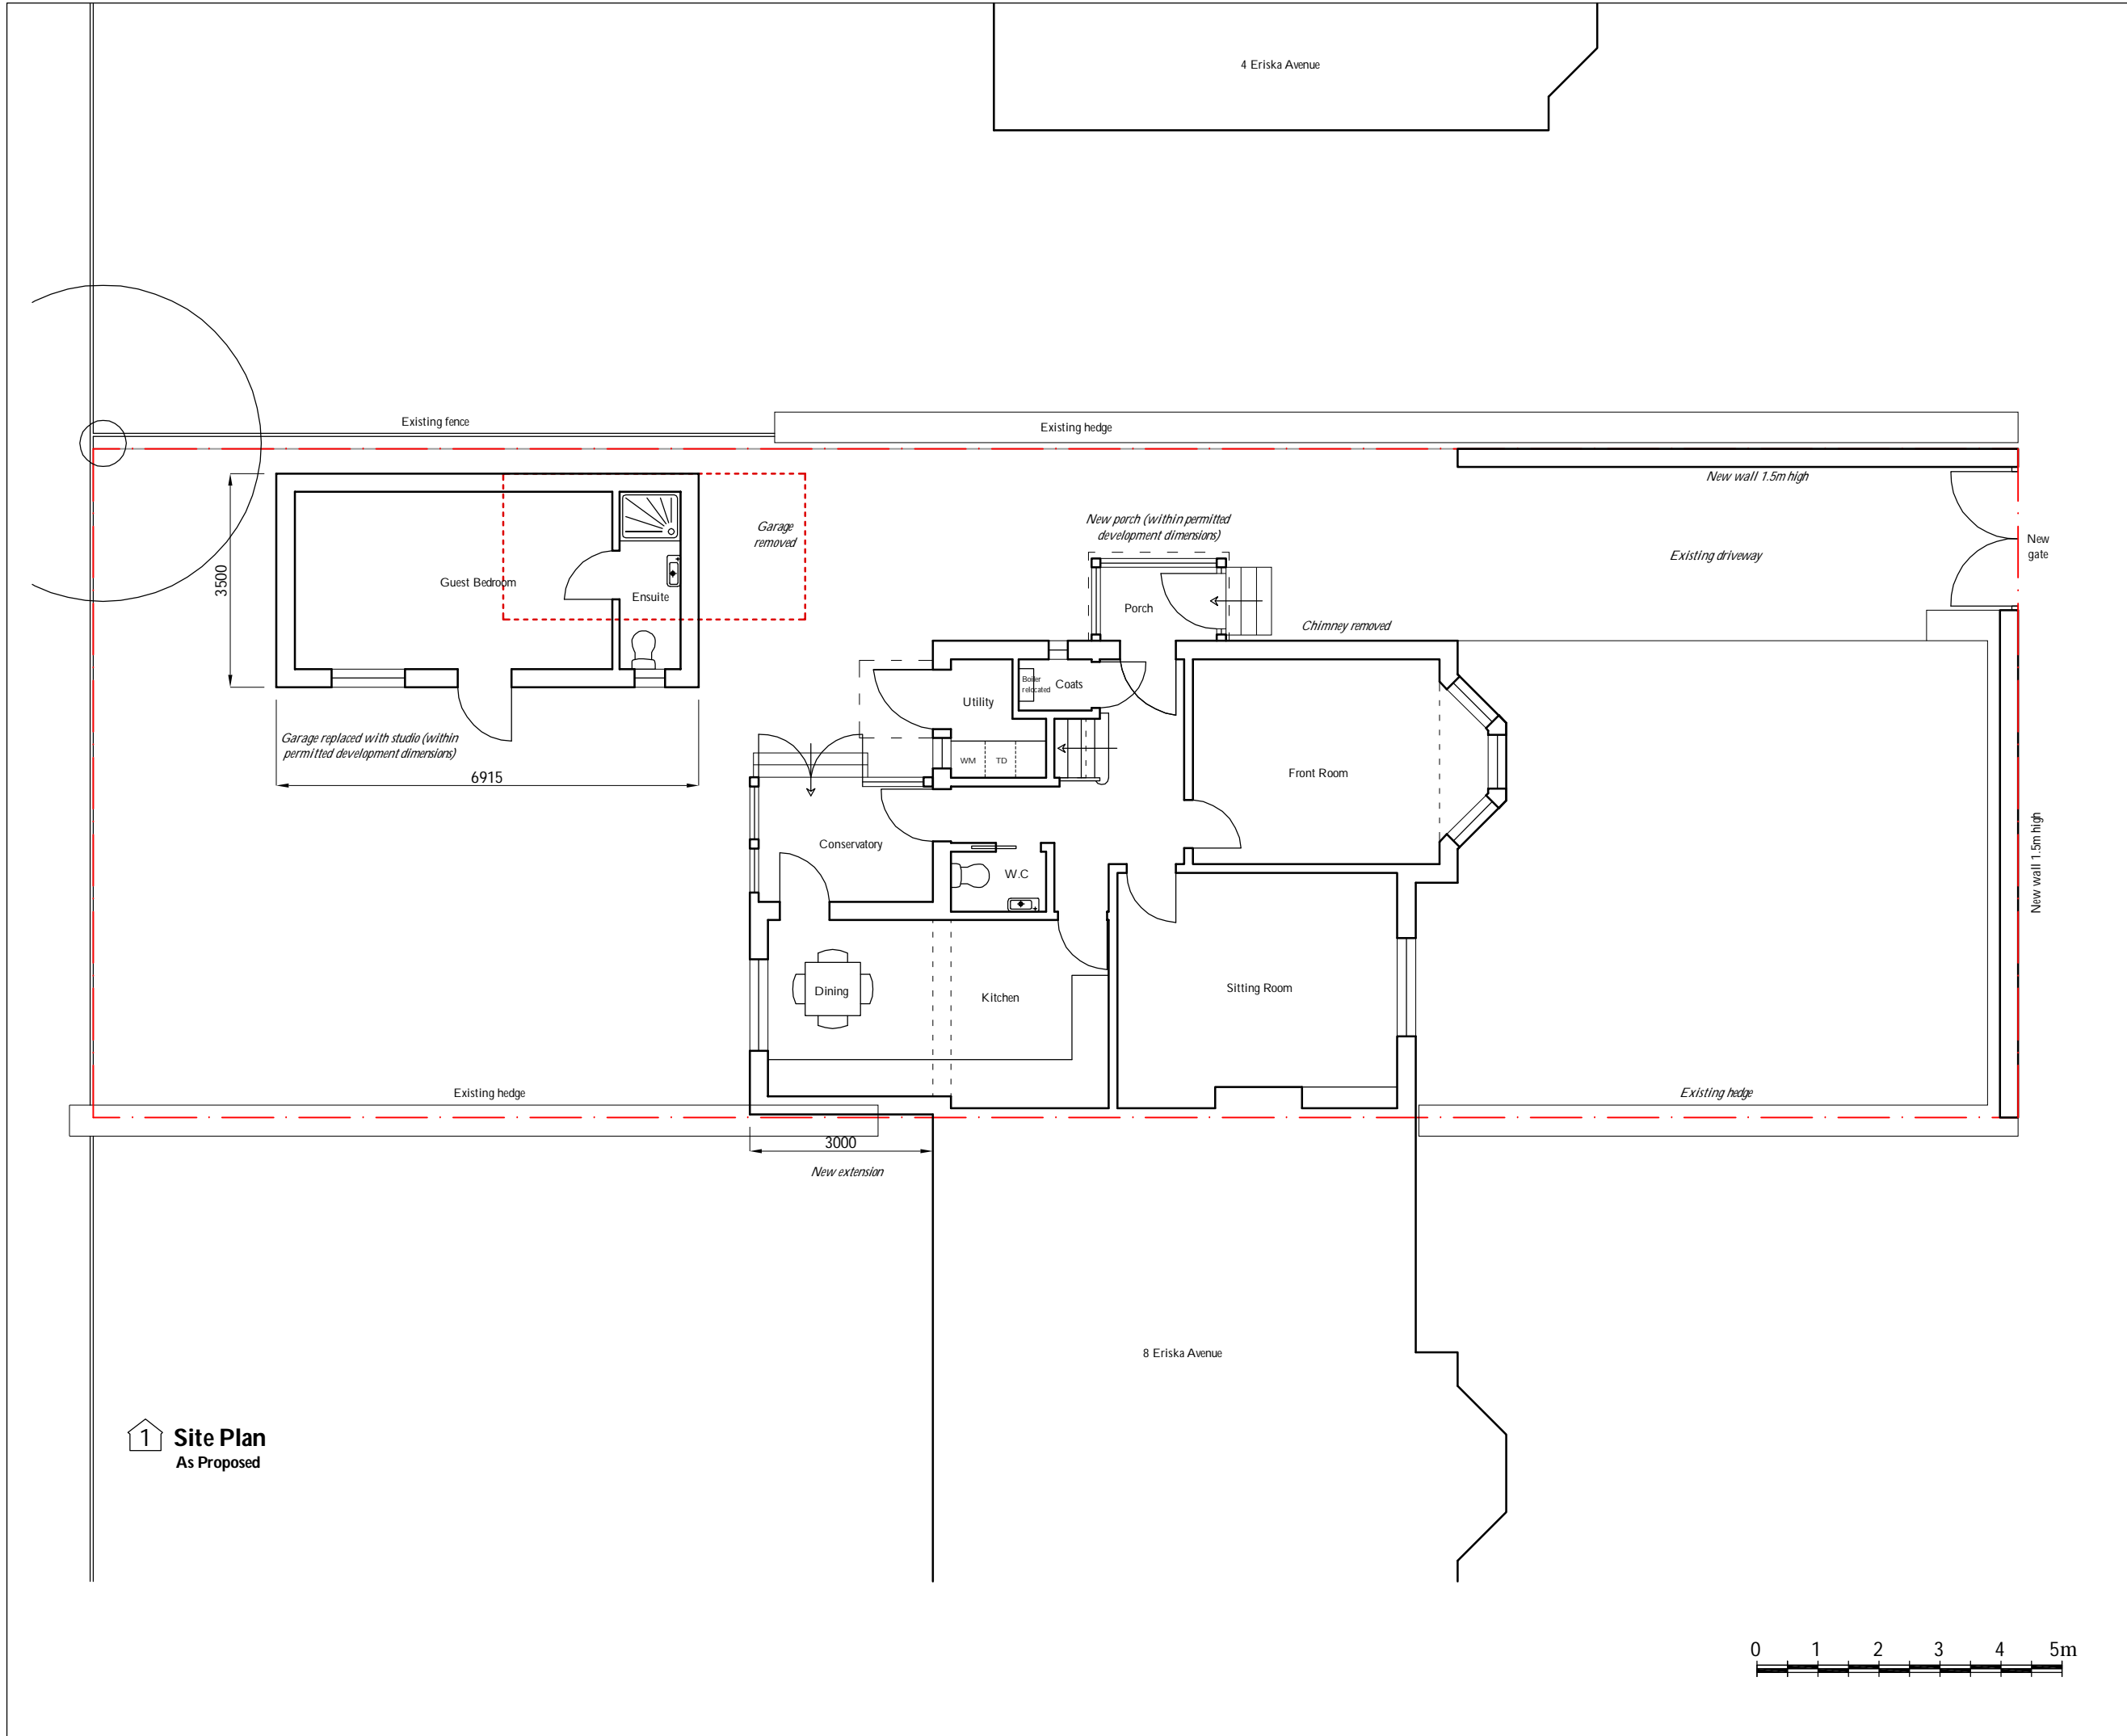

1 Site Plan
As Proposed

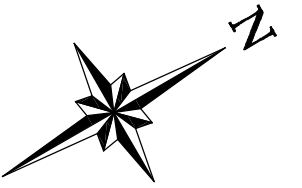

RIAS Chartered Architects
www.VellowWood.com
0845 508 2823

Design:

Location:

**Proposed Extension and
Alterations at 6 Eriska Avenue,
Glasgow, G14 0XZ**

Drawing Title:

**Site Plan
As Proposed**

Date: 29/01/24 Drawn: JC

Scale: 1:100 @A3 Checked:

Drawing No.:

3232 / 009

For: Planning | Revision: B