

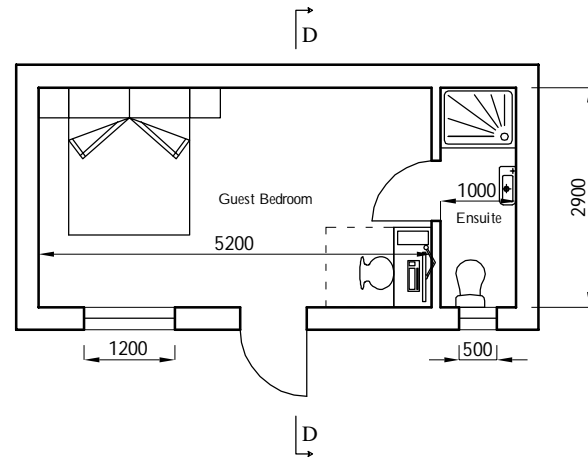


not scale dimensions from this drawing. All dimensions to be checked on site prior to commencing works. Not warranted for any purpose except that indicated.


Revision, Notes, Date, By.  
**A. Planning Update. 15/02/24. JC**

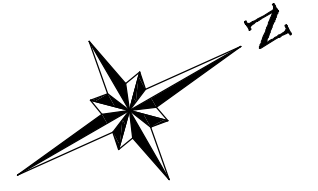


**1 Ground Floor Plan**  
As Proposed

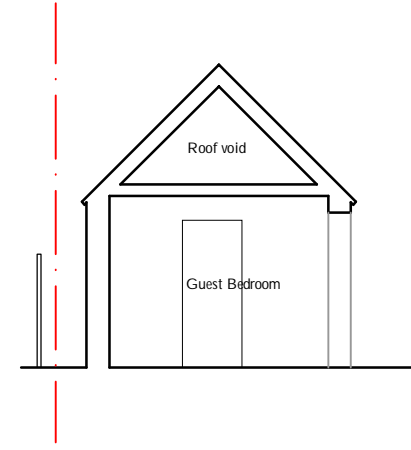


**2 Section D-D**  
As Proposed

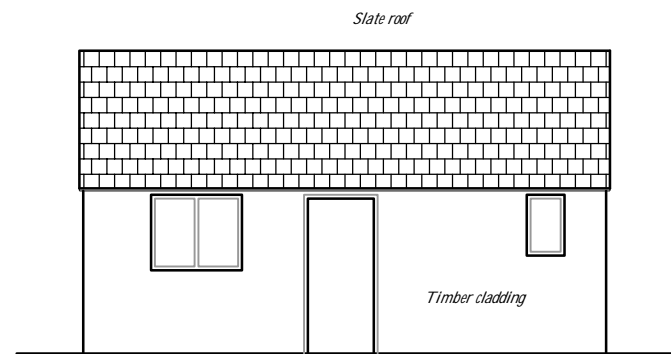


**3 Front Elevation**  
As Proposed

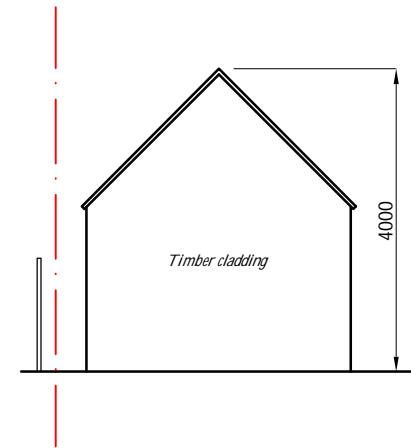


**4 Side Elevation**  
As Proposed

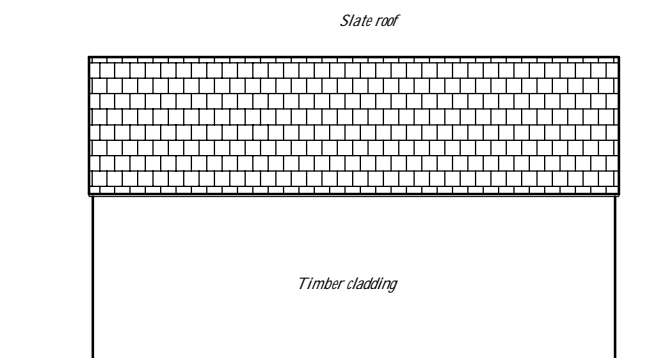

**5 Rear Elevation**  
As Proposed

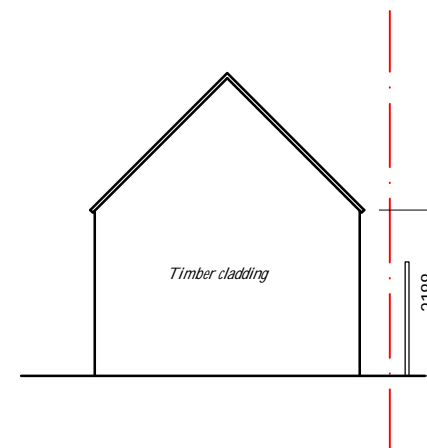

**6 Side Elevation**  
As Proposed

 

**RIAS Chartered Architects**  
 www.VellowWood.com  
 0845 508 2823

Design:

Location:

**Proposed Extension and Alterations at 6 Eriska Avenue, Glasgow, G14 0XZ**

Drawing Title:

**Studio Drawings As Proposed**

Date: 31/01/24 Drawn: JC

Scale: 1:100 @A3 Checked:

Drawing No.:

**3232 / 012**

For: Planning | Revision: A