
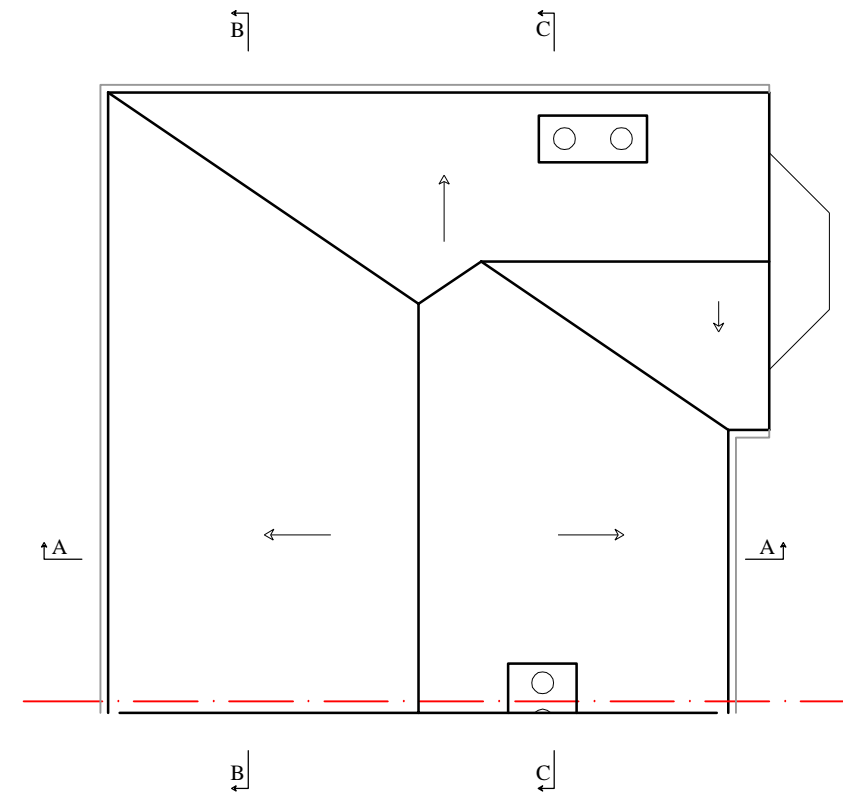
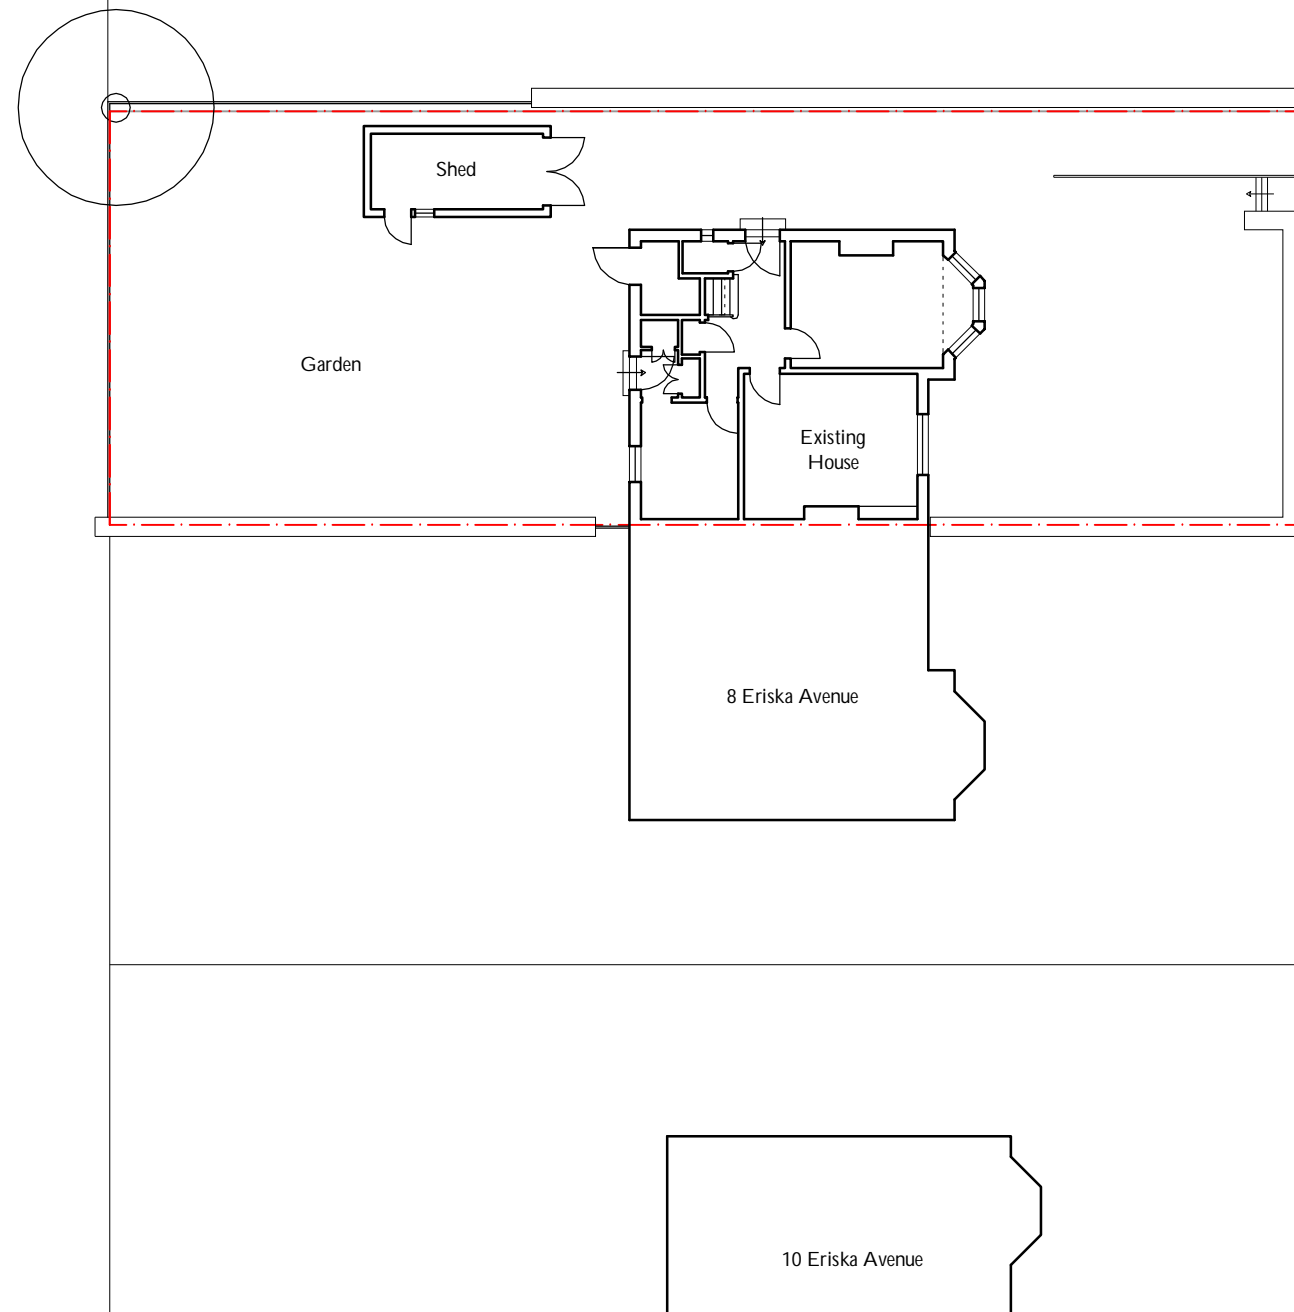



not scale dimensions from this drawing. All dimensions to be checked on site prior to commencing works. Not warranted for any purpose except that indicated.

Revision, Notes, Date, By.

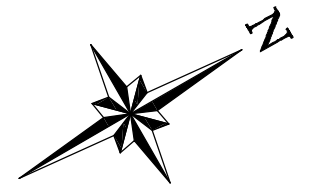

2 Roof Plan 1/100
As Existing

1 Block Plan 1/200
As Existing

 

RIAS Chartered Architects
www.VellowWood.com
0845 508 2823

Design:

Location:

**Proposed Extension and
Alterations at 6 Eriska Avenue,
Glasgow, G14 0XZ**

Drawing Title:

**Block Plan
As Existing**

Date: 15/02/24 Drawn: JC

Scale: 1:200 unless otherwise specified @A3 Checked:

Drawing No.

3232 / 005

For: Planning Revision: