



1 **Block Plan 1/200**
As Proposed

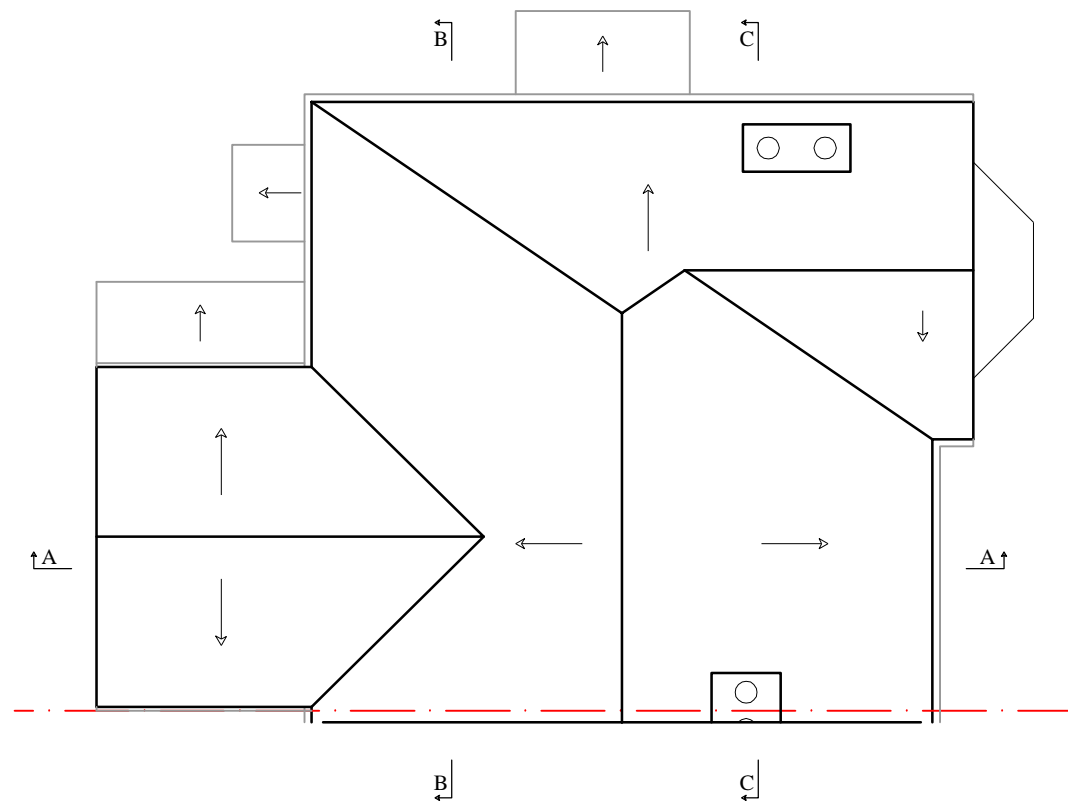

2 **Roof Plan 1/100**
As Proposed

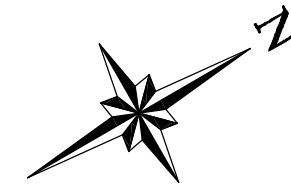

not scale dimensions from this drawing. All dimensions to be checked on site prior to commencing works. Not warranted for any purpose except that indicated.

Revision, Notes, Date, By.



RIAS Chartered Architects
www.VellowWood.com
0845 508 2823

Design:

Location:

**Proposed Extension and
Alterations at 6 Eriska Avenue,
Glasgow, G14 0XZ**

Drawing Title:

**Block Plan
As Proposed**

Date: 15/02/24 Drawn: JC

Scale: 1:200 unless otherwise specified @A3 Checked:

Drawing No.

3232 / 008

For: Planning Revision:

