




EXISTING

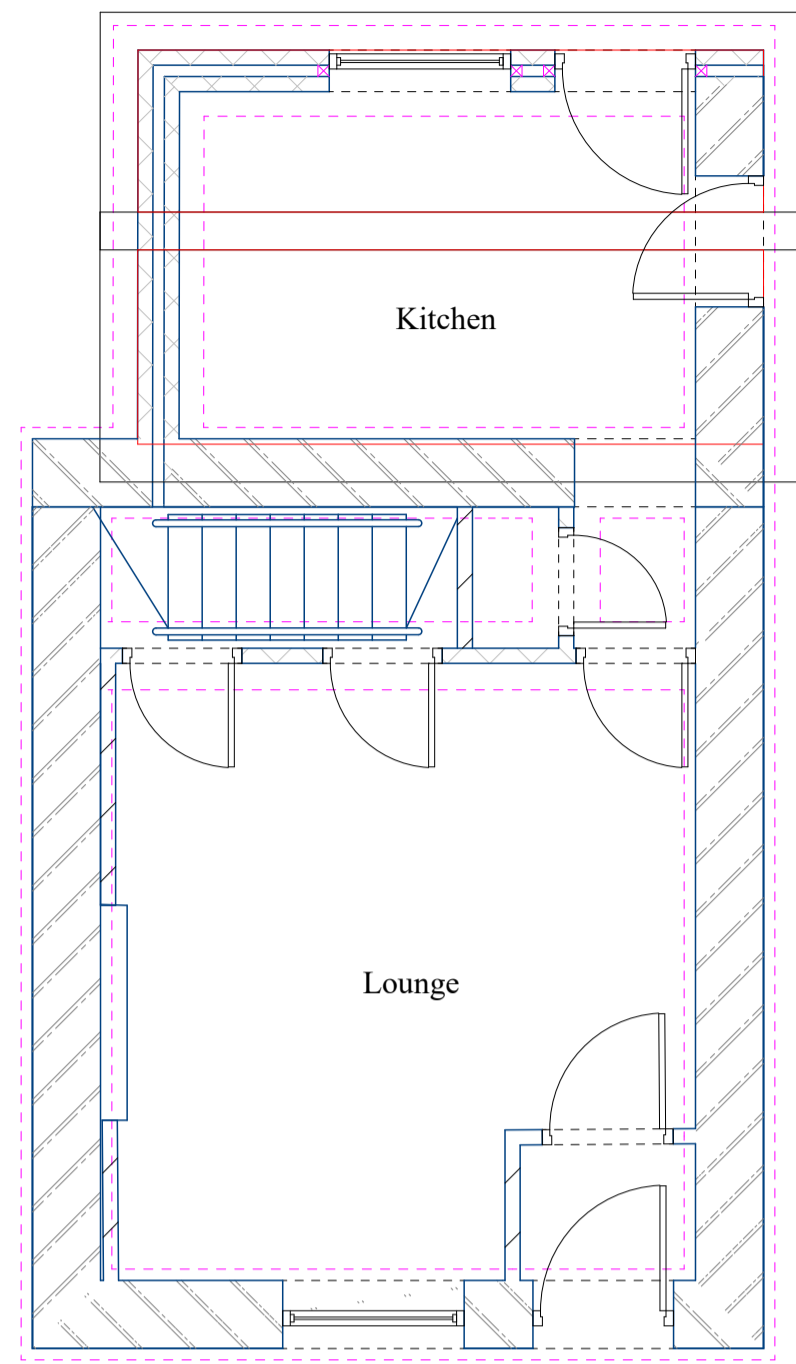


Ground Floor Layout

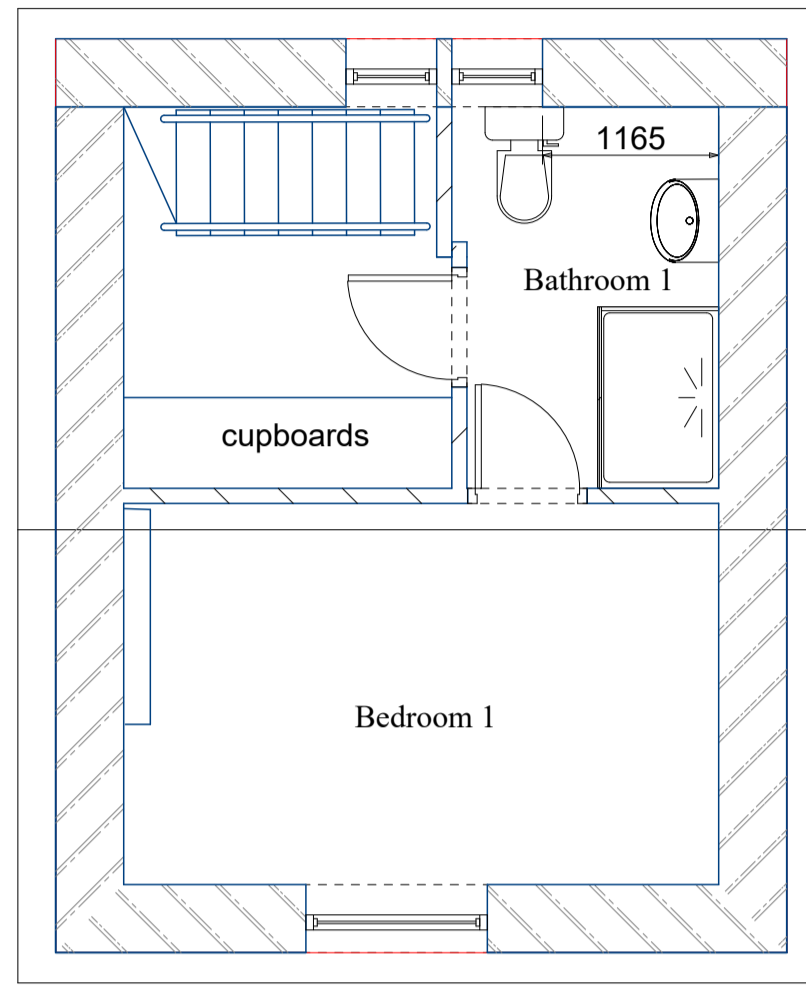


First Floor Layout

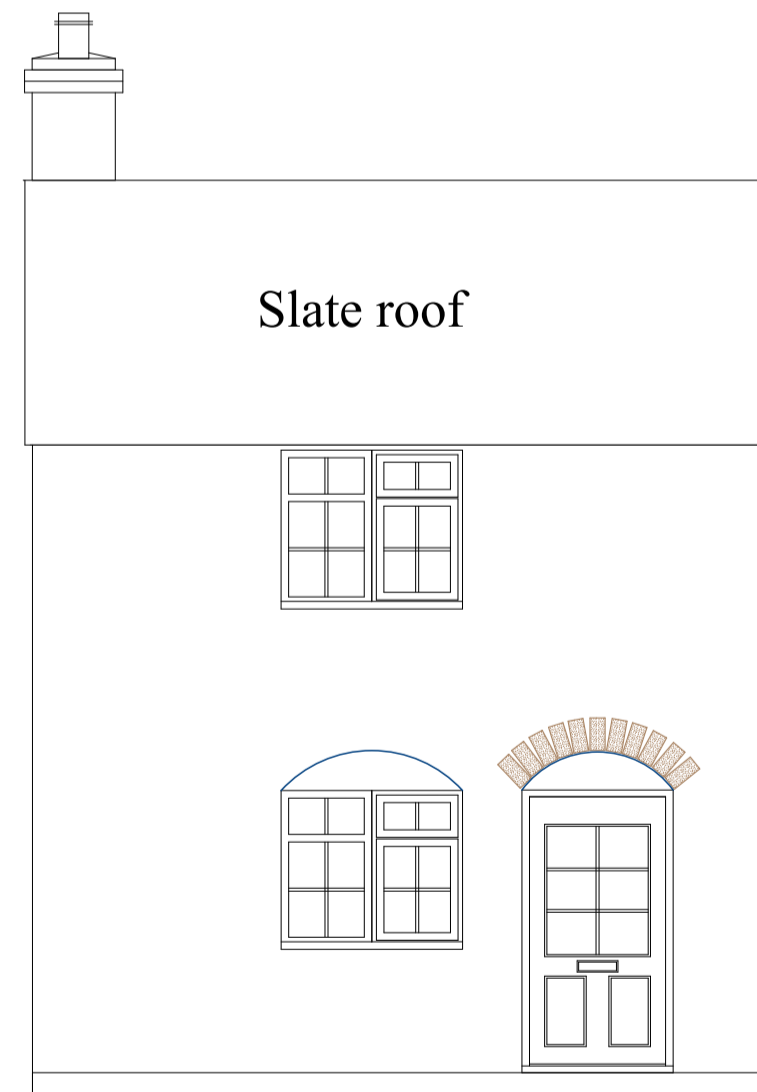


Front Elevation

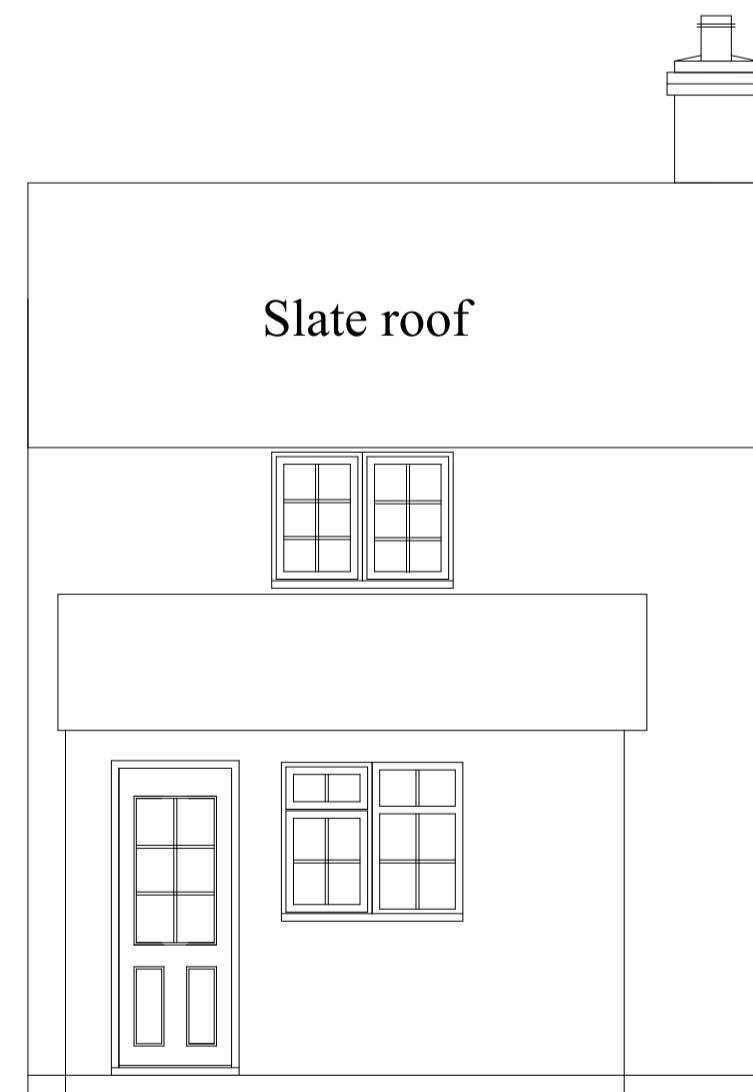

Rear Elevation

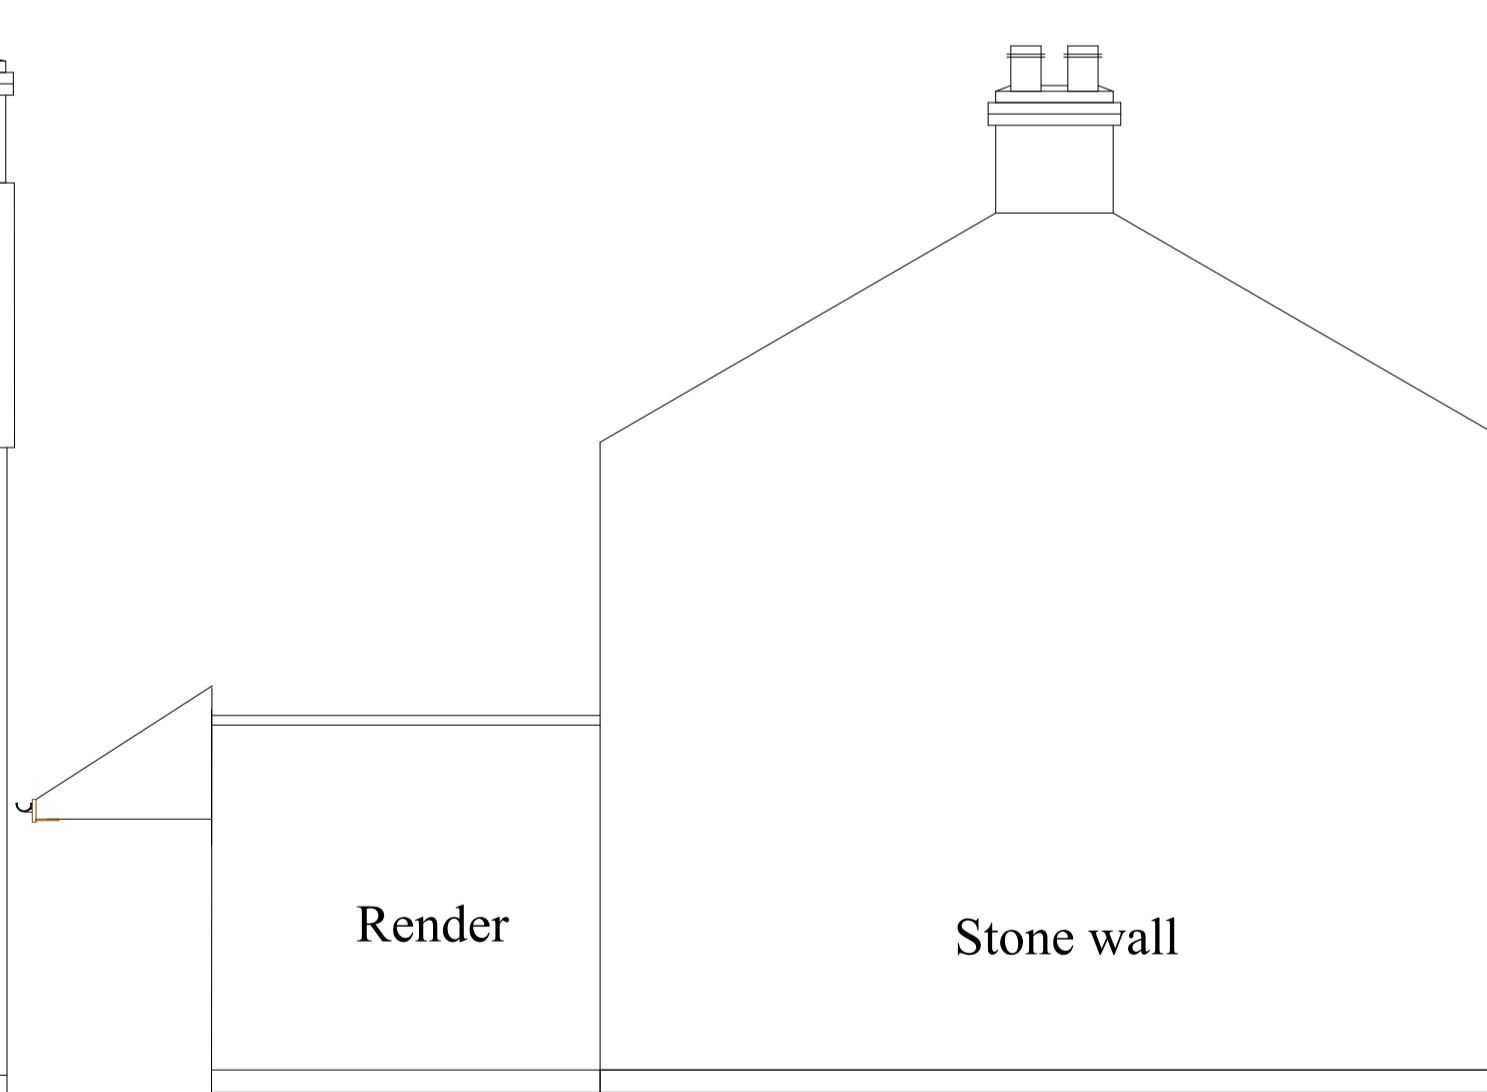

Side Elevation

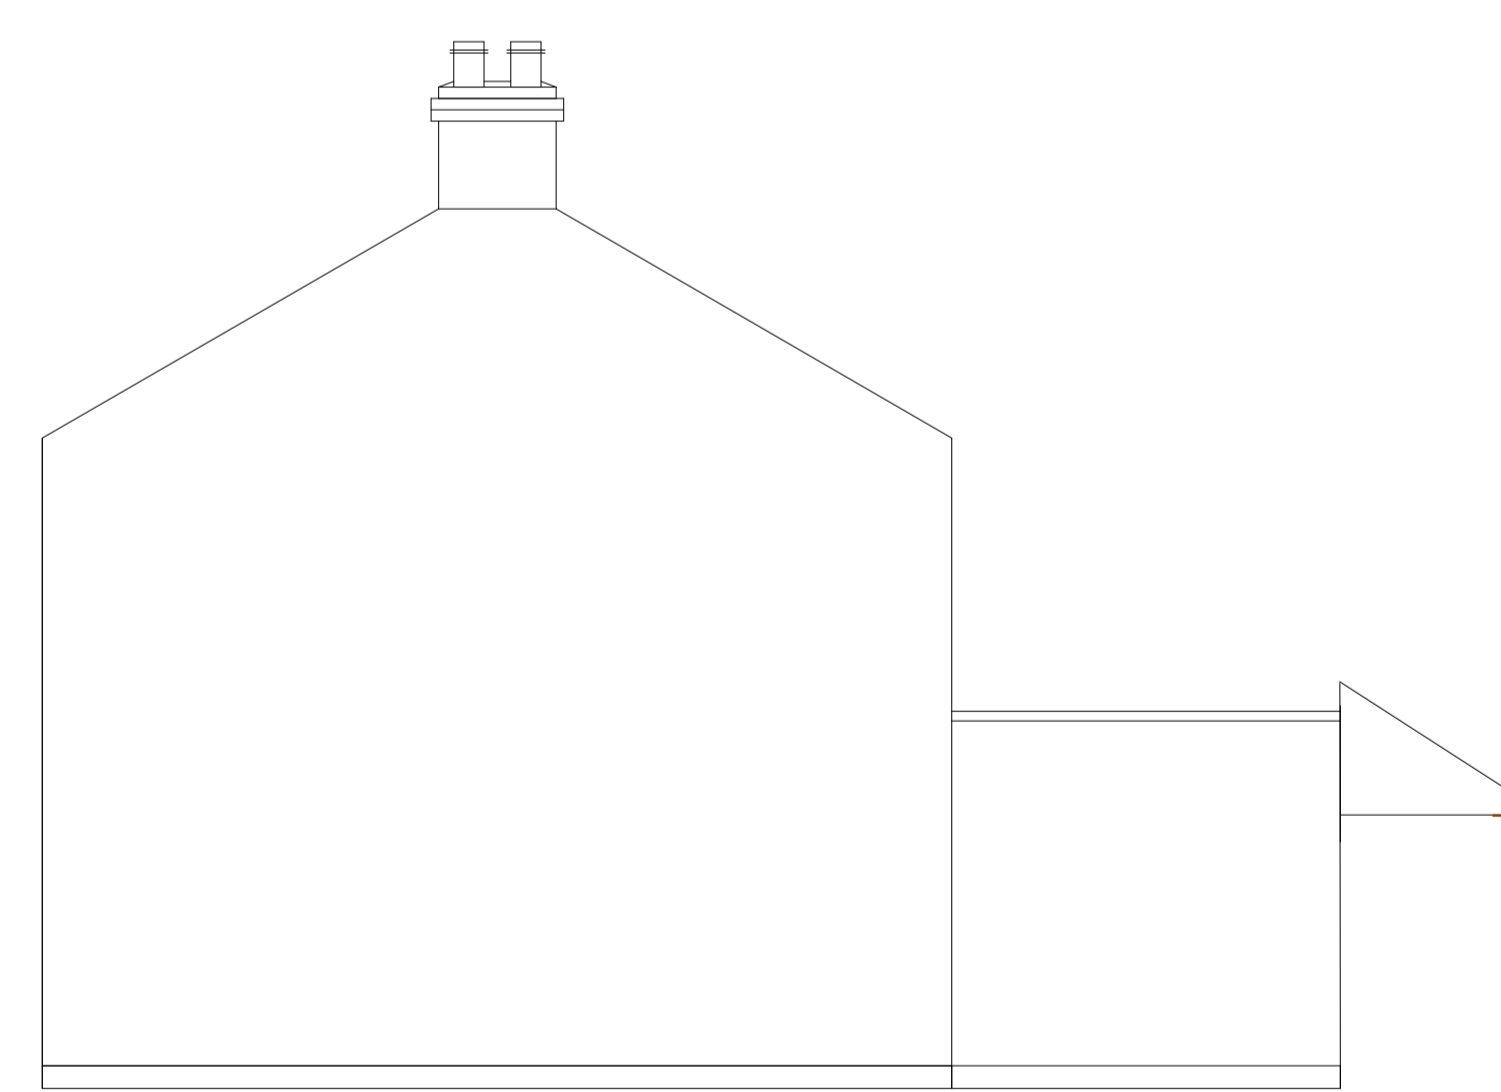

Side Elevation

Neighbours side

Notes

W Lee Carpentry
&
Building Services

Project
First Storey Extension
5 Rectory Lane
Orlingbury

Drawing Title
Existing

Client
Tony Hayes

Drawing No.
001

Date
01.2024

Drawn by
Wesley Lee

Scale
1:50

Checked by
Name

Page Size - A1

3000 mm

wleecarpentry@gmail.com
07801232900