



Key



Site boundary



Proposed structures

 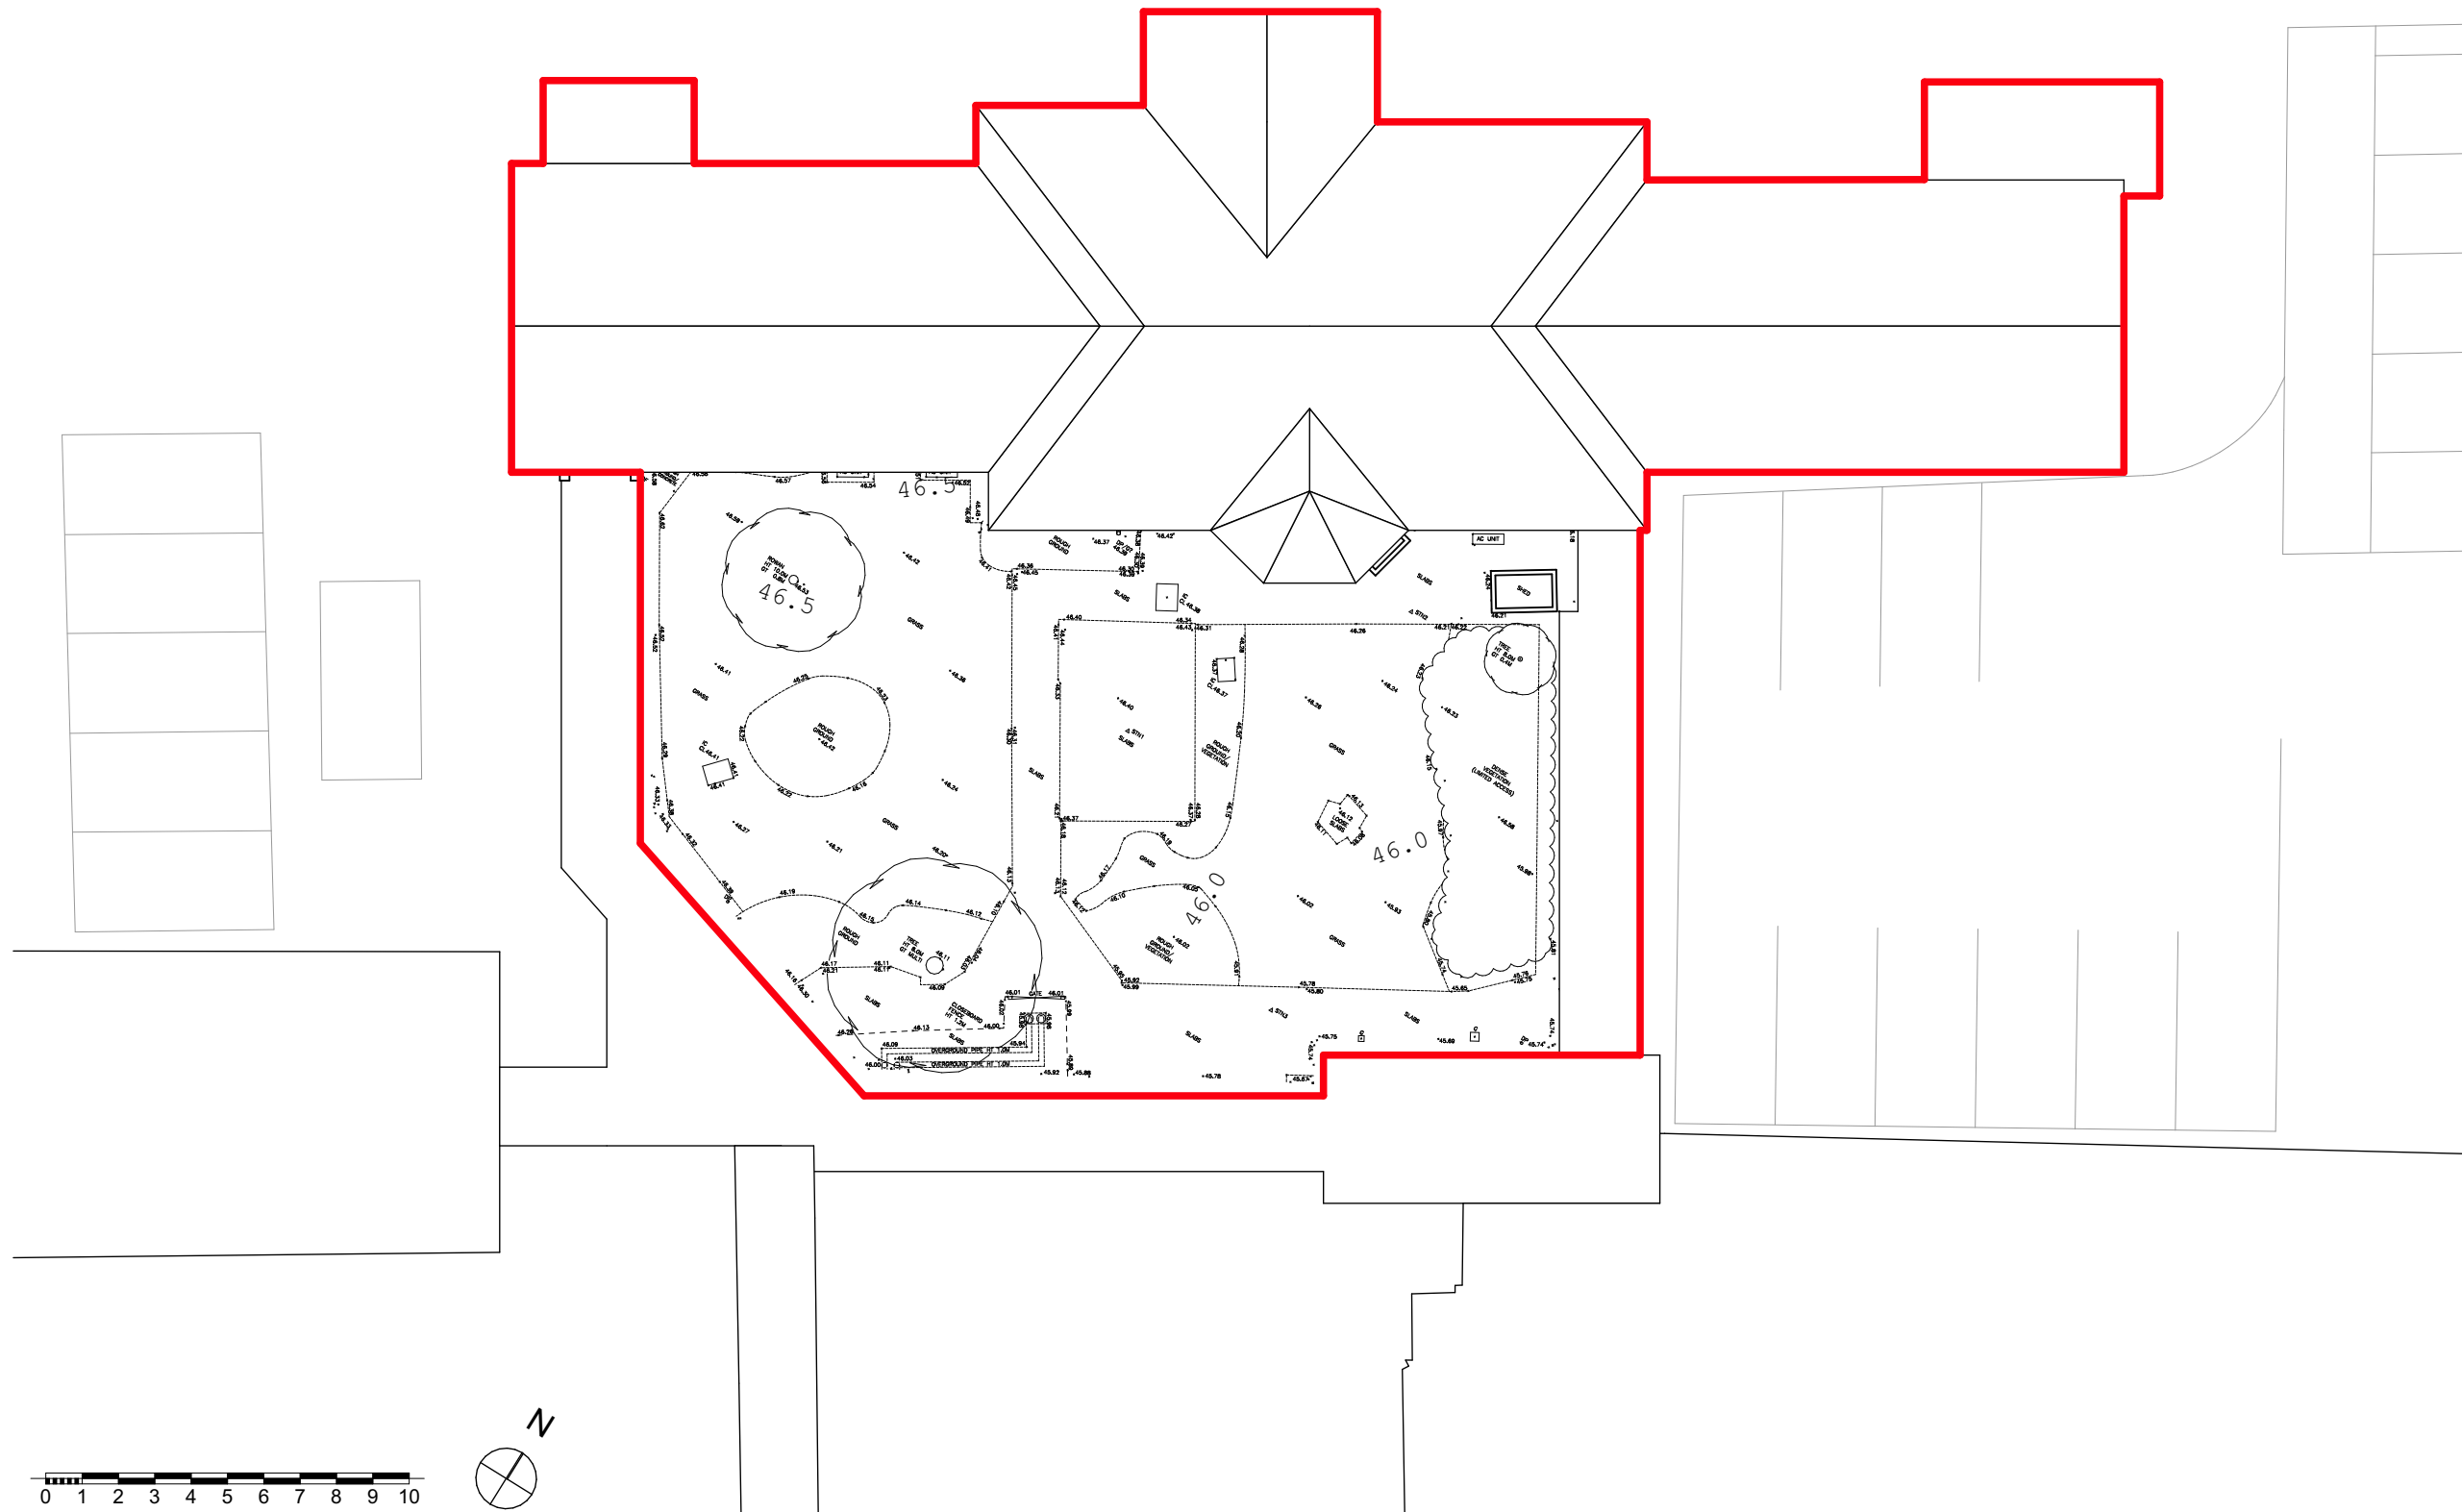

NOTES

This drawing is the copyright of Quattro Design Architects Ltd and should not be reproduced in whole or in part without written permission. Only figured dimensions to be used for construction. Check all dimensions on site. Any discrepancies are to be reported to the Architect as soon as possible.

REVISIONS

REV: DATE - DRAWN - CHECKED: NOTES
 P01: 02.01.24 - AA - CA: First Issue

PROJECT

Nene House Cafe

CLIENT

Isebrook Hospital

DRAWING TITLE

Existing Site Plan

DRAWING NO.

6992-P-100

REV

P01

SCALE

1:200@A3

DATE

Apr' 2023

Planning

Gloucester | London | Cardiff
 Registered Office: Matthews Warehouse, High Orchard Street,
 Gloucester Quays, GL2 5QY (01452) 424234