




EXISTING FRONT ELEVATION  
Scale 1:100

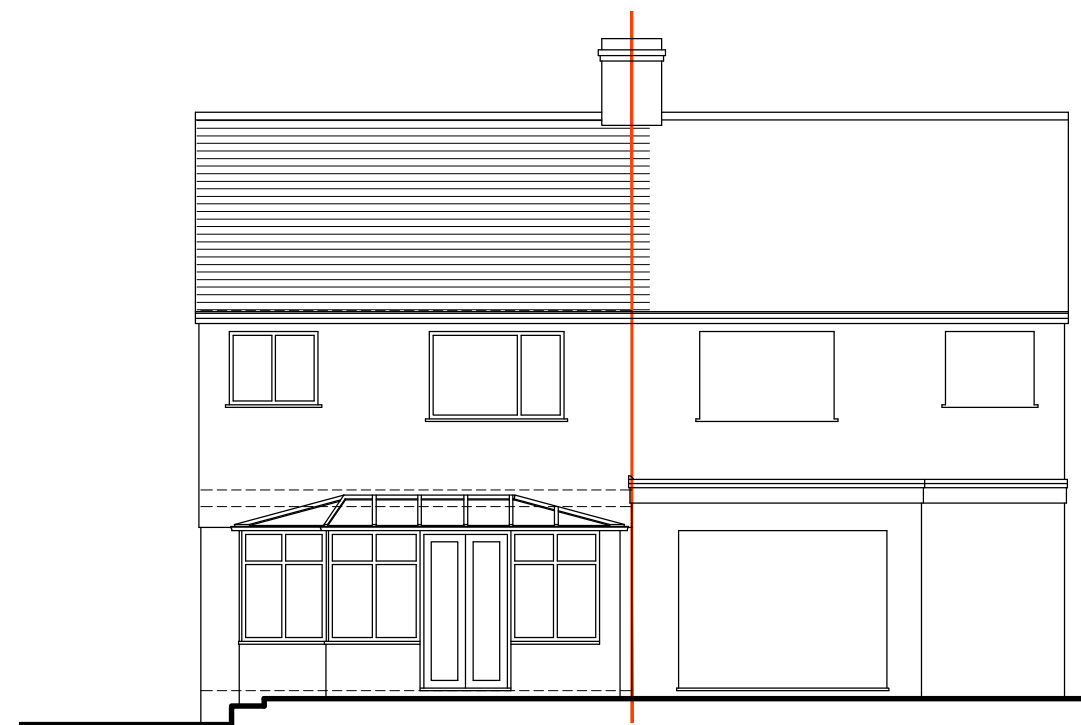

EXISTING REAR ELEVATION  
Scale 1:100

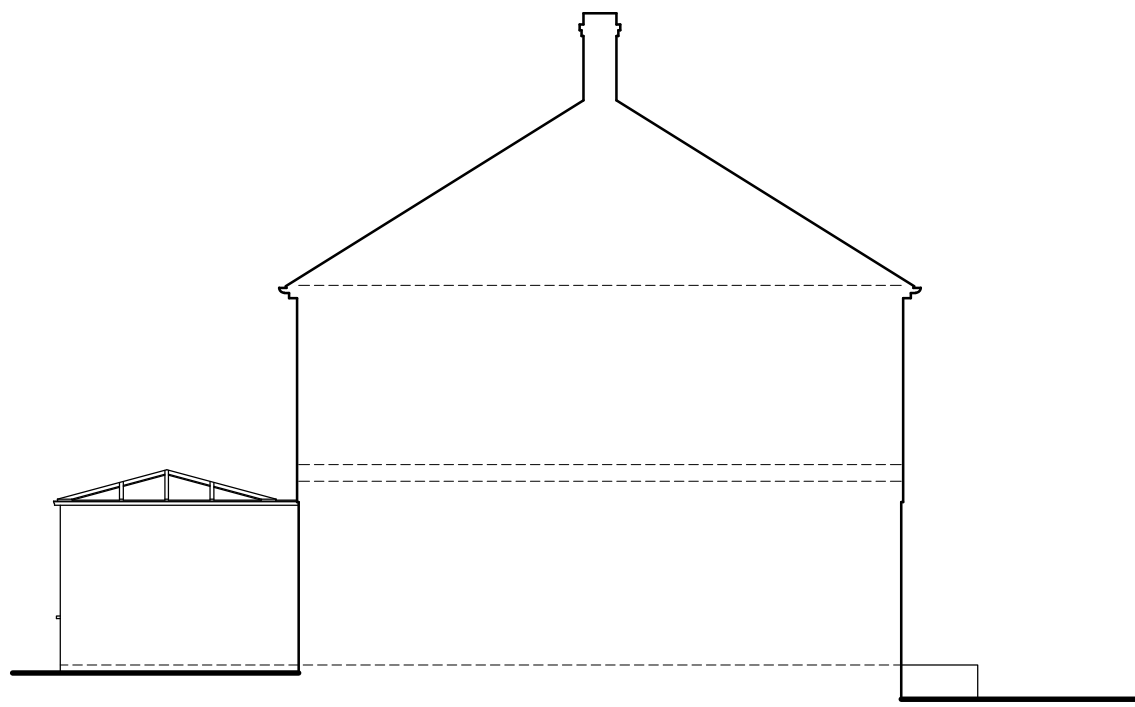

EXISTING SIDE ELEVATION  
Scale 1:100

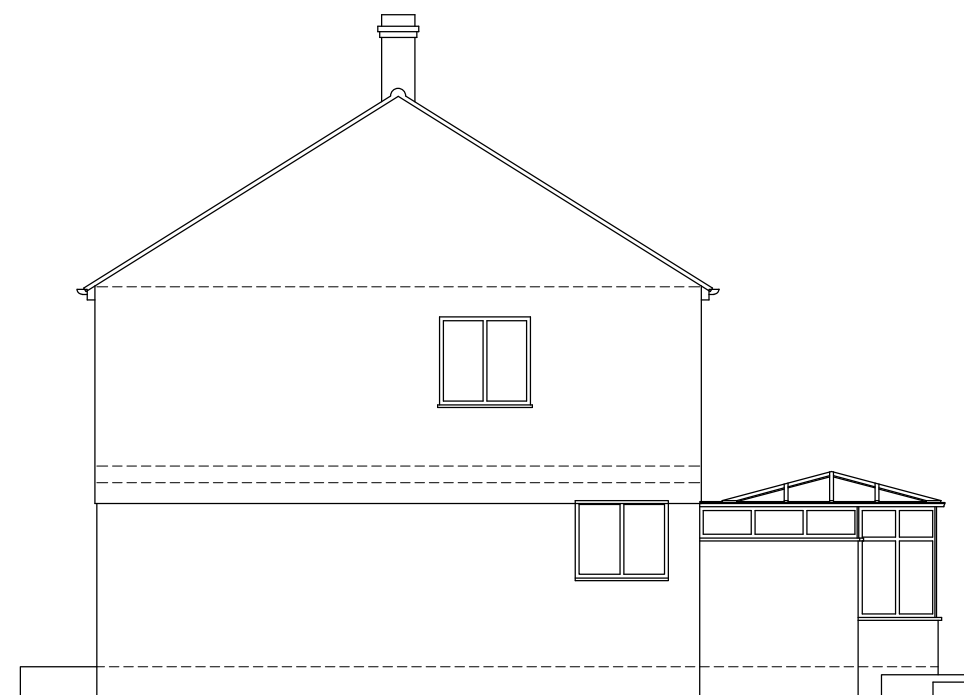

EXISTING SIDE ELEVATION  
Scale 1:100

Revisions  
A 21.02.2024 Proposed plans omitted and existing elevations added

<b>T Joseph Associates Limited</b> Chartered Architect 13 Penshurst Green Bromley Kent BR2 9DG T 07968 714896 E info@tjosephassociates.co.uk W www.tjosephassociates.co.uk	Client: <b>MR AND MRS ABEGUNDE</b>	Title: <b>EXISTING ELEVATIONS</b>			
	Project: <b>39 CLARKBOURNE AVENUE GRAYS RM7 6ET - TWO STOREY          SIDE AND SINGLE STOREY REAR EXTENSION</b>	Project Ref. <b>2404</b>	Drawing no: <b>03</b>	Revision: <b>A</b>	Date: <b>FEB 2024</b> Scale: <b>1:100@A3</b>