


EXISTING FIRST FLOOR PLAN
Scale 1:100

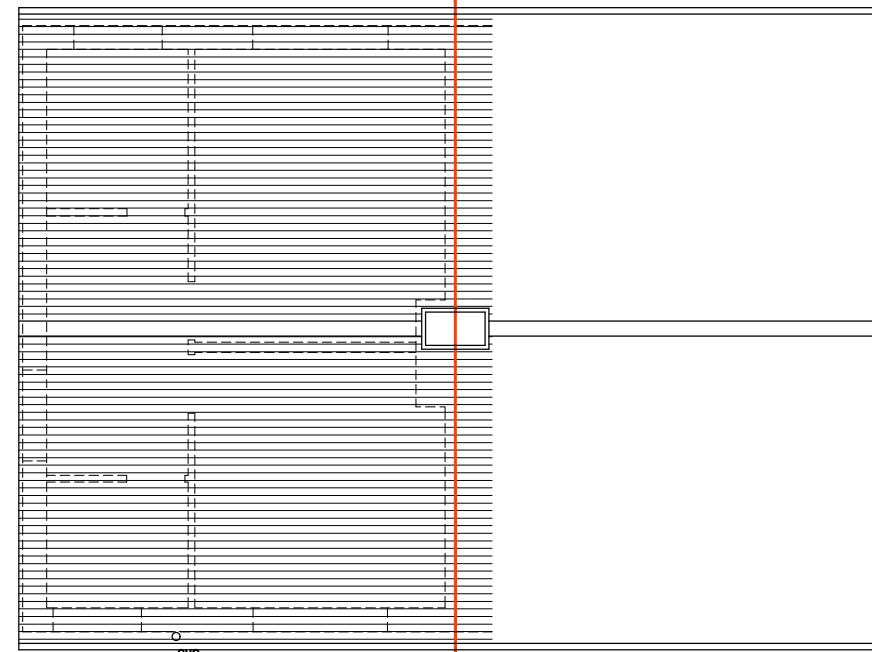

EXISTING ROOF PLAN
Scale 1:100

Revisions
A 21.02.2024 Existing elevations omitted and first floor and roof plans added

T Joseph Associates Limited Chartered Architect 13 Penshurst Green Bromley Kent BR2 9DG T 07968 714896 E info@tjosephassociates.co.uk W www.tjosephassociates.co.uk	Client: MR AND MRS ABEGUNDE	Title: EXISTING FIRST FLOOR AND ROOF PLANS			
	Project: 39 CLARKBOURNE AVENUE GRAYS RM7 6ET - TWO STOREY SIDE AND SINGLE STOREY REAR EXTENSION	Project Ref. 2404	Drawing no: 02	Revision: A	Date: FEB 2024 Scale 1:100@A3