




: There are no trees on the site or adjoining land which could affect the works

: Boundaries and boundary conditions will all remain as existing

: Level Parking will be increased as indicated

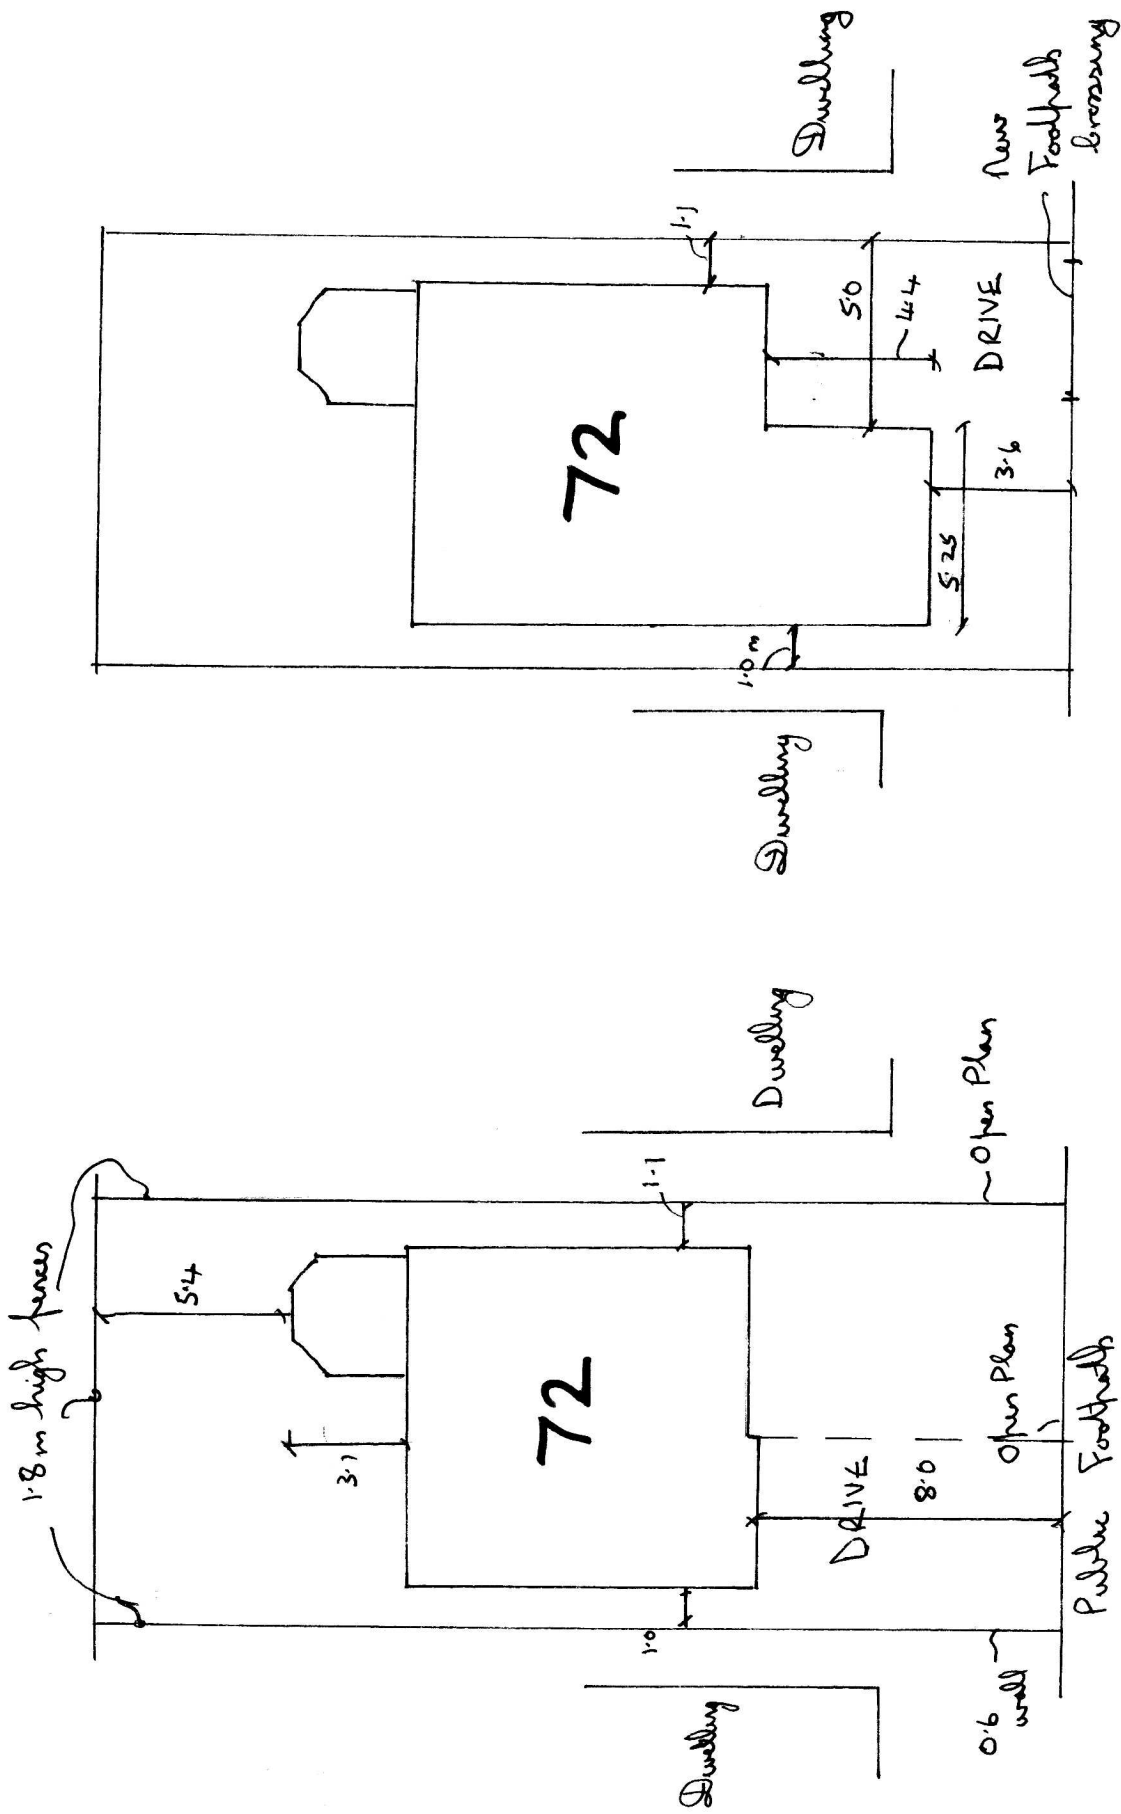

72, Coptleigh

Site Plan

Scale 1:200

Proposed Site Plan

Existing Site Plan