

CONTRACTOR MUST VERIFY ALL DIMENSIONS AND SITE CONDITIONS AS SHOWN ON THIS DRAWING AND NOTIFY DESIGNER IMMEDIATELY OF ANY OMISSION OR DISCREPANCY.

THIS DRAWING AND THE INFORMATION SHOWN OR IMPLIED HEREIN CONSTITUTE THE ORIGINAL AND UNPUBLISHED WORK OF AVAC DESIGNERS AND MAY NOT BE DUPLICATED, USED OR DISCLOSED WITHOUT PRIOR WRITTEN CONSENT OF AVAC DESIGNERS.

NOTES:

PROJECT NAME:

DATE:

JAN. 09, 2024

SCALE:
1:75 @ A3

DRAWN BY:
SHOAB SHAREEF

PROJECT #:
ARCADE GAMING ZONE


DRAWING NAME:
GROUND FLOOR PLAN

DRAWING NO.:

WD-11823

REV. 01

01 OF 03

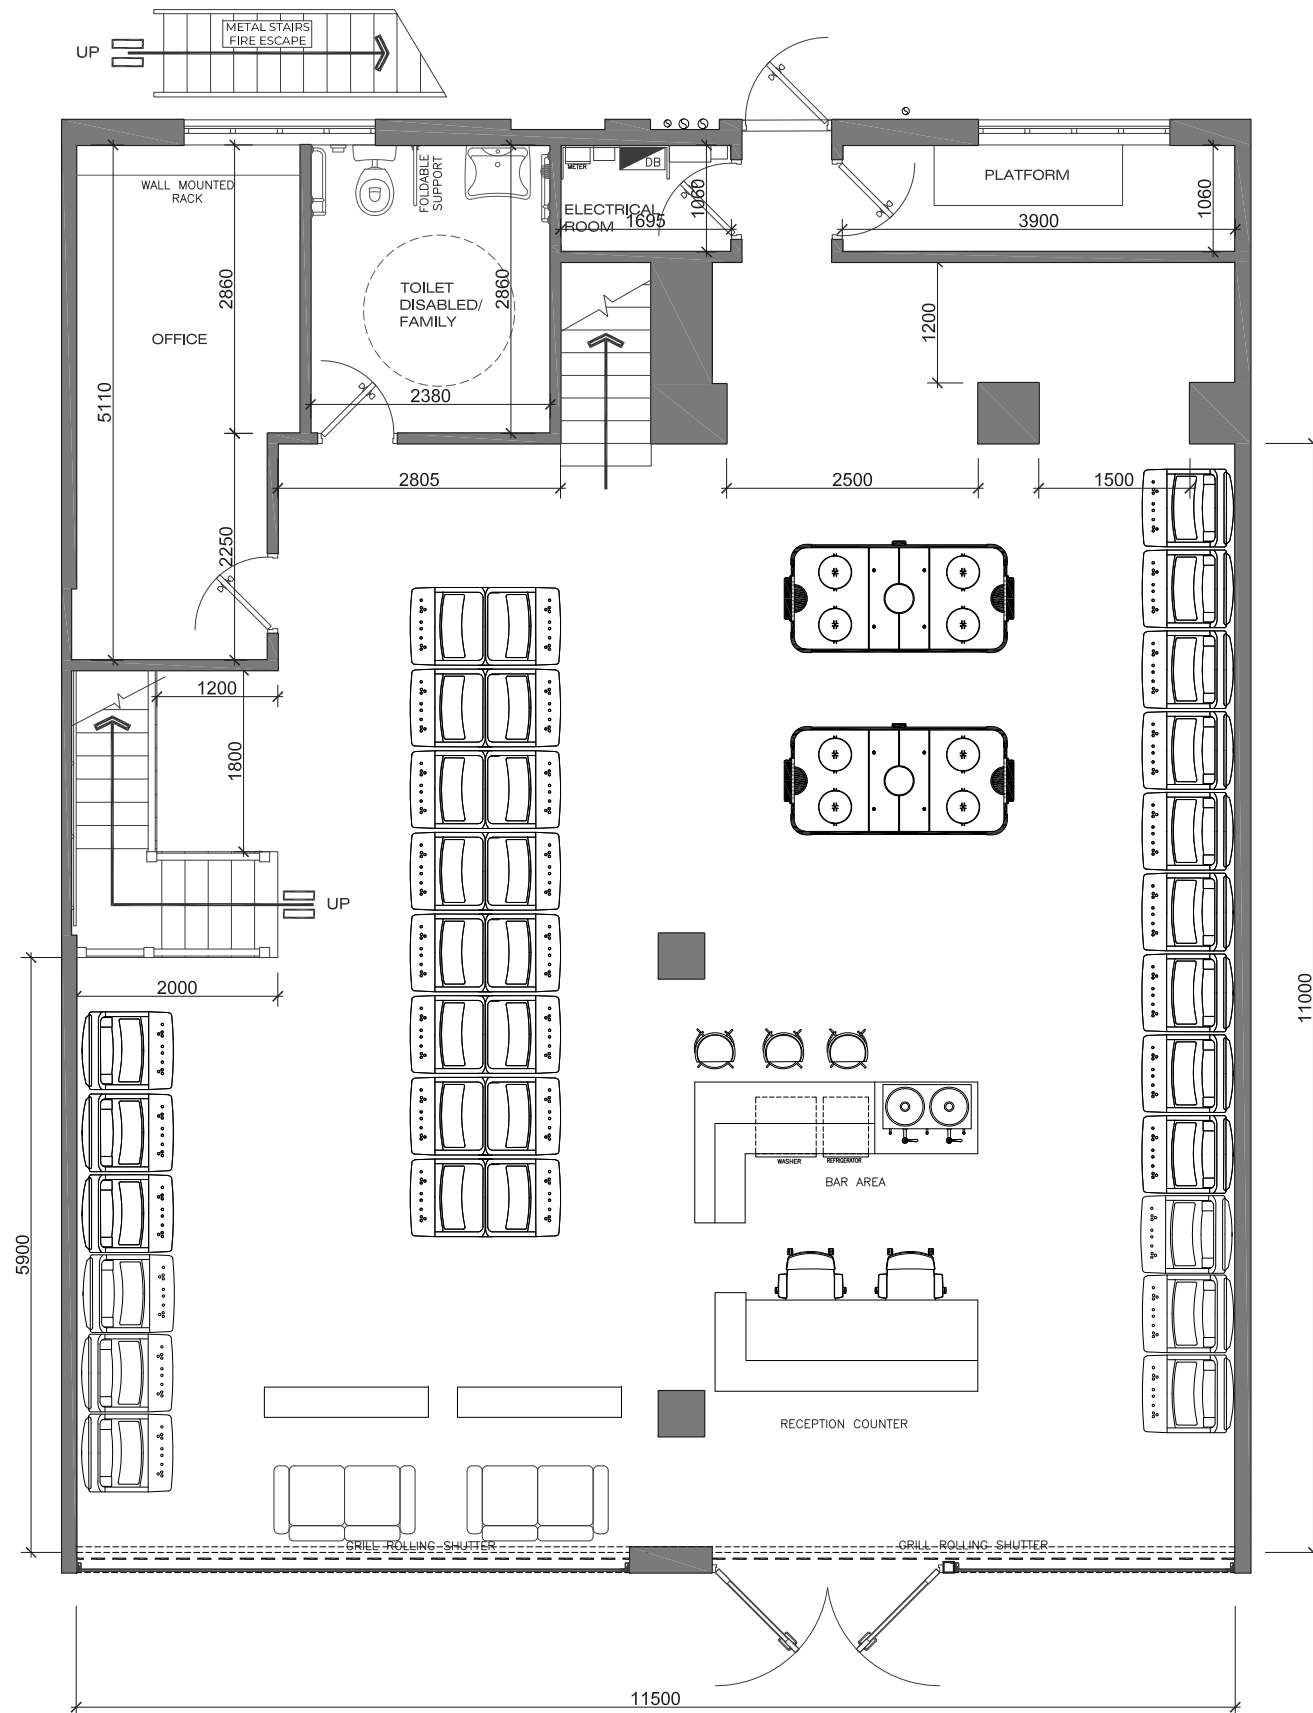

GROUND FLOOR PLAN

