


SCALE - 1:100  
PLAN VIEW

23

22

19-21

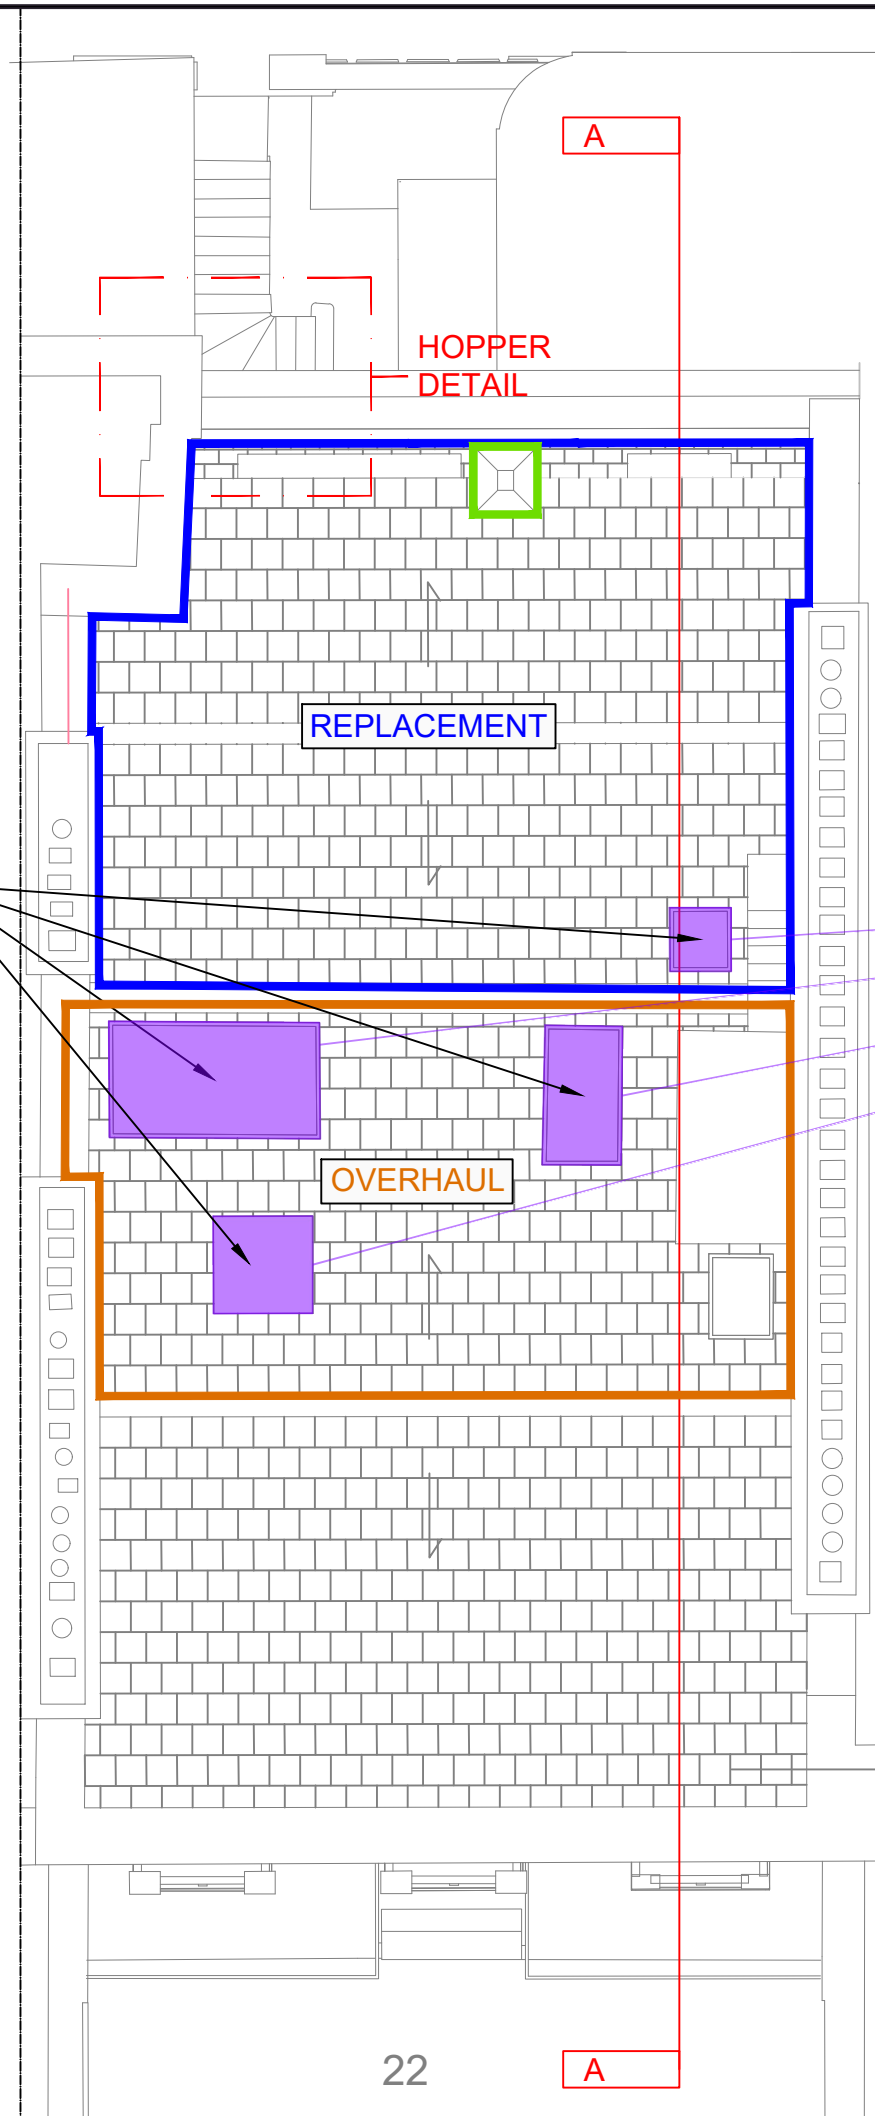

GENERAL NOTES:



Photograph of rooflights to be replaced like for like.

REV	DESCRIPTION	DATE
-----	-------------	------

**PROJECT INFORMATION**  
 © Copyright Anstey Horne & Co. Ltd  
 This drawing is the property of Anstey Horne & Co. Ltd. All rights reserved.  
 This drawing should not be reproduced without permission.  
 Do not scale from drawing - all dimensions to be verified on site.

**CLIENT:** 22 HYDE PARK GARDENS  
FREEHOLD LTD

**PROJECT TITLE:** 22 HYDE PARK GARDENS  
LONDON  
W2 2LY

**DRAWING TITLE:** PLAN VIEW  
PROPOSED ROOF LAYOUT  
ROOFLIGHT DETAILS

LEAD: / UPDATED: ML	DATE: 30/11/2023	SCALE: 1:100	<b>A3</b>
------------------------	---------------------	--------------	-----------

<b>DRAWING No:</b> BSC1073_101_02	<b>REVISION:</b> 02
--------------------------------------	------------------------

Site Plan