
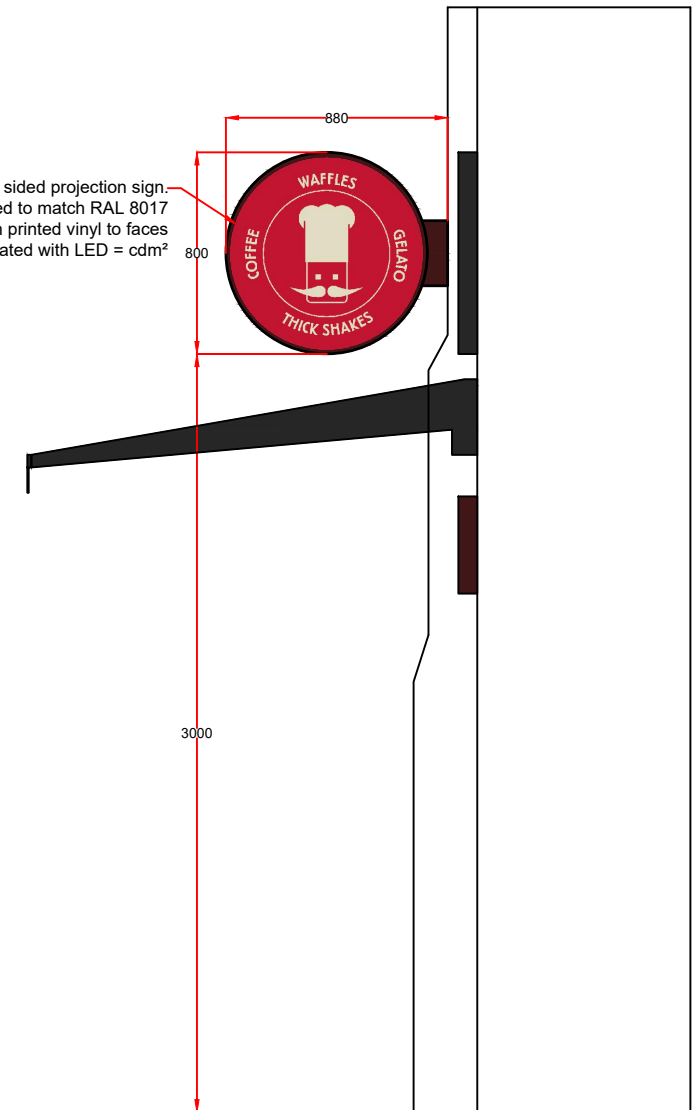


GENERAL NOTES:

Aluminium fascia tray with fret cut logo and 10mm opal push through lettering faced with pantone vinyl. Wood effect vinyl graphic to tray face and returns Internally illuminated with LED = cdm?

Aluminium circular double sided projection sign. Powder-coated to match RAL 8017 Opal acrylic to both sides with printed vinyl to faces Internally illuminated with LED = cdm?

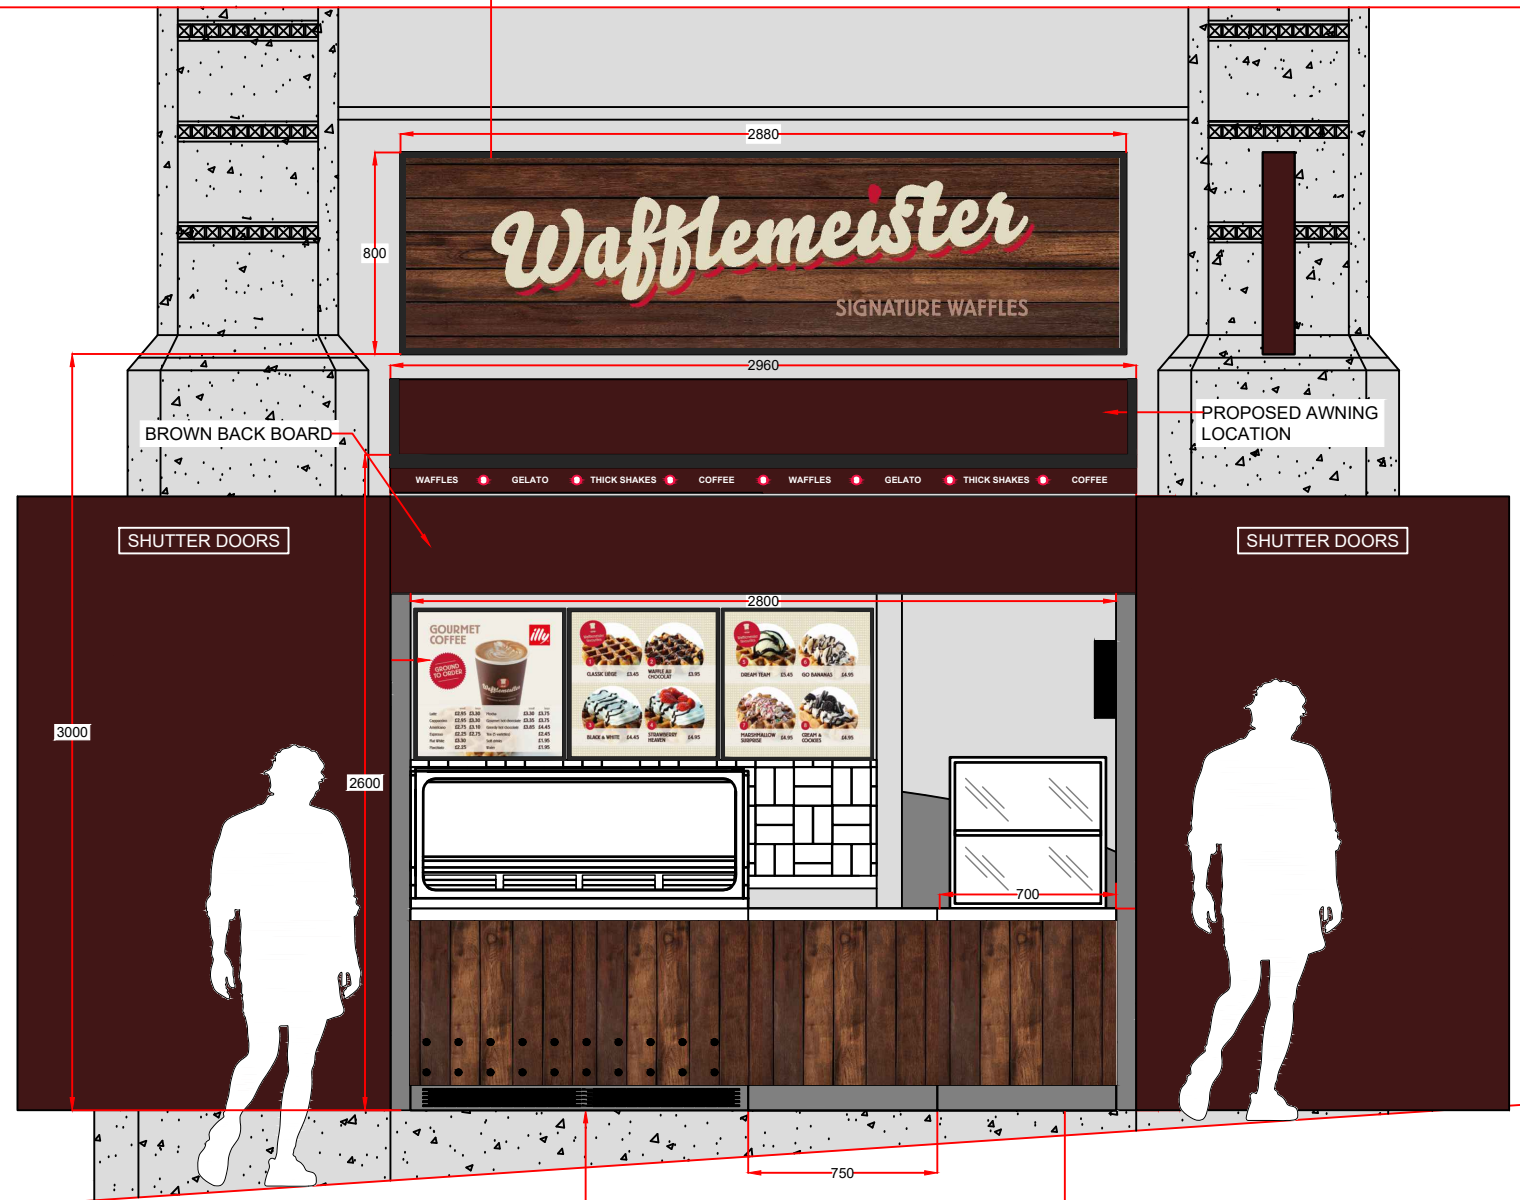

Shop Front: St/St kick plinths
Shop Front: Wood effect cladding - 5x1 sawn timber, stain finish

D	JW	CONDIMENTS TROLLEY WIDTH INCREASED ADDED MORE DETAIL ON SHOPFRONT	23/11/23
C	JW	WALL LAYOUTS SLIGHTLY AMENDED TO SURVEY CHANGED LAYOUT OF EQUIPMENT	26/10/23
B	JW	ELEVATIONS, SERVICE PAGES & TECHNICAL DRAWINGS ADDED	06/10/23
A	JW	AMENDED ARCHWAY, STAIRS, ELEVATIONS ADDED STAIRS HAND RAIL	26/09/23

DATE: 11/09/23 DRAWN BY JW A3@1:20

JOB NAME & ADDRESS:
WAFFLEMEISTER
PROPOSED
SHOP FRONT ELEVATIONS

SHOP FRONT
14784-01-09B



Access360 Ltd, Ilgars Manor, Workhouse Lane,
South Woodham Ferrers, Essex CM3 8RD.
t. 0845 074 5656

