

 


DOCUMENT NOTES:
 1. THIS DRAWING IS FOR PLANNING PURPOSES ONLY AND SHOULD NOT BE USED FOR CONSTRUCTION.
 2. THIS DRAWING AND DESIGN IS FOR USE SOLELY IN CONNECTION WITH THE PROJECT DESCRIBED BELOW.
 3. THIS DRAWING AND DESIGN IS THE PROPERTY OF AS STUDIO AND MUST NOT BE ISSUED, LOANED OR COPIED WITHOUT WRITTEN CONSENT.
 4. THIS DRAWING IS TO BE READ IN CONJUNCTION WITH ALL ADDITIONAL INFORMATION FORMING PART OF THIS APPLICATION.

scale 1:200

 

EXISTING ROOF PLAN

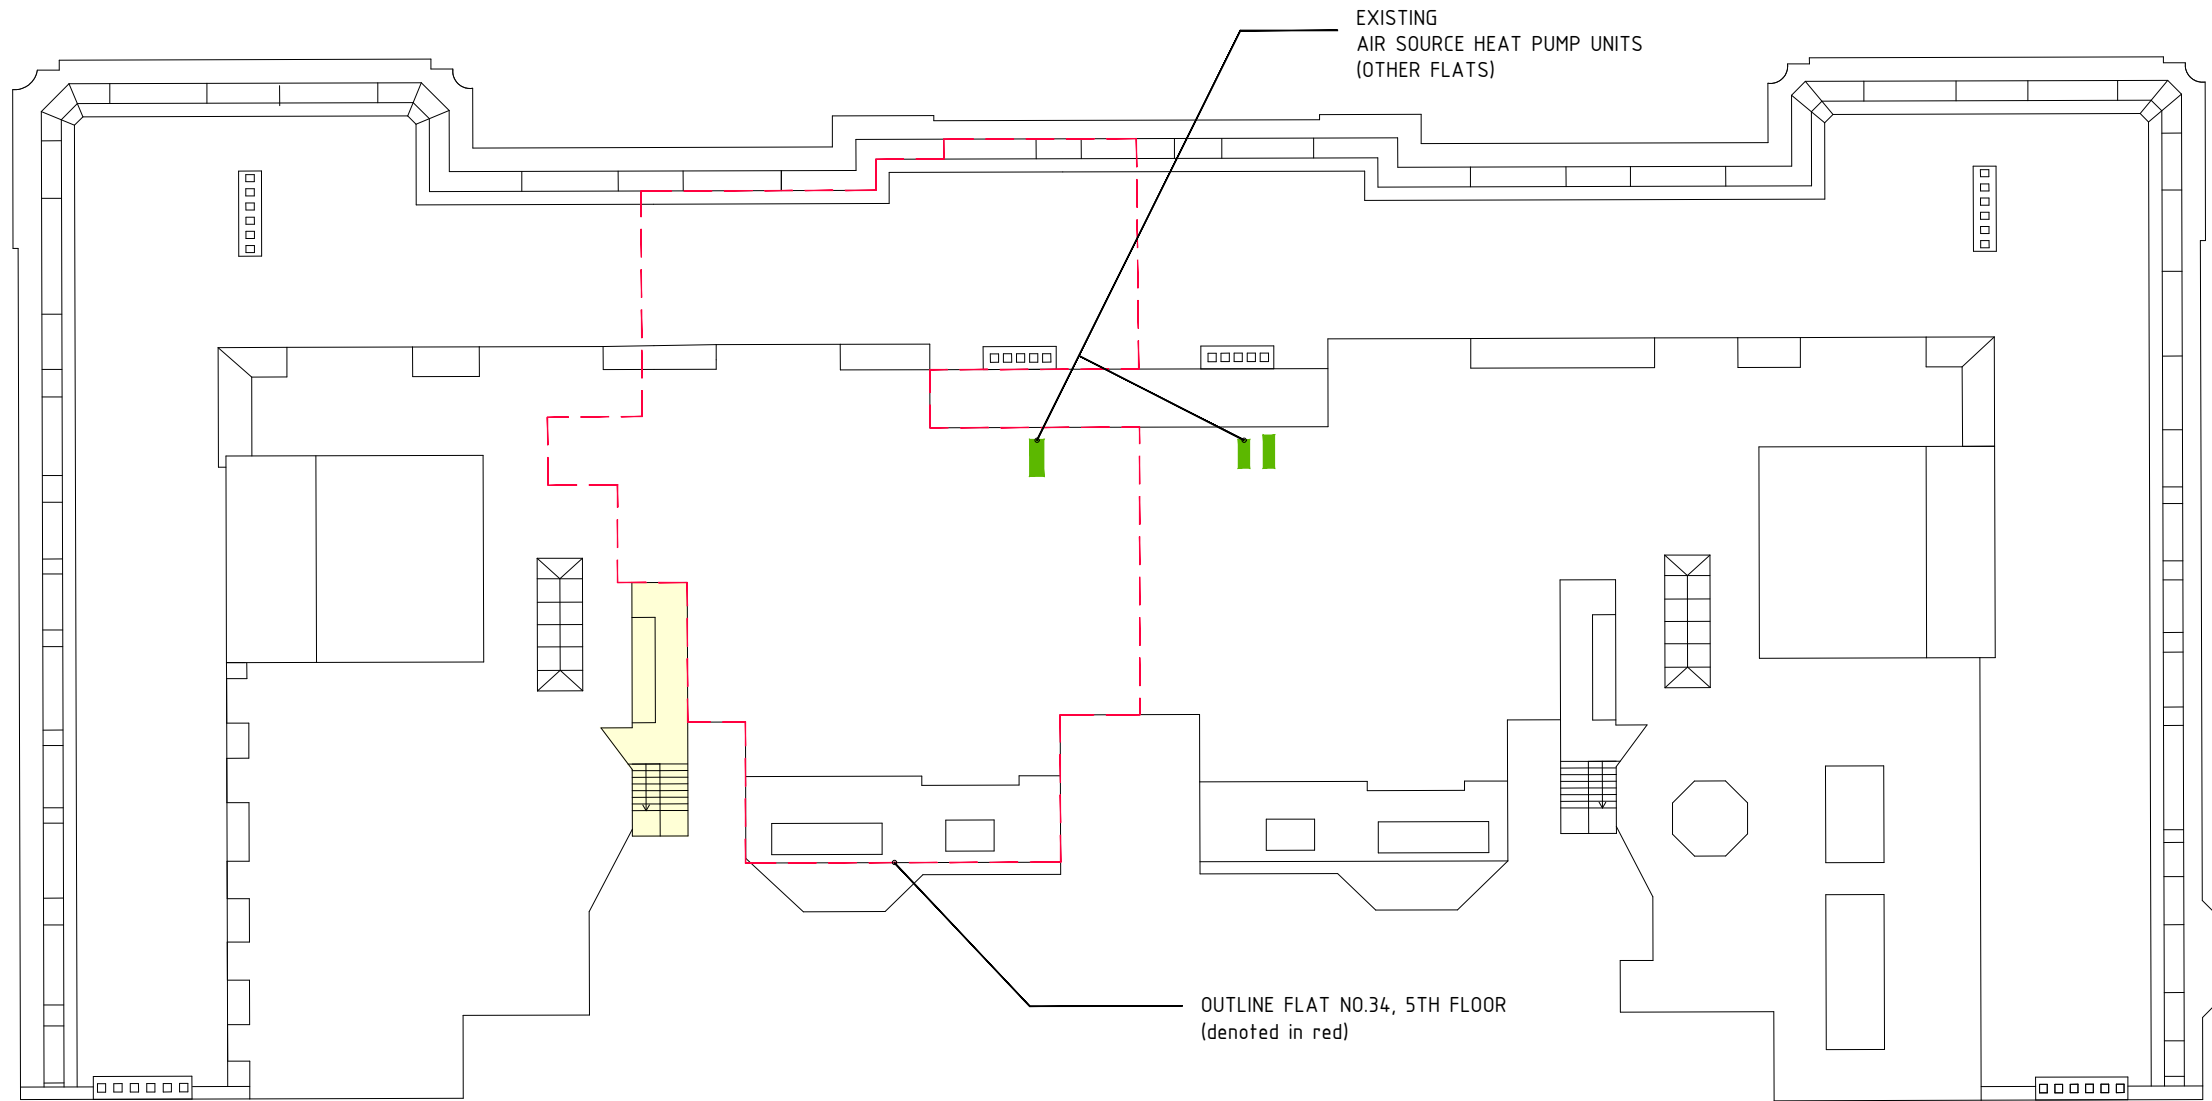

EXISTING ROOF, PHOTO



EXISTING AIR SOURCE HEAT PUMP UNIT (OTHER FLATS)



EXISTING AIR SOURCE HEAT PUMP UNITS (OTHER FLATS)



EXISTING AIR SOURCE HEAT PUMP UNITS (OTHER FLATS)



2 magdalen mews
 back of 164 finchley road
 london
 NW3 5HB

tel:+44 (0)207 794 1625 fax:+44 (0) 207 794 0296
 info@as-studio.co.uk

PROJECT ADDRESS:
 FLAT 34, 02 MANSFIELD STREET
 LONDON, W1G 9NF

CLIENT NAME:

EXISTING ROOF PLAN

DRAWING NO: 3002FLAT34(PLA)102

PROJECT STAGE: PLANNING

VERSION:

DWG FILE: 3002FLAT34(PLA)100-300

DRAWN: CS

SCALE: 1:200

SIZE: A3

DATE: 20.12.23

THIS DRAWING AND DESIGN IS THE PROPERTY OF AS-STUDIO LTD AND MUST NOT BE ISSUED, LOANED OR COPIED WITHOUT WRITTEN CONSENT