

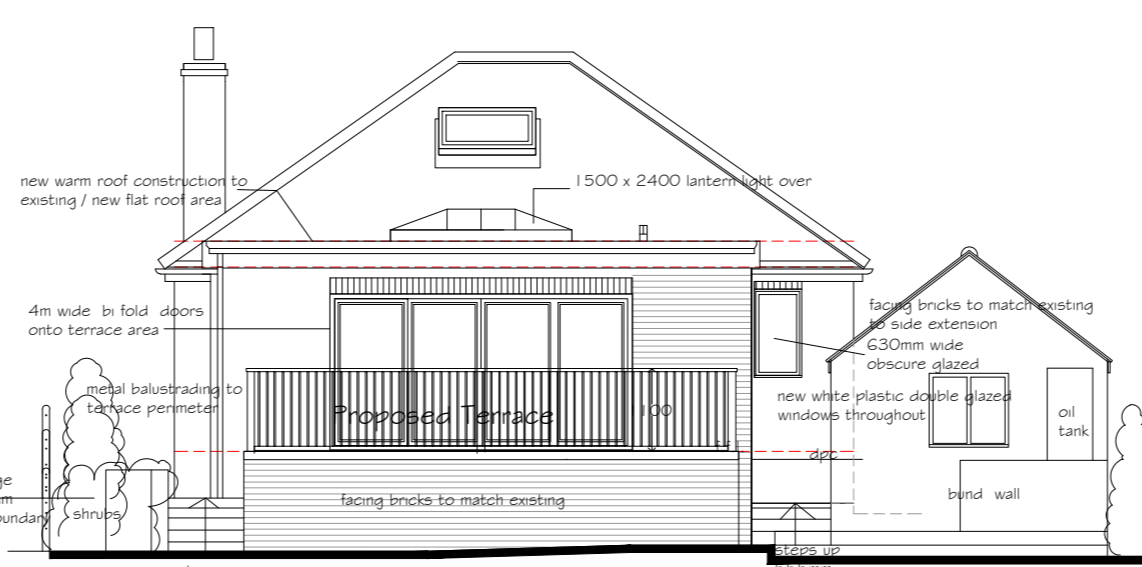



NORTH ELEVATION

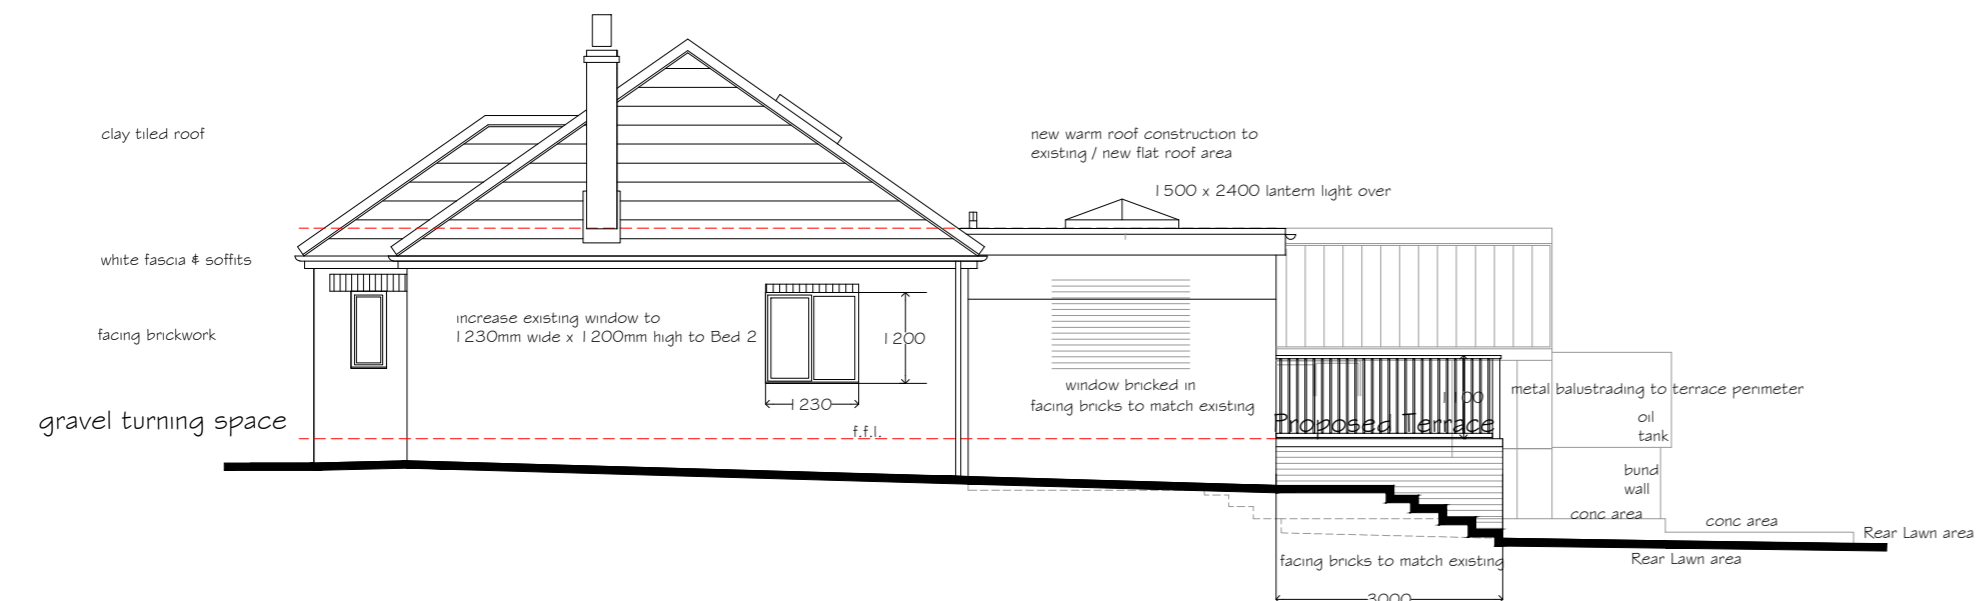


SOUTH ELEVATION

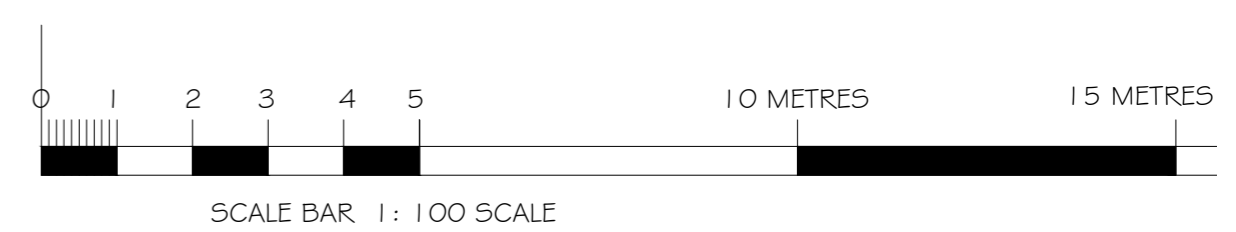


WEST ELEVATION

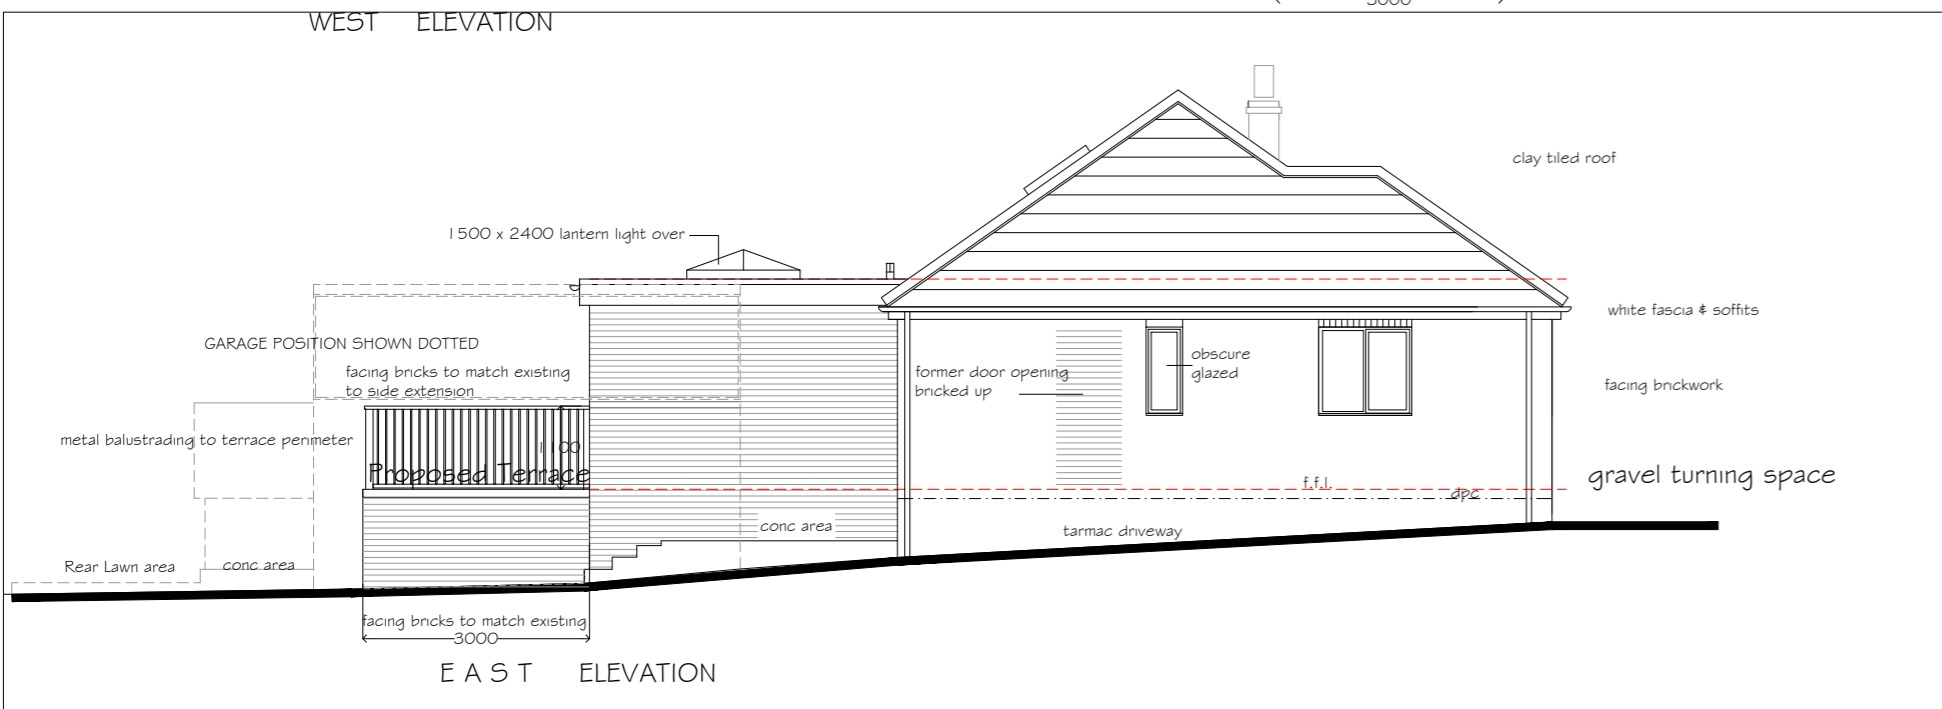


EAST ELEVATION

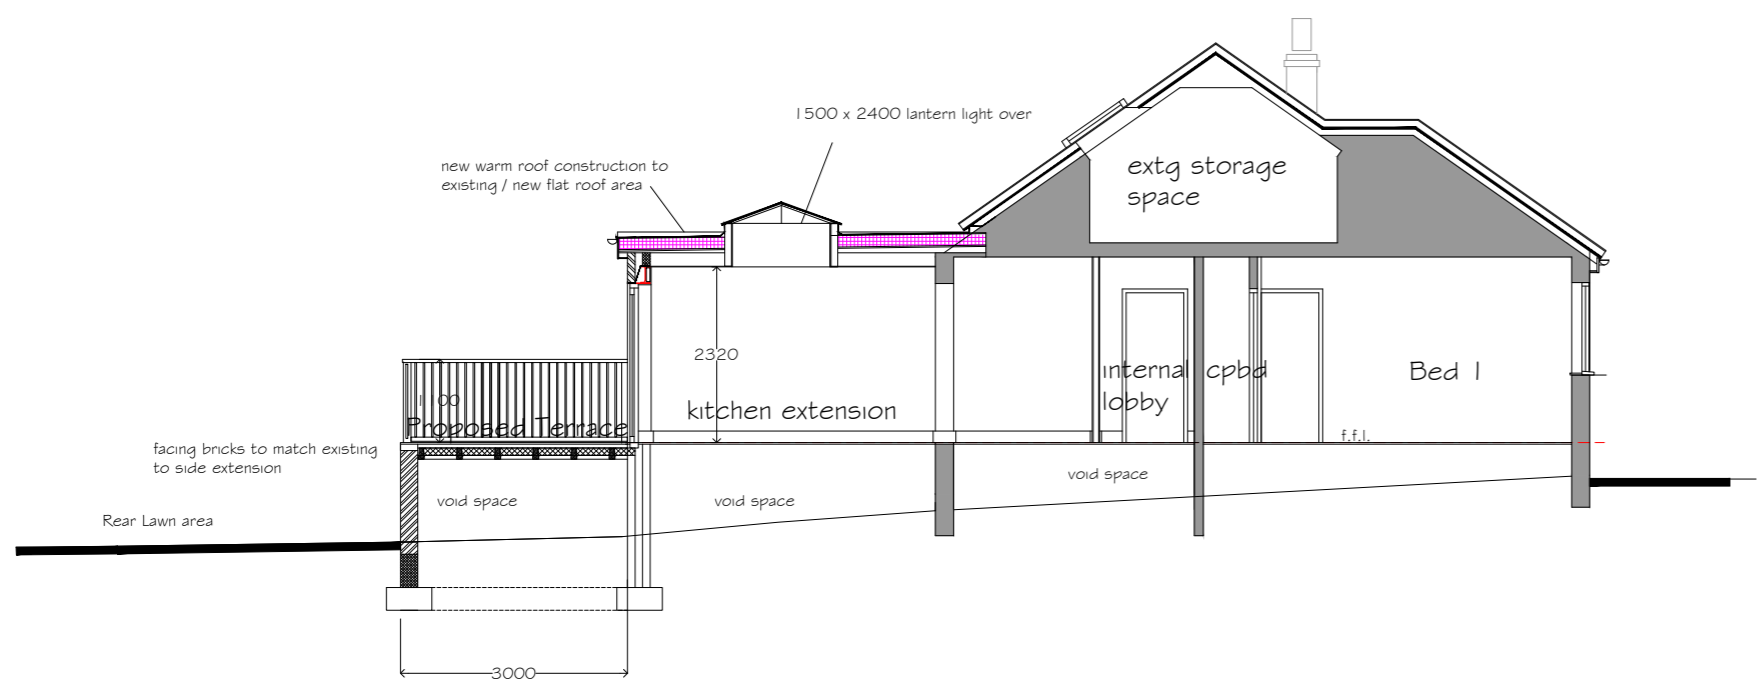

TYPICAL SECTION PROPOSED

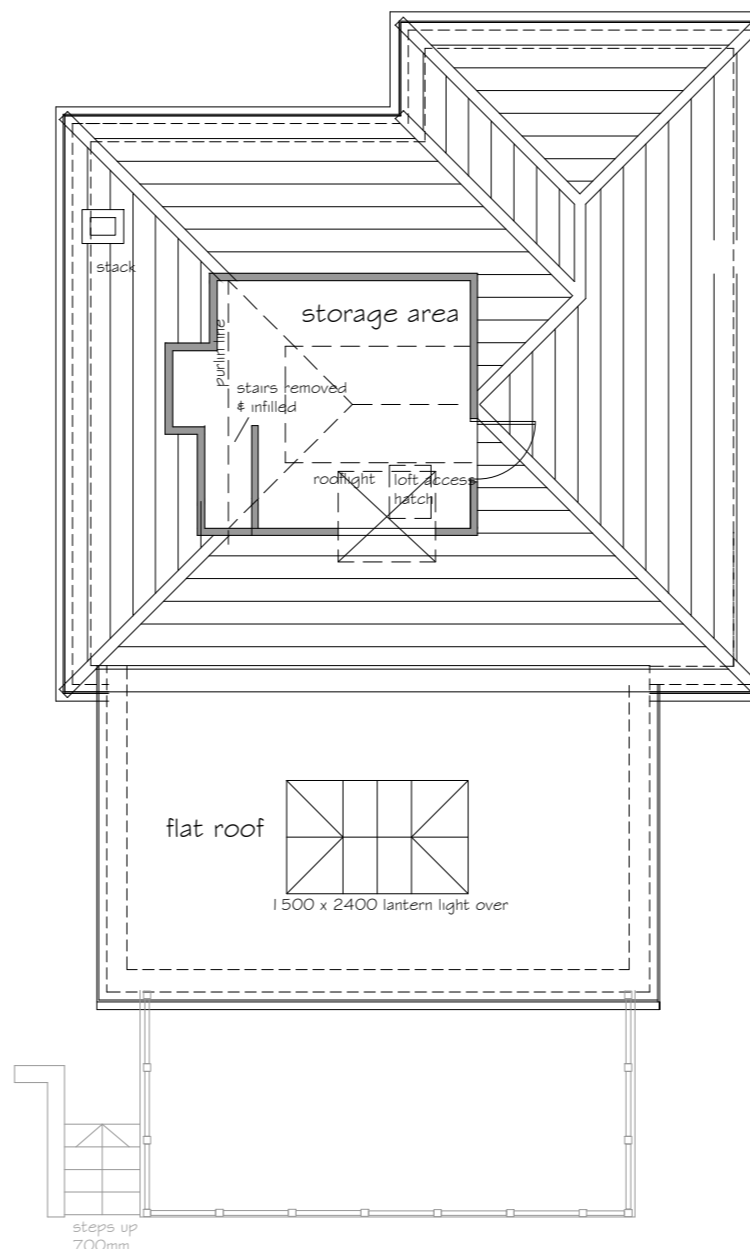

FIRST FLOOR PLAN

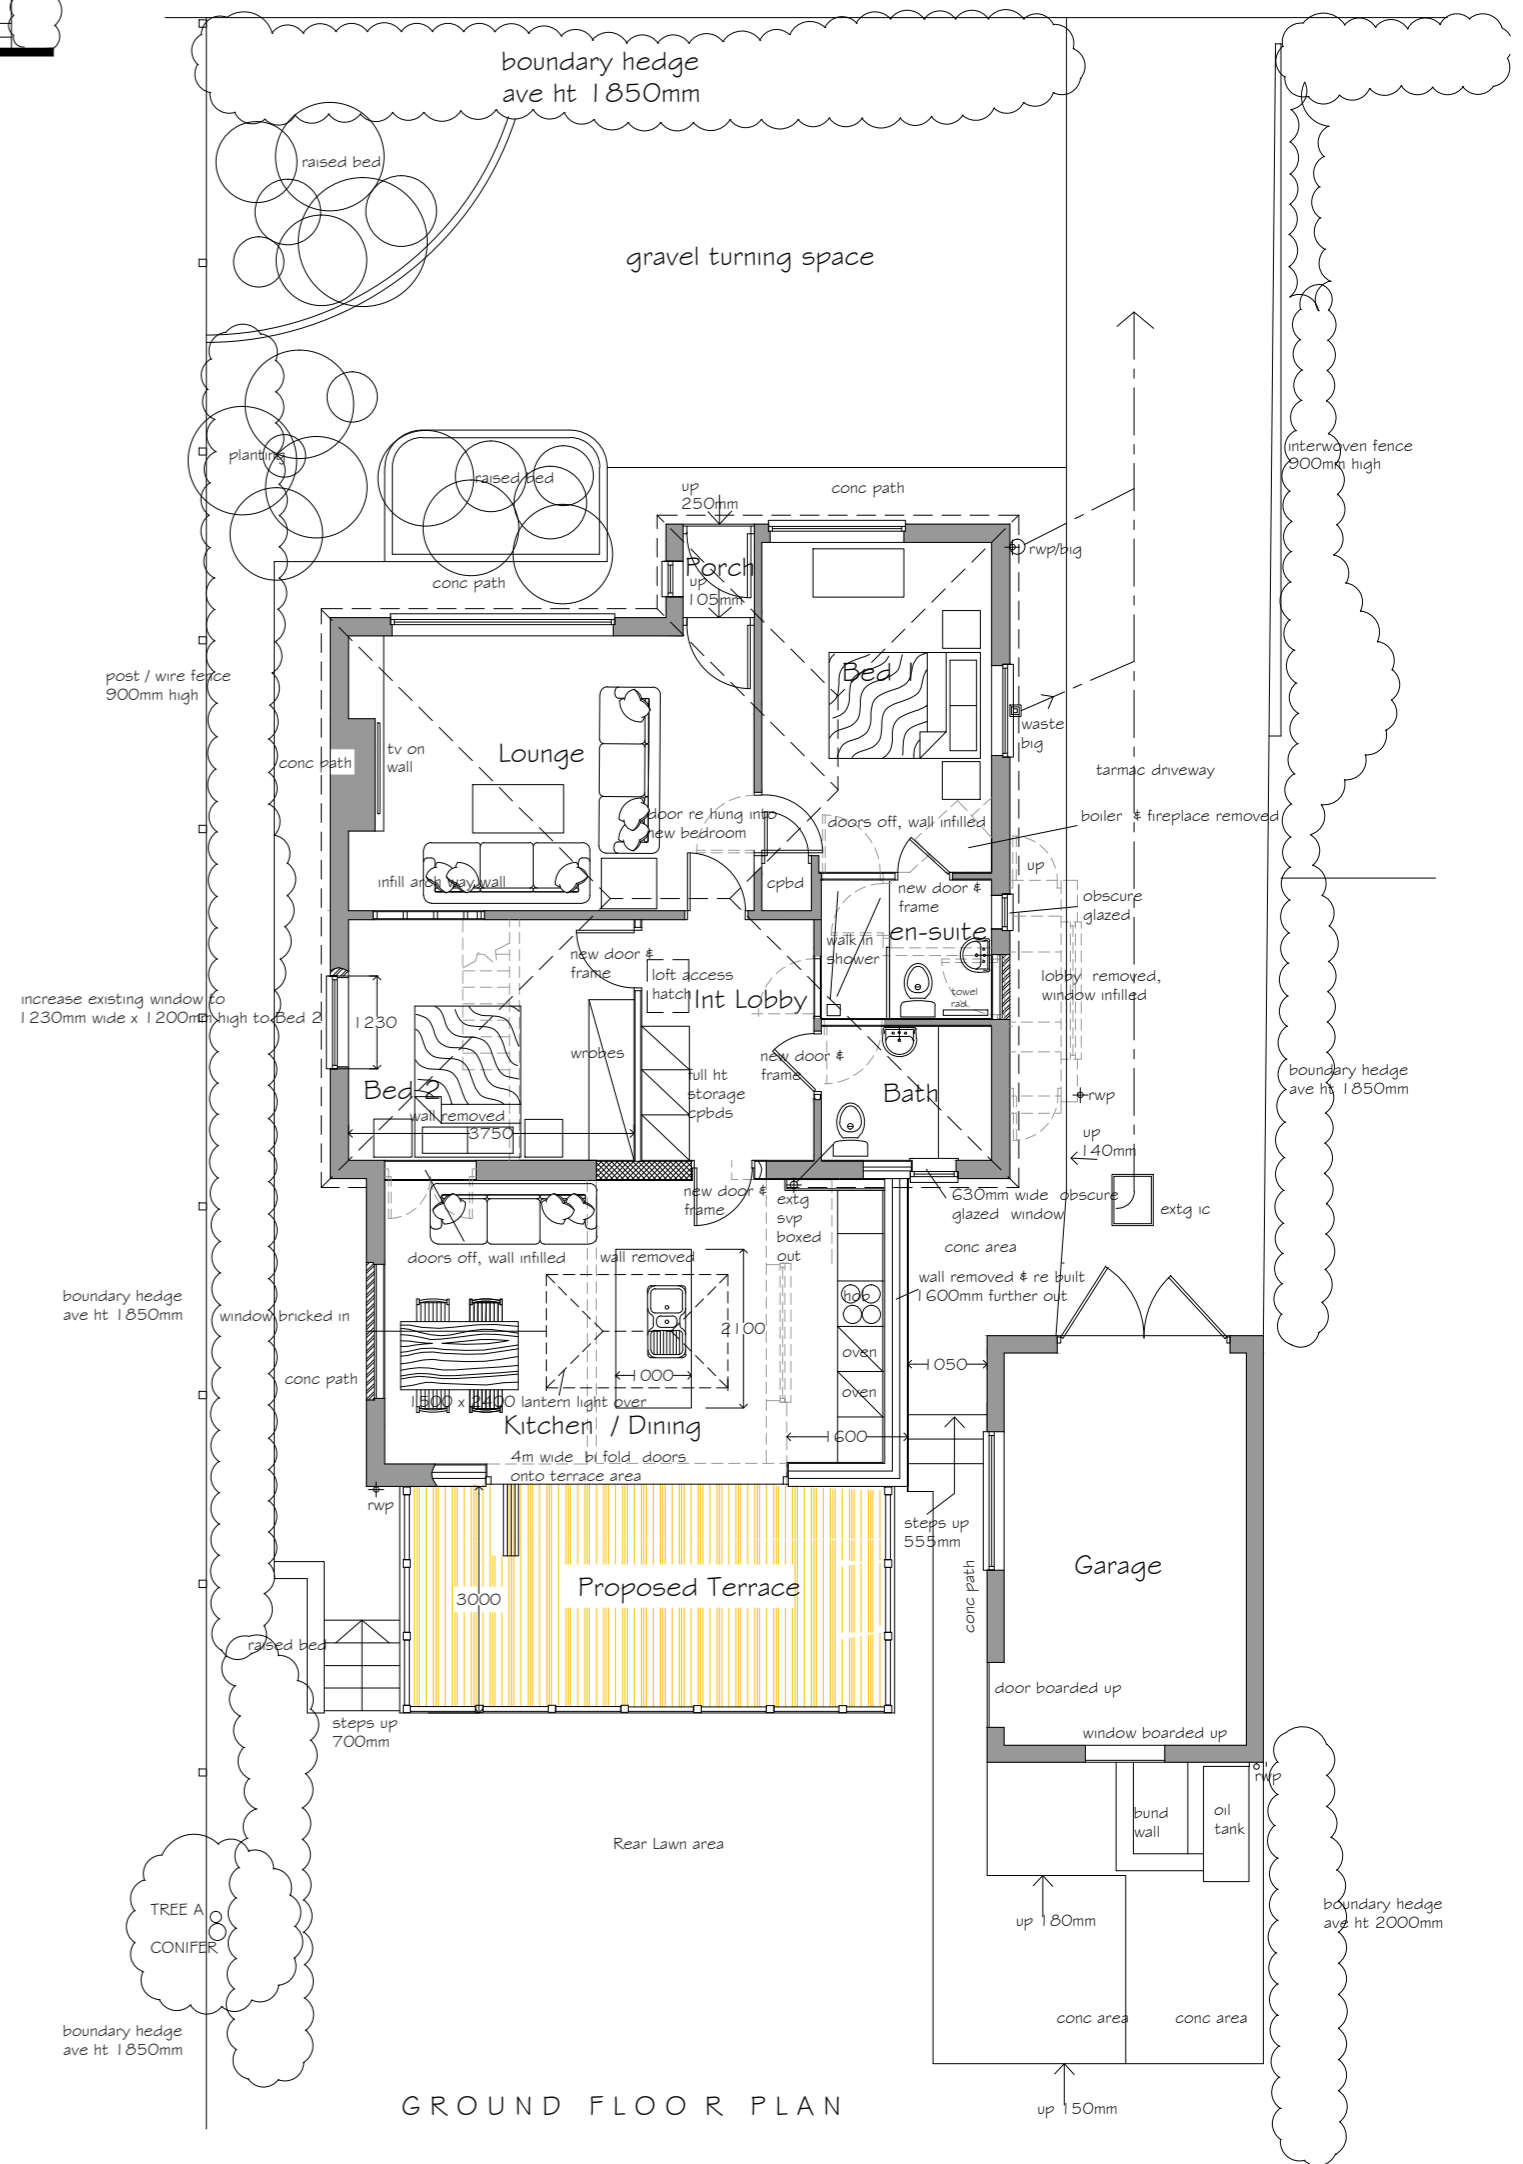

GROUND FLOOR PLAN

Rev A - Raised Terrace width & position adjusted on floor plans - Feb 2024

PROPOSED REAR EXTENSION, EXTERNAL TERRACE & INTERNAL ALTERATIONS
6 OLD VILLAGE ROAD LITTLE WEIGHTON HU20 3US
PLANS and ELEVATIONS PROPOSED

C.C.F.D. (Hull) Limited
Architectural Services
46, HEMBLE WAY, KINGSWOOD
HULL, HU7 3ET, EAST YORKSHIRE
TEL 01482 826634
E-Mail: carl@ccfd.karoo.co.uk

scale: 1:100 - plans @ A2
1:100 - elevations @ A2
date: Feb 2024

DRG NO: ANC /001/ 02.1 A