




**Notes:**  
 ALL DIMENSIONS TO BE CHECKED ON SITE BY THE GENERAL CONTRACTOR  
 BEFORE ANY WORK IS PUT IN HAND.

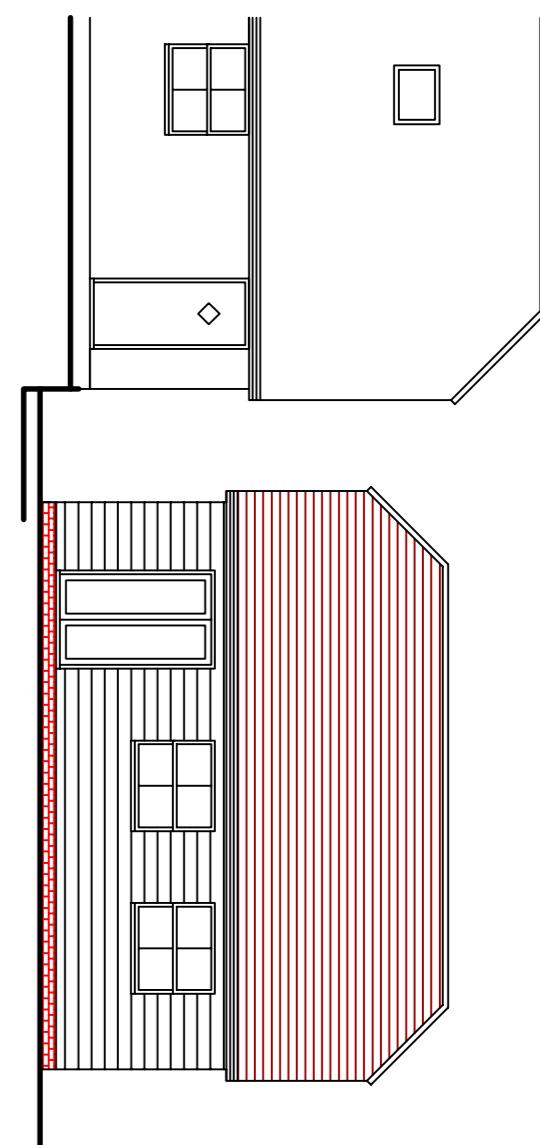


NORTH ELEVATION (1:100)

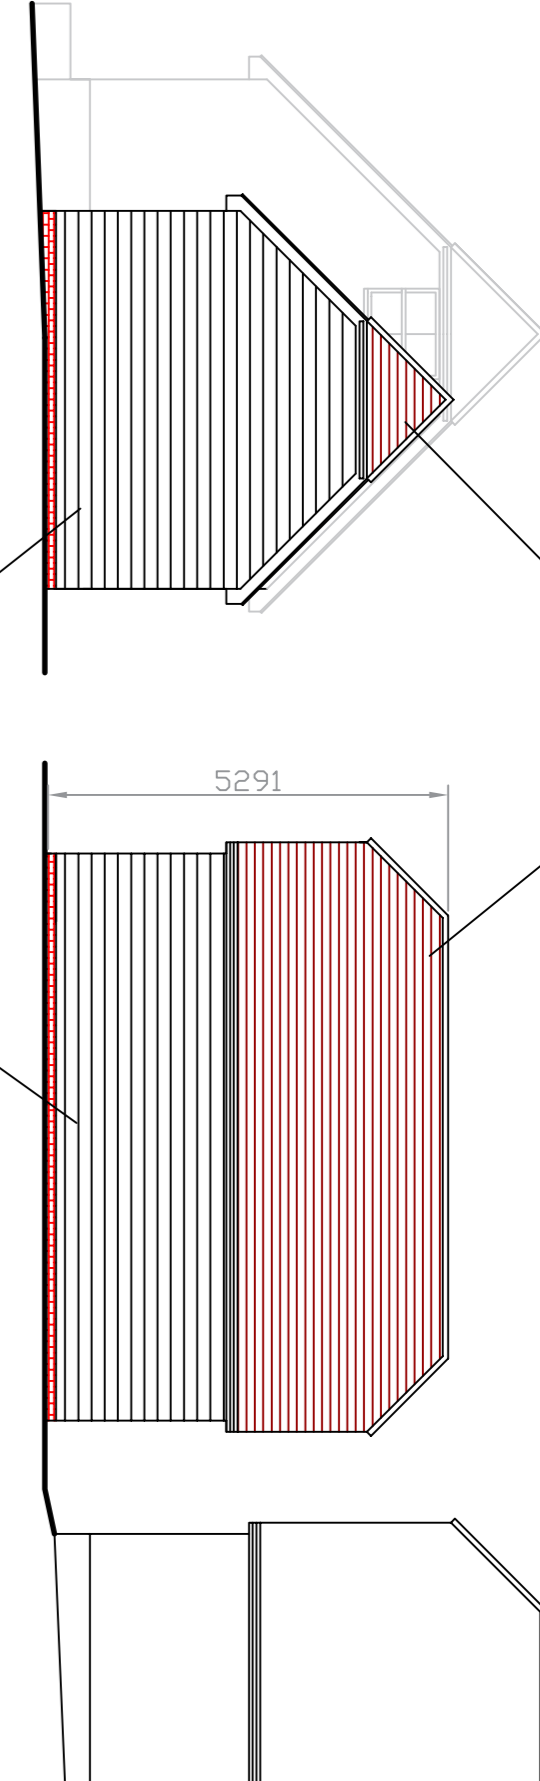


WEST ELEVATION (1:100)

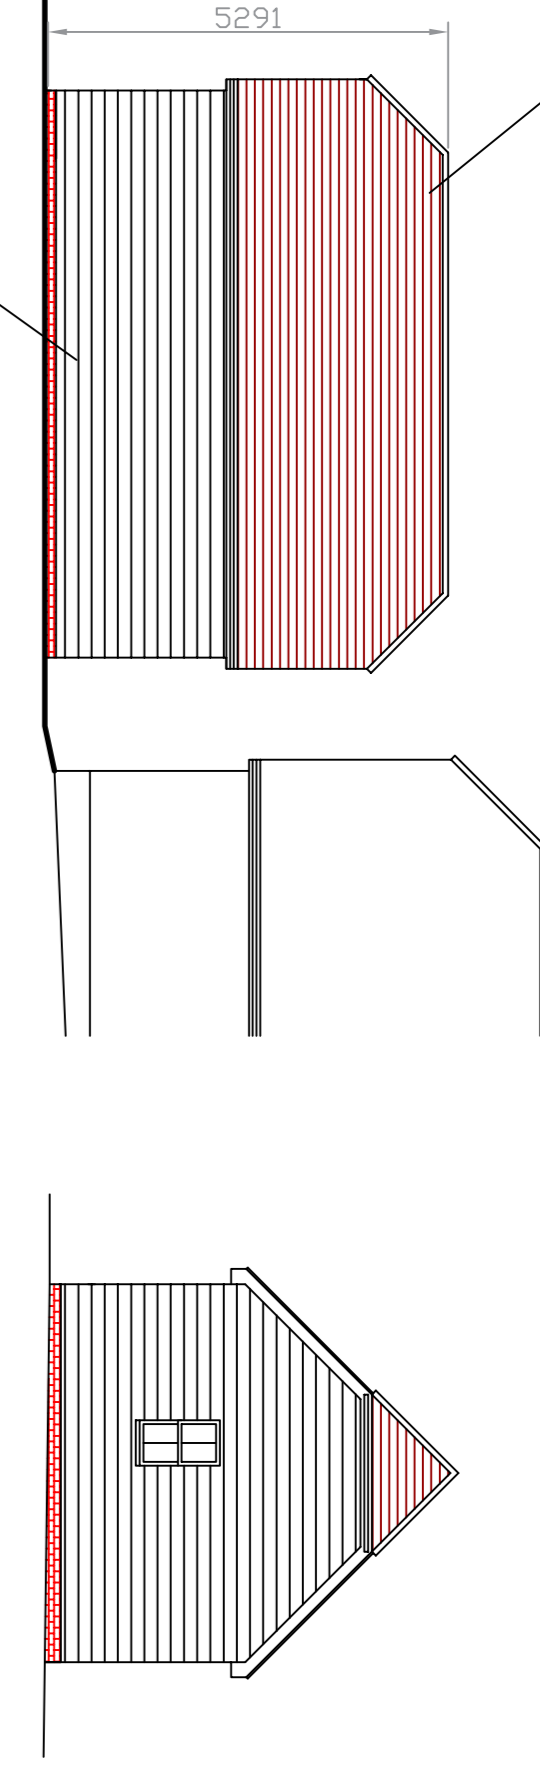

SOUTH ELEVATION (1:100)

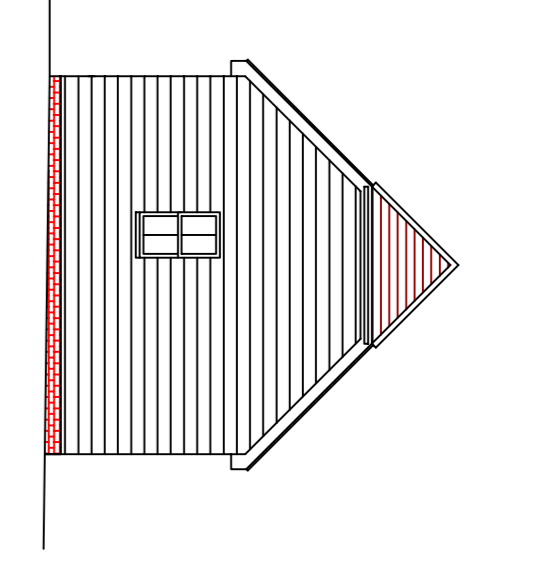

EAST ELEVATION (1:100)

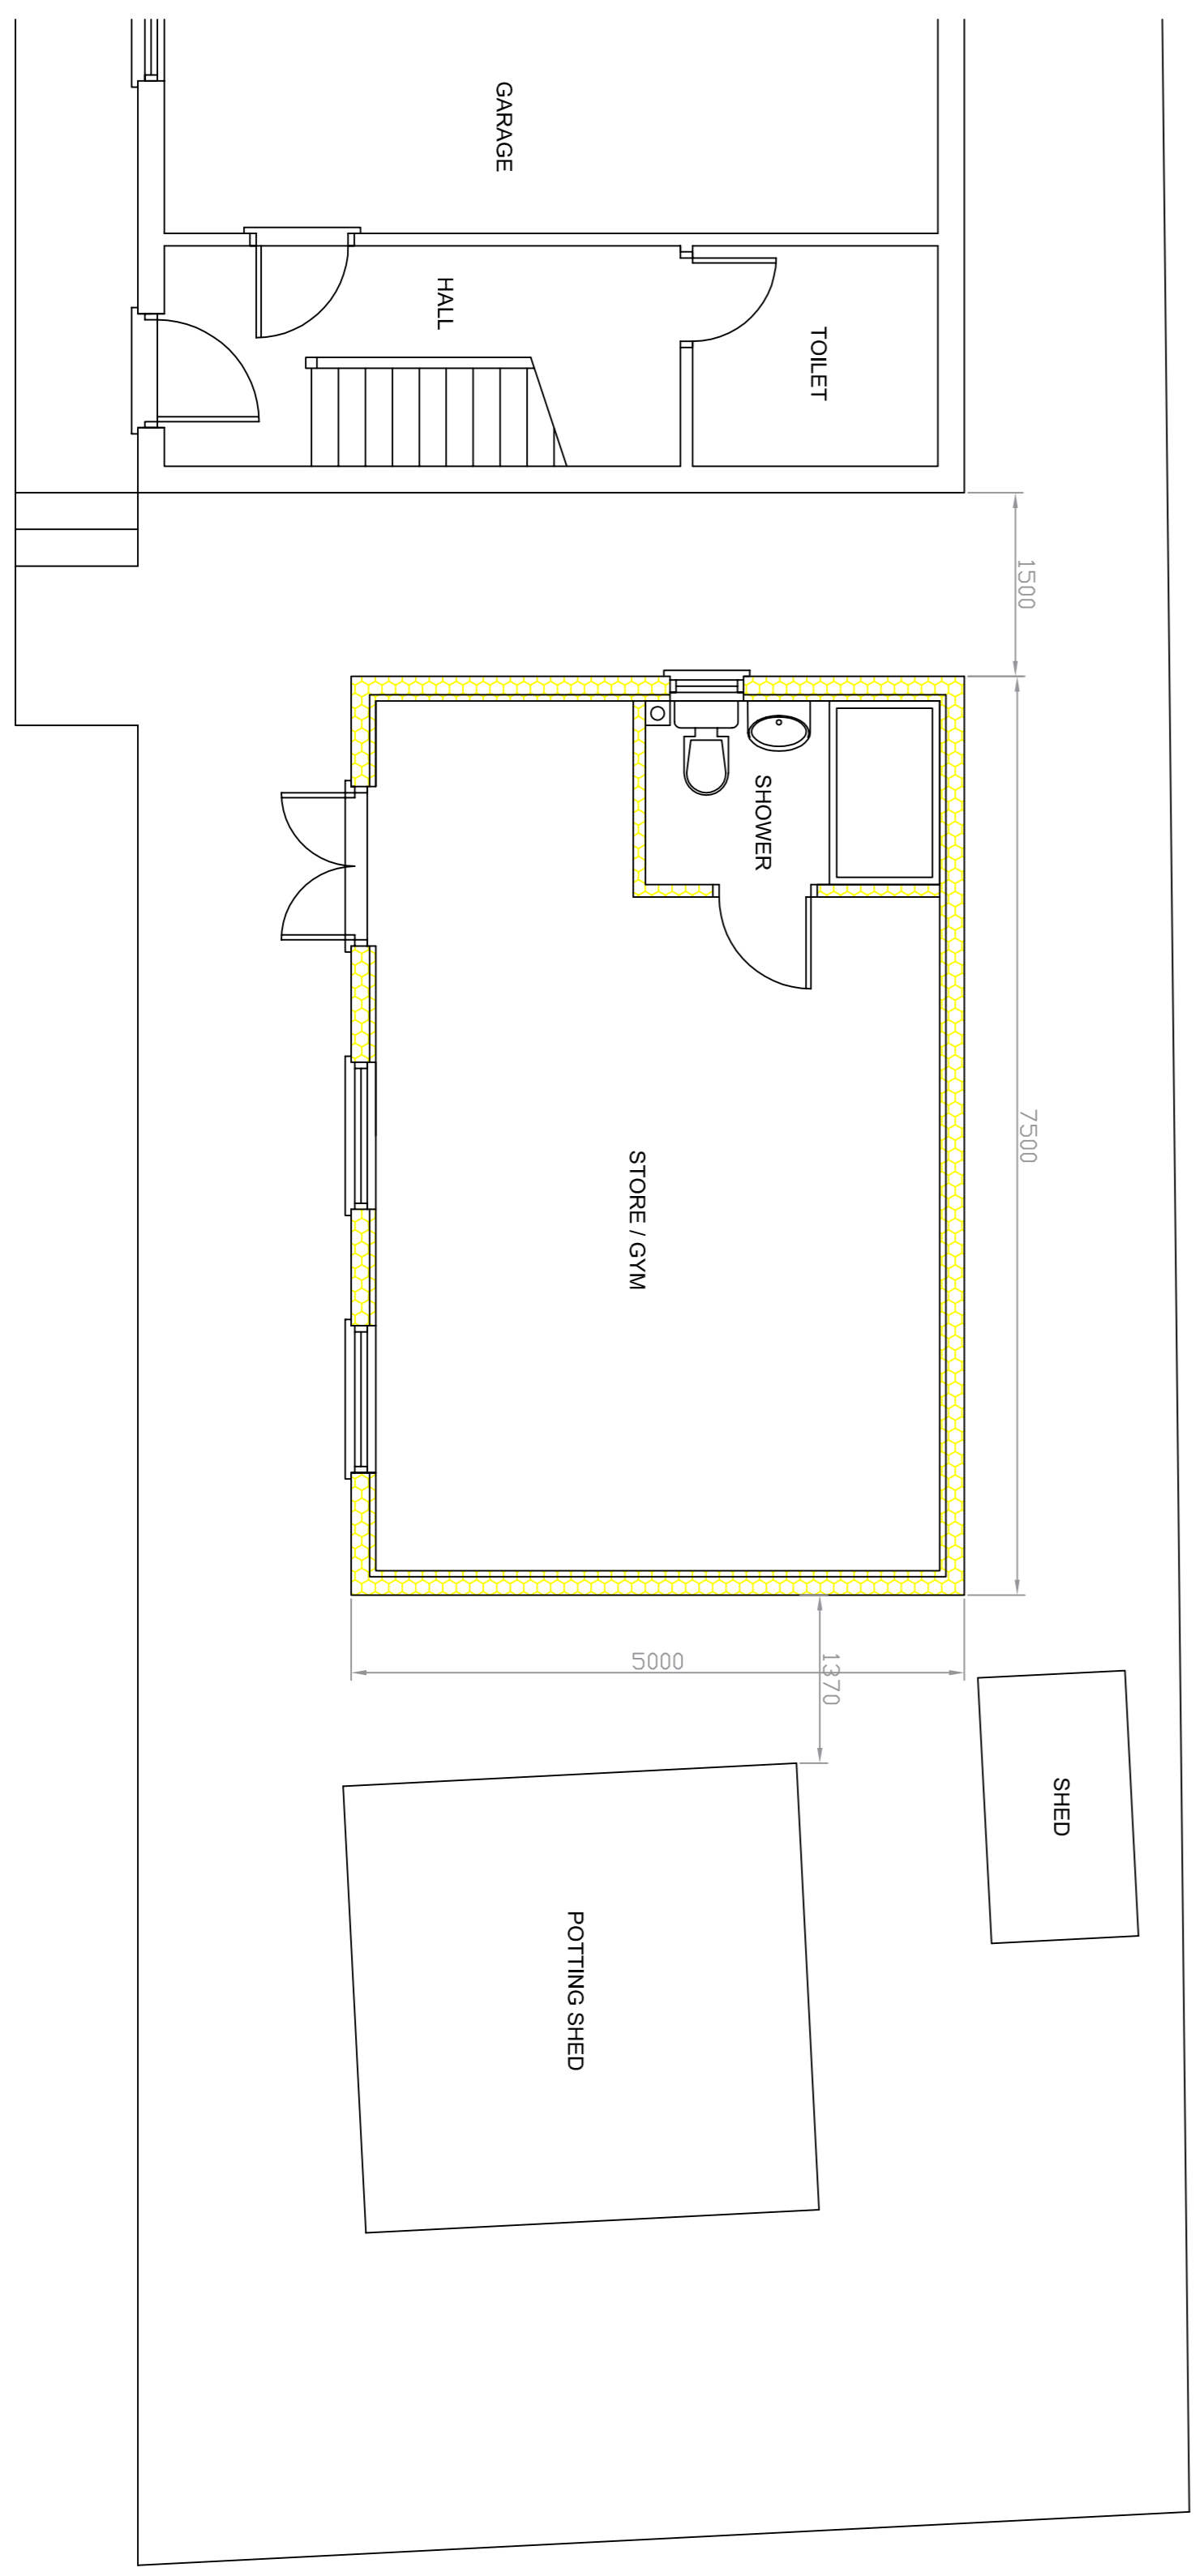

GROUND FLOOR PLAN (1:50)

<p><b>Bridletree Limited</b>          327 The Maltings          100-102 High Street          Stonehead, Abbeots          Herts          SG12 8HG          Tel: 01920 877557 Fax: 01920 877558          Mob: 07813 711082</p>	
<p><b>PROPOSED          STORE/GYM          AT          FROGS HALL HOUSE          BROKEN GREEN          STANDON, SG11 1NG</b></p>	
Dwg No. D240109/2	Date: JANUARY 2024
Scales: 1:50, 1:100, at A1	