




Notes:
ALL DIMENSIONS TO BE CHECKED ON SITE BY THE GENERAL CONTRACTOR
BEFORE ANY WORK IS PUT IN HAND.

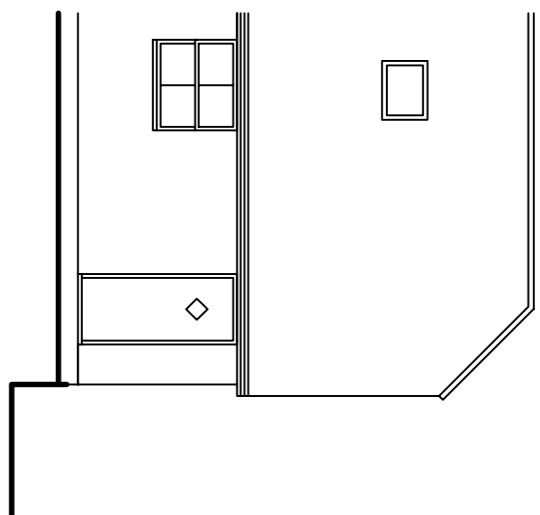


NORTH ELEVATION (1:100)

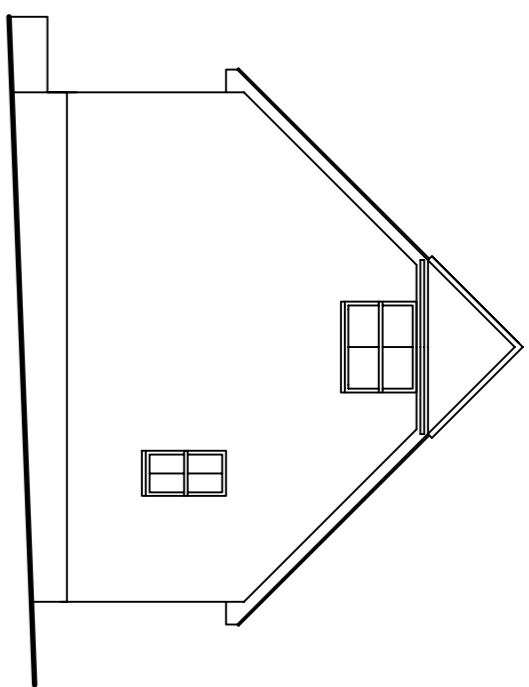

WEST ELEVATION (1:100)

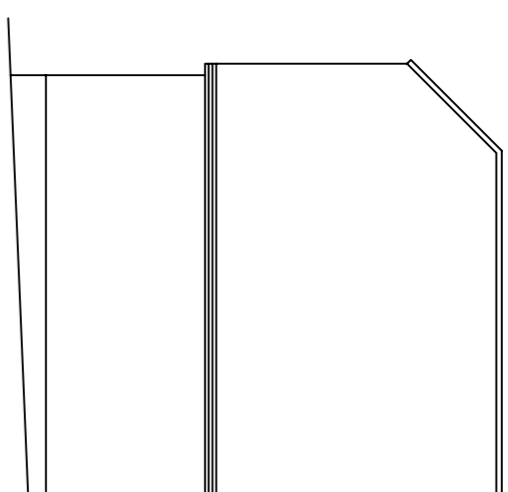

SOUTH ELEVATION (1:100)

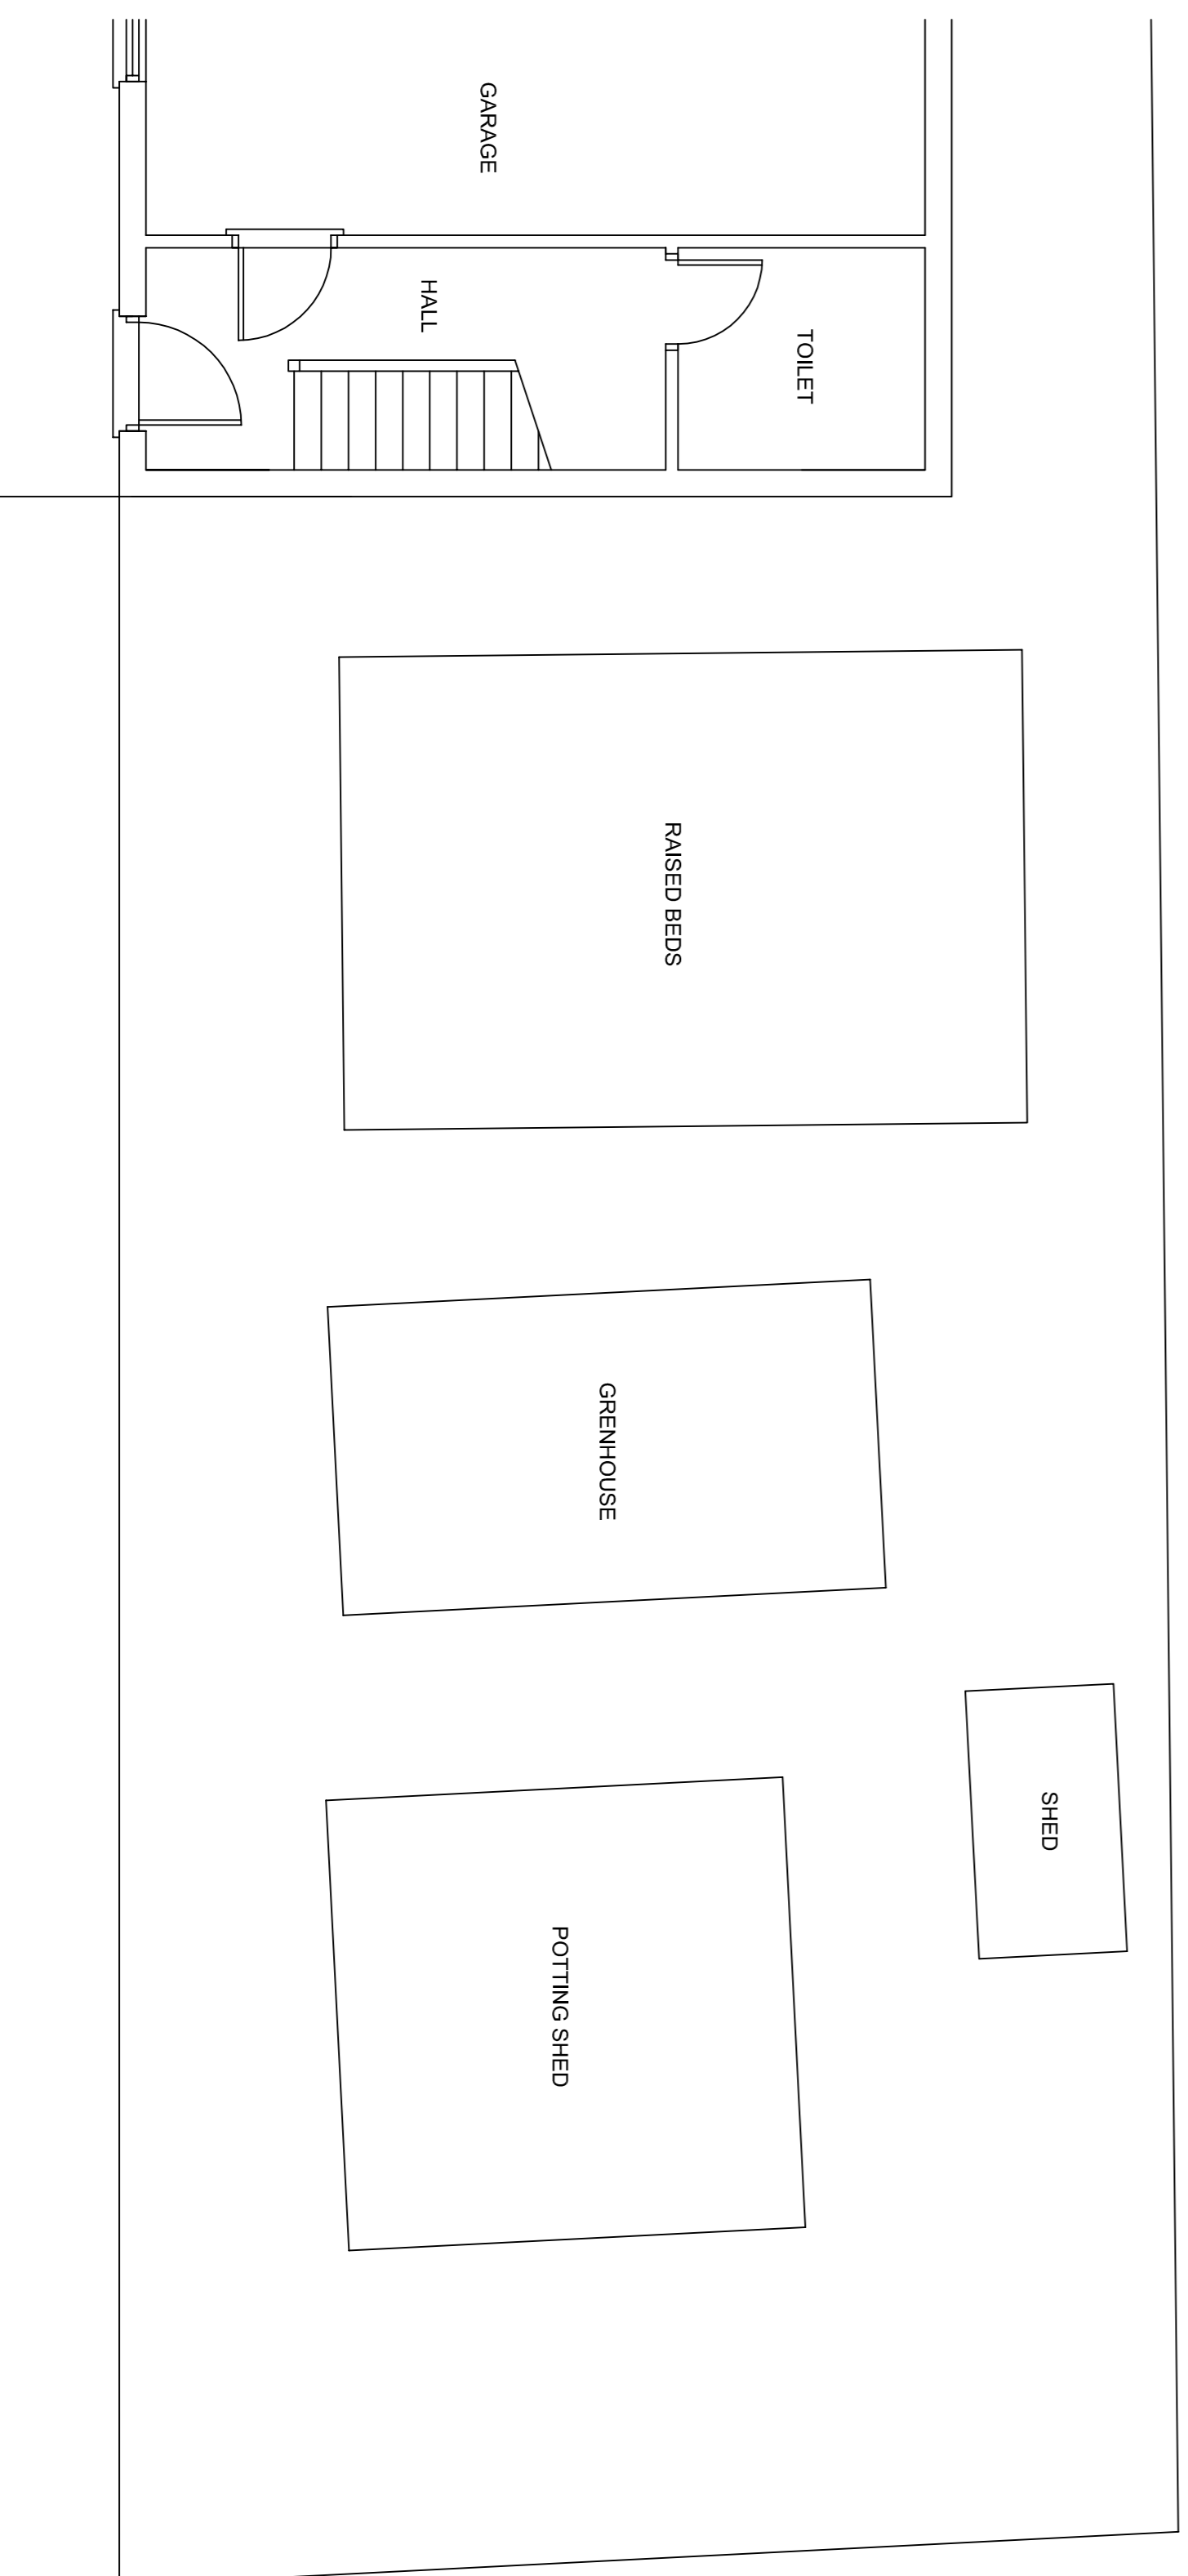

GROUND FLOOR PLAN (1:50)

Bridletree Limited

327 The Maltings
Stourton Road
Stonestrud Abbots
Herts
SG12 8HG
Tel: 01920 877557 Fax: 01920 877558
Mob: 07813 711082

EXISTING
PLANS & ELEVATIONS
AT
FROGS HALL HOUSE
BROKEN GREEN
STANDON, SG11 1NG

Dwg No. D240105/1 Date: JANUARY 2024

Scales: 1:50, 1:100, at A1