



High level window provides eastern morning sun and avoids overlooking issue - cill over 1700 above floor

Zinc

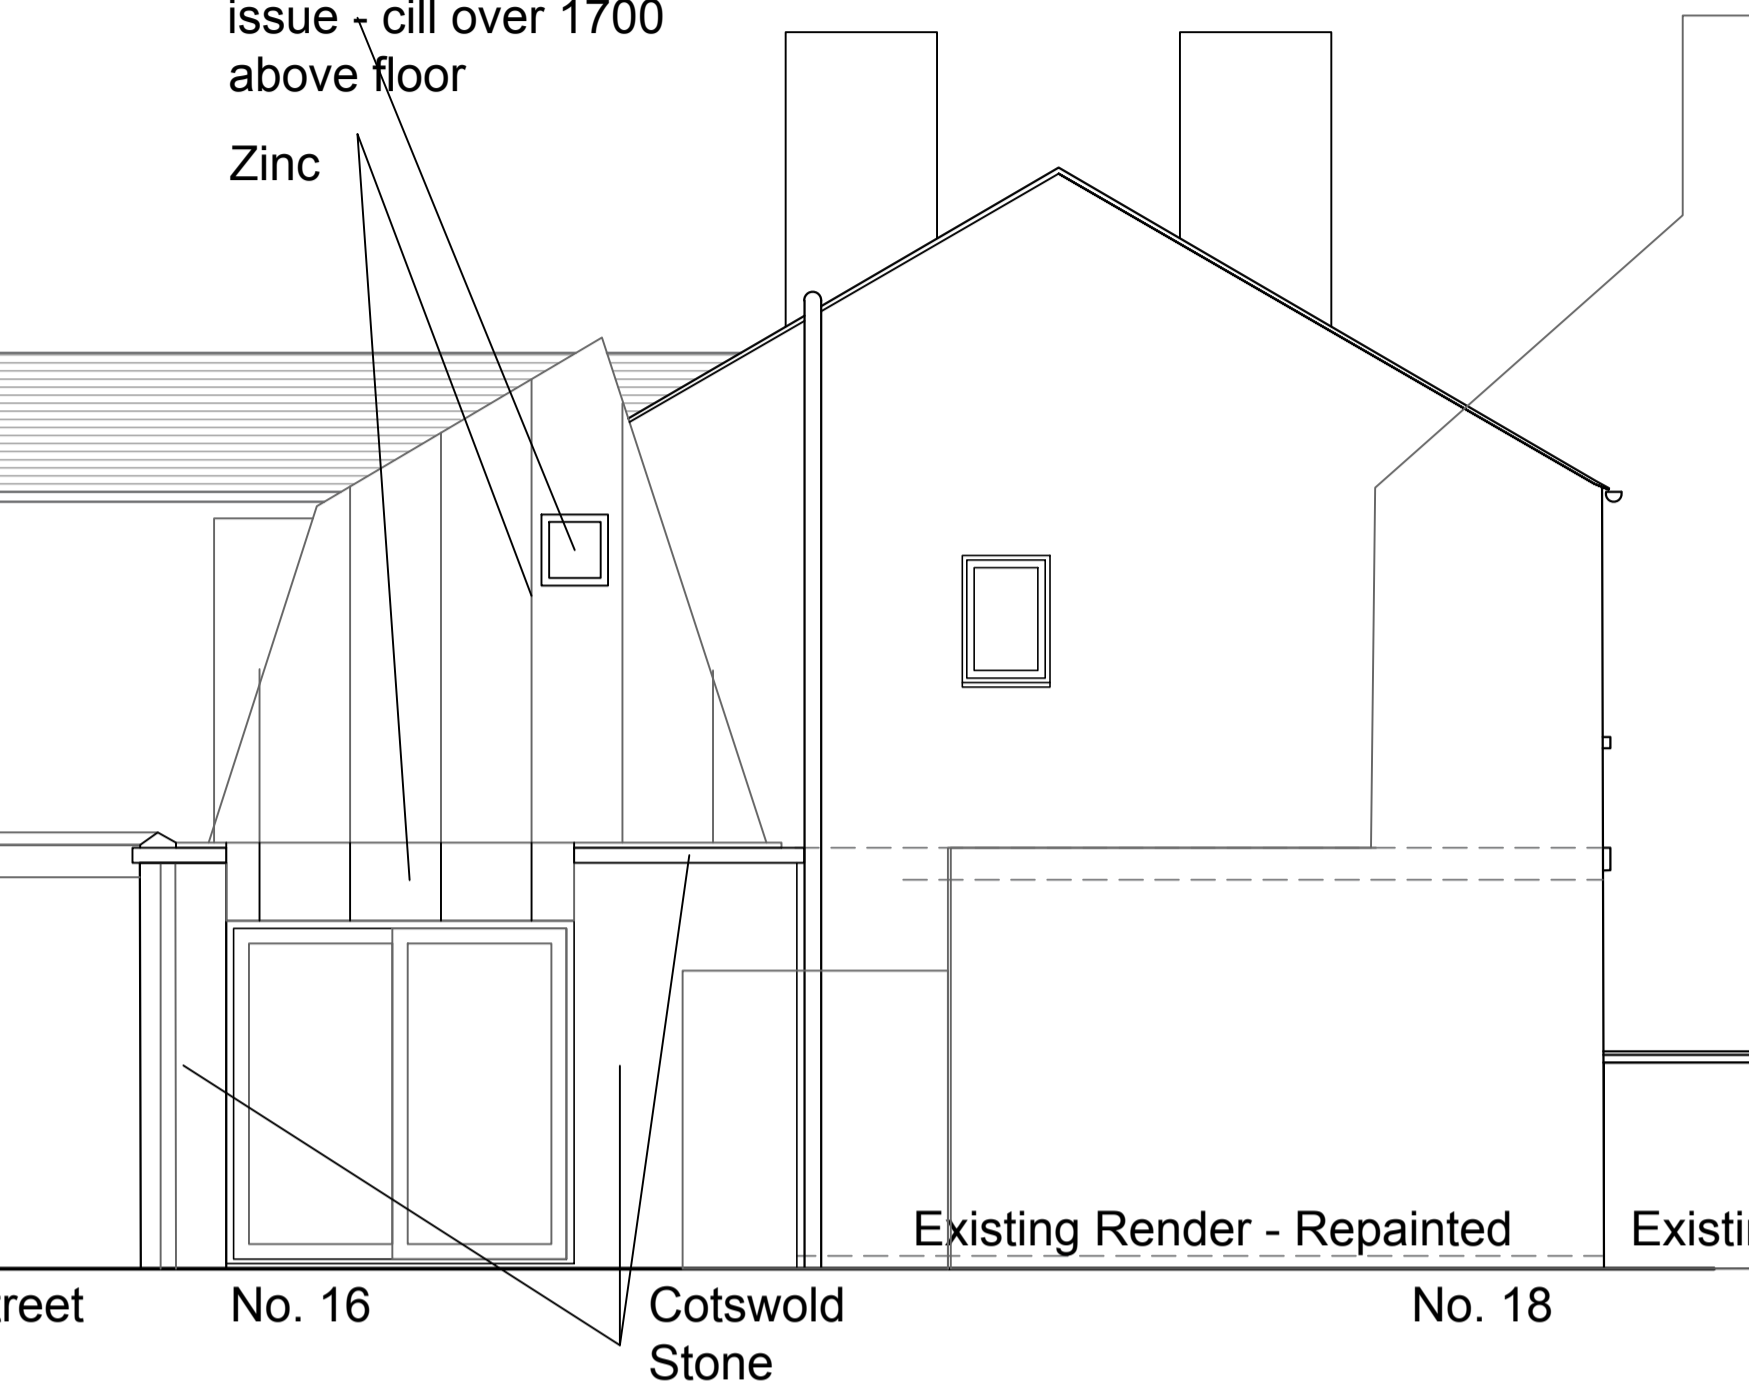


PROPOSED SIDE ELEVATION - A-A

Zinc *

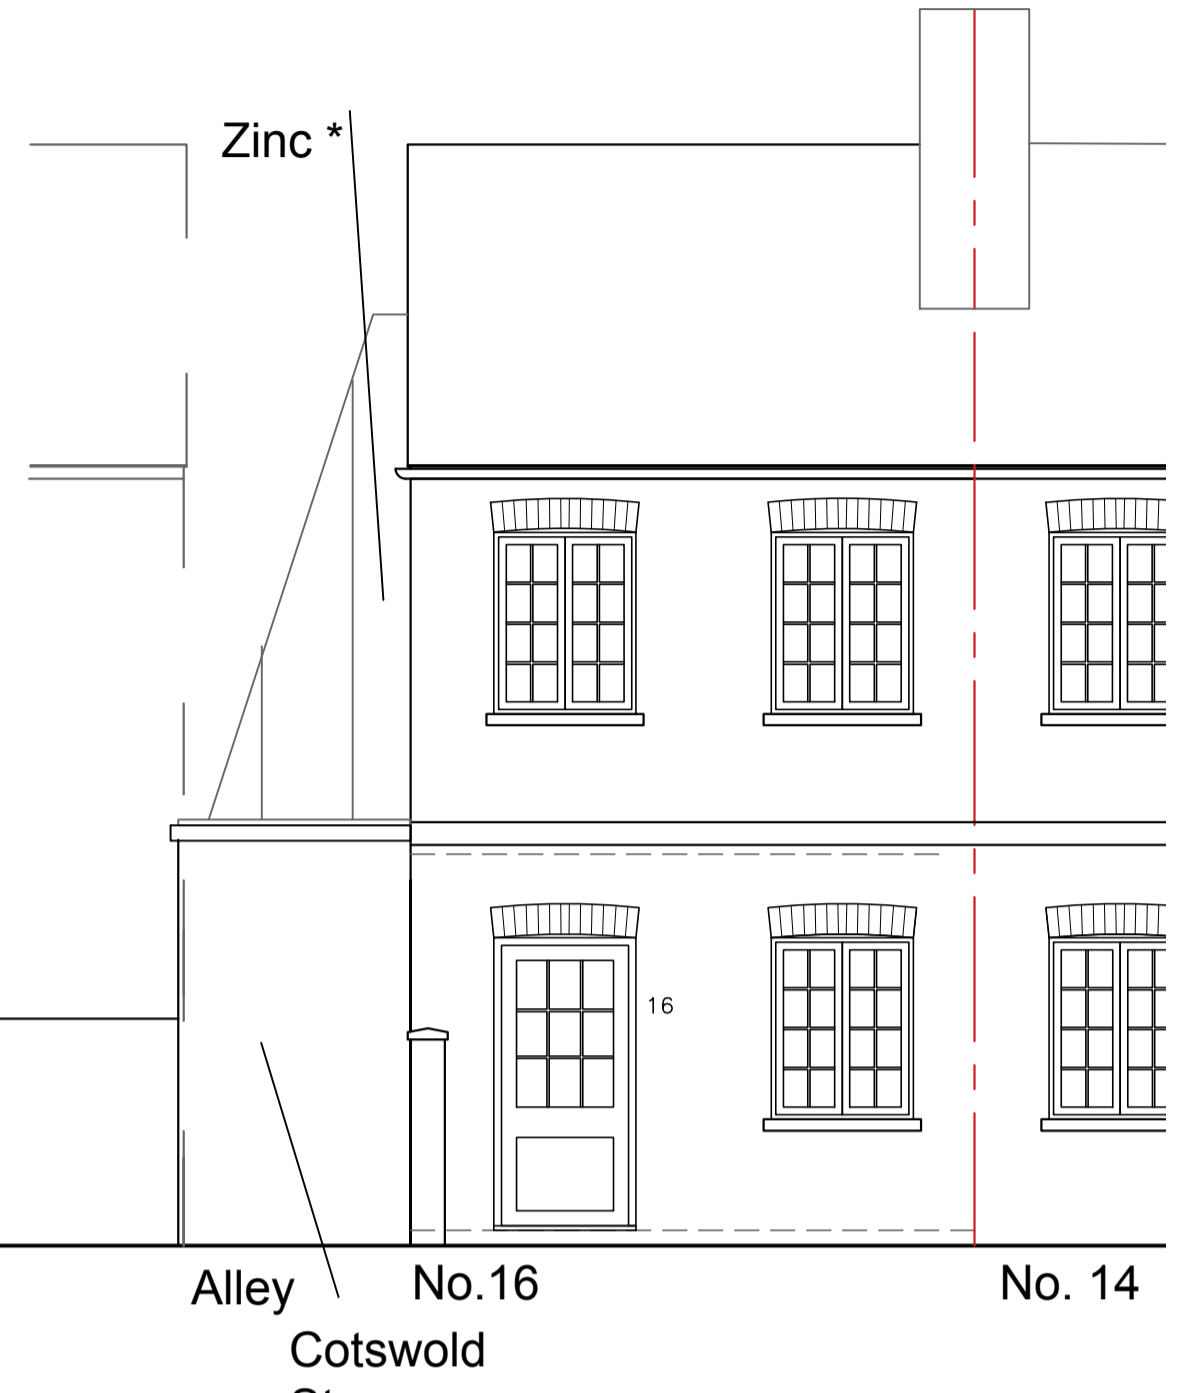


ELEVATION - B-B

Screening Louvres
Zinc


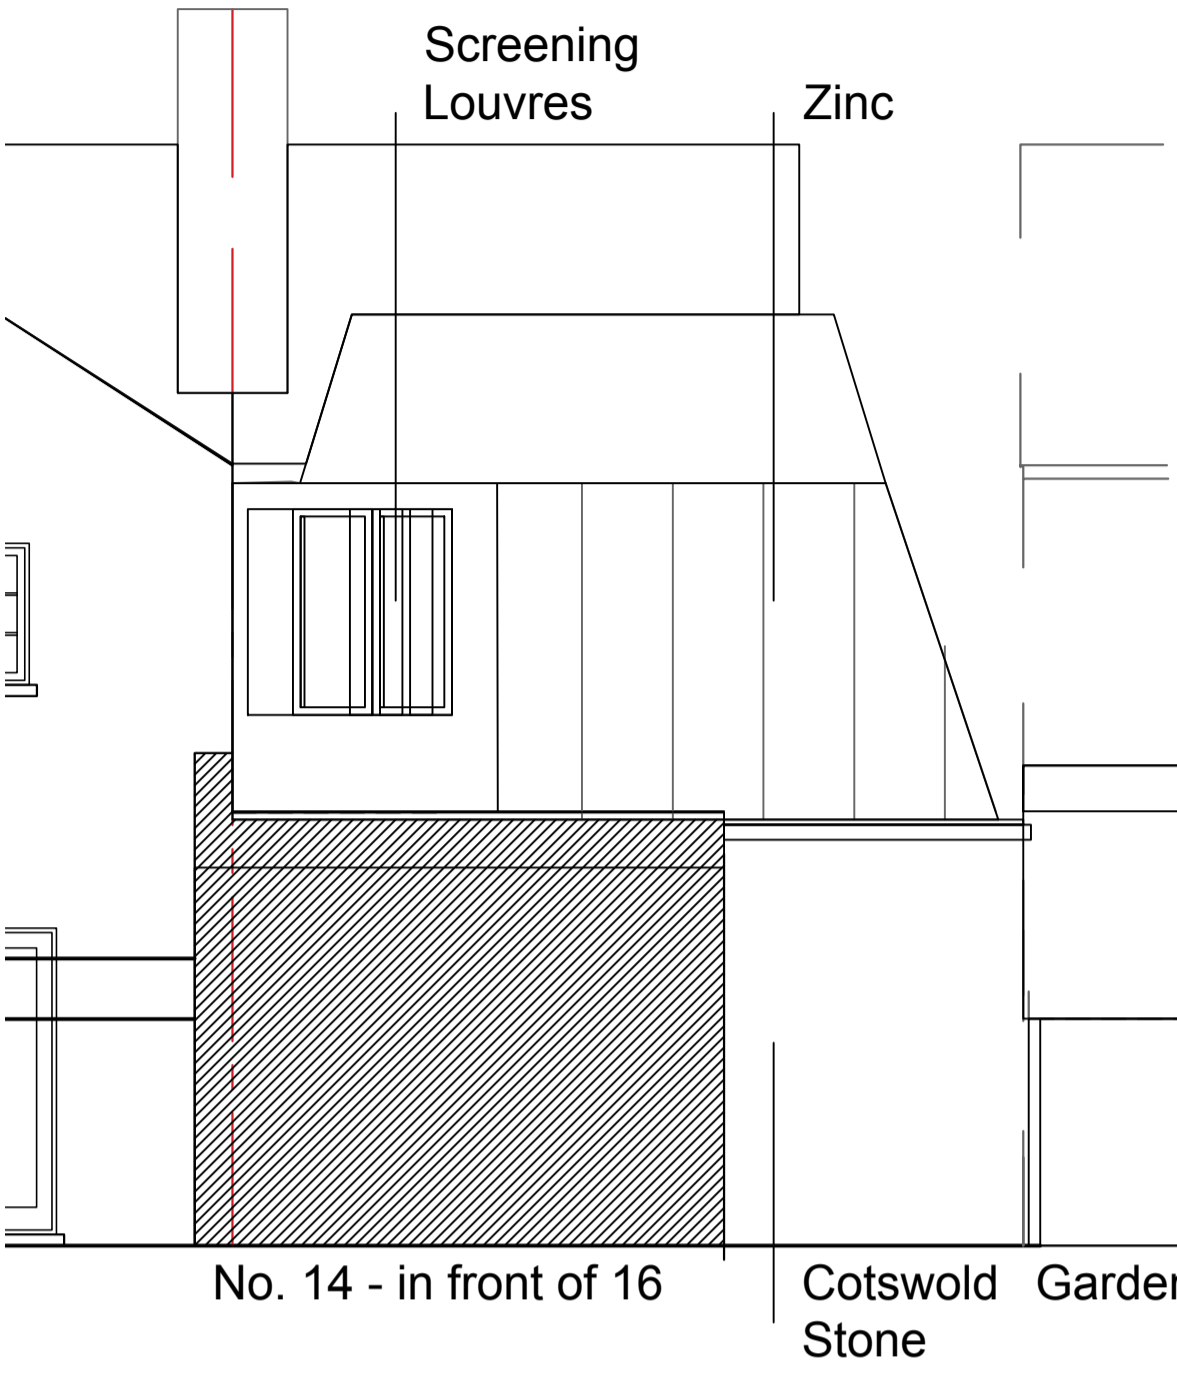


ELEVATION - D-D

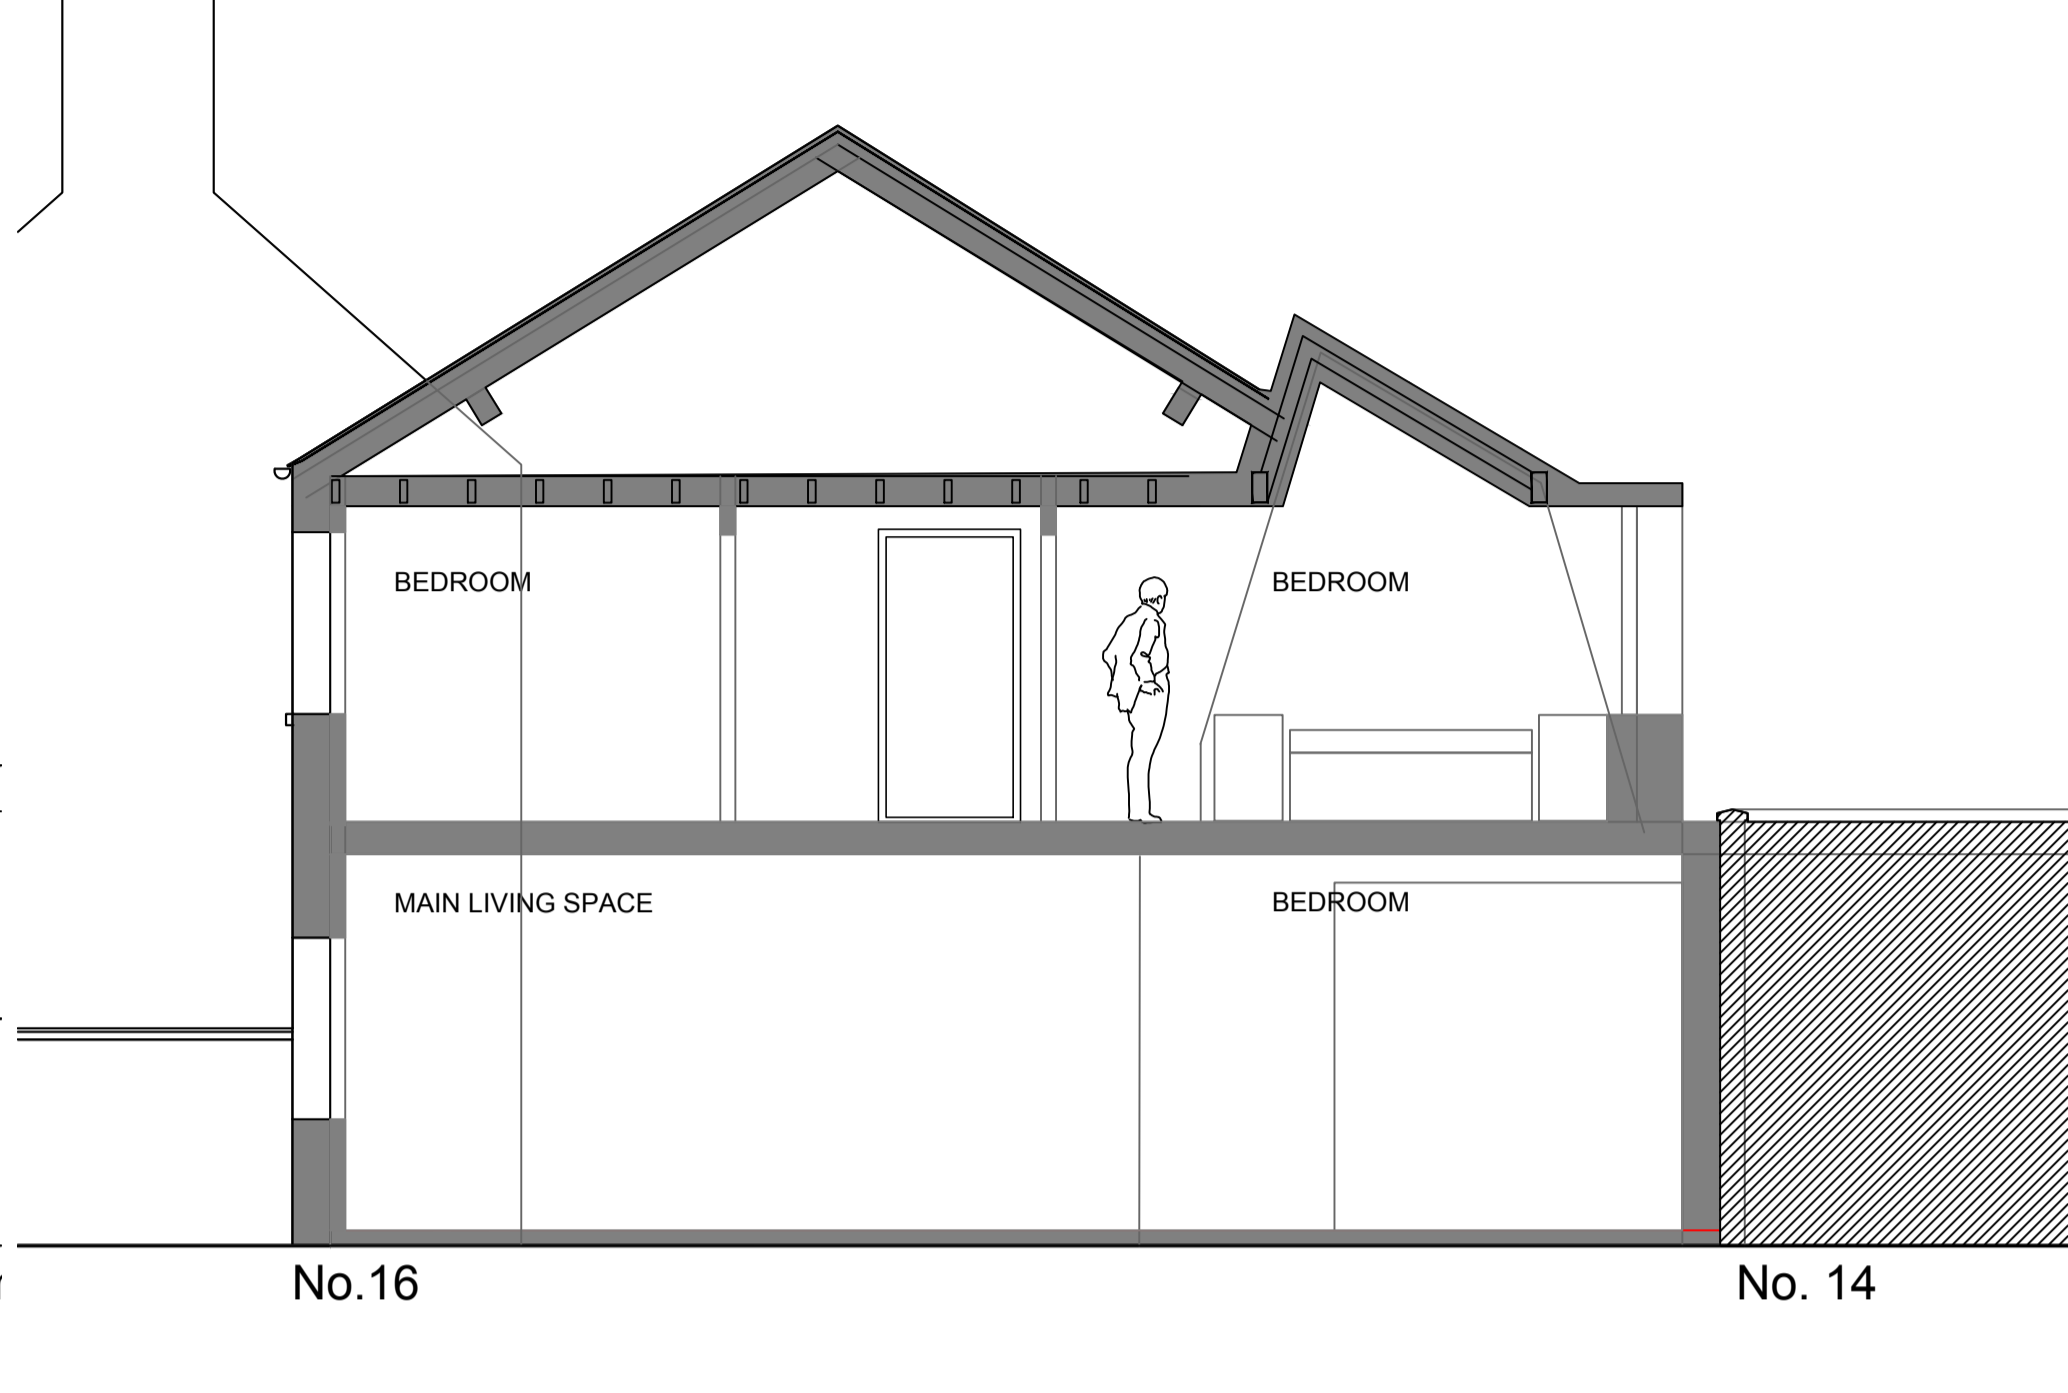


SECTION C-C


PROPOSED ELEVATIONS AND SECTIONS 1:50

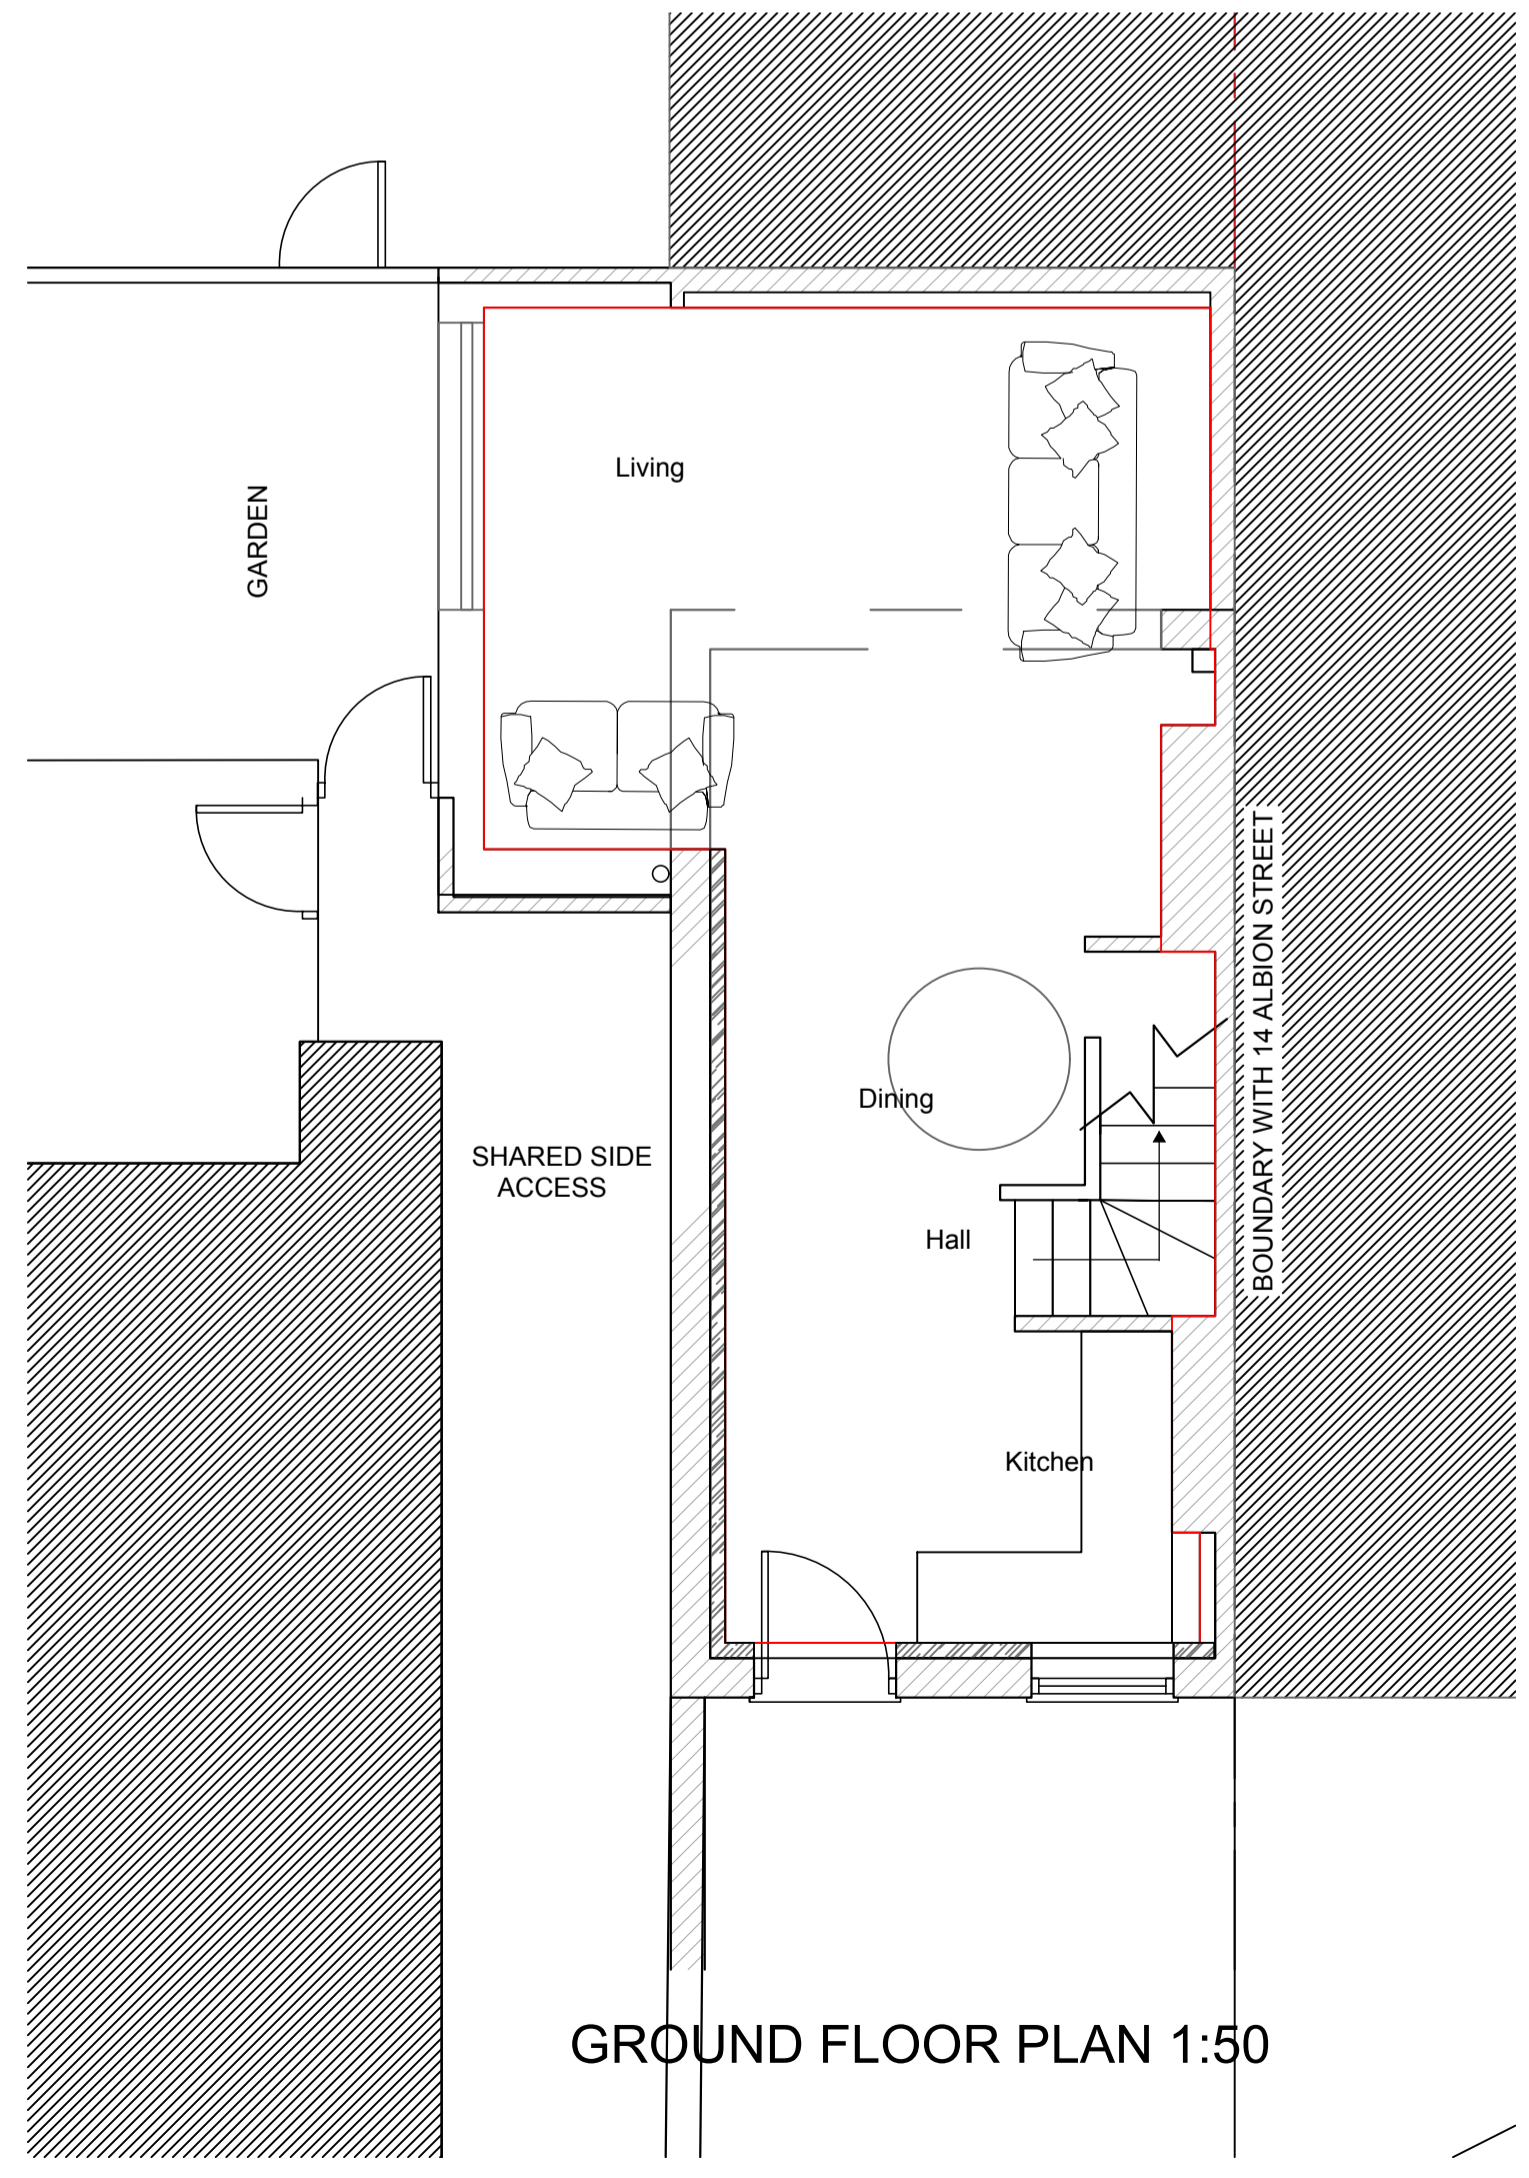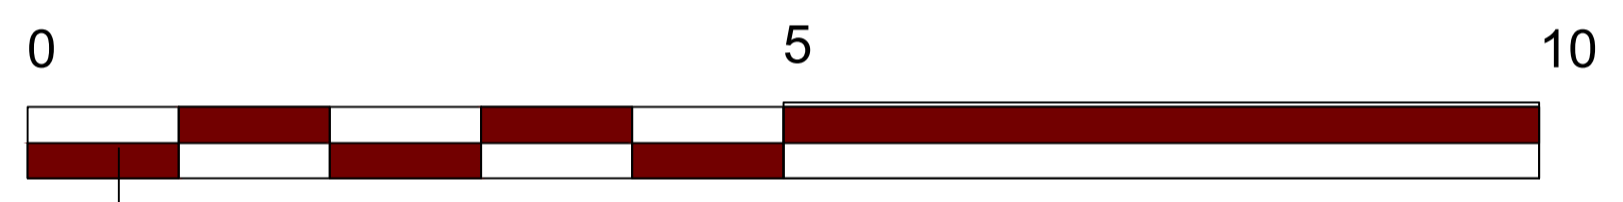


GROUND FLOOR PLAN 1:50

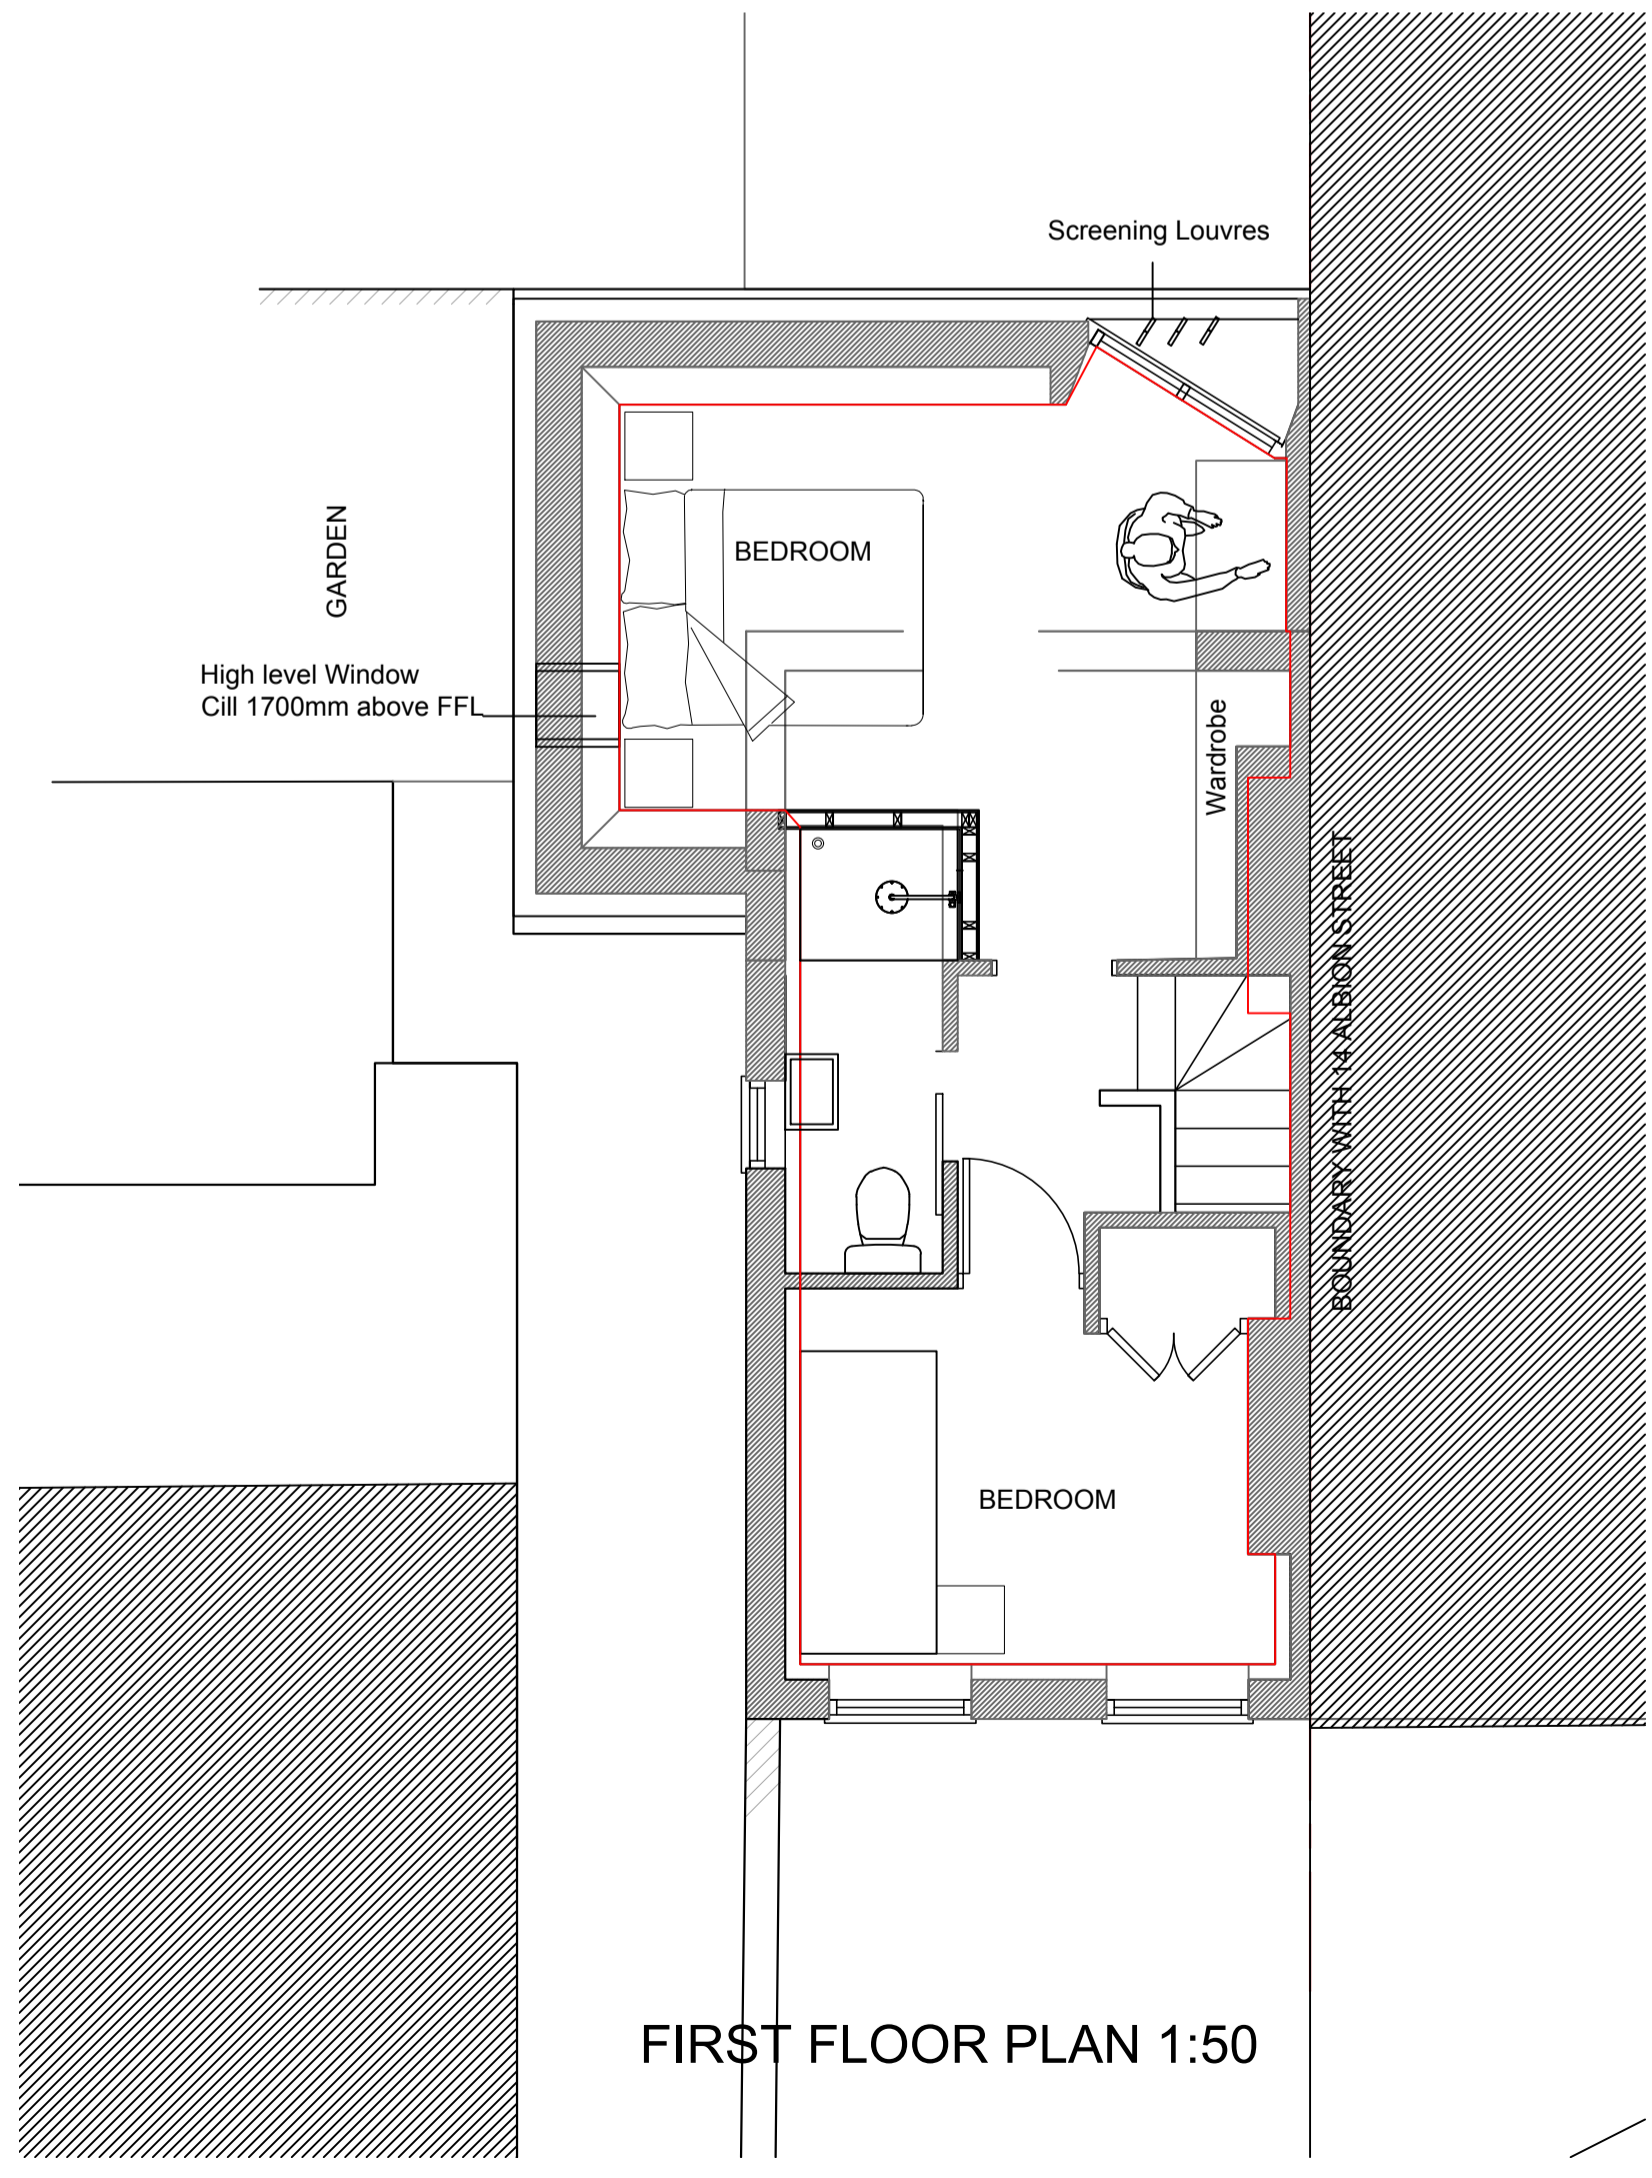

FIRST FLOOR PLAN 1:50

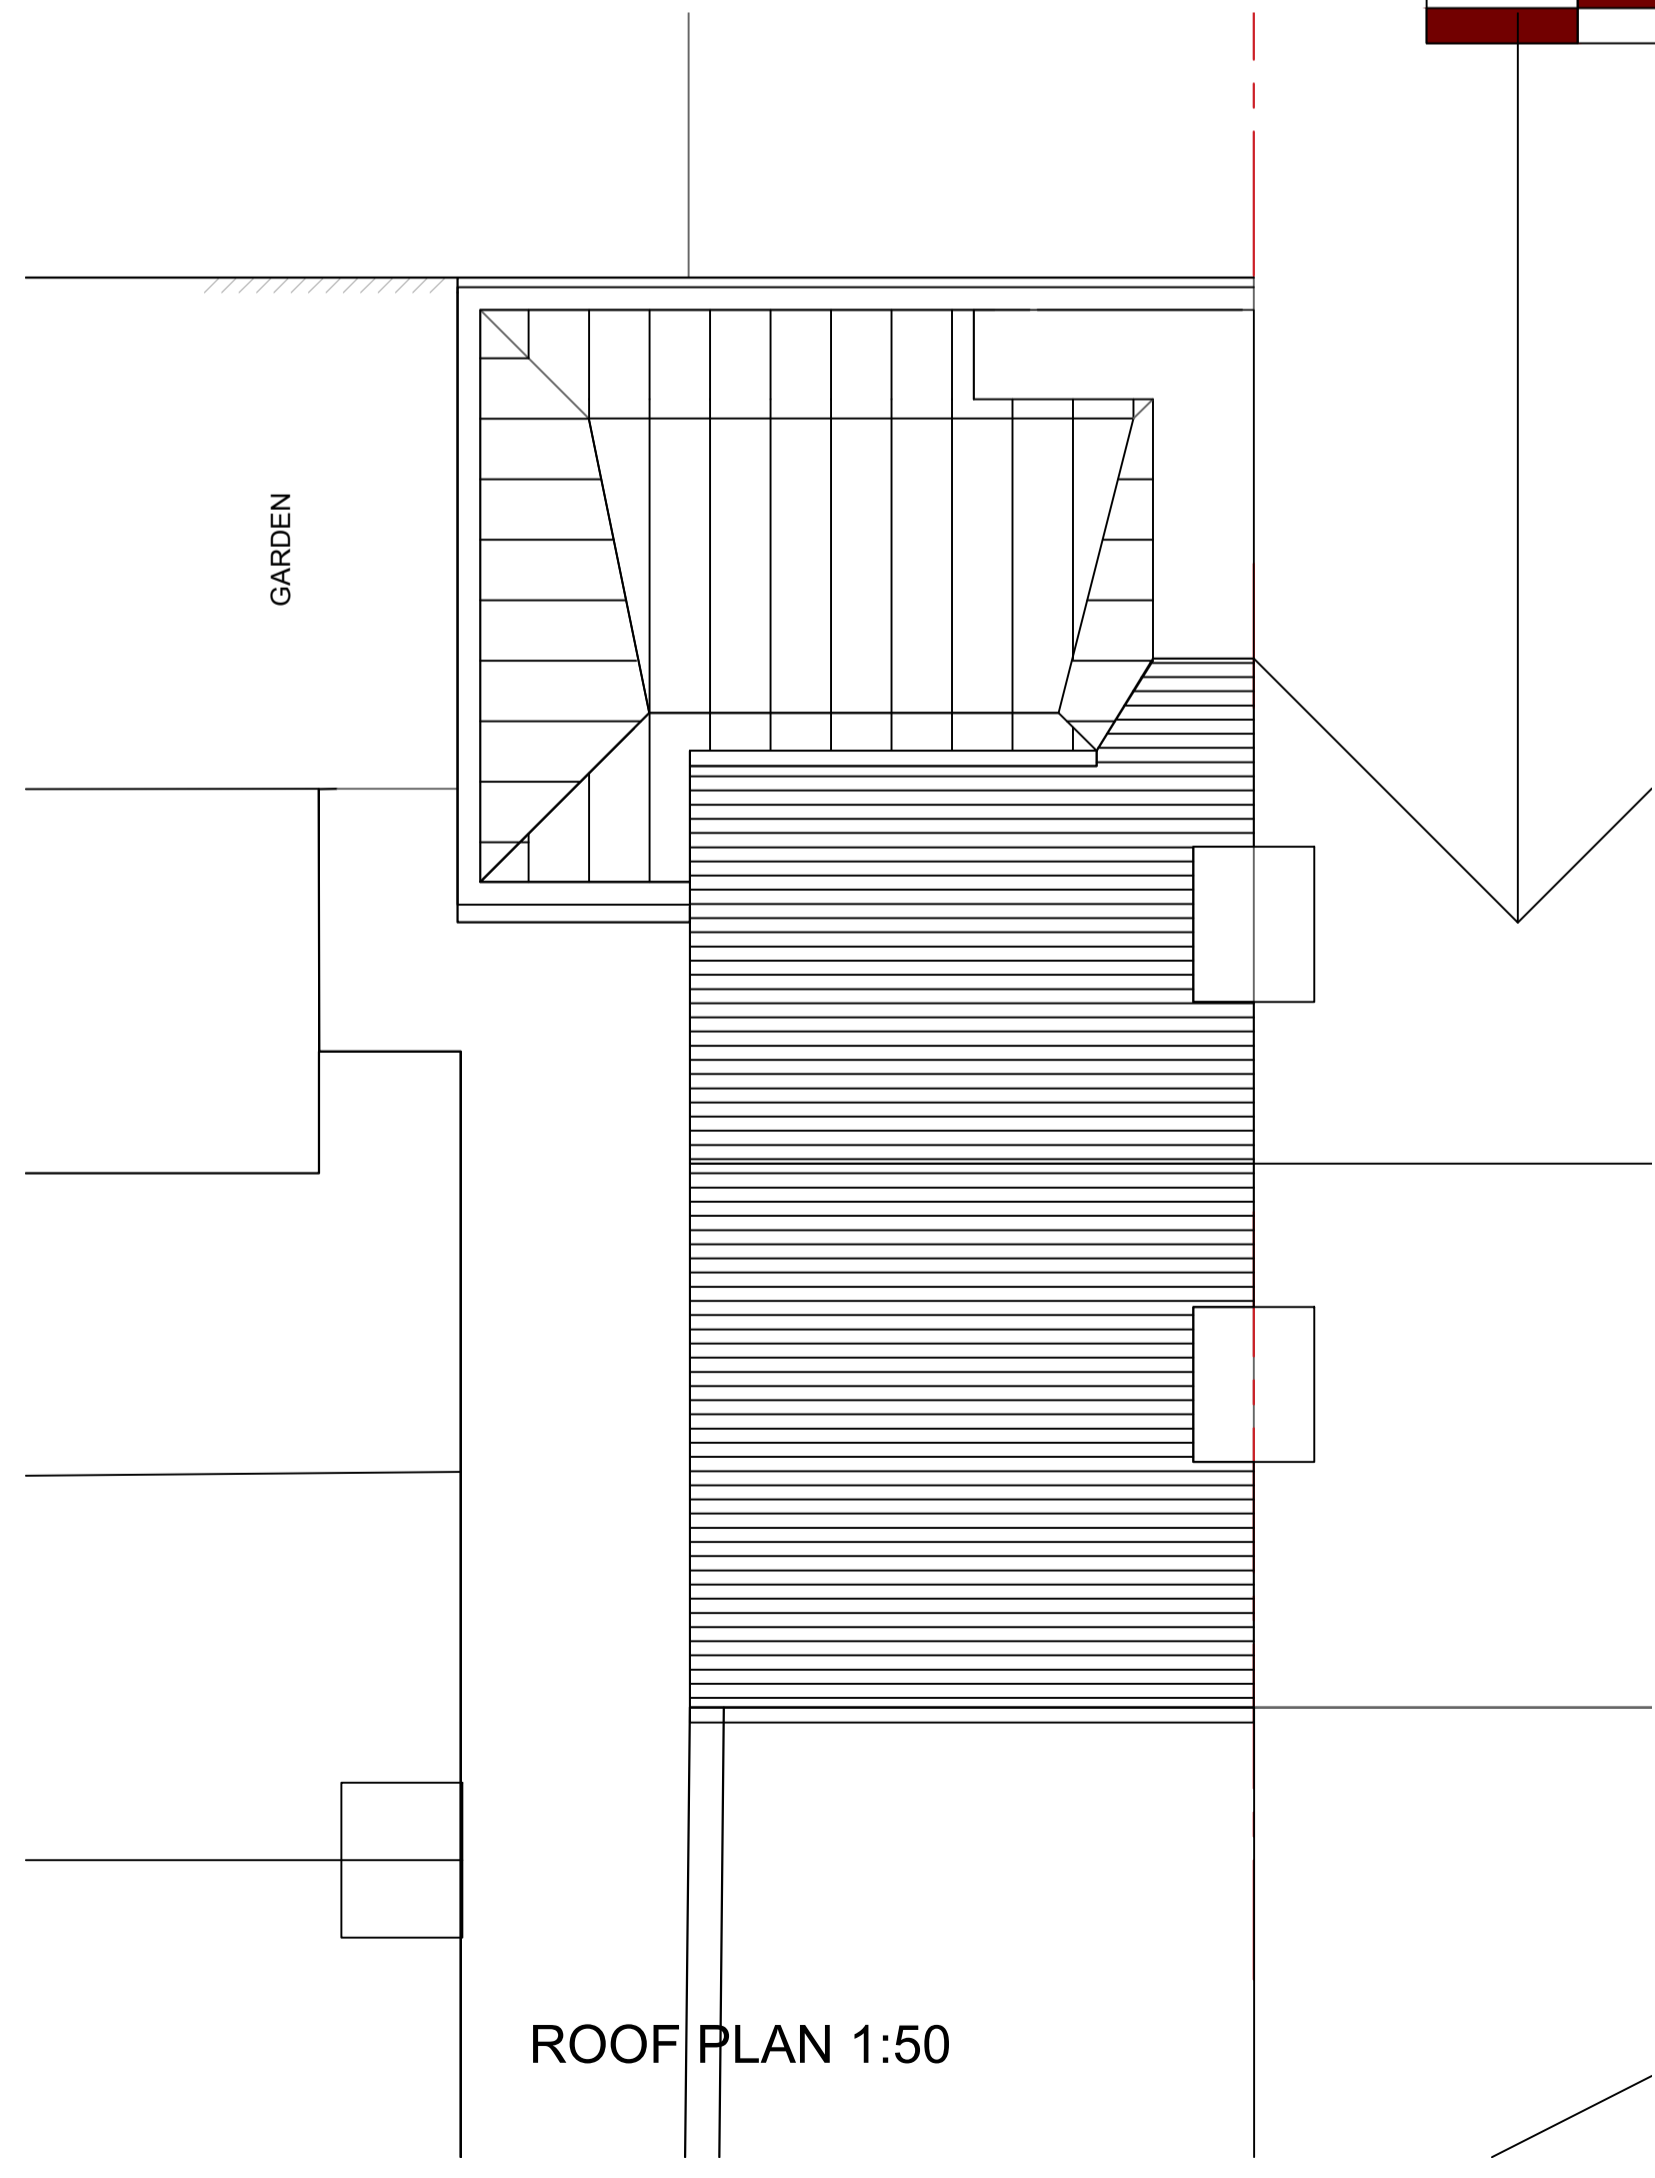

ROOF PLAN 1:50

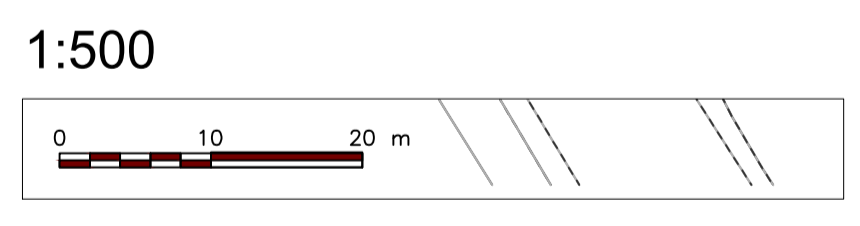

1:500

Revision: 03	Date: 02/02/2024	Drawn By: TJ
FOR PLANNING		
Amendment		
Status		
PLANNING		
Project		
MJC 16 ALBION STREET STRATTON		
Drawing		
Proposed Plans & Elevations - 1:50		
Project No. 3295	Drawing No. 100-13	Revision 03
Scale at A1 1:50	Drawn By TJE	