



EXISTING SIDE ELEVATION - A-A



EXISTING FRONT ELEVATION - ALBION STREET B-B

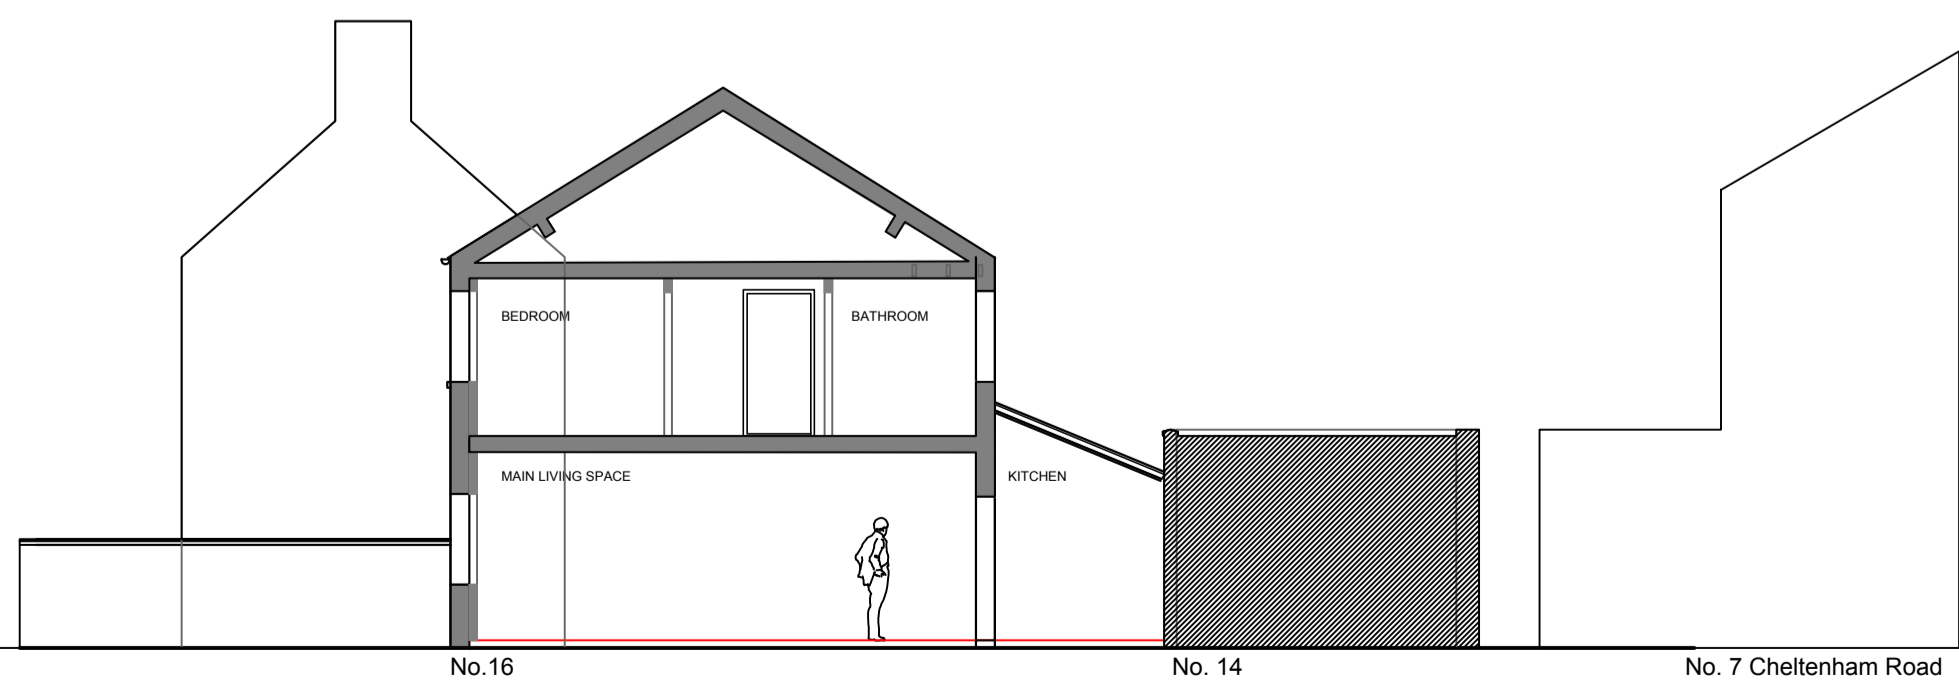

EXISTING SECTION C-C

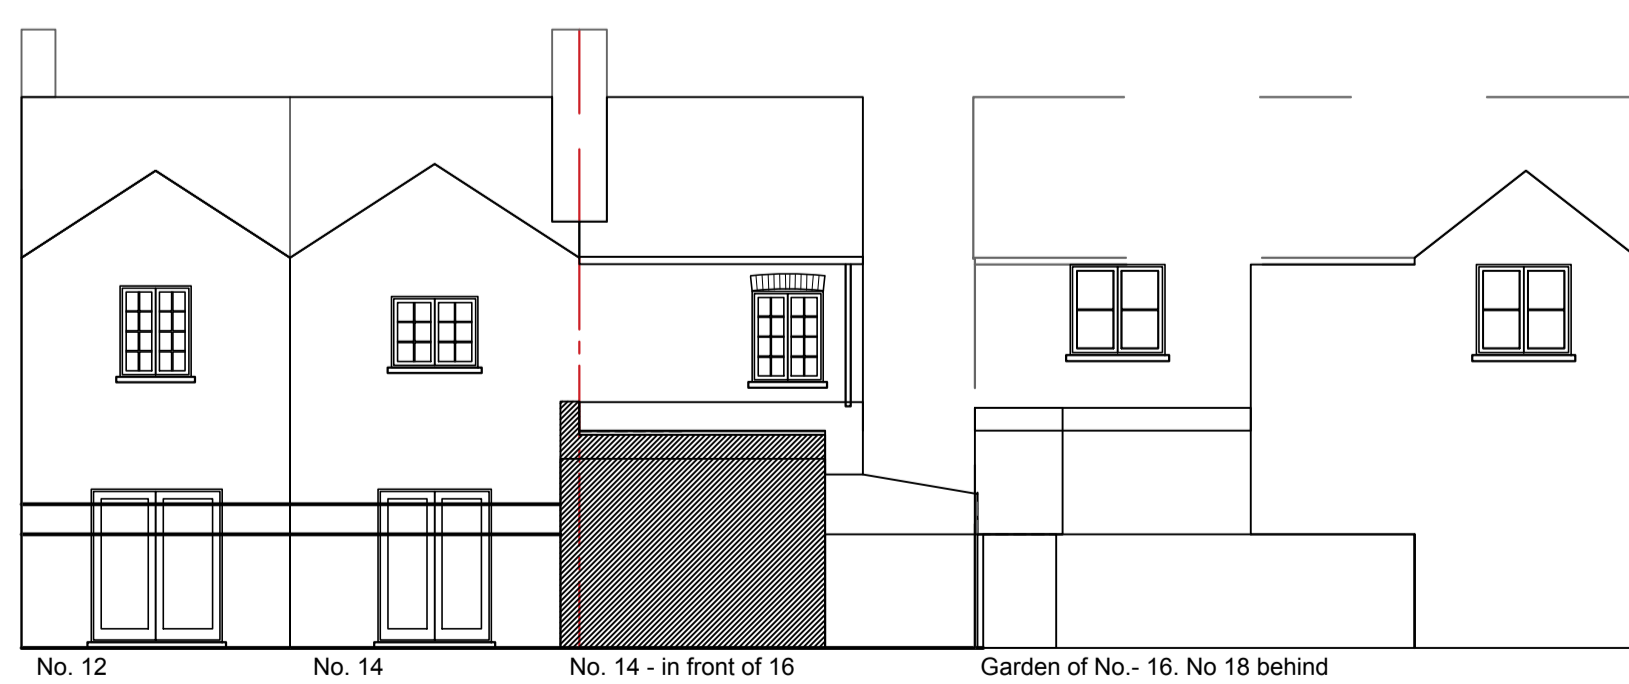

EXISTING REAR ELEVATION - D-D

Revision:	Date:	Drawn By:
03	02/02/2024	TJ
FOR PLANNING		
Amendment		
Status		
PLANNING		
Project		
MJC 16 ALBION STREET STRATTON		
Drawing		
Existing plans		
Project No.	Drawing No.	Revision
3295	100-11	03
Scale at A1		Drawn By
1:100 & 1:50		TJE