



Garage Floor, Roof Plans & Elevations -




Scale 1:50

 


West Elevation

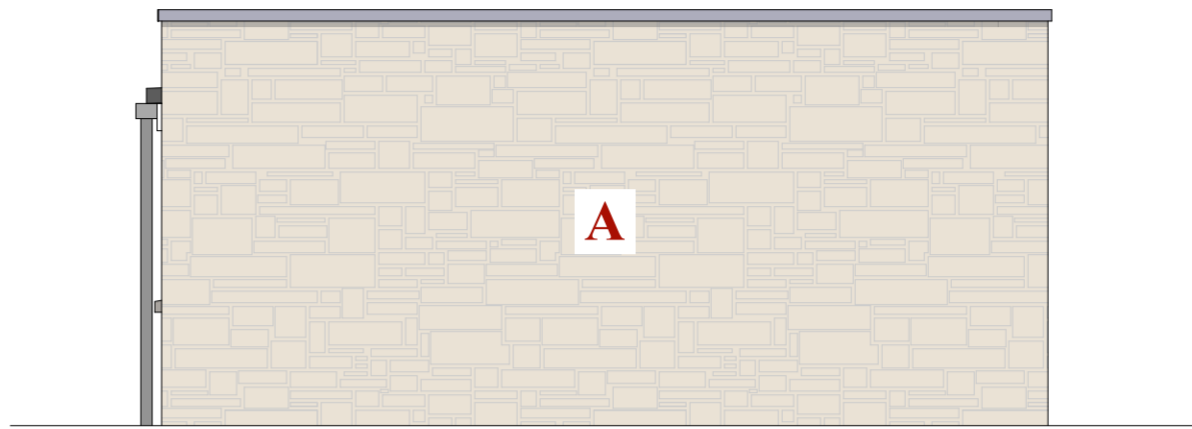


North Elevation

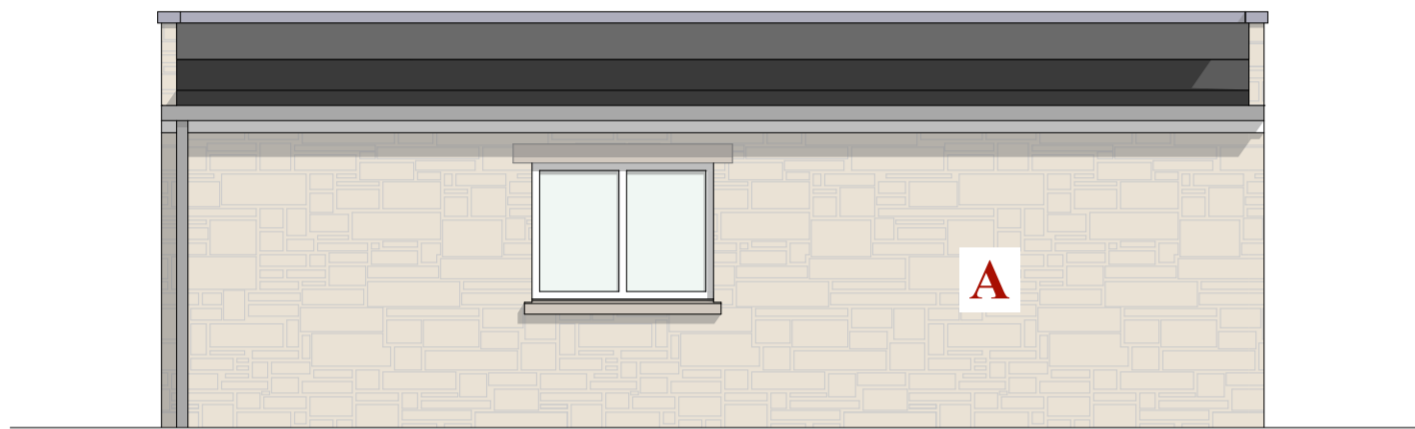


East Elevation

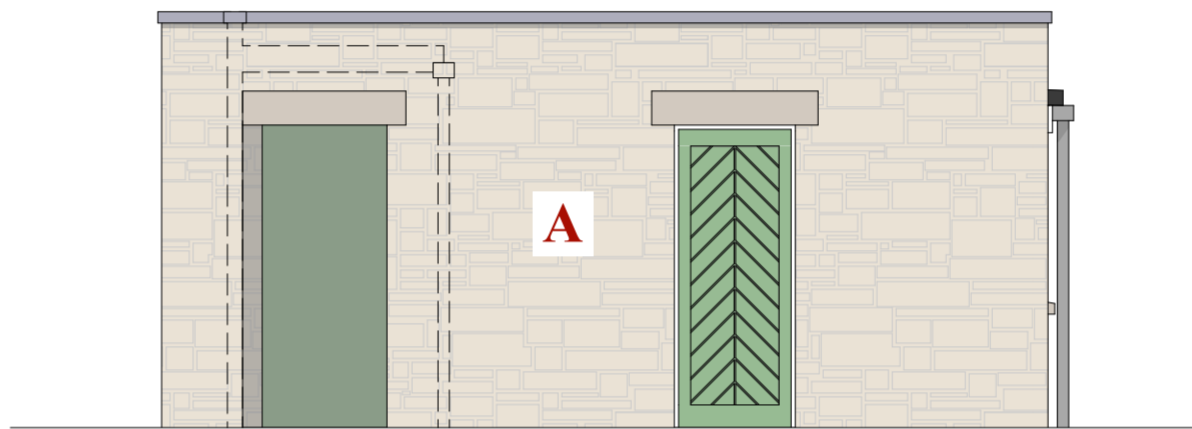

South Elevation

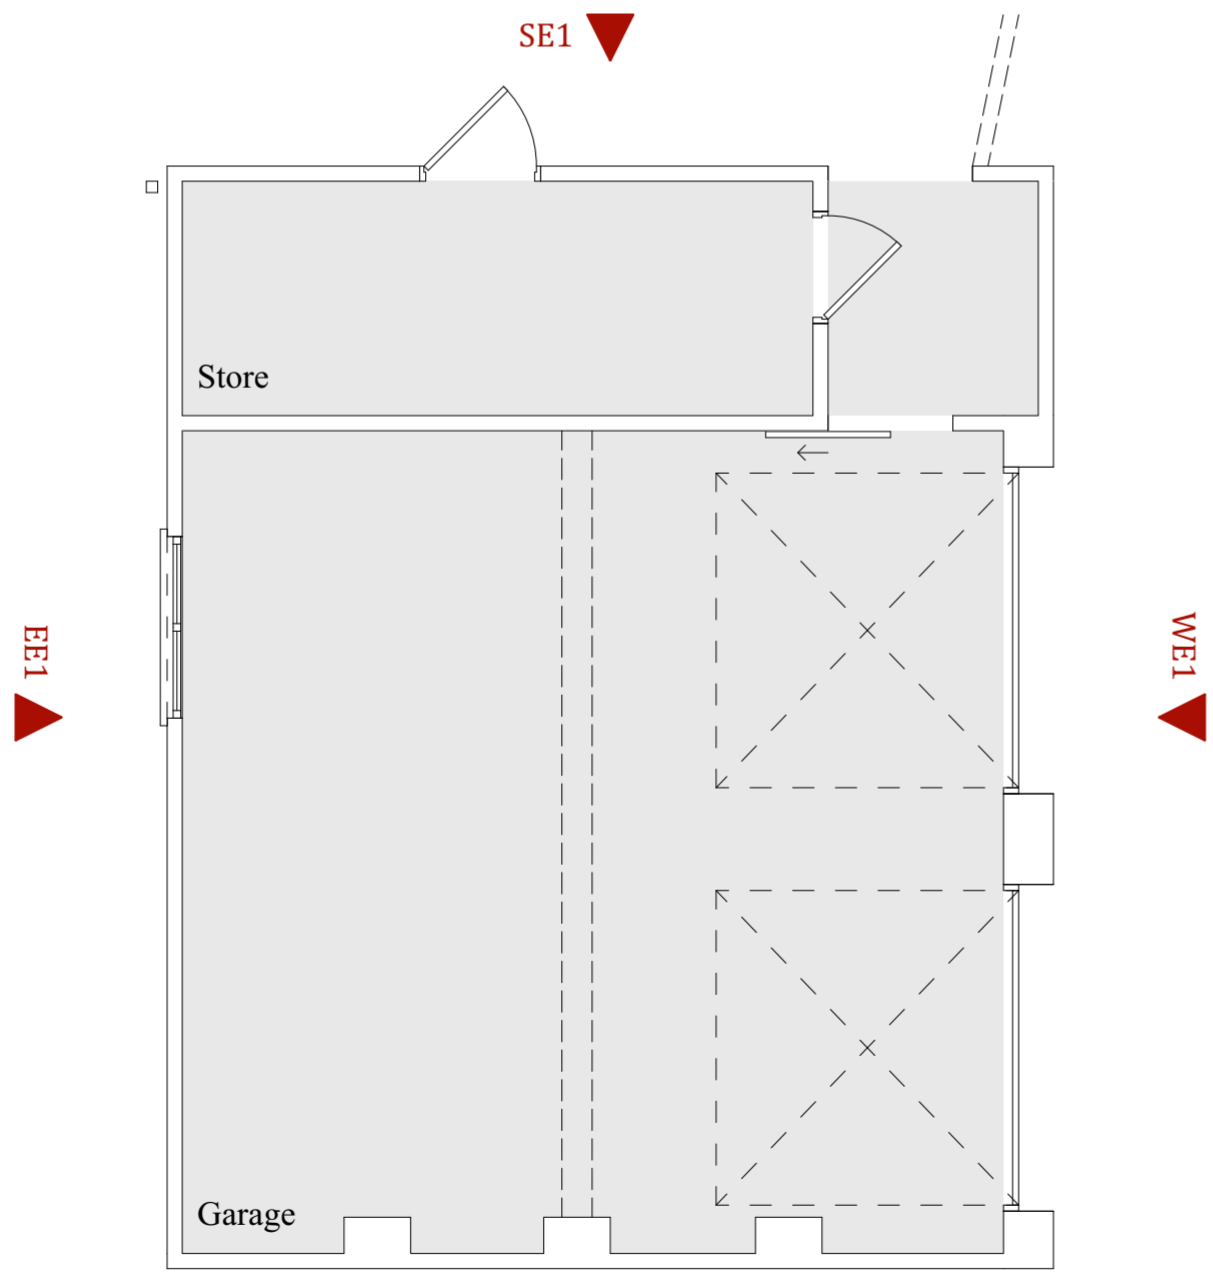

Ground Floor Plan NE1 ▲

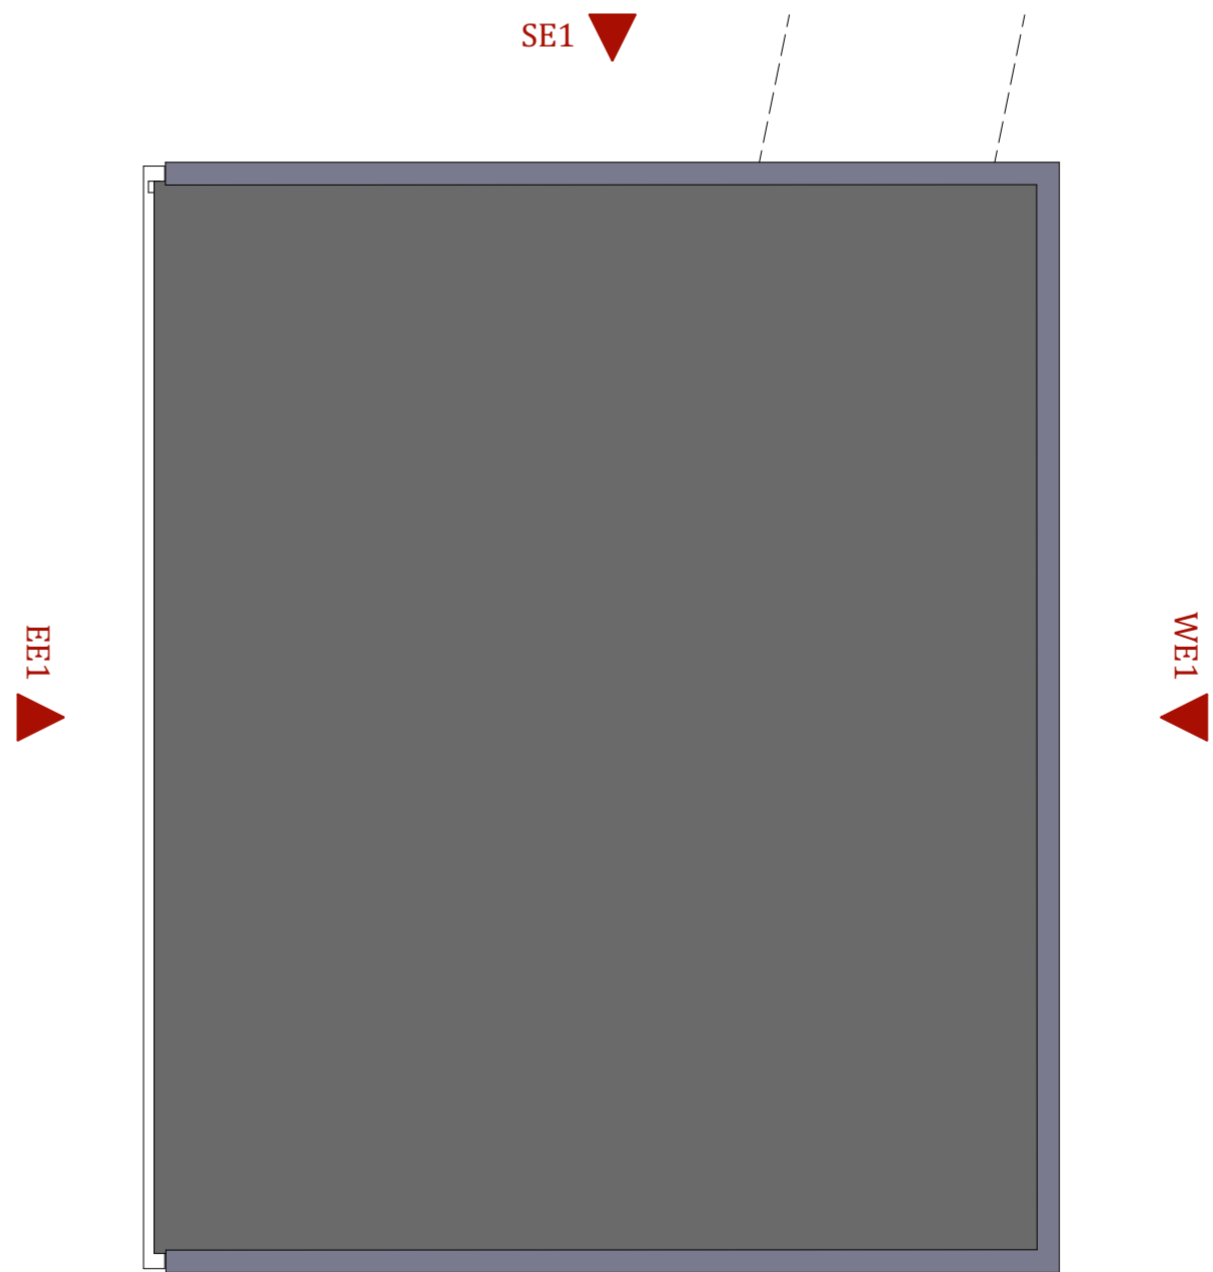

Roof Plan NE1 ▲

Disclaimer:
Do not scale from this drawing.
All particulars and dimensions must be checked on site prior to commencement and not scaled from the drawings.
This document is copyright and may not be reproduced without permission of the owner.

Legend:
A - Bradstone Imitation Stone Blockwork

Project:
Extensions & Alterations:
The Old Church House
Kemble
GL7 6AD

Client:
Argo:
The Old Church House
Kemble
GL7 6AD

Existing Garage Floor, Roof Plans & Elevations

Scale (A2): 1:50

Drawing: 66-004

barnaby
ARCHITECTURE

Email: barnabyc@barnabyarchitecture.info