


**Roof Plan & Sections-**  
 0 1 2 3 4 5 6  
 Scale 1:50

*Disclaimer:*  
 Do not scale from this drawing.  
 All particulars and dimensions must be checked on site prior to commencement and not scaled from the drawings.  
 This document is copyright and may not be reproduced without permission of the owner.

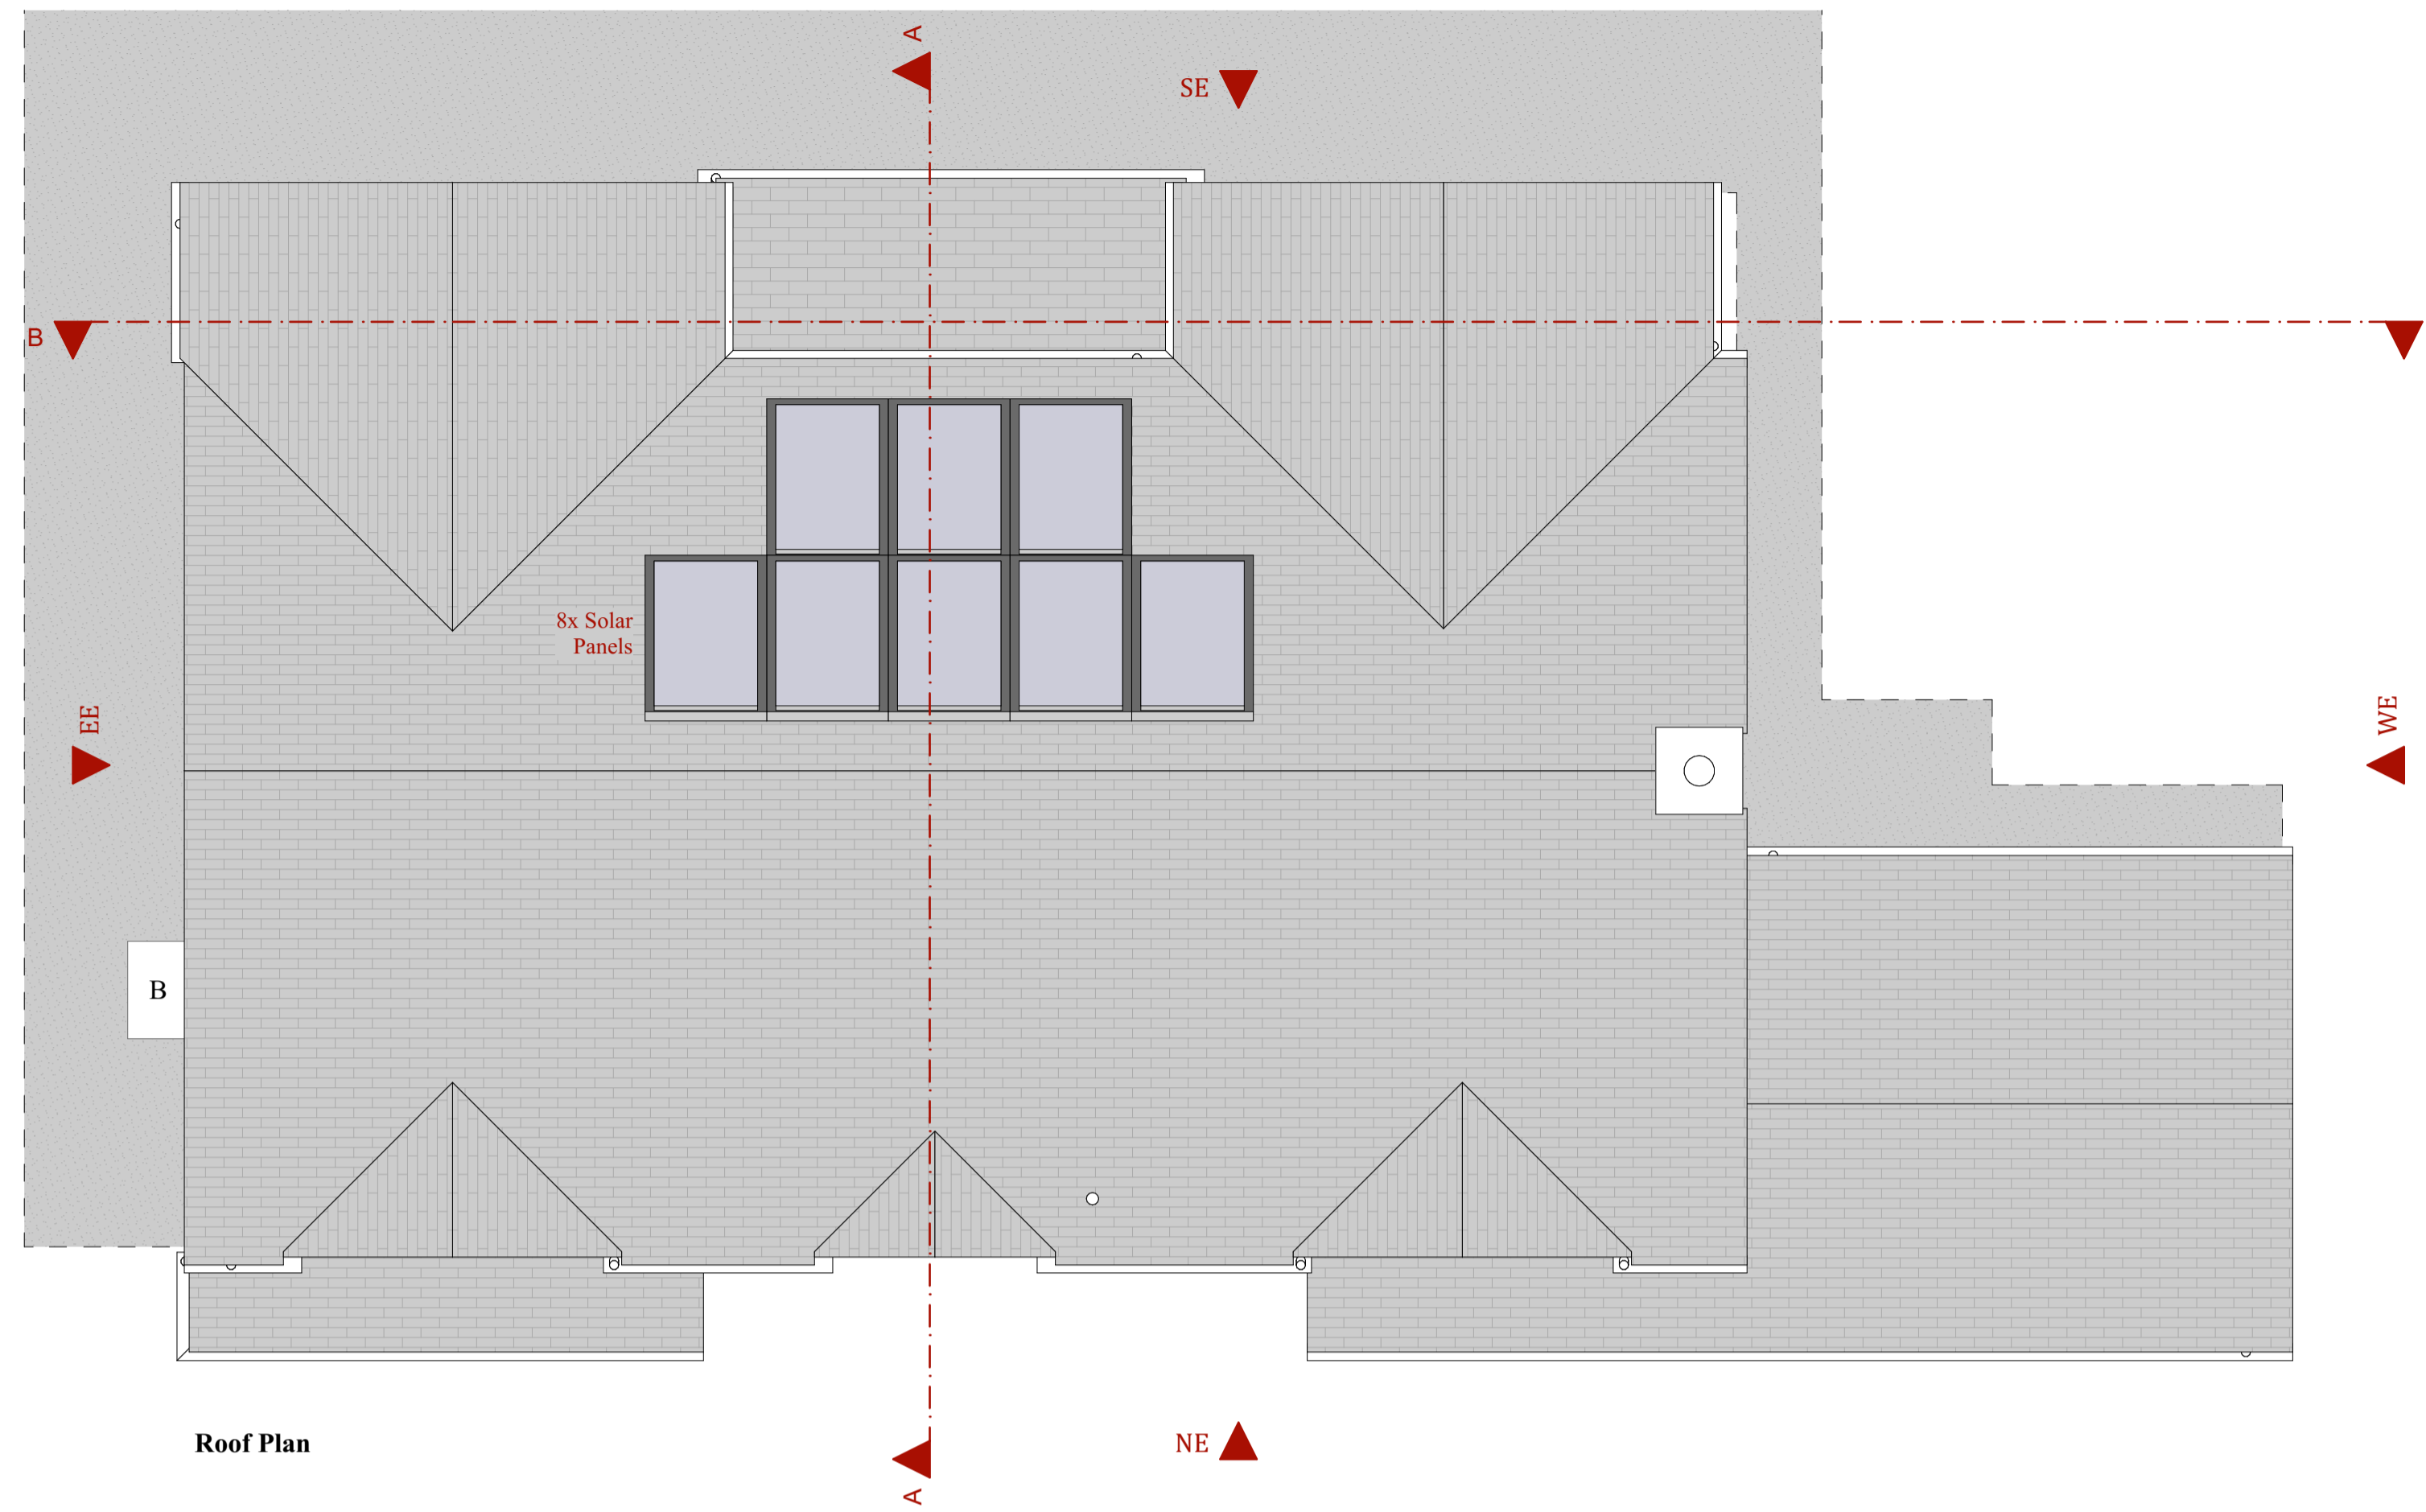

**Roof Plan**



**Section A-A**



**Section B-B**

Project: *Extensions & Alterations:  
 The Old Church House  
 Kemble  
 GL7 6AD*

Client: *Arge:  
 The Old Church House  
 Kemble  
 GL7 6AD*

*Proposed Roof Plan & Sections*

Scale (A1): 1:50

Drawing: 66-012

**barnaby**  
 ARCHITECTURE

Email: barnaby@barnabyarchitecture.info