




Plan

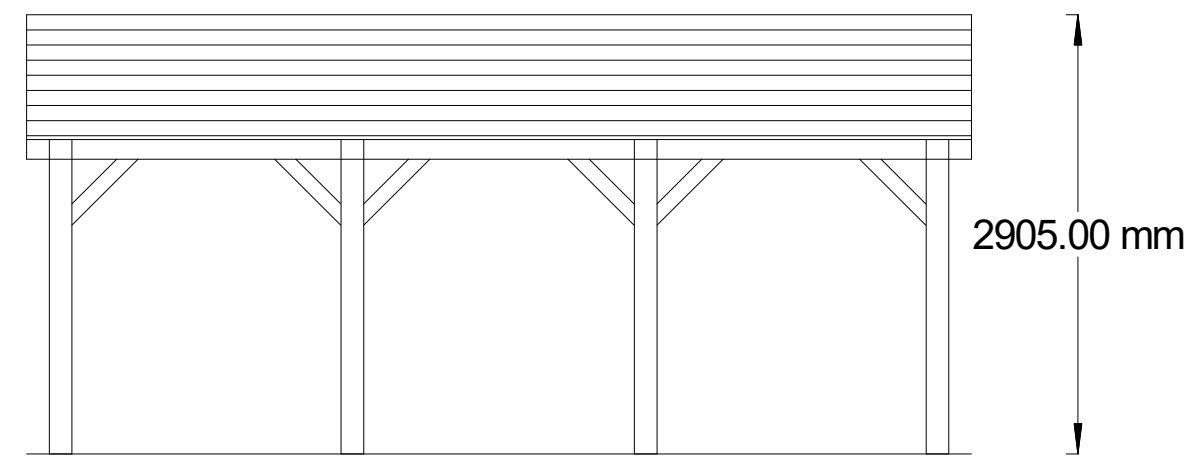

North/South - Side elevations

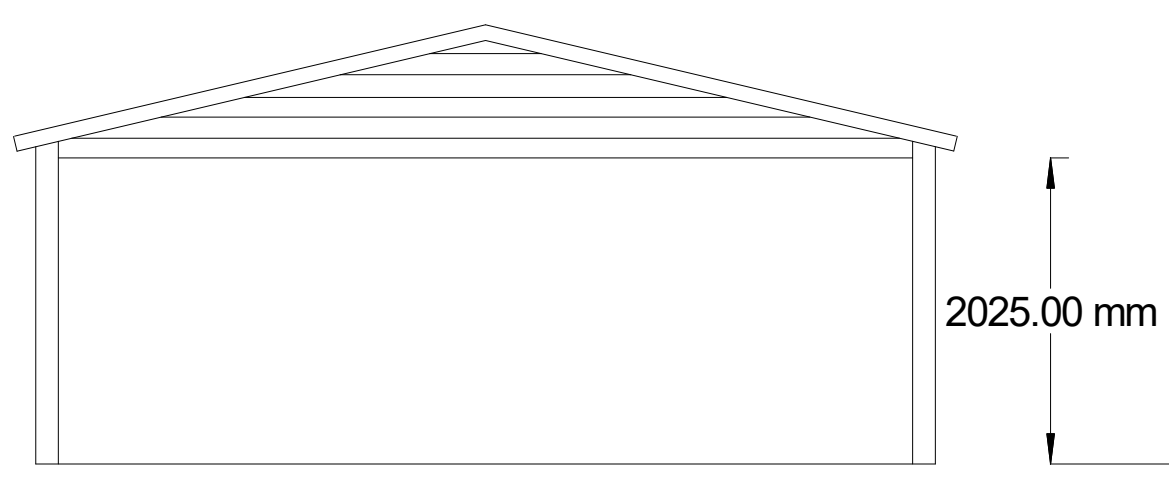

East - Front Elevation

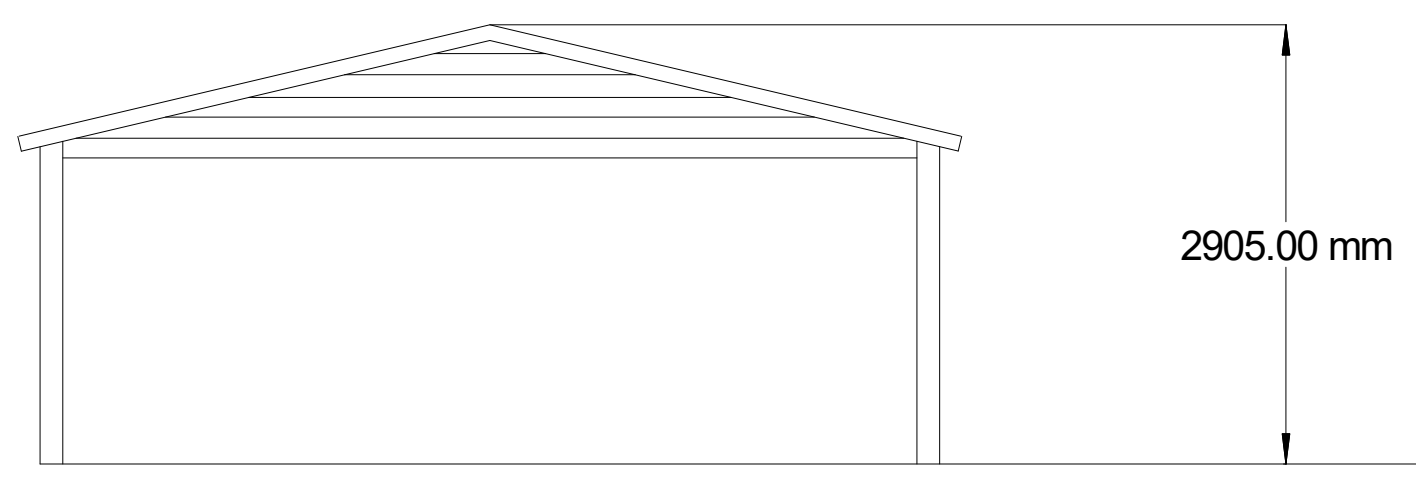

West - Rear Elevation

Client	Mr C. Lambi
Project	Denver Boughton Hall Avenue Send GU23 7DF
Ref No.	645 - 001
Date	Feb 2024
Drawn by	LL

Revision	

Drawing title
Timber Car Port
507

Scale 1:50

