



Greenhouse and Potting Shed

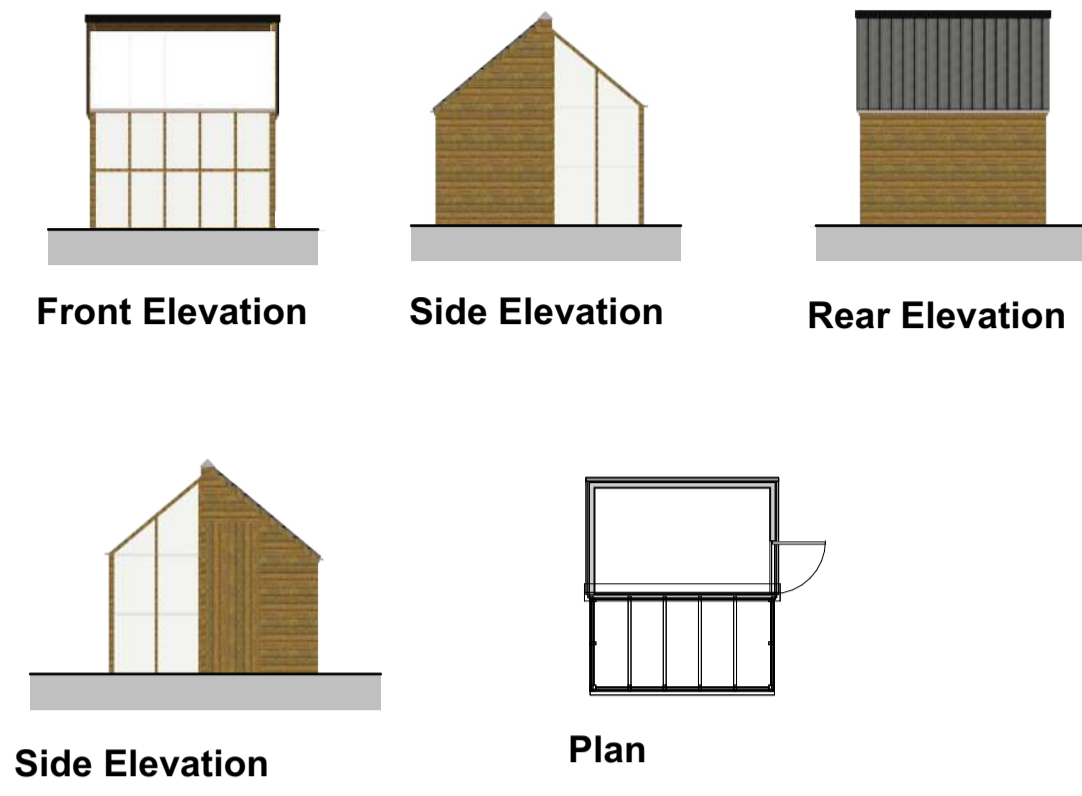

Shed

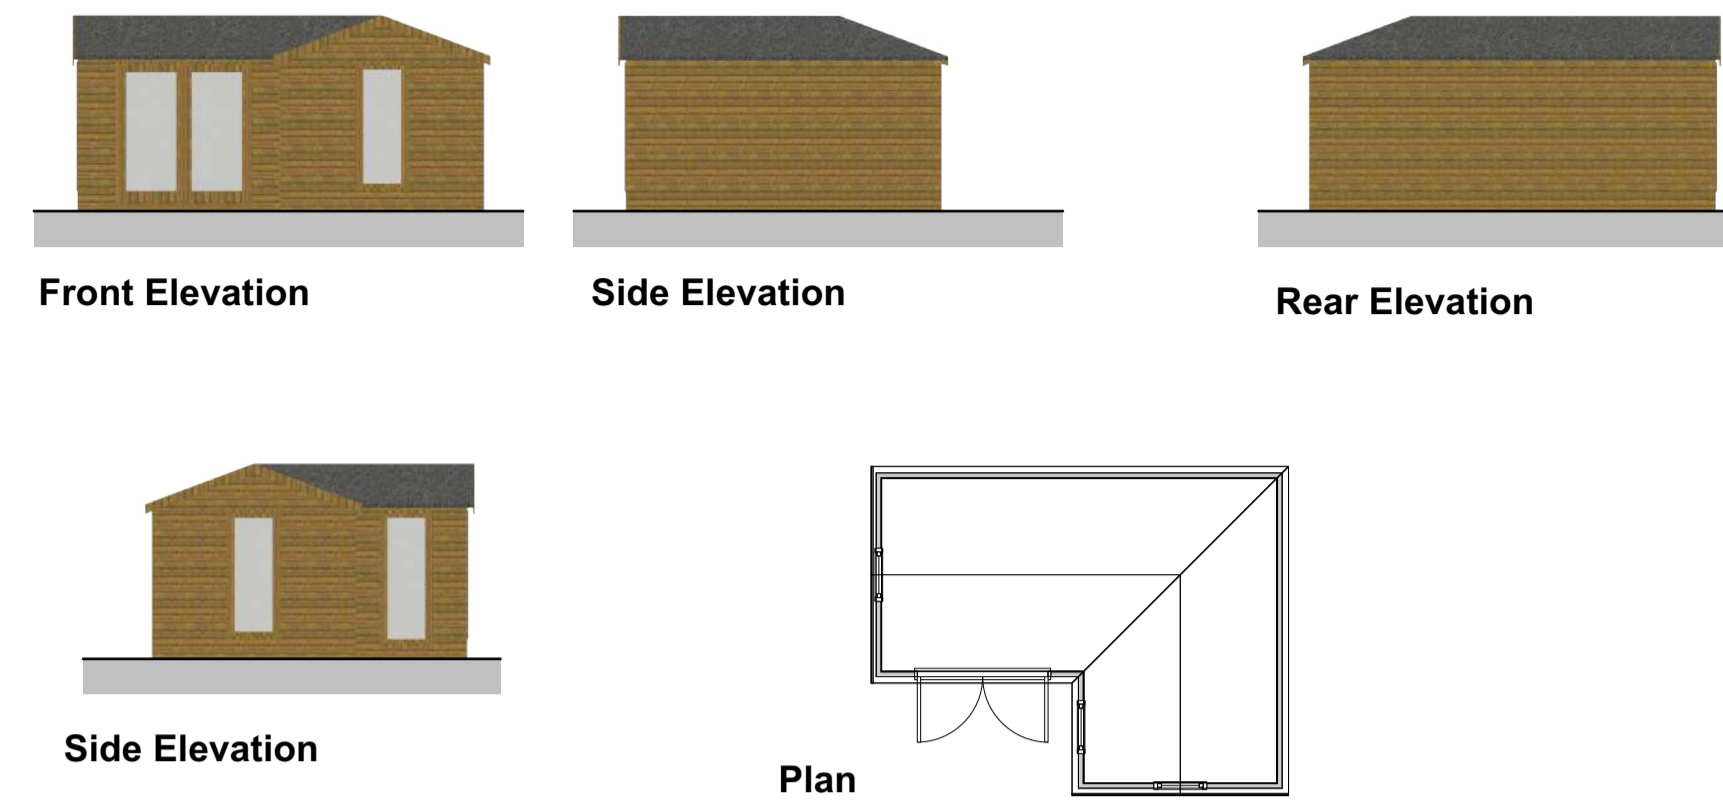

**Site Plan - Key for Section Lines
Scale 1:500**



Existing Rear Elevation - within site context



Proposed Rear Elevation - within site context



**Proposed Section AA Through Shed, Garden,
Boundary and House, also showing side of new shed**



Existing Front Elevation - within site context



Proposed Front Elevation - within site context



**Proposed Section BB Through Potting Shed and
Greenhouse, Garden, Boundary and House**



Scale 1:100