




**SOUTH ELEVATION**  
1/100 @ A1

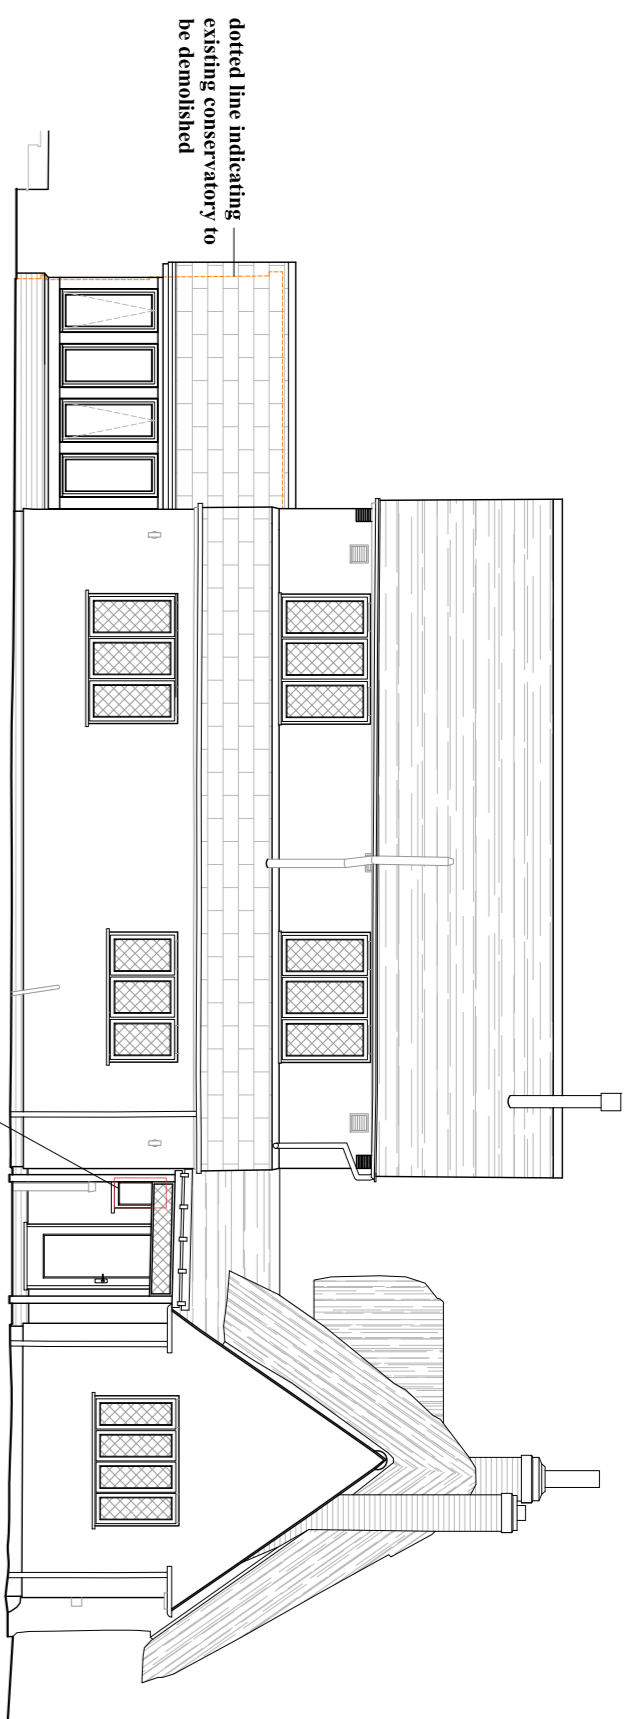


**EAST ELEVATION**  
1/100 @ A1

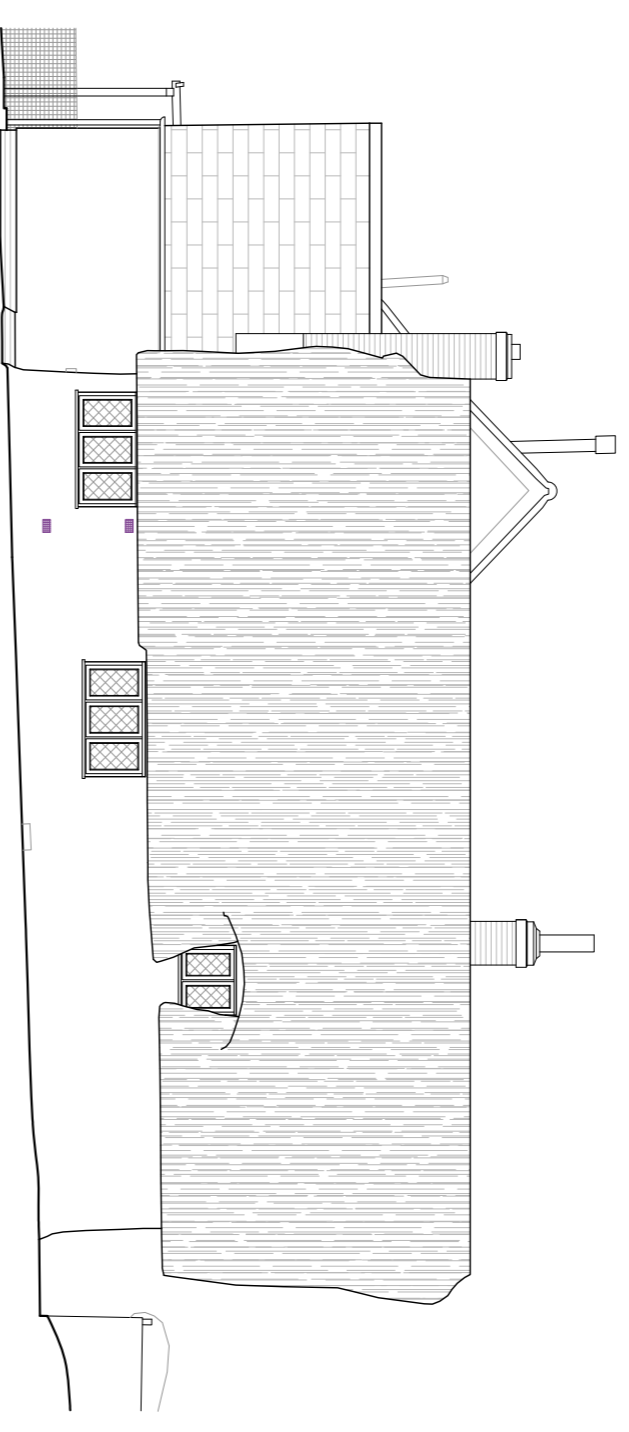


**NORTH ELEVATION**  
1/100 @ A1

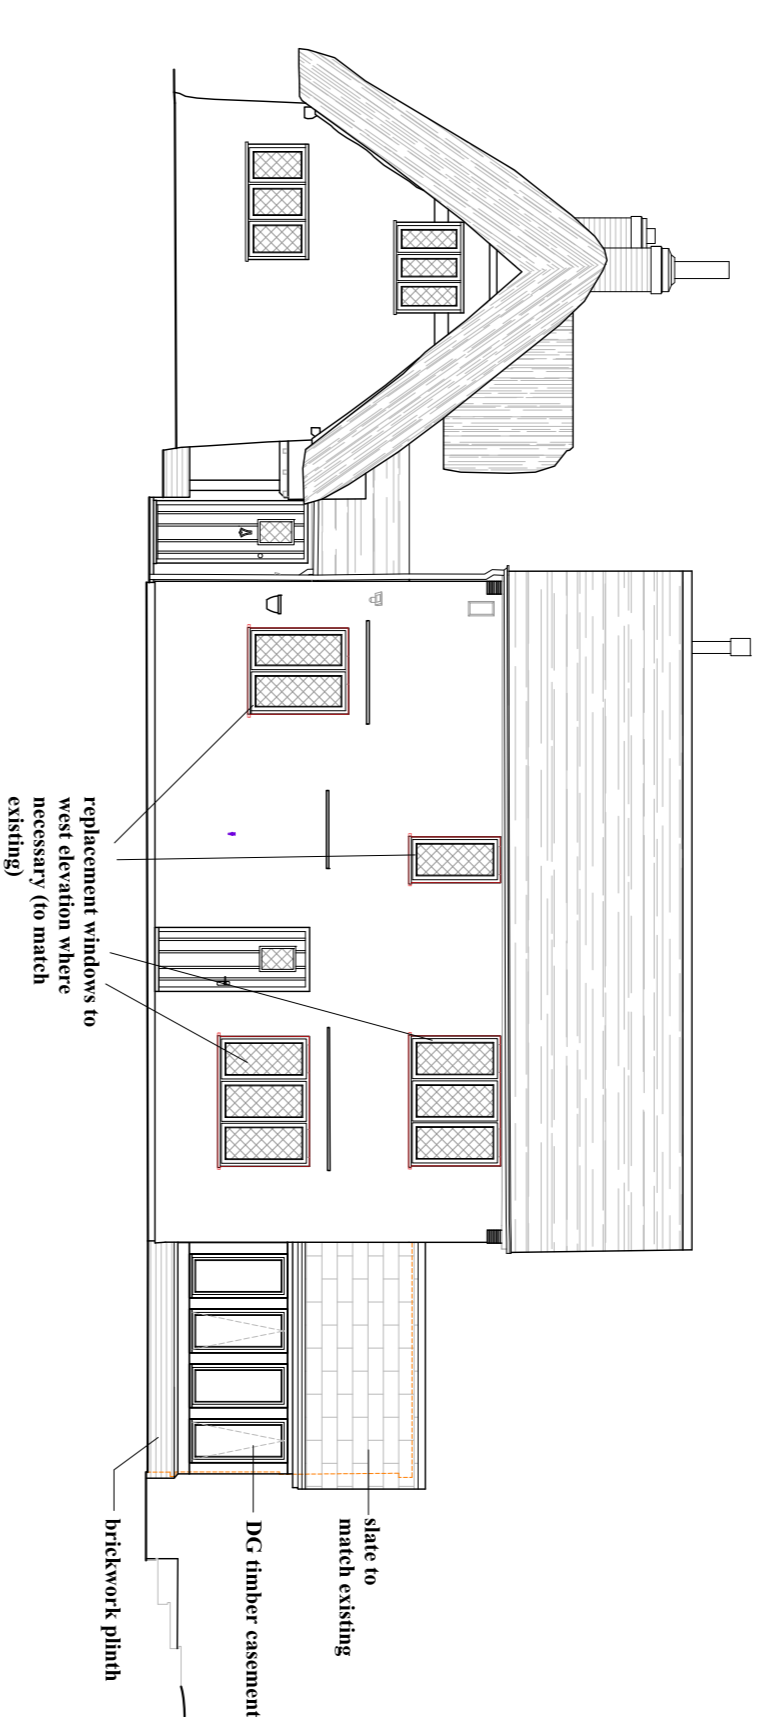


**WEST ELEVATION**  
1/100 @ A1

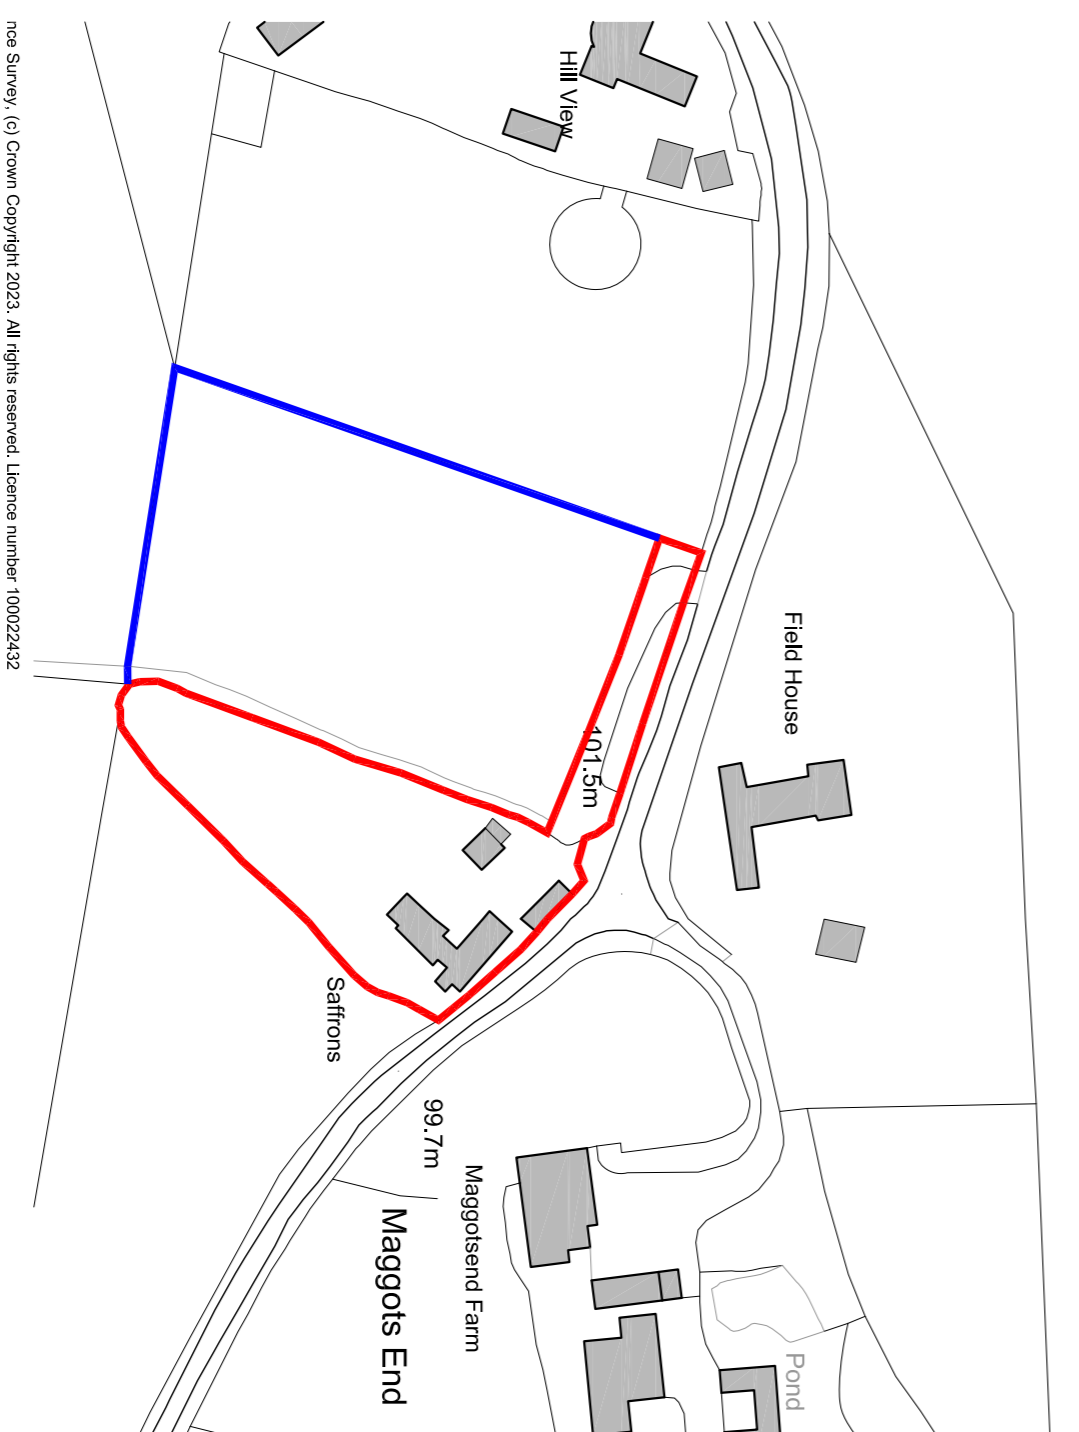

**LOCATION PLAN**  
1/1250 @ A1  
Scale Bar 1:1250

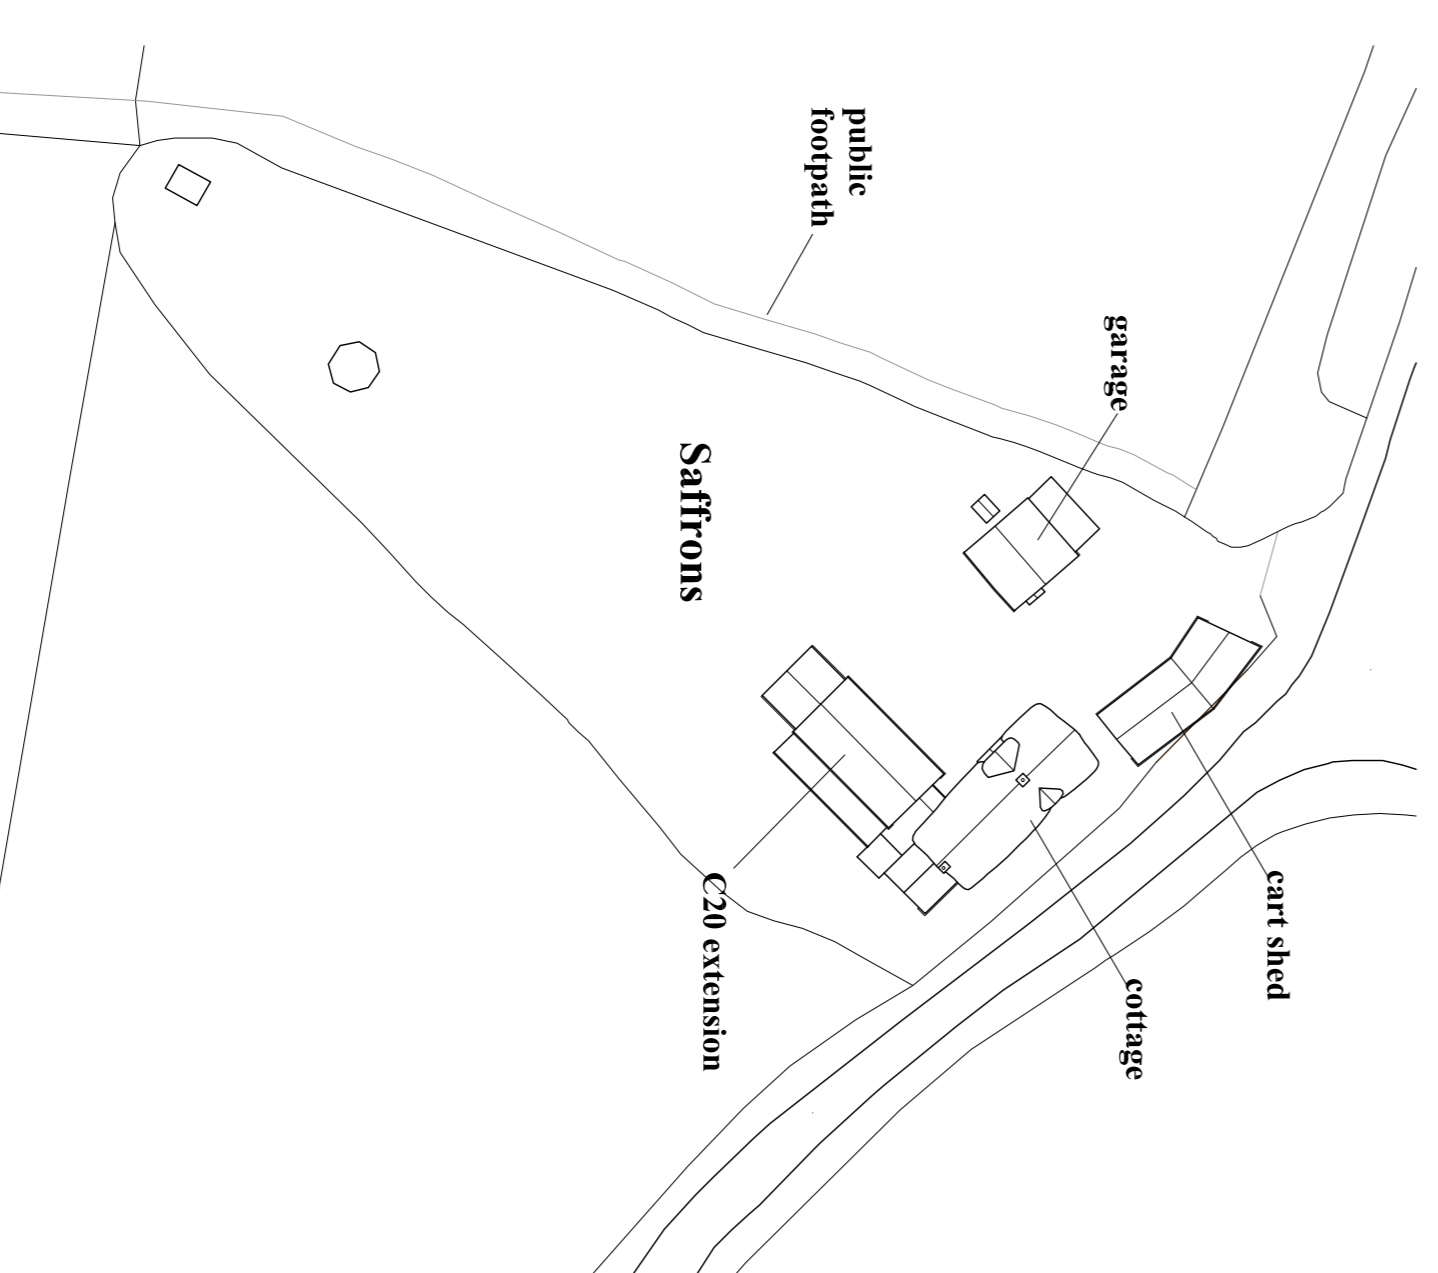

**BLOCK/ROOF PLAN**  
1/500 @ A1  
Scale Bar 1:500

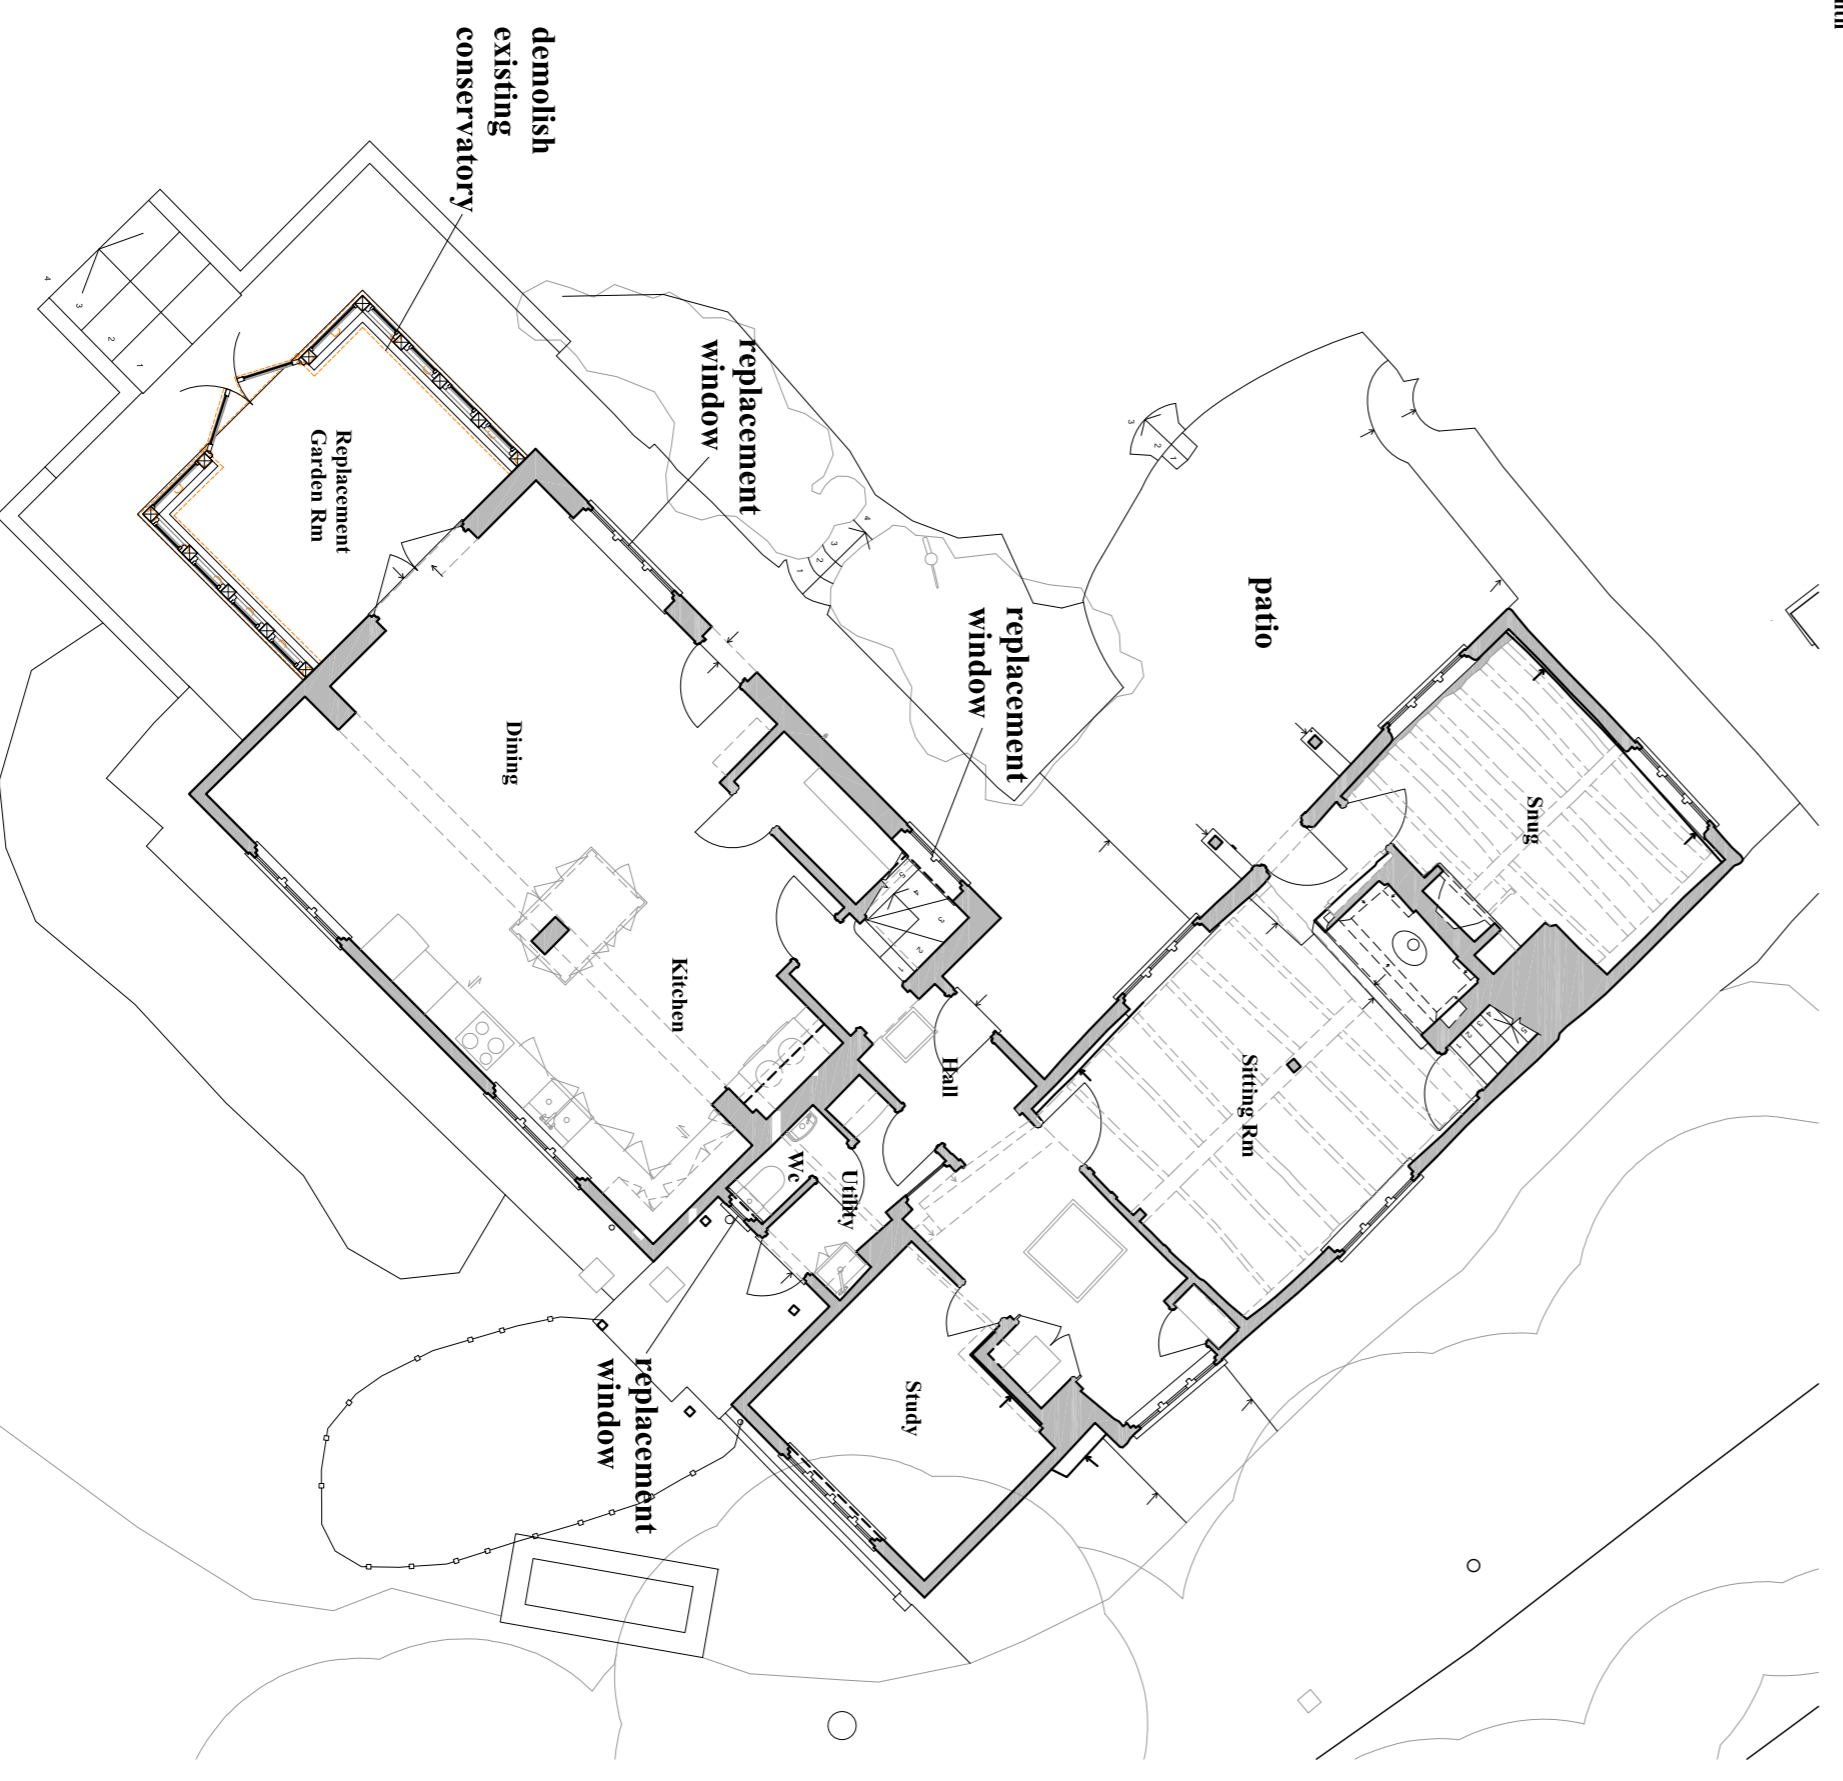

**GROUND FLOOR**  
1/100 @ A1  
Scale Bar 1:100

  
**IAN ABRAMS**  
 ARCHITECT LIMITED  
 5 The Shillings, Station Road, Newport, Essex, CB11 3RN  
 Tel: 01799 543 653  
 Email: ian@iabramsk.com  
 www.ian-abramsk-architects.co.uk

Job title  
**Proposed Garden Room**  
 at  
**Saffrons**  
**Maggots End**  
**Manuden**  
 Drawing title  
**Proposed Plans**

Scale	Date	Drawn
AS SHOWN @A1	Jun 2024	CH
Drawing No		Rev
<b>130523.06</b>		-