
 



113.000
 112.000
 111.000
 110.000
 109.000
 108.000
 107.000
 106.000
 105.000
 104.000
 103.000
 102.000
 REAR ELEVATION

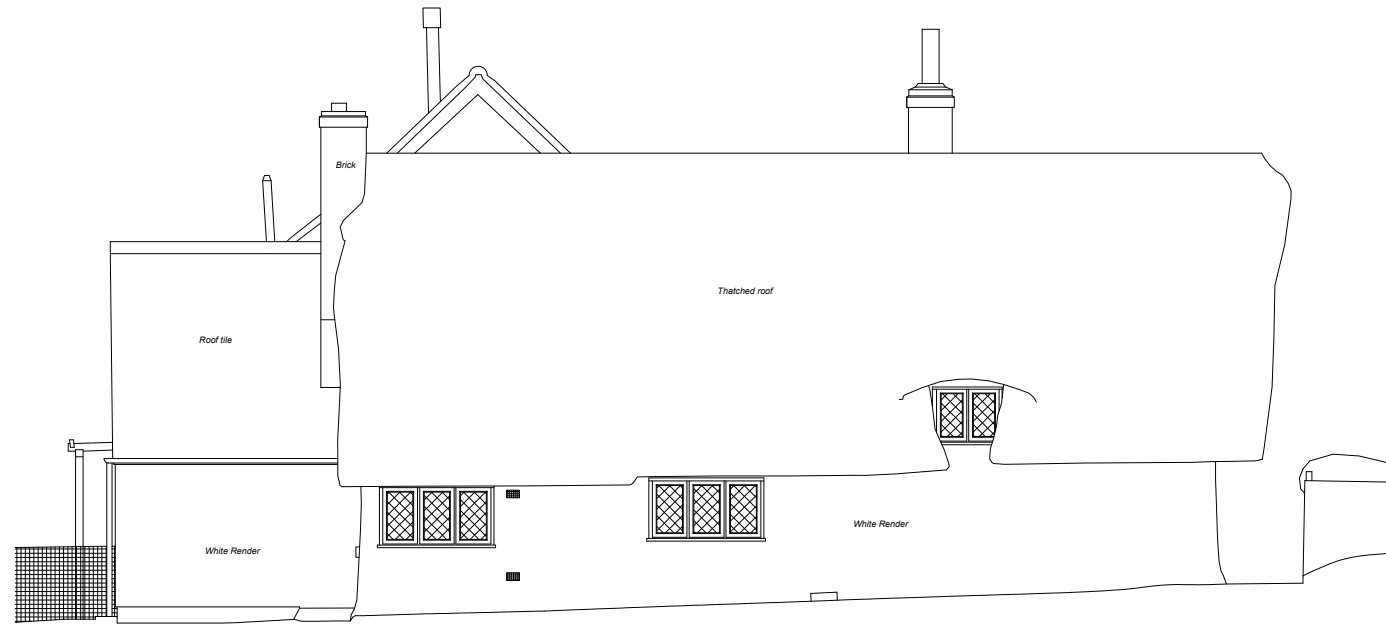

		CAD Surveys Ltd. Suite 2 KPC House Canterbury Road Willesborough Ashford TN24 0BP
www.cadsurveys.co.uk		01233 635089
Project :		Saffrons, Maggots Ends, Manuden, CM23 1BK
Drawing title :		Main House Rear Elevation
Scale: 1:100 @ A3	Date : 07/09/2023	Drawn by : SE