

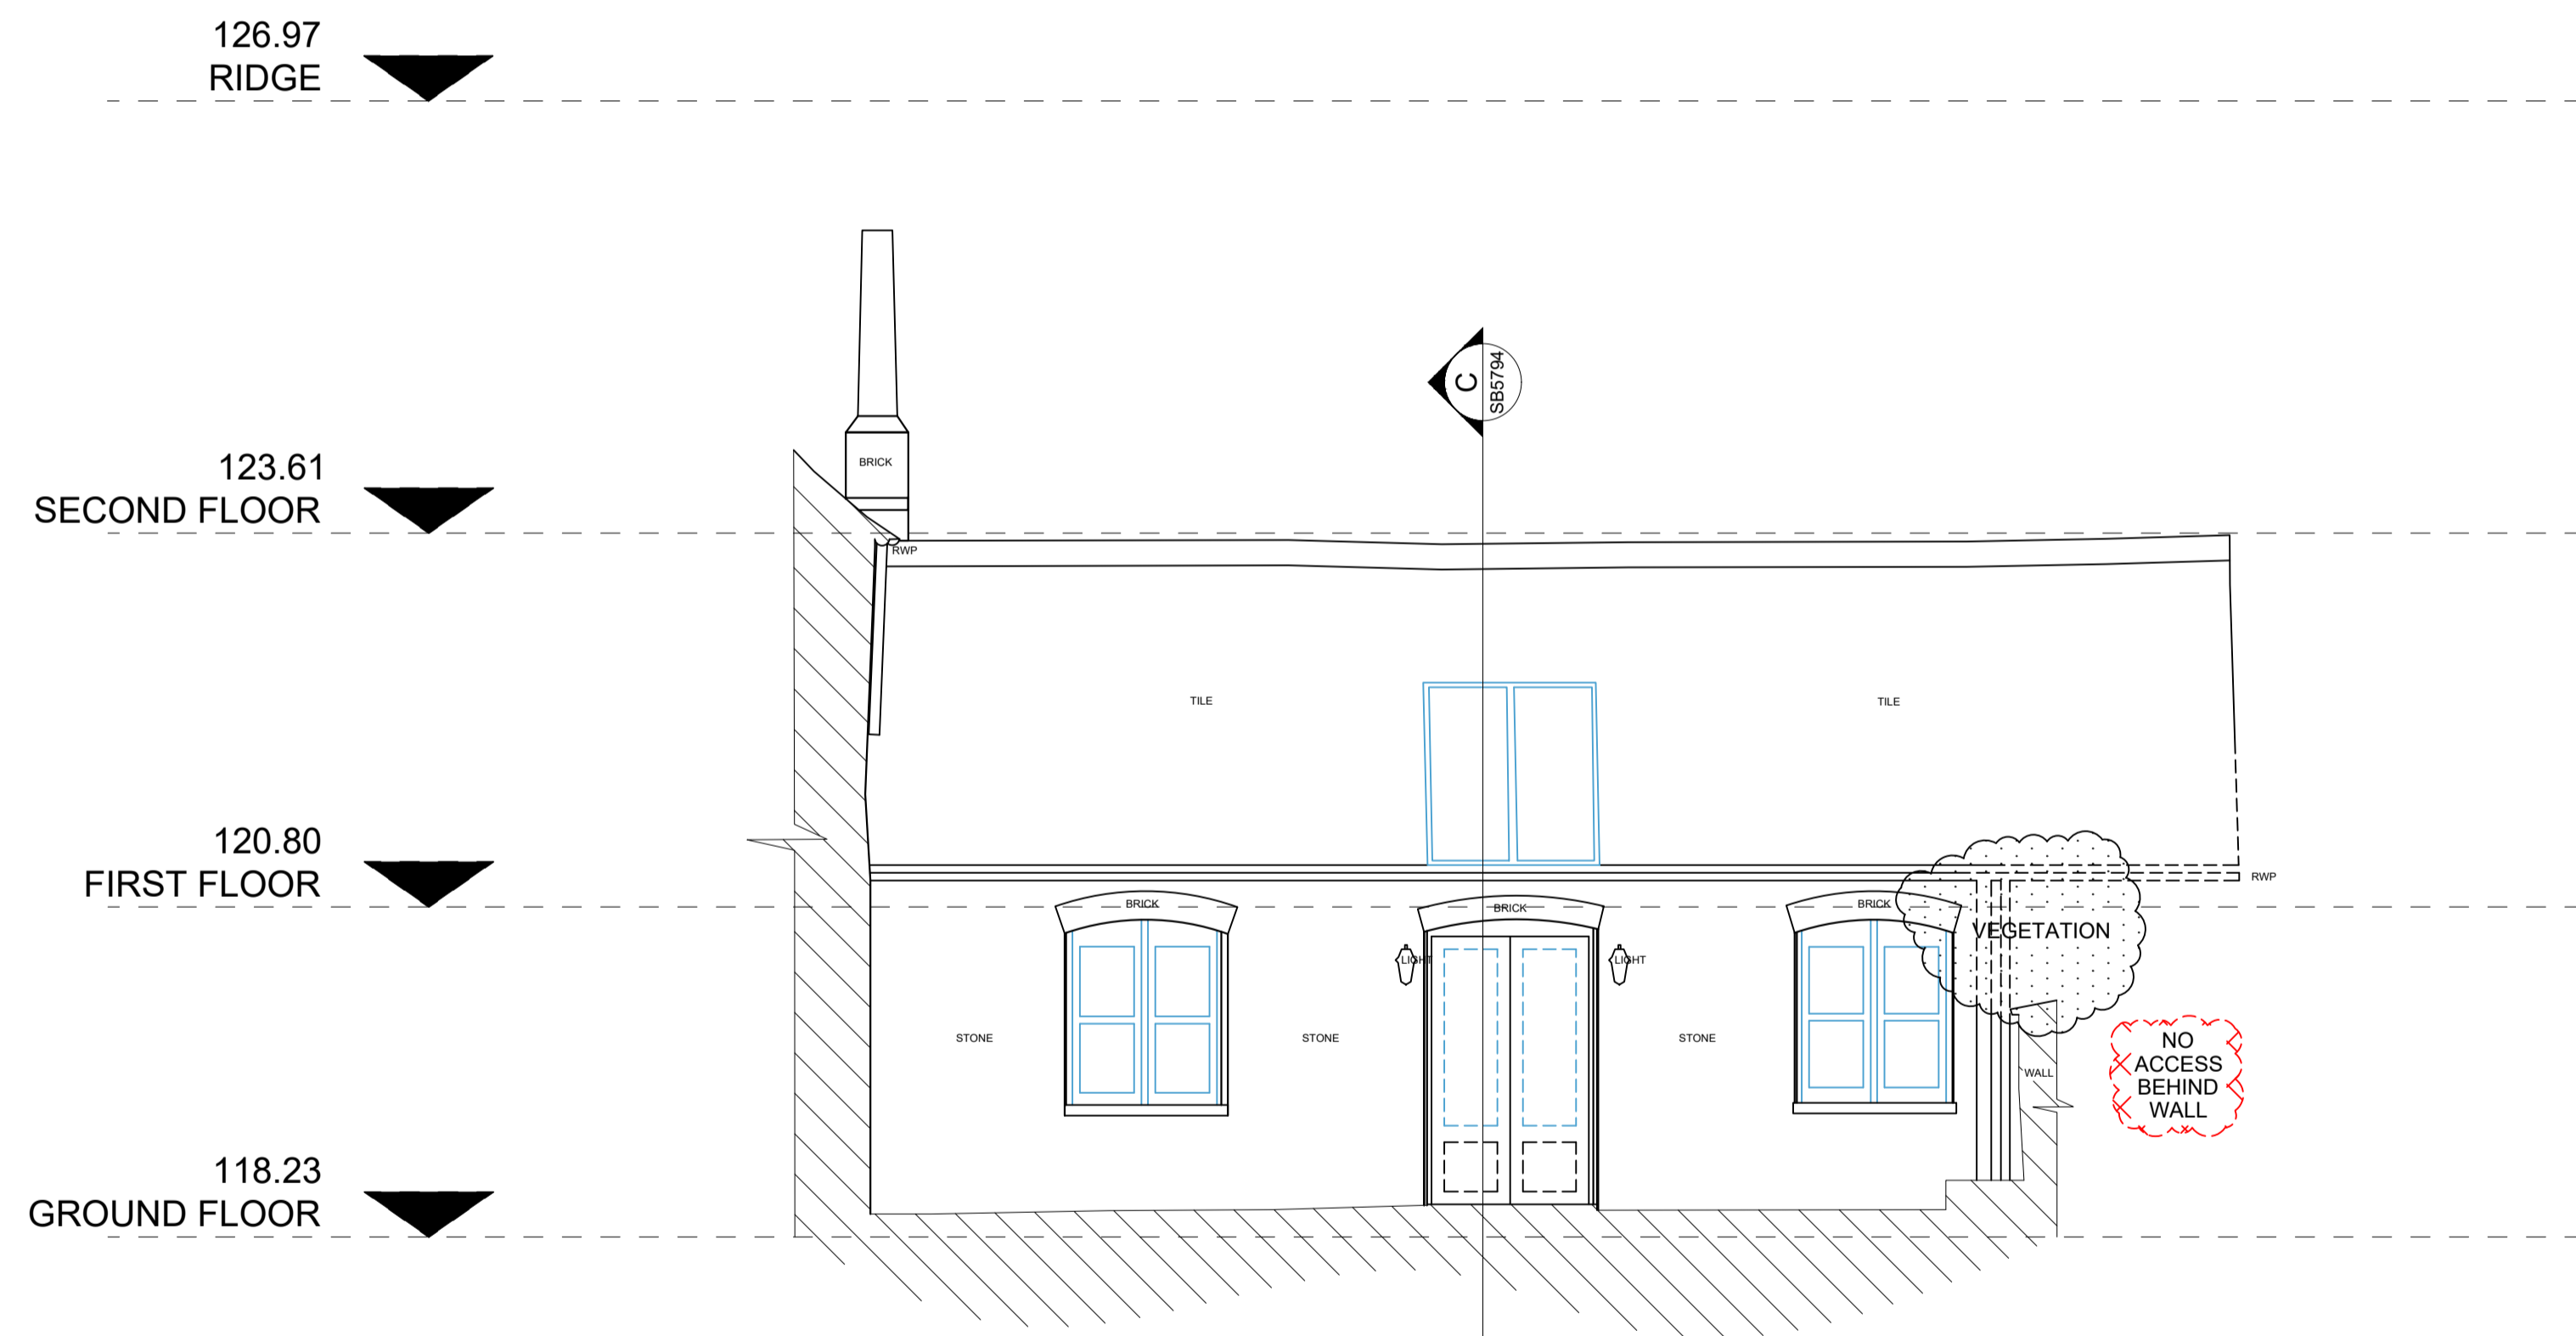


Notes:

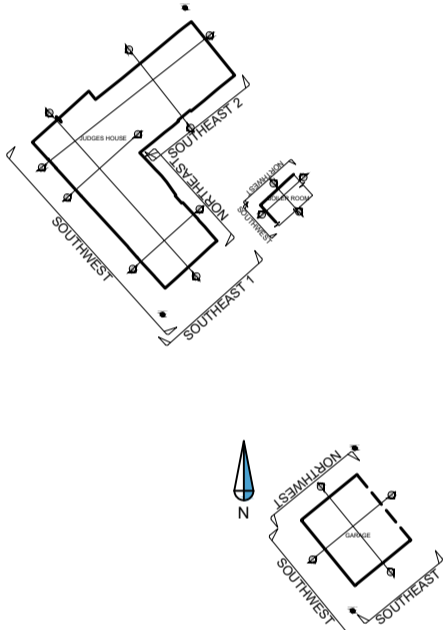

SOUTHEAST ELEVATION 2

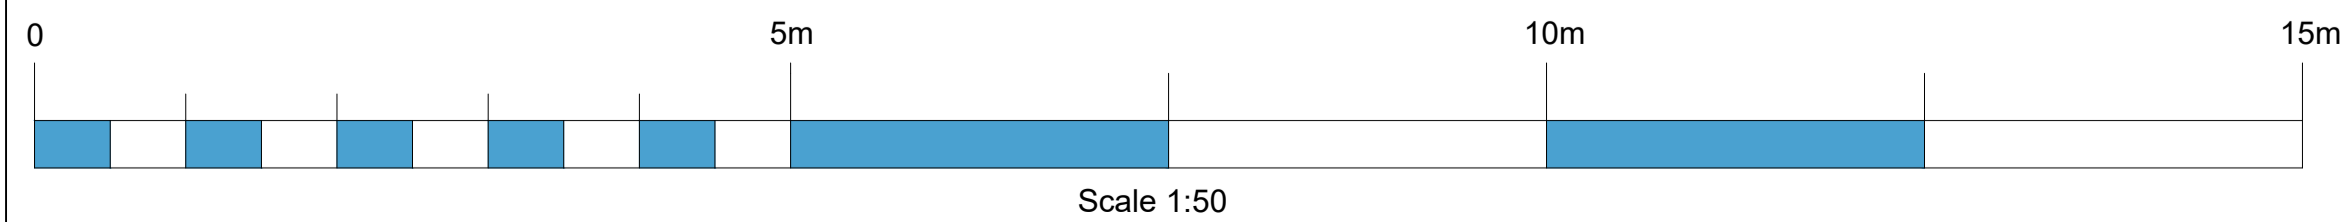

Rev	Comments	By	Chkd	Date
-	-	-	-	-
-	-	-	-	-
-	-	-	-	-
-	-	-	-	-

SURVEYBASE
PRECISION DIGITAL SURVEYORS
www.surveybase.co.uk
Bath: 01225 314370 - London: 02039 066892

Project Name
Judges House, Church Street, Kingham, Chipping Norton, Oxfordshire, OX7 6YA

CAD Drawing Name
SB5794 - MBS

Drawing Title
SOUTHEAST ELEVATION 2

Client Tonic Architecture	Date 05/02/2021
Scale A1 @ 1:50	

Drawn By SB - DB	Checked By SB - CW	SB Code SB5794	Revision -
---------------------	-----------------------	-------------------	---------------

Grid Orientation ARBITRARY	Site Level Datum OS GPS
-------------------------------	----------------------------

All dimensions are to be checked on site where applicable. This drawing must not be scaled, and only written dimensions should be respected.

Tree species and sizes on this drawing are not guaranteed, and if critical should be verified by an arboriculturist. Tree spreads are average about the bole, and heights are approximate at the time of the survey.