




EXISTING - Front Elevation

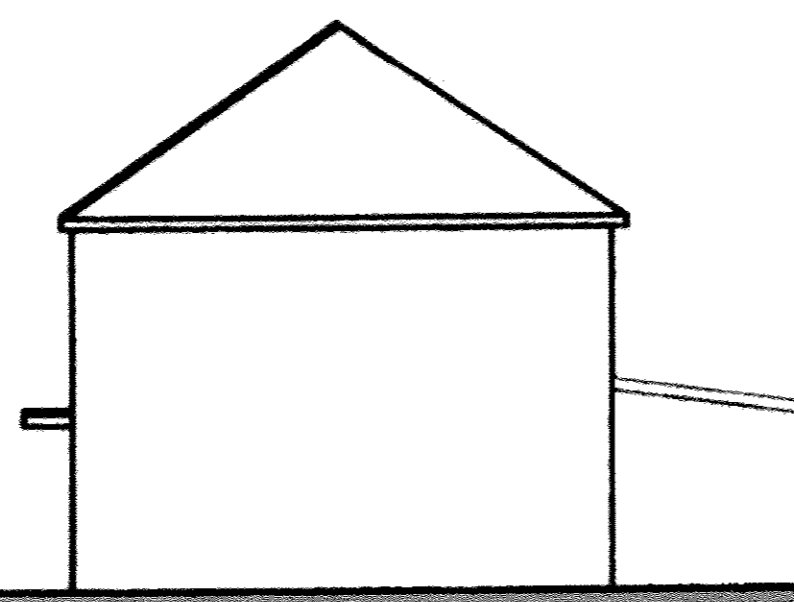


EXISTING - Side Elevation

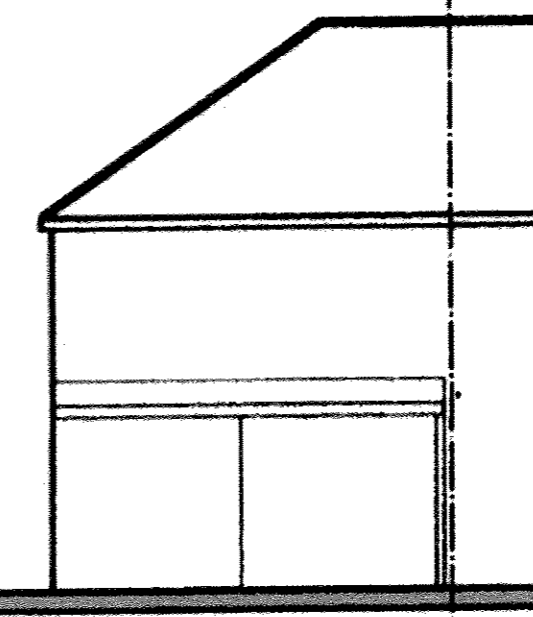


EXISTING - Rear Elevation

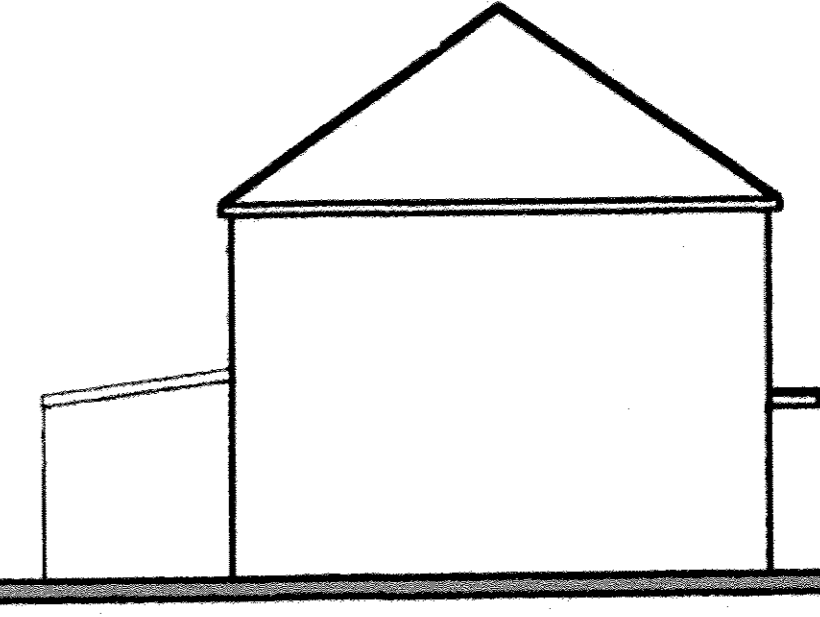


EXISTING - Side Elevation

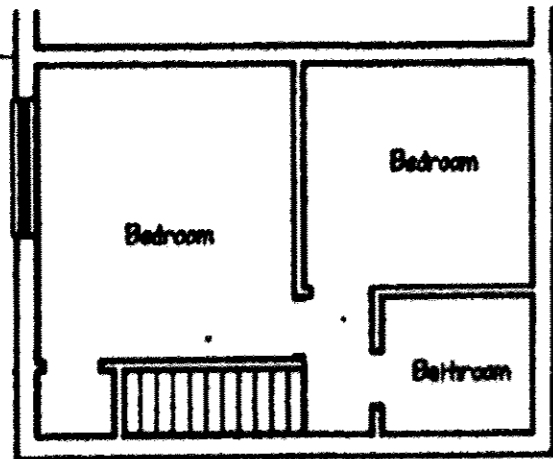

EXISTING - First Floor Plan

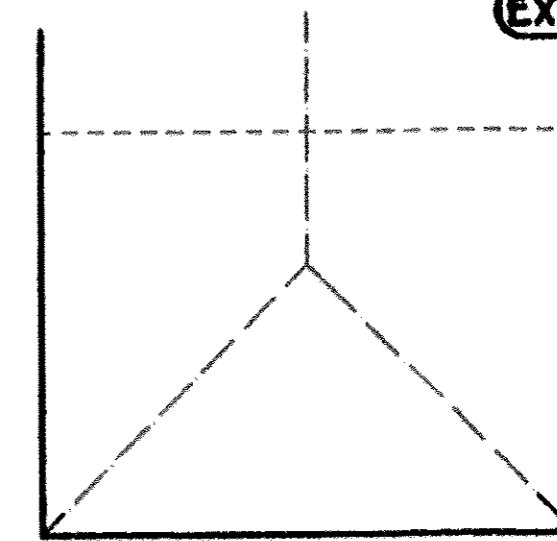

EXISTING - Roof Plan

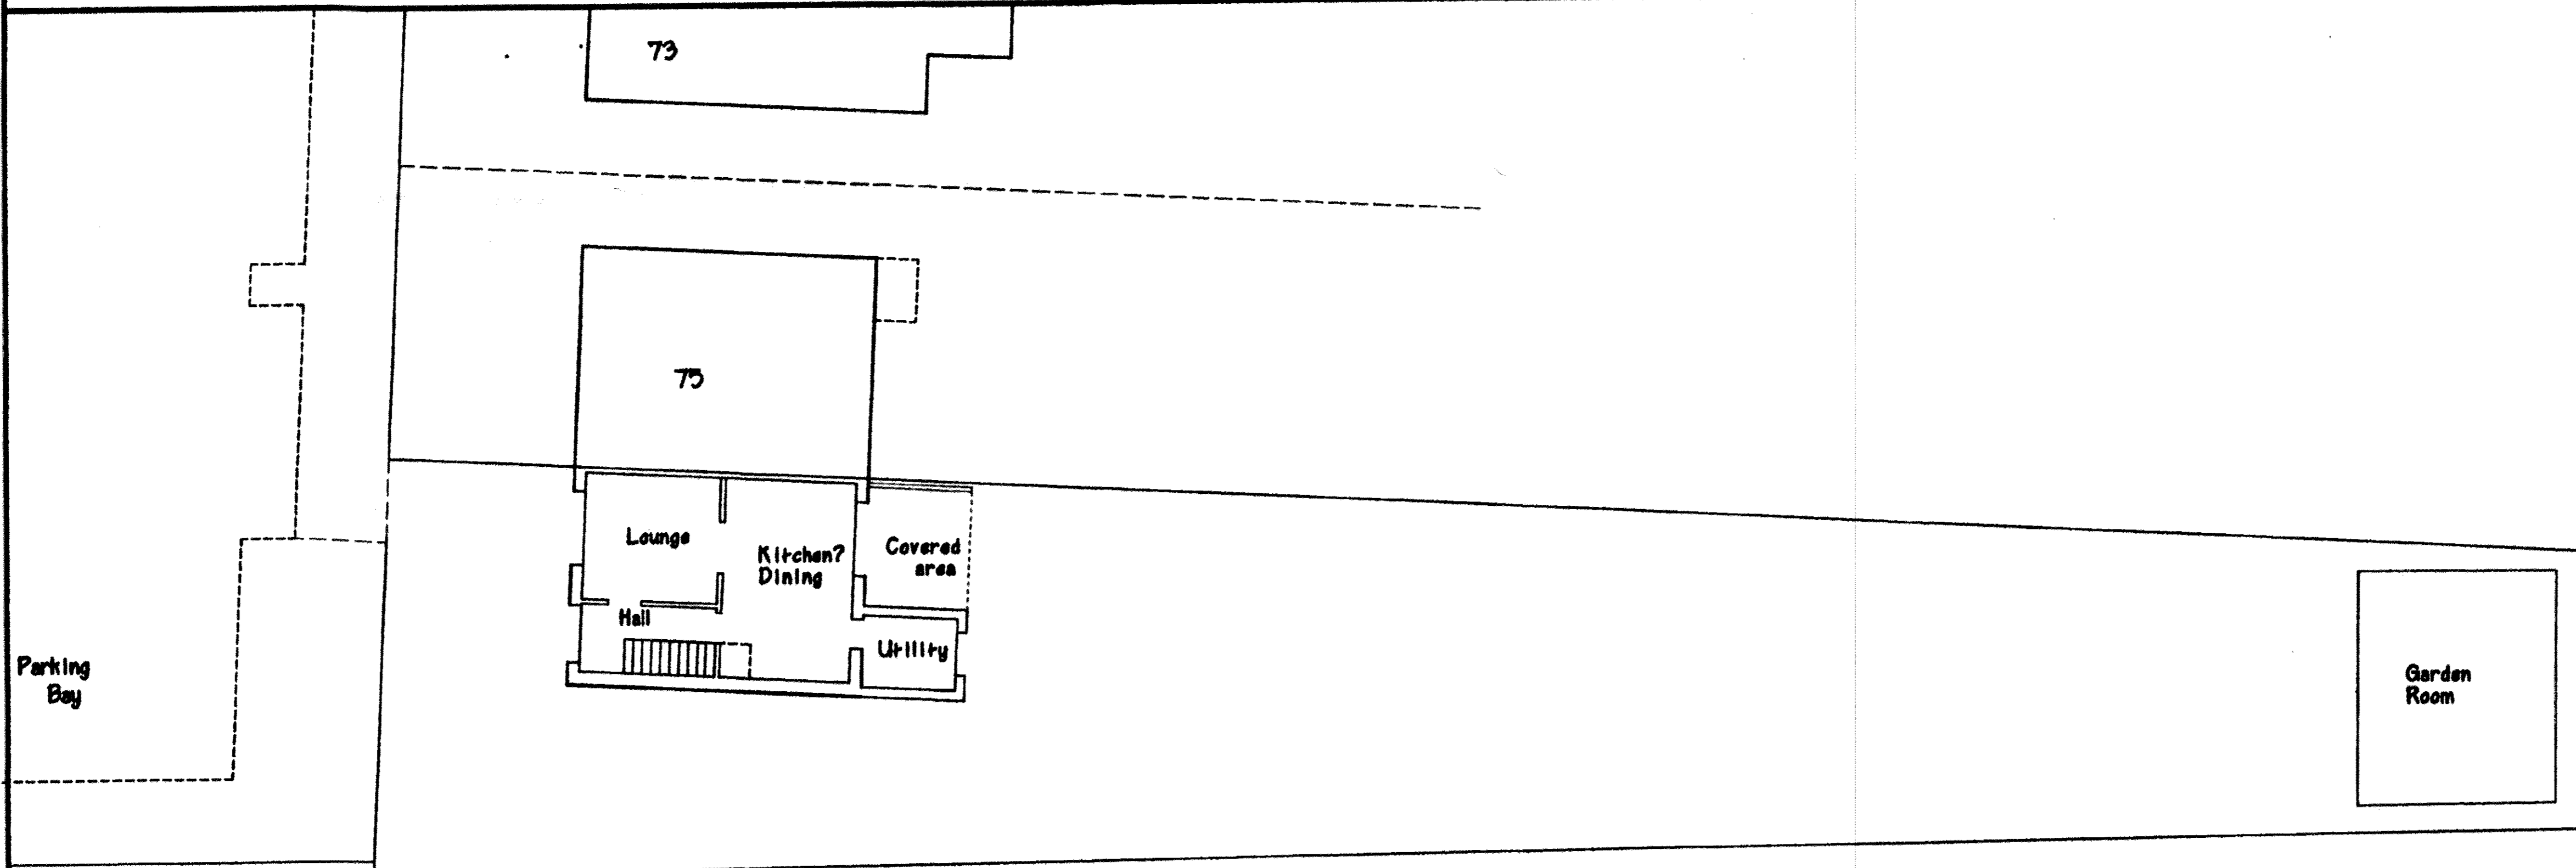

Block Plan

EXISTING - Ground Floor and Block Plan

SCALE BAR : Scale 1 : 100
at A1 Paper Size

Part Single and Part Two Storey Rear/ Side Extension at
77Gloster Road, Old Woking GU22 9EU
EXISTING PLANS & ELEVATION
For Mr Khan Dated January 2024 Scales 1 : 100
Drawing No : 39/22
Jim Guest Design Ltd 01276 857699